
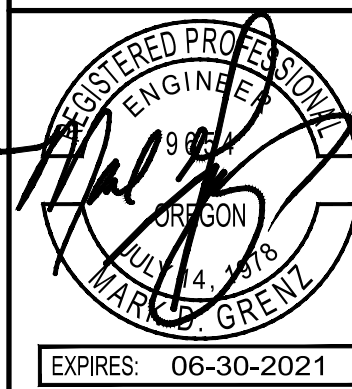
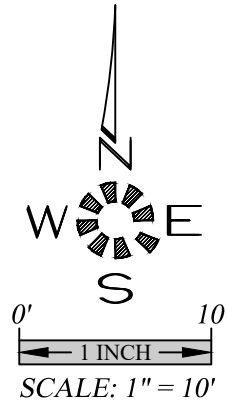


J:\6876\6876-Northstar\Drawings\6876.dwg, 210-SS, 12/2/2020 8:57:24 AM, C:\pplman

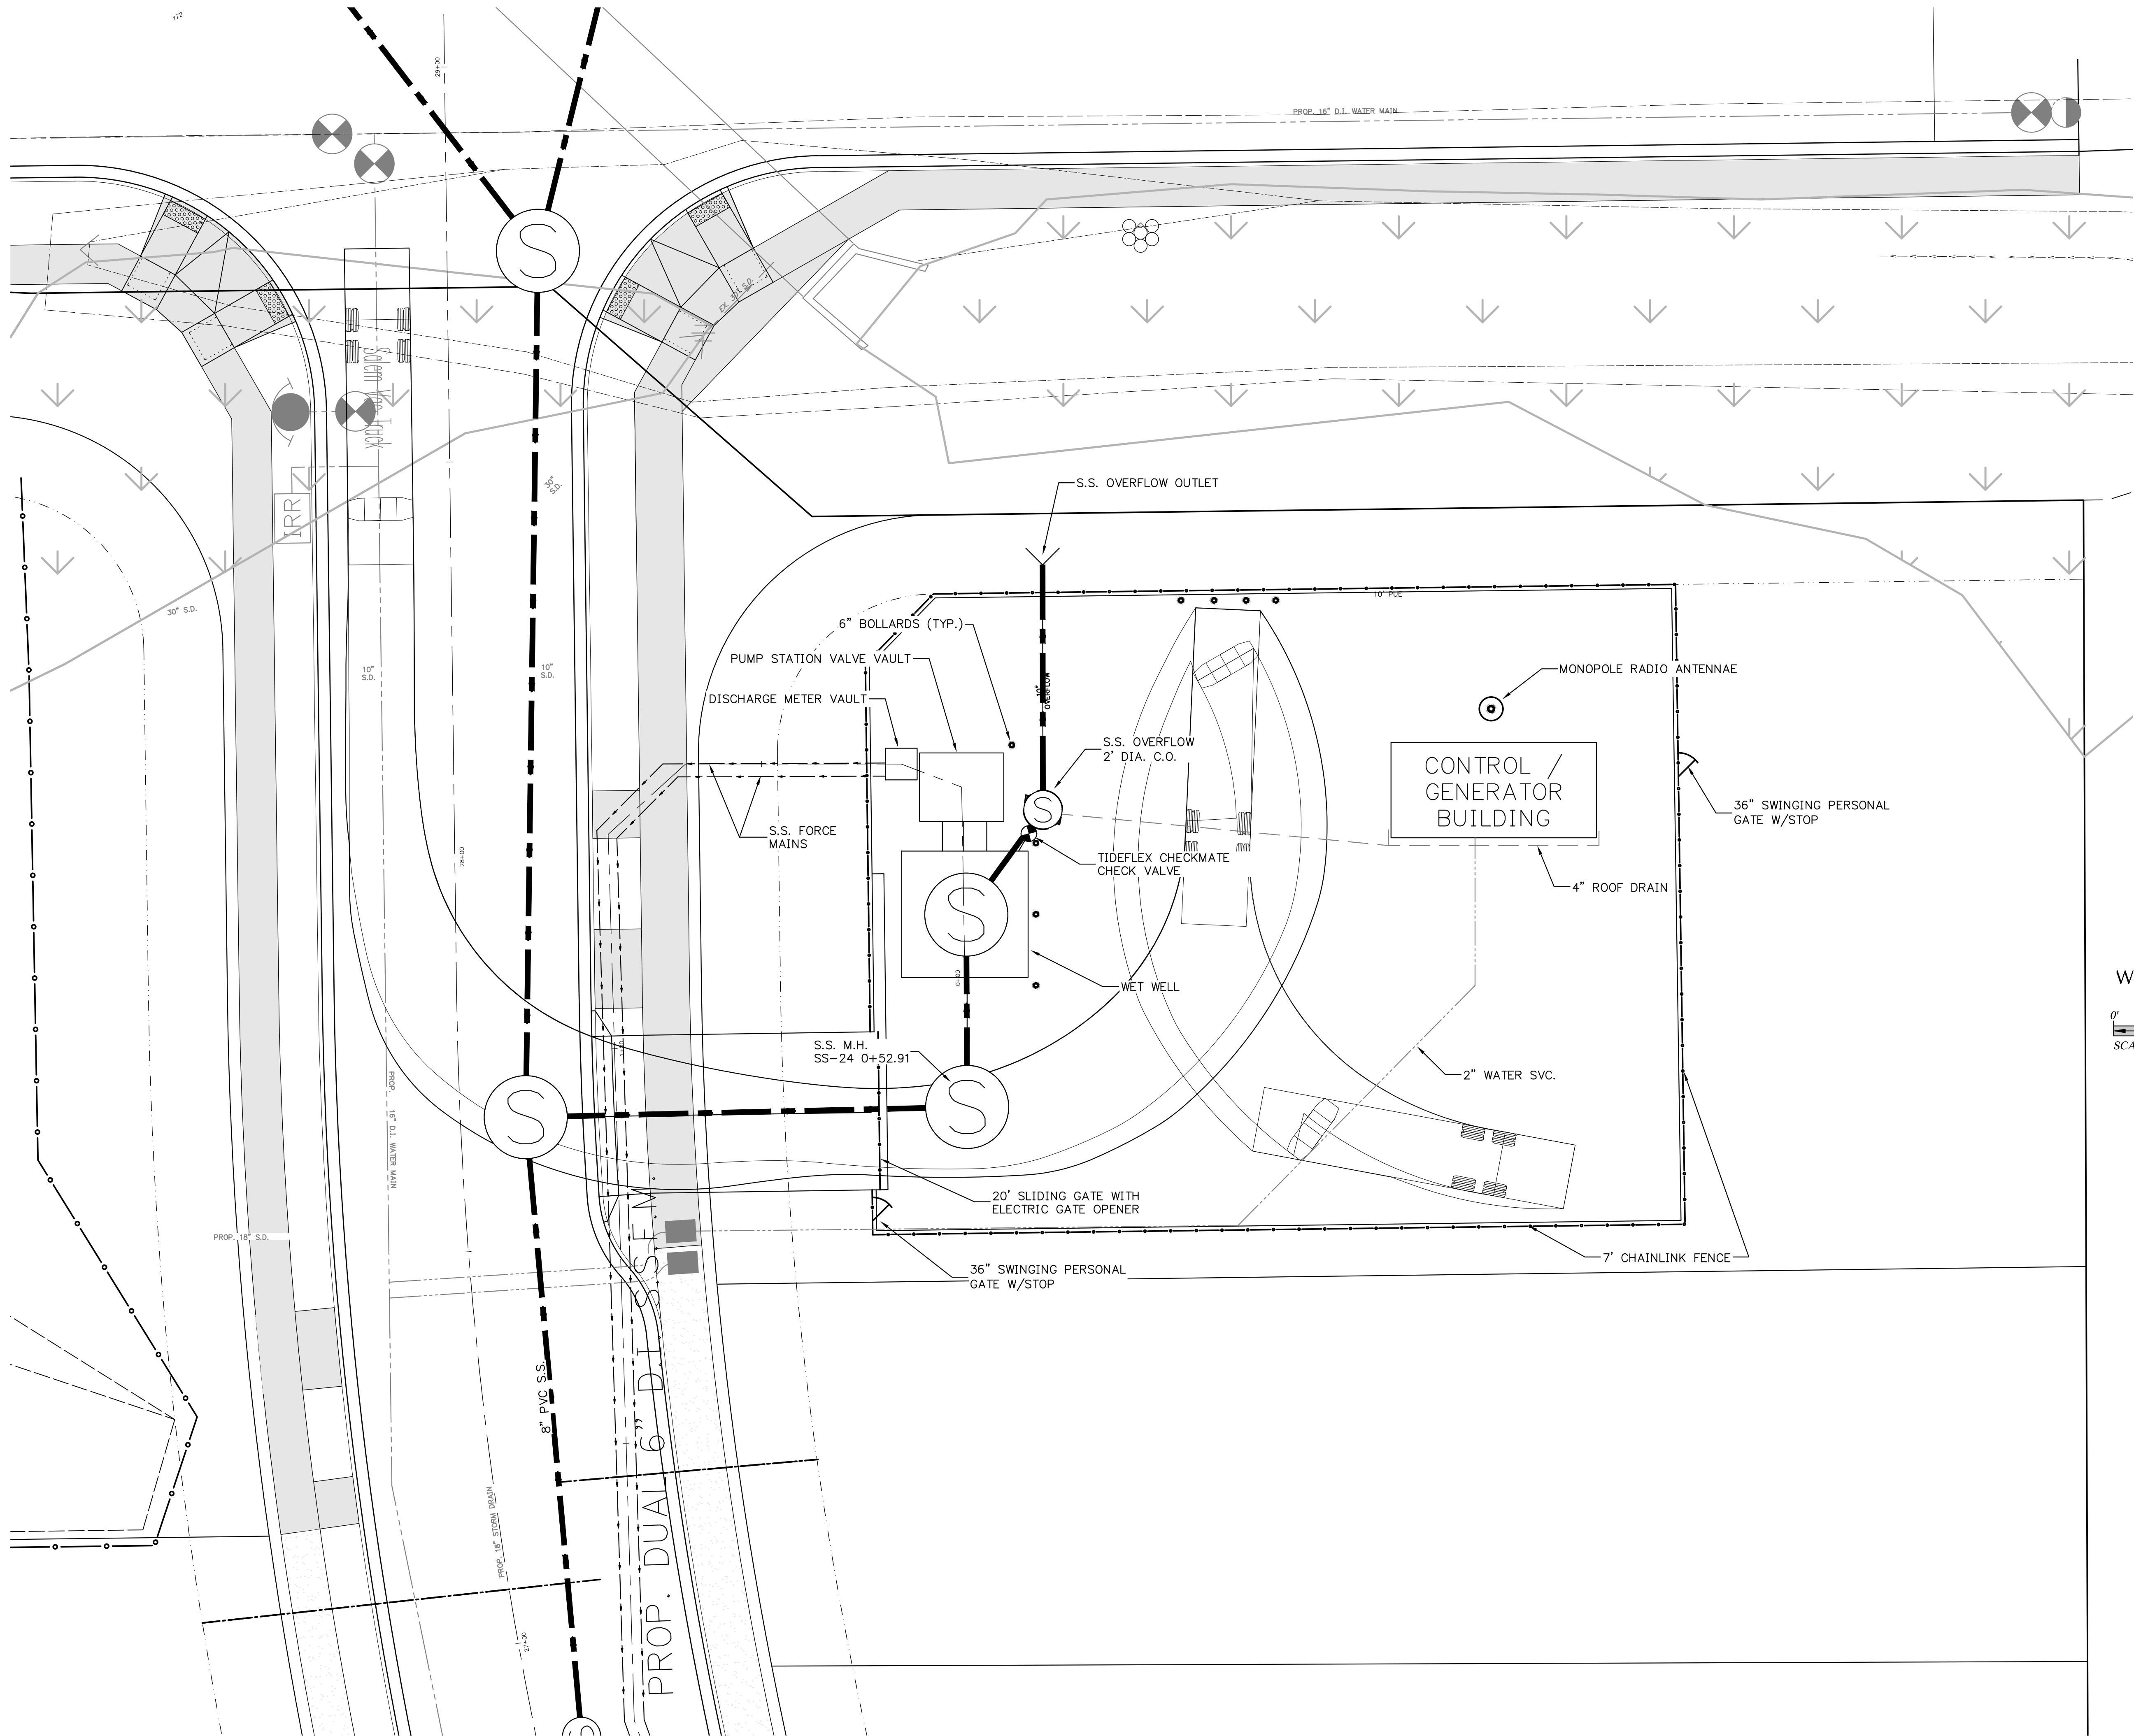

EXPIRES: 06-30-2021

JOB # 6876

210

NO CHANGES, MODIFICATIONS OR REPRODUCTIONS TO BE MADE TO THESE DRAWINGS WITHOUT WRITTEN AUTHORIZATION FROM THE DESIGN ENGINEER. DIMENSIONS & NOTES TAKE PRECEDENCE OVER GRAPHICAL REPRESENTATION.

MULTITECH ENGINEERING EXEMPT FROM LIABILITY IF NOT STAMPED APPROVED  
NOT FOR CONSTRUCTION UNLESS STAMPED APPROVED HERE

NORTHSTAR  
SEGMENTS 'J-K'

SS PUMPSTATION  
SITE PLAN

MULTI/TECH  
ENGINEERING SERVICES, INC.  
1155 13th ST., S.E. SALEM, OR, 97302  
PH: (503) 363 - 9227 FAX (503) 364-1260  
www.mtengineering.net office@mtengineering.net