
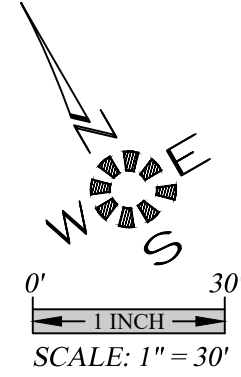


J:\7111\7111-Highway\dwg\7111.dwg, SDR17.dwg, 1/18/2021 7:11:39 AM, CSchneider

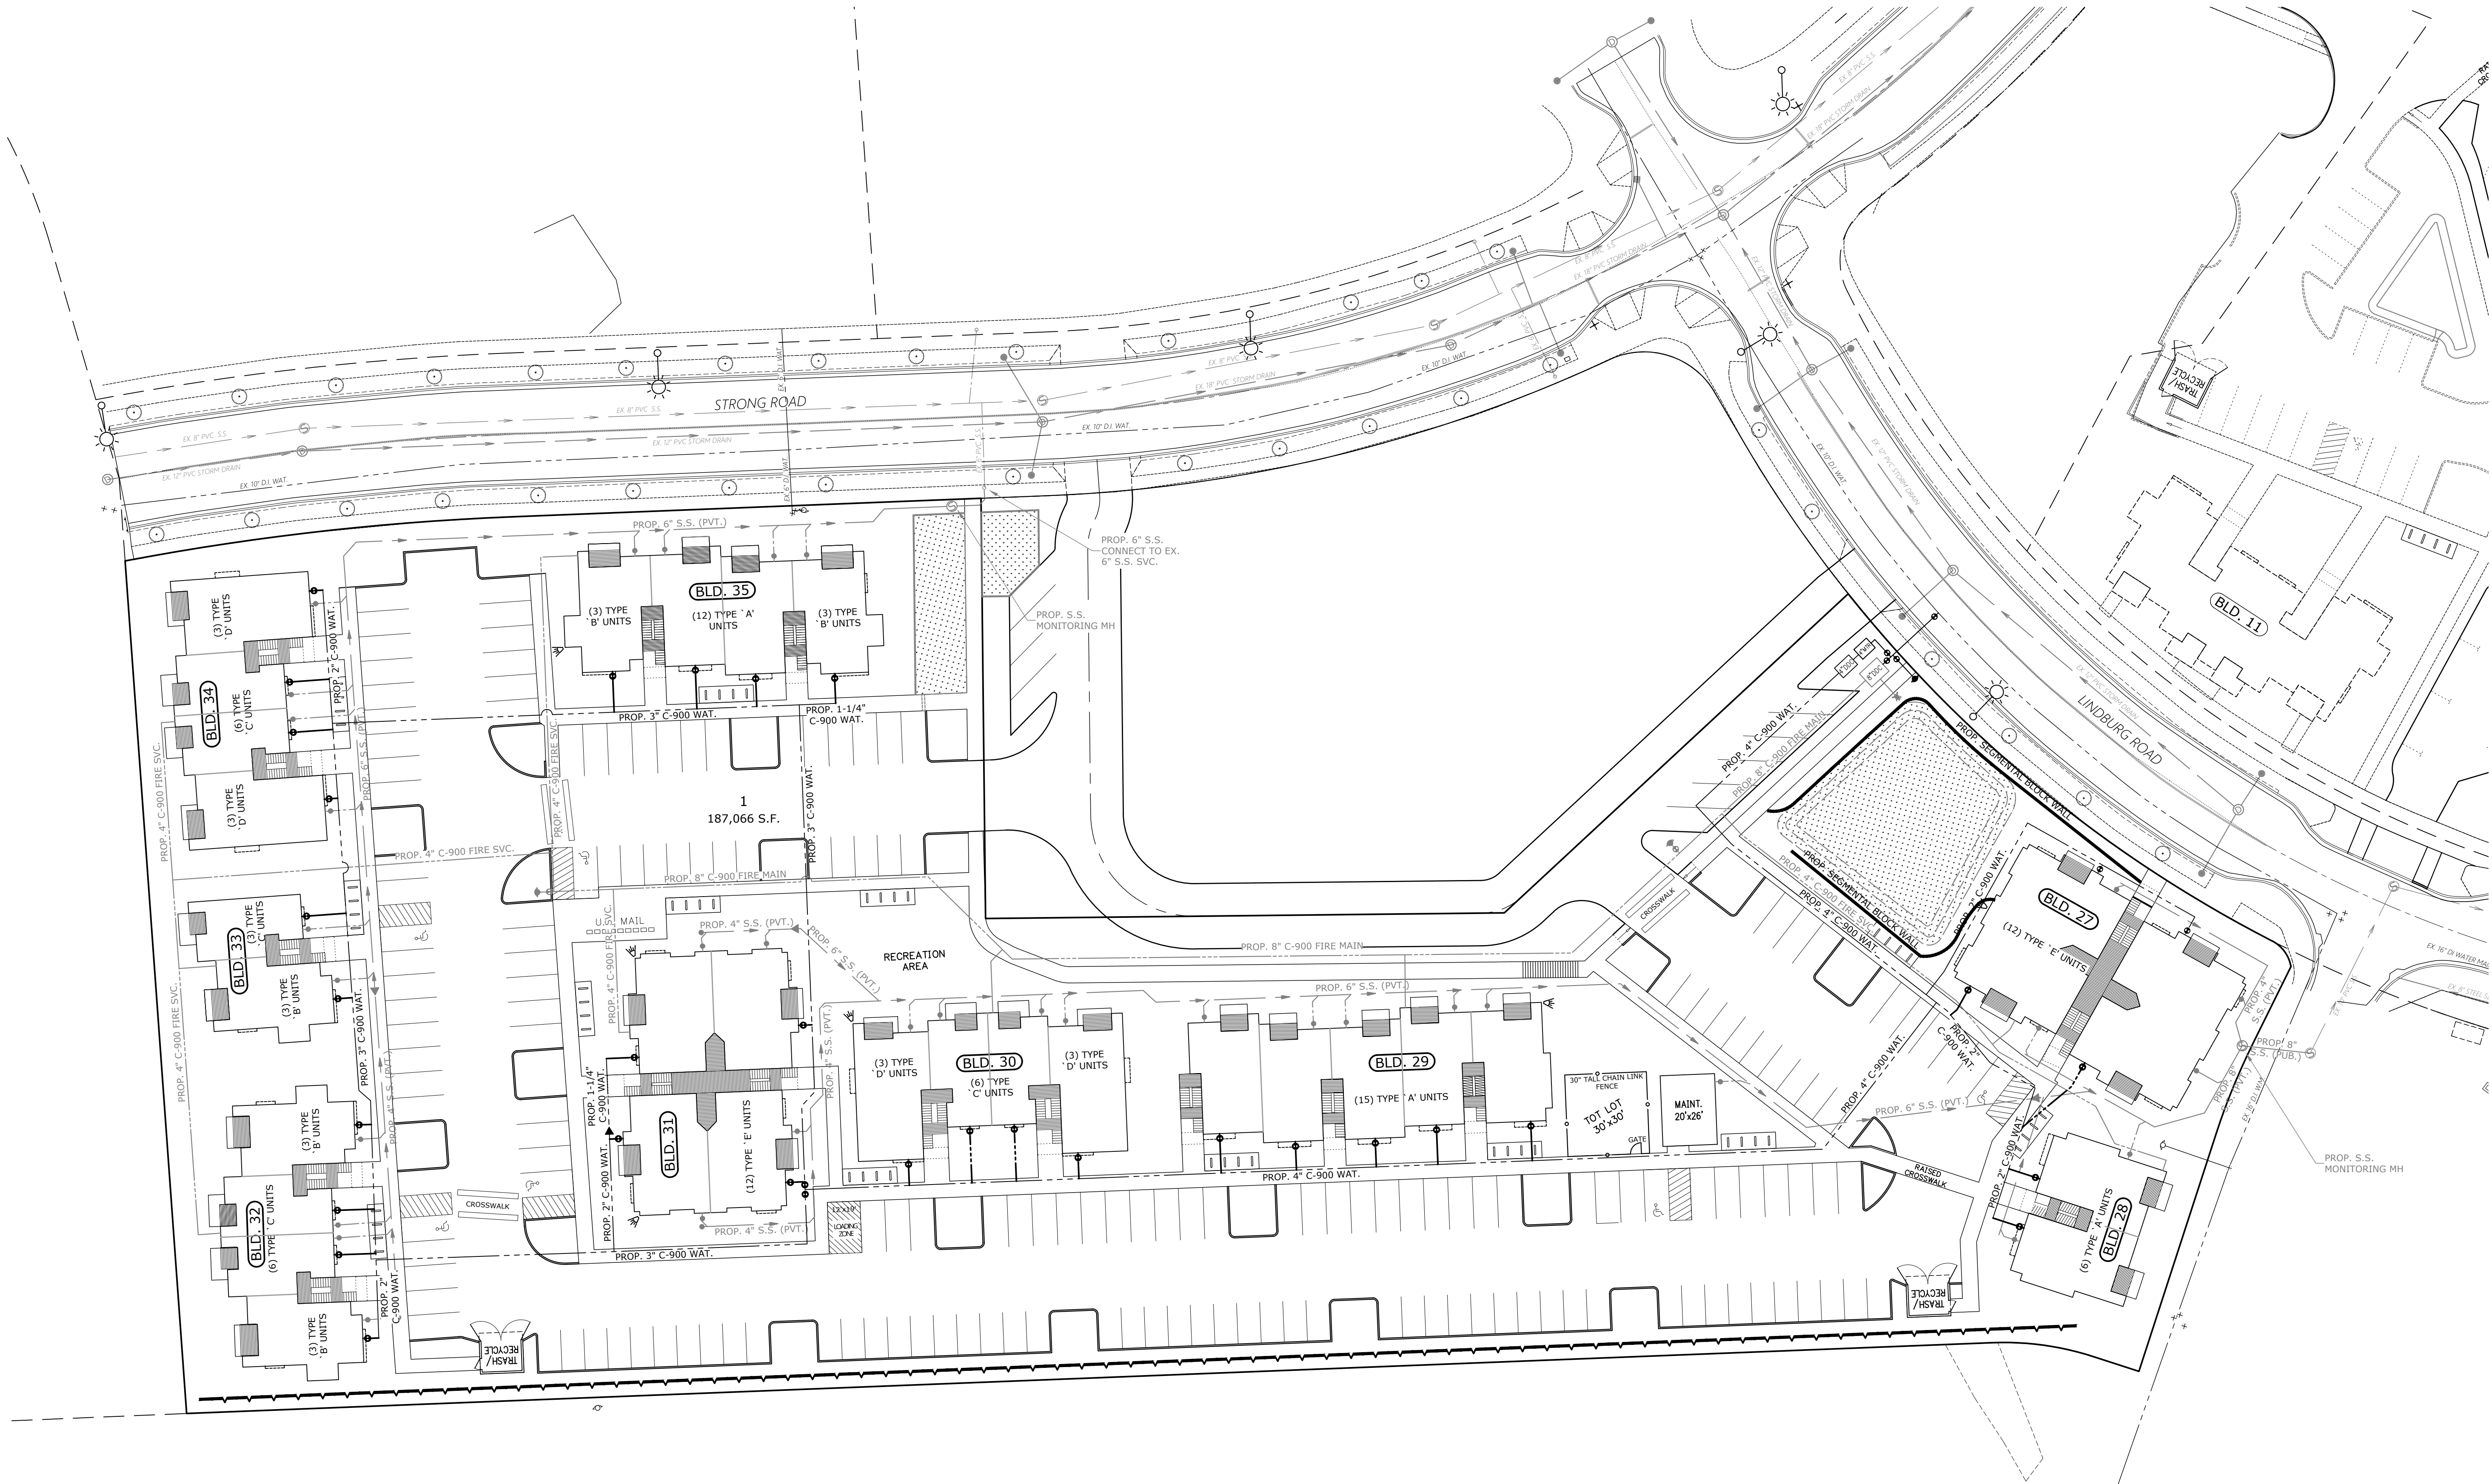

MULTI/TECH

ENGINEERING SERVICES, INC.
1155 13th St., S.E. Salem, OR, 97302
PH: (503) 363 - 9227 FAX: (503) 364-1260
www.rteengineering.net office@engineering.net

PRIVATE DOMESTIC WATER &
FIRE SERVICE PLAN (WEST)

THE GROVE AT FAIRVIEW 2

NO CHANGES, MODIFICATIONS
OR REPRODUCTIONS TO BE
MADE TO THESE DRAWINGS
WITHOUT WRITTEN
AUTHORIZATION FROM THE
DESIGN ENGINEER.
DIMENSIONS & NOTES TAKE
PRECEDENCE OVER
GRAPHICAL REPRESENTATION.

7111P SDR17.WAT

Design: M.D.G.
Drawn: C.D.S.
Checked: B.M.G.
Date: ---
Scale: AS SHOWN

REGISTERED PROFESSIONAL
ENGINEER
OR 600
JULY 14, 1979
MARK D. GREV

EXPIRES: 06-30-2021

JOB # 7111

SDR17