
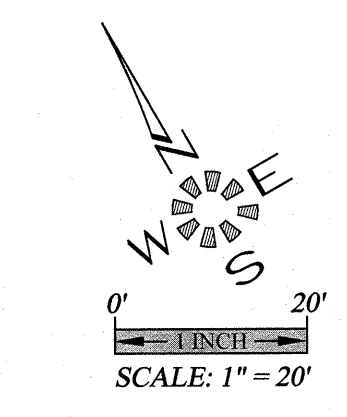


J:\7111\7111-TheGrove\Fairview2\Draw v20\7111p.dwg, L1.1, 12/17/2020 12:38:06 PM, C:\Scriber

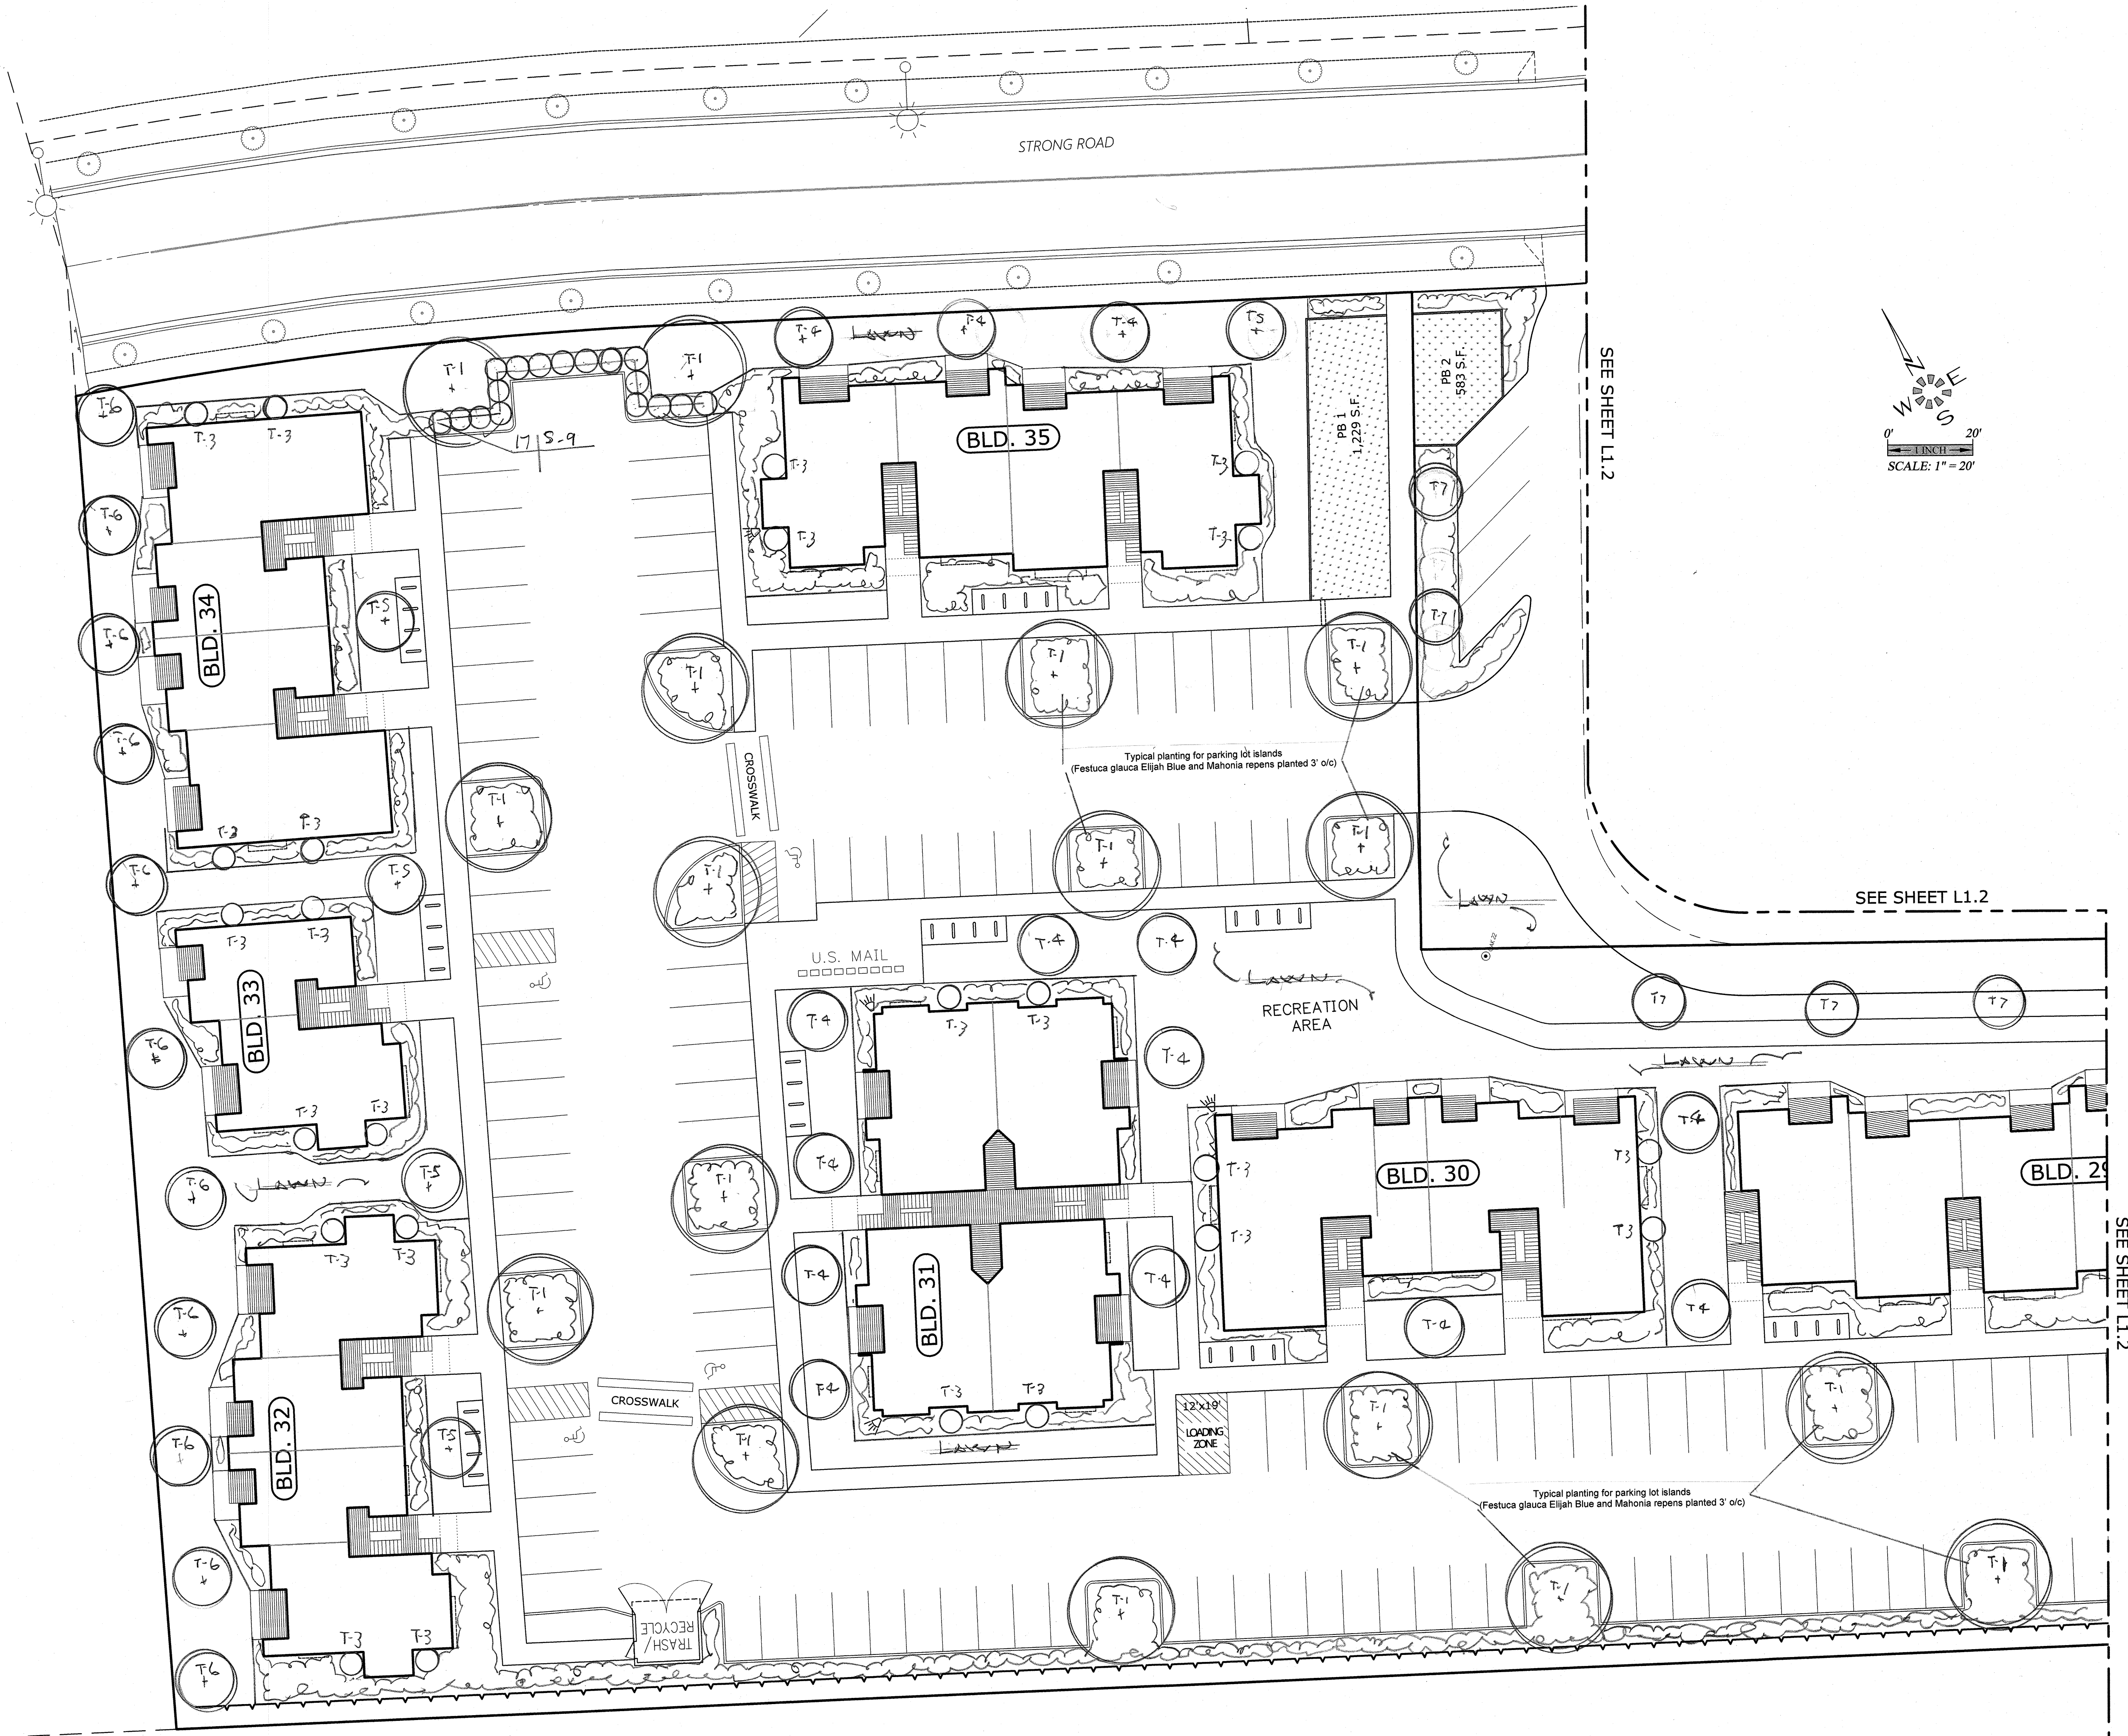

SEE SHEET L1.2

SEE SHEET L1.2

SEE SHEET L1.2

LANDSCAPE & IRRIGATION DESIGN BY:
**LANDSCAPE DESIGN
&
CONSULTANTS LLC**
Doing business since 1985
620 WORKWOOD ST. S.E., SALEM, OR 97306 PHONE: (503) 551-8990

NO CHANGES, MODIFICATIONS
OR REPRODUCTIONS TO BE
MADE TO THESE DRAWINGS
WITHOUT WRITTEN
AUTHORIZATION FROM THE
DESIGN ENGINEER.
DIMENSIONS & NOTES TAKE
PRECEDENCE OVER
GRAPHICAL REPRESENTATION.

Design: M.D.G.
Drawn: C.D.S.
Checked: B.M.G.
Date: 7/1/19
Scale: AS SHOWN

REGISTERED PROFESSIONAL
ENGINEER
OREGON
JULY 1, 1978
MARK D. GREGG
EXPIRES 06-30-2021

JOB # 7111

L1.1

**SCHEMATIC LANDSCAPE PLAN
(WEST)**

THE GROVE AT FAIRVIEW 2

MULTI/TECH
ENGINEERING SERVICES, INC.
1155 13th ST. S.E. SALEM, OR 97302
PH: (503) 363 - 9227 FAX (503) 364-1260
www.mtengineering.net office@mtengineering.net