


LANDSCAPE & IRRIGATION DESIGN BY:
**LANDSCAPE DESIGN
&
CONSULTANTS LLC**
Doing business since 1985
620 WORMWOOD ST. S.E. SALEM, OR 97306 PHONE: (503) 551-8590

NO CHANGES, MODIFICATIONS
OR REPRODUCTIONS TO BE
MADE TO THESE DRAWINGS
WITHOUT WRITTEN
AUTHORIZATION FROM THE
DESIGN ENGINEER.
DIMENSIONS & NOTES TAKE
PRECEDENCE OVER
GRAPHICAL REPRESENTATION.

Design: M.D.G.
Drawn: C.D.S.
Checked: B.M.G.
Date: ---
Scale: AS SHOWN

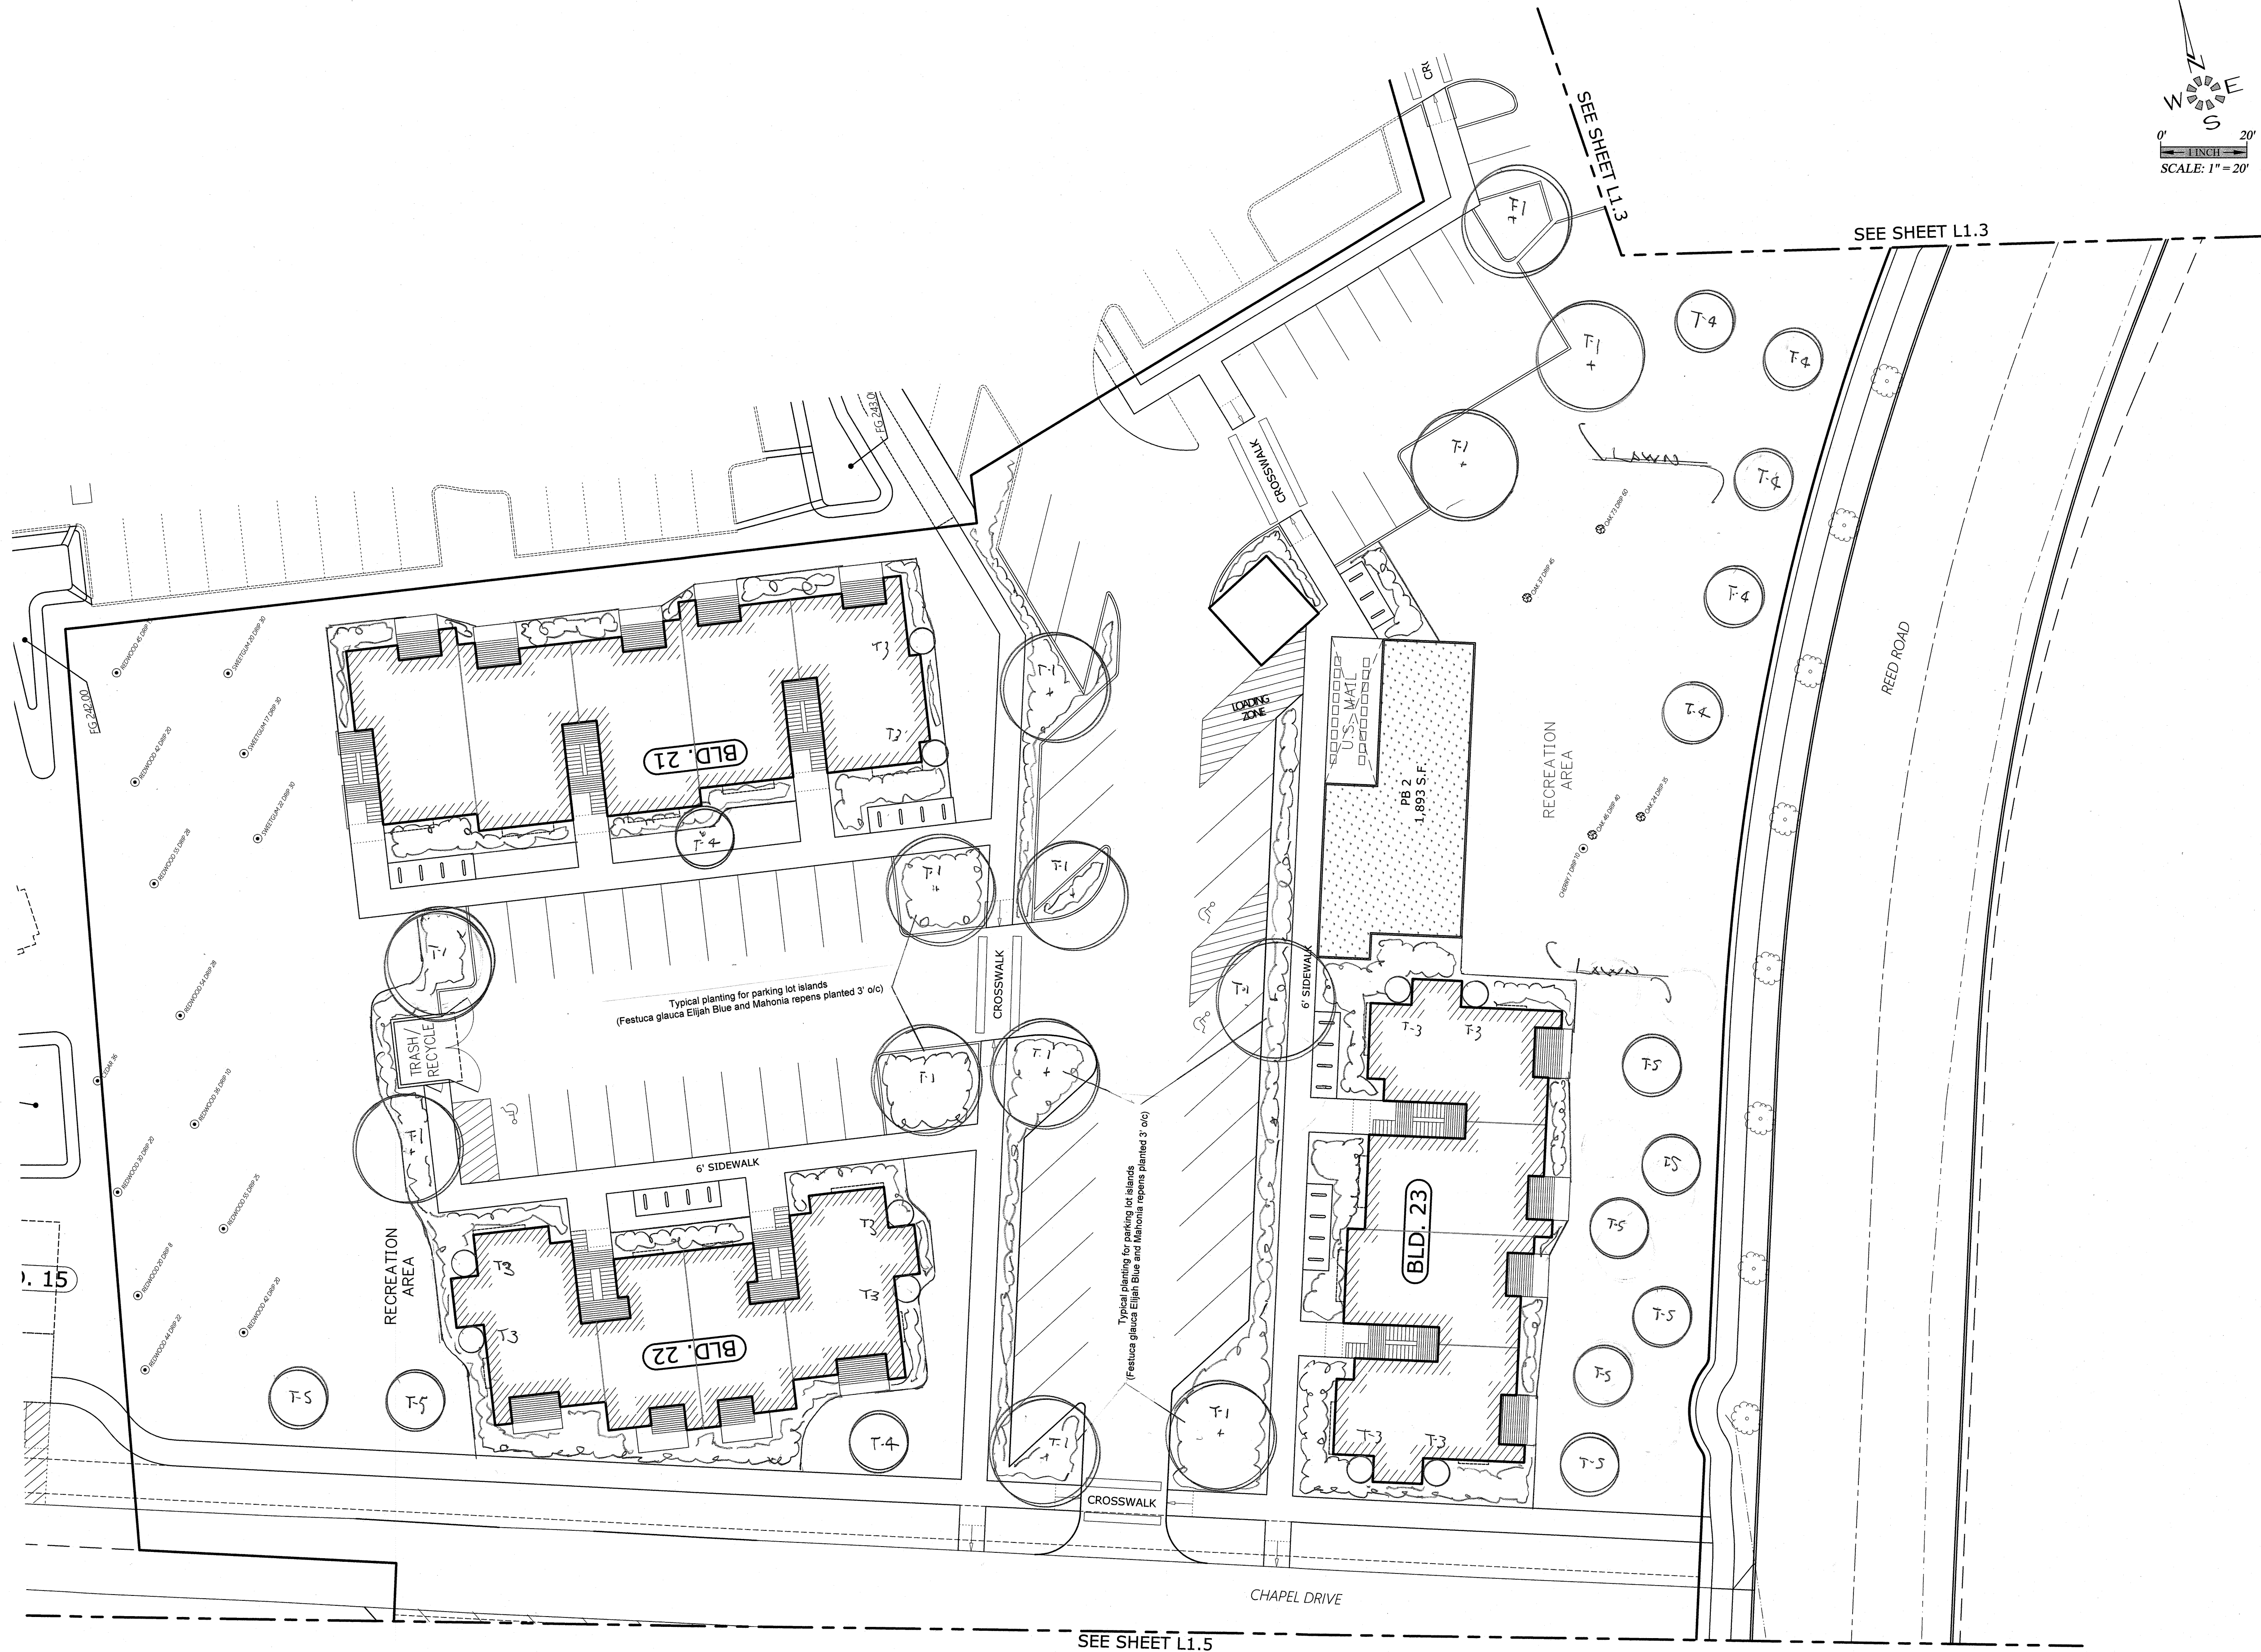

JOB # 7111

L1.4

SCHEMATIC LANDSCAPE PLAN (EAST)

THE GROVE AT FAIRVIEW 2

MULTI/TECH
ENGINEERING SERVICES, INC.
1155 13th ST. S.E. SALEM, OR 97302
PH. (503) 363 - 9227 FAX (503) 364-1260
www.mteengineering.net office@mteengineering.net