



J:\7111\7111-1\7111-1.dwg 20/11/19 11:19 AM 11/19/2020 3:16:36 PM C:\shdw

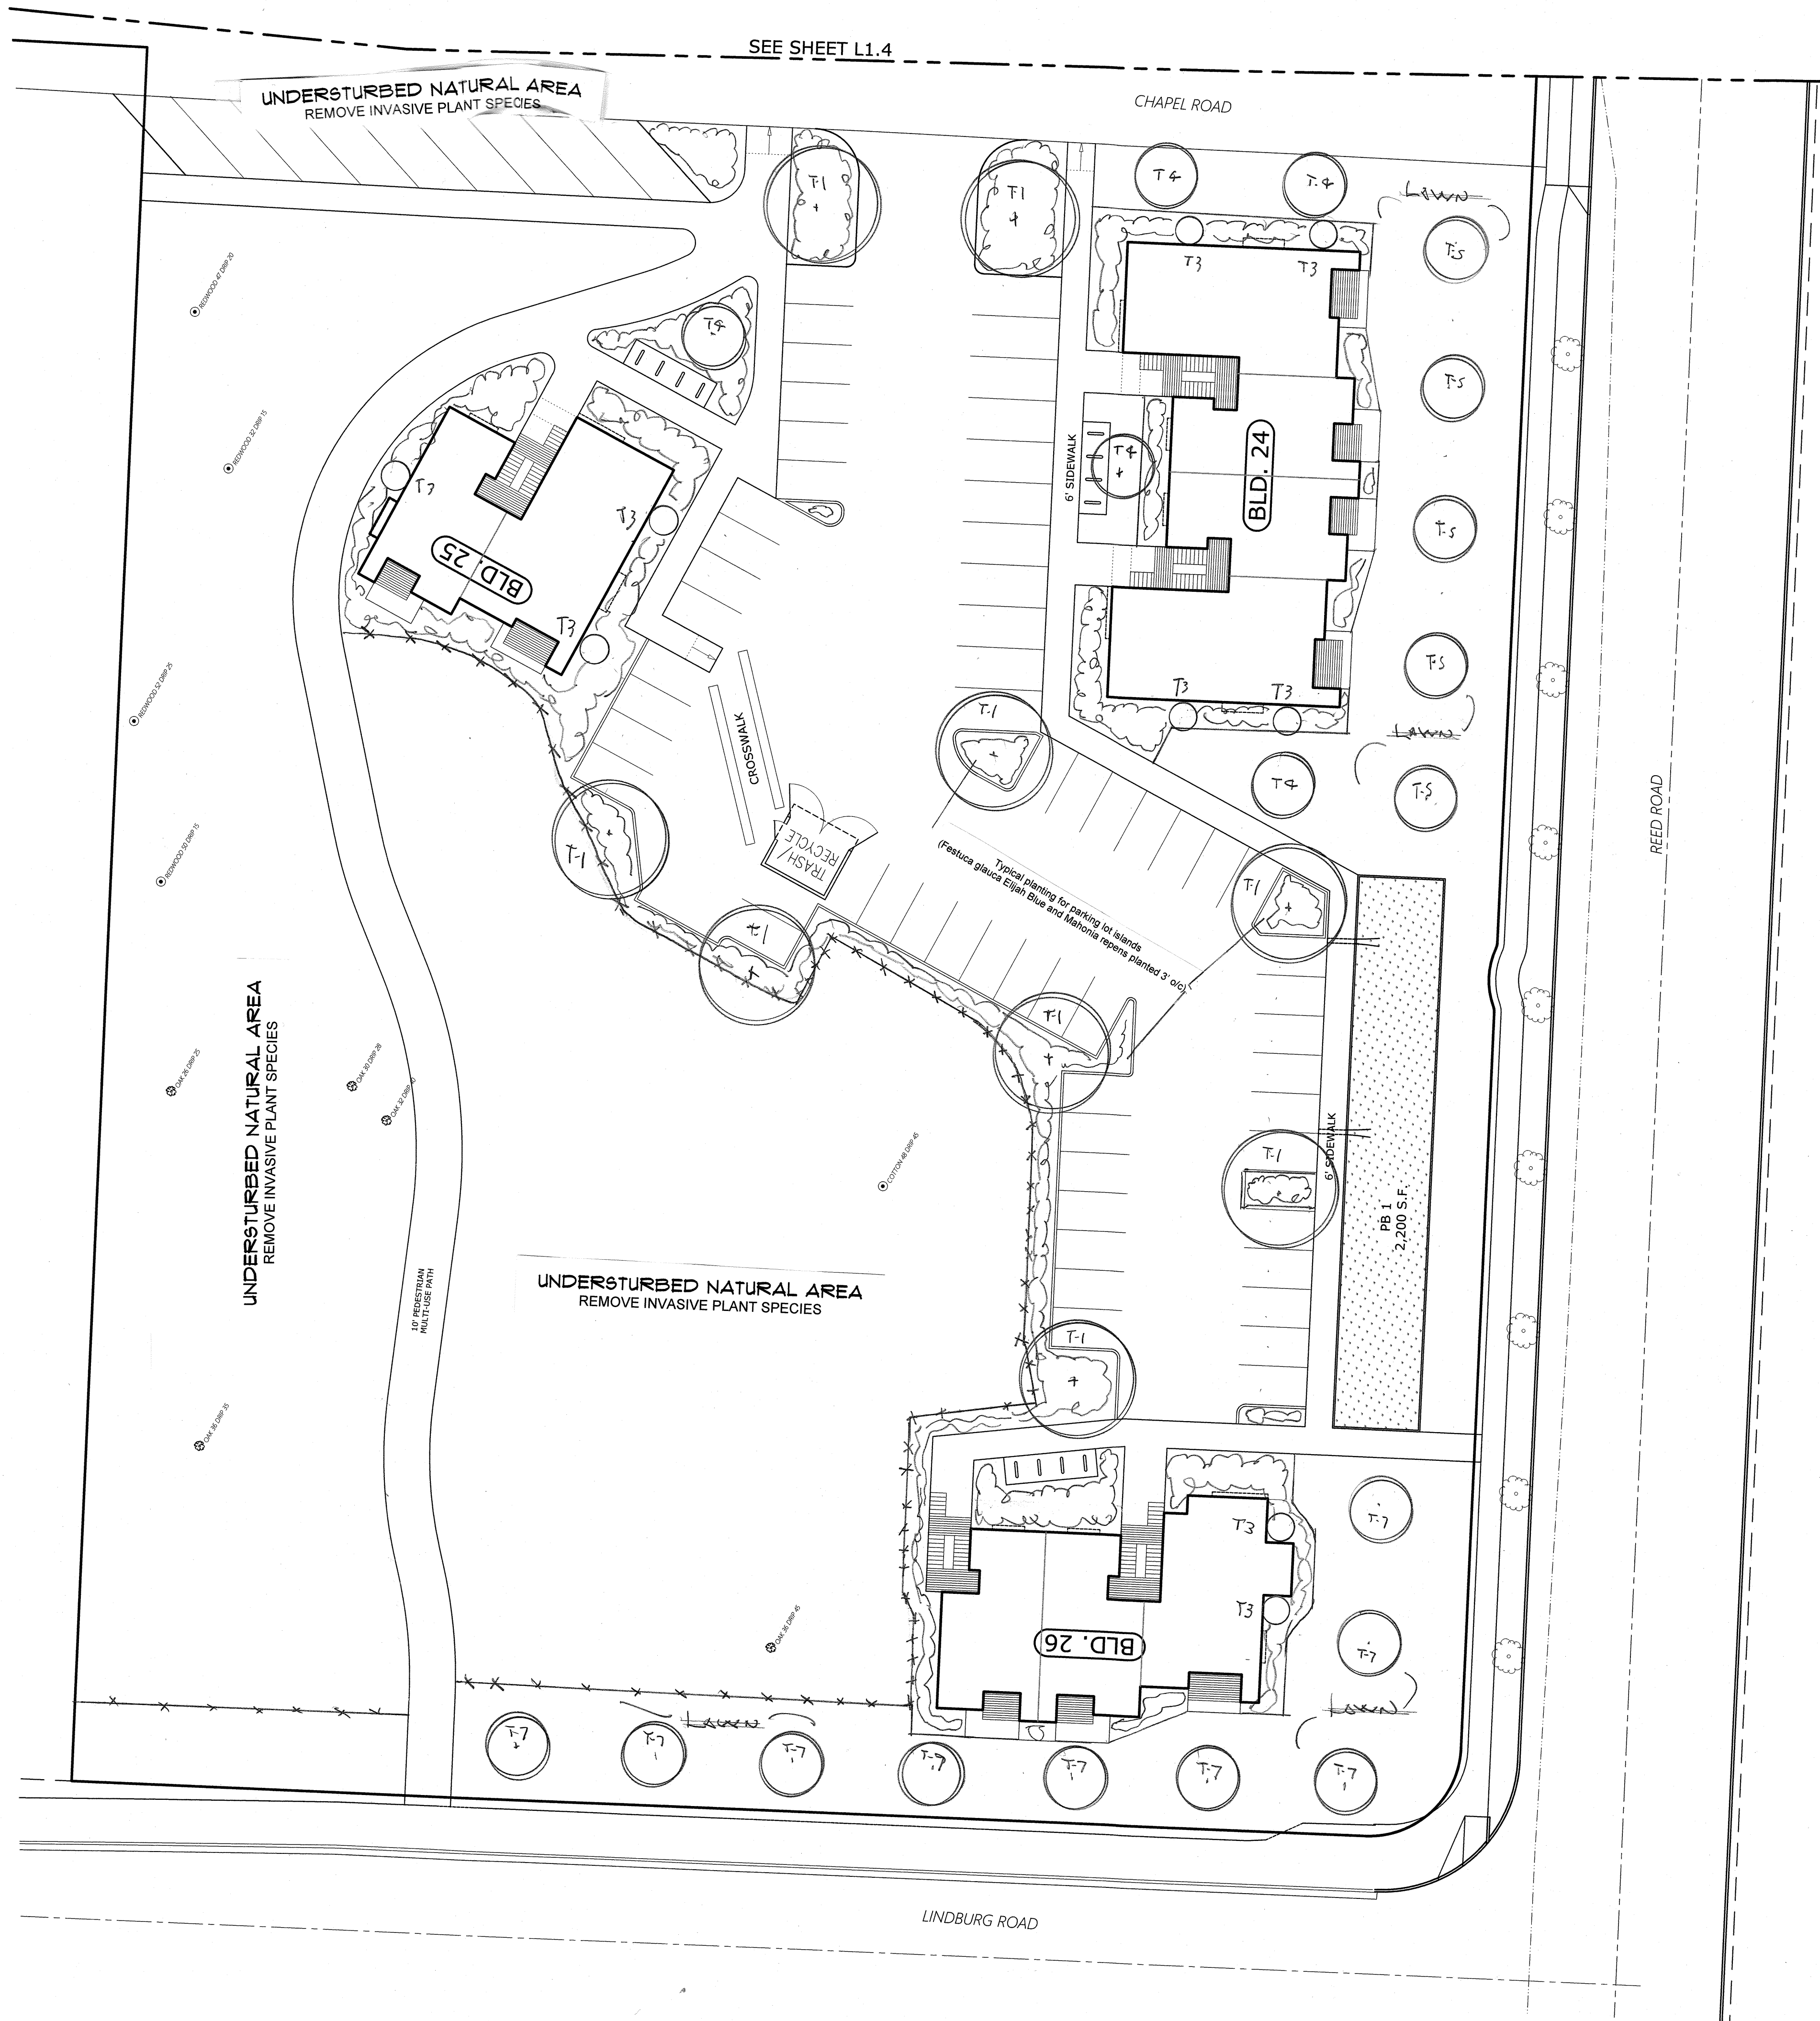

LANDSCAPE & IRRIGATION DESIGN BY:
**LANDSCAPE DESIGN
&
CONSULTANTS LLC**
Doing business since 1985
620 WORMWOOD ST. S.E. SALEM, OR. 97306 PHONE: (503) 551-8590

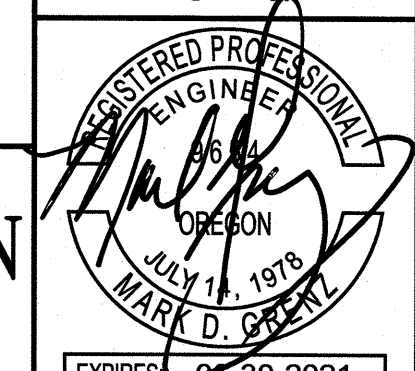

7111P L1.5
Design: M.D.G.
Drawn: C.D.S.
Checked: B.M.G.
Date: 11/19/2020
Scale: AS SHOWN

NO CHANGES, MODIFICATIONS
OR REPRODUCTIONS TO BE
MADE TO THESE DRAWINGS
WITHOUT WRITTEN
AUTHORIZATION FROM THE
DESIGN ENGINEER.
DIMENSIONS & NOTES TAKE
PRECEDENCE OVER
GRAPHICAL REPRESENTATION.

THE GROVE AT FAIRVIEW 2

SCHEMATIC LANDSCAPE PLAN (EAST)

MULTI/TECH
ENGINEERING SERVICES, INC.
1155 13th ST. S.E. SALEM, OR. 97302
PH. (503) 363 - 9227 FAX (503) 364-1260
www.mtengineering.net office@mtengineering.net

JOB # 7111
L1.5