


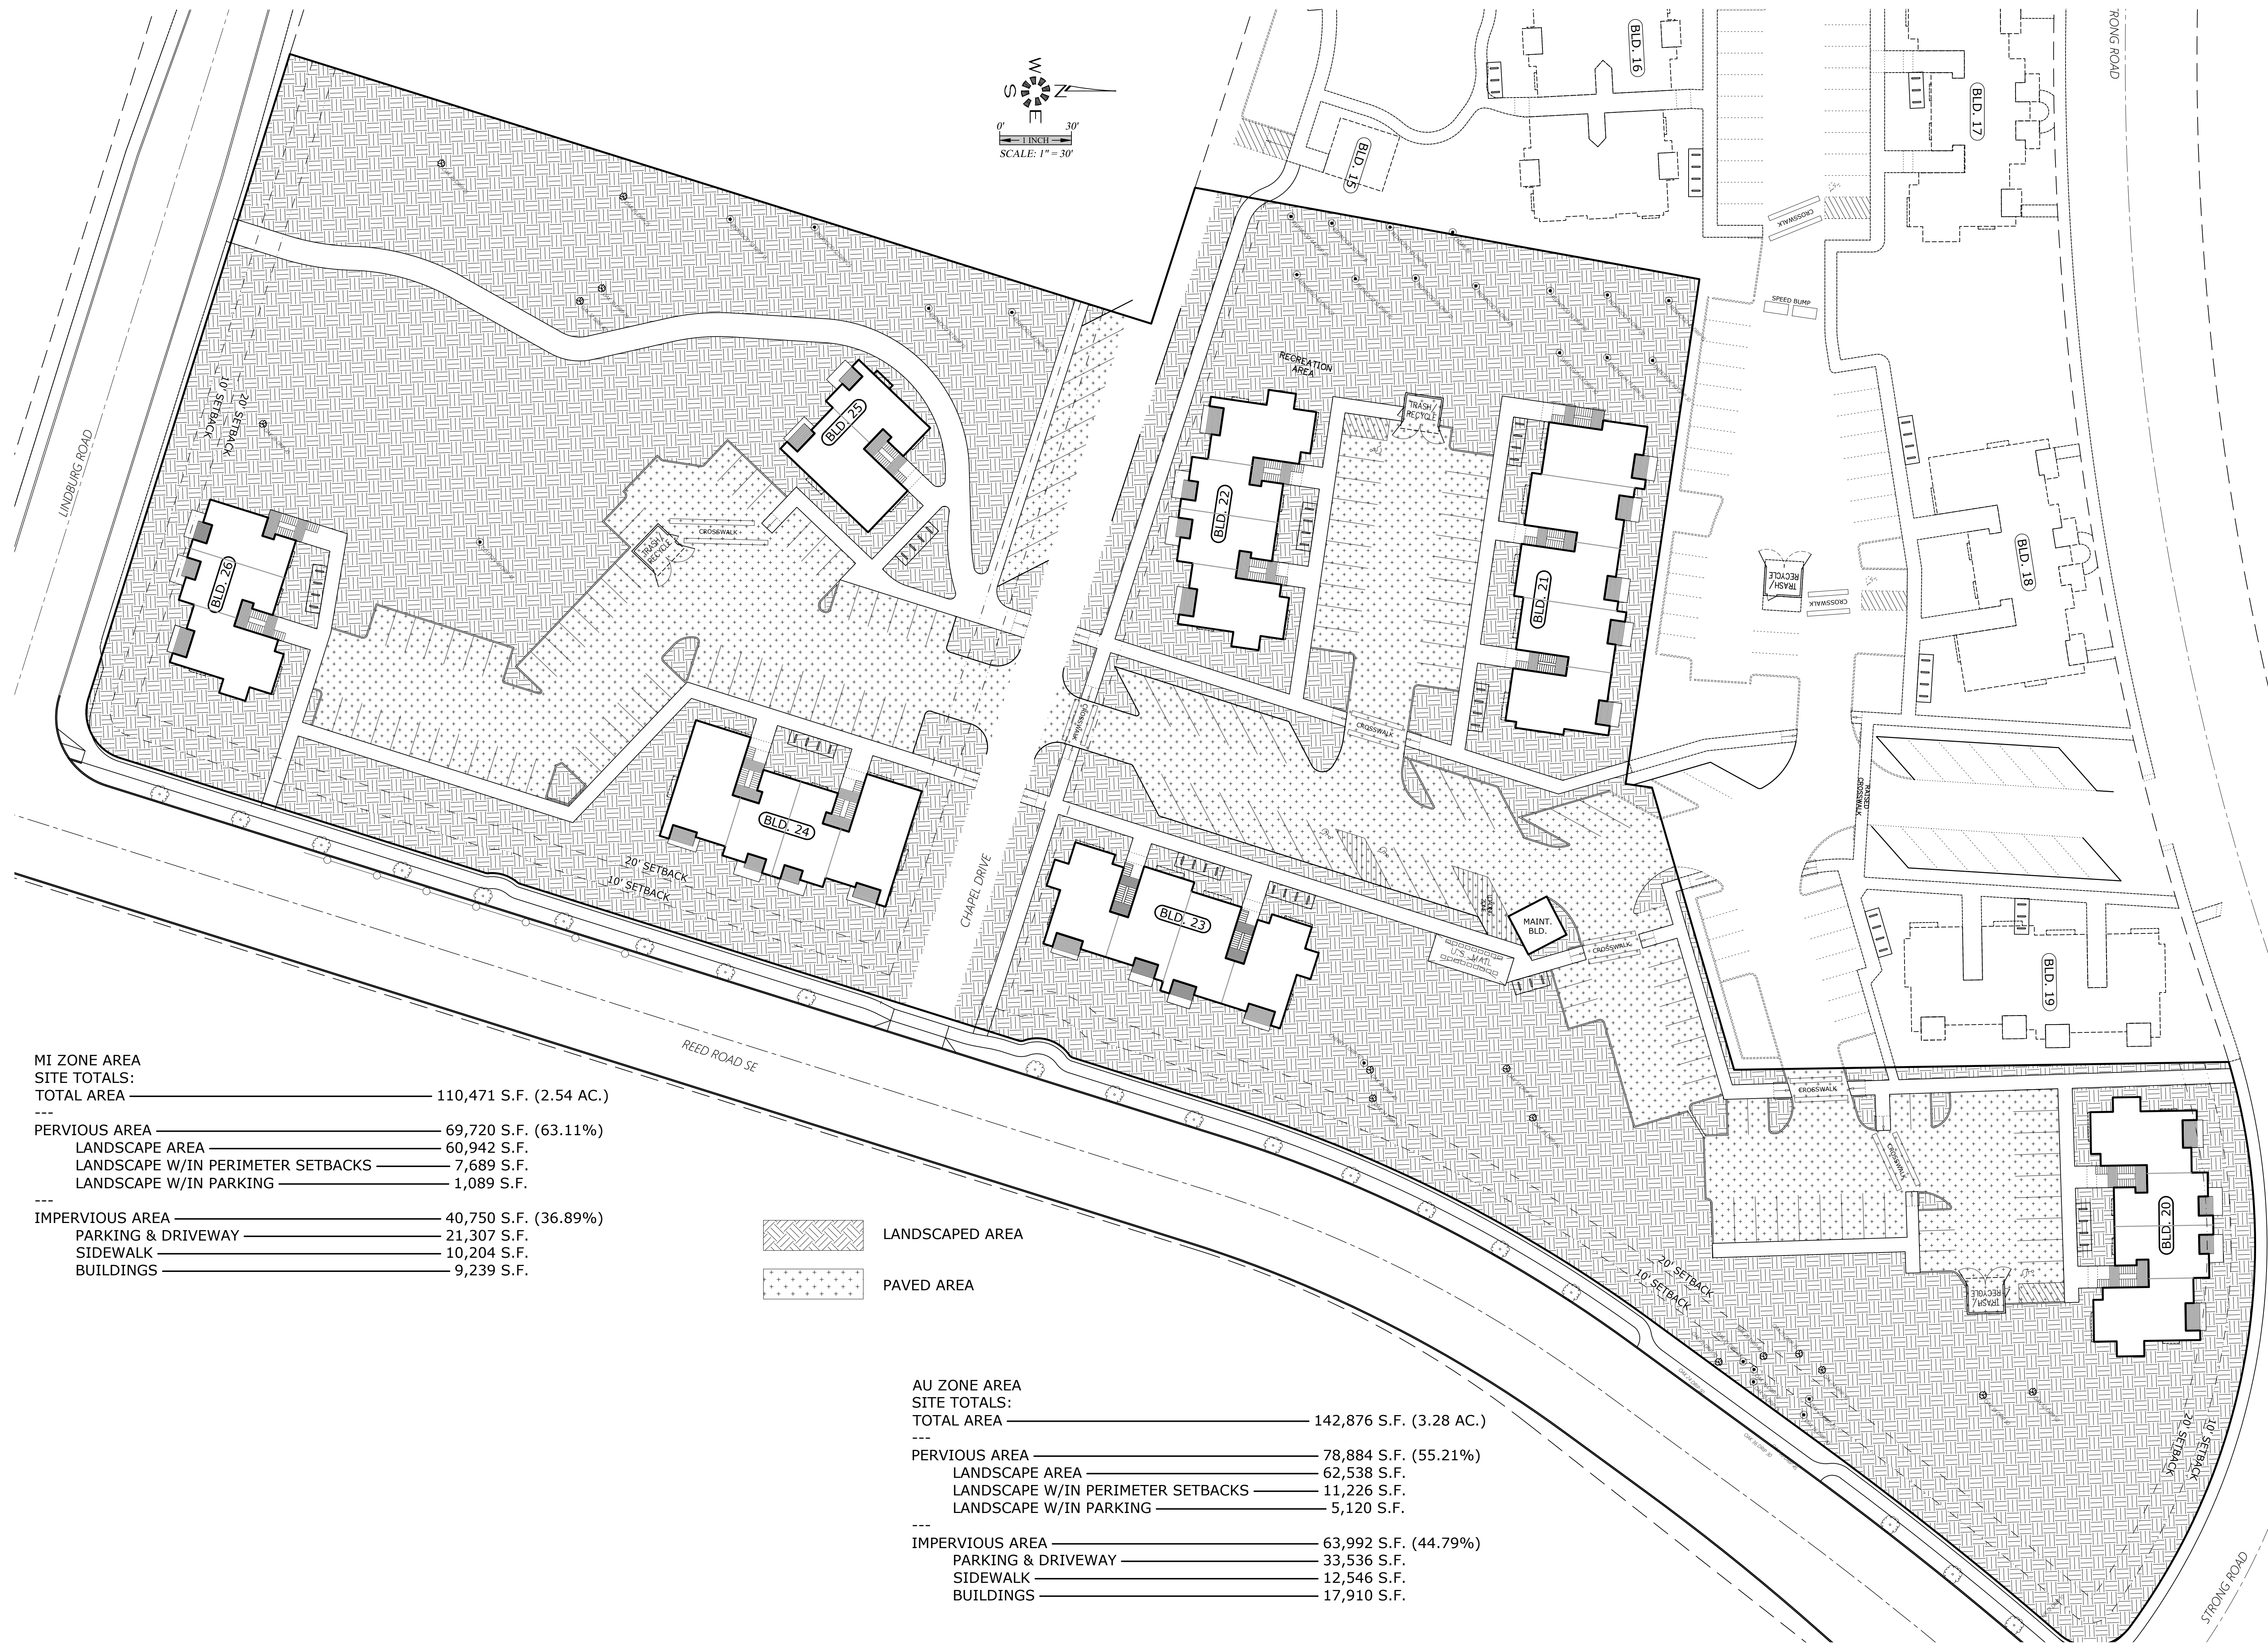

MI ZONE AREA	
SITE TOTALS:	
TOTAL AREA	110,471 S.F. (2.54 AC.)

PERVIOUS AREA	69,720 S.F. (63.11%)
LANDSCAPE AREA	60,942 S.F.
LANDSCAPE W/IN PERIMETER SETBACKS	7,689 S.F.
LANDSCAPE W/IN PARKING	1,089 S.F.

IMPERVIOUS AREA	40,750 S.F. (36.89%)
PARKING & DRIVEWAY	21,307 S.F.
SIDEWALK	10,204 S.F.
BUILDINGS	9,239 S.F.

AU ZONE AREA	
SITE TOTALS:	
TOTAL AREA	142,876 S.F. (3.28 AC.)

PERVIOUS AREA	78,884 S.F. (55.21%)
LANDSCAPE AREA	62,538 S.F.
LANDSCAPE W/IN PERIMETER SETBACKS	11,226 S.F.
LANDSCAPE W/IN PARKING	5,120 S.F.

IMPERVIOUS AREA	63,992 S.F. (44.79%)
PARKING & DRIVEWAY	33,536 S.F.
SIDEWALK	12,546 S.F.
BUILDINGS	17,910 S.F.