


I:\7111\7111-Hgrove\dwg\7111.dwg, 5/8/2021 1:02:09 AM, CSchneider

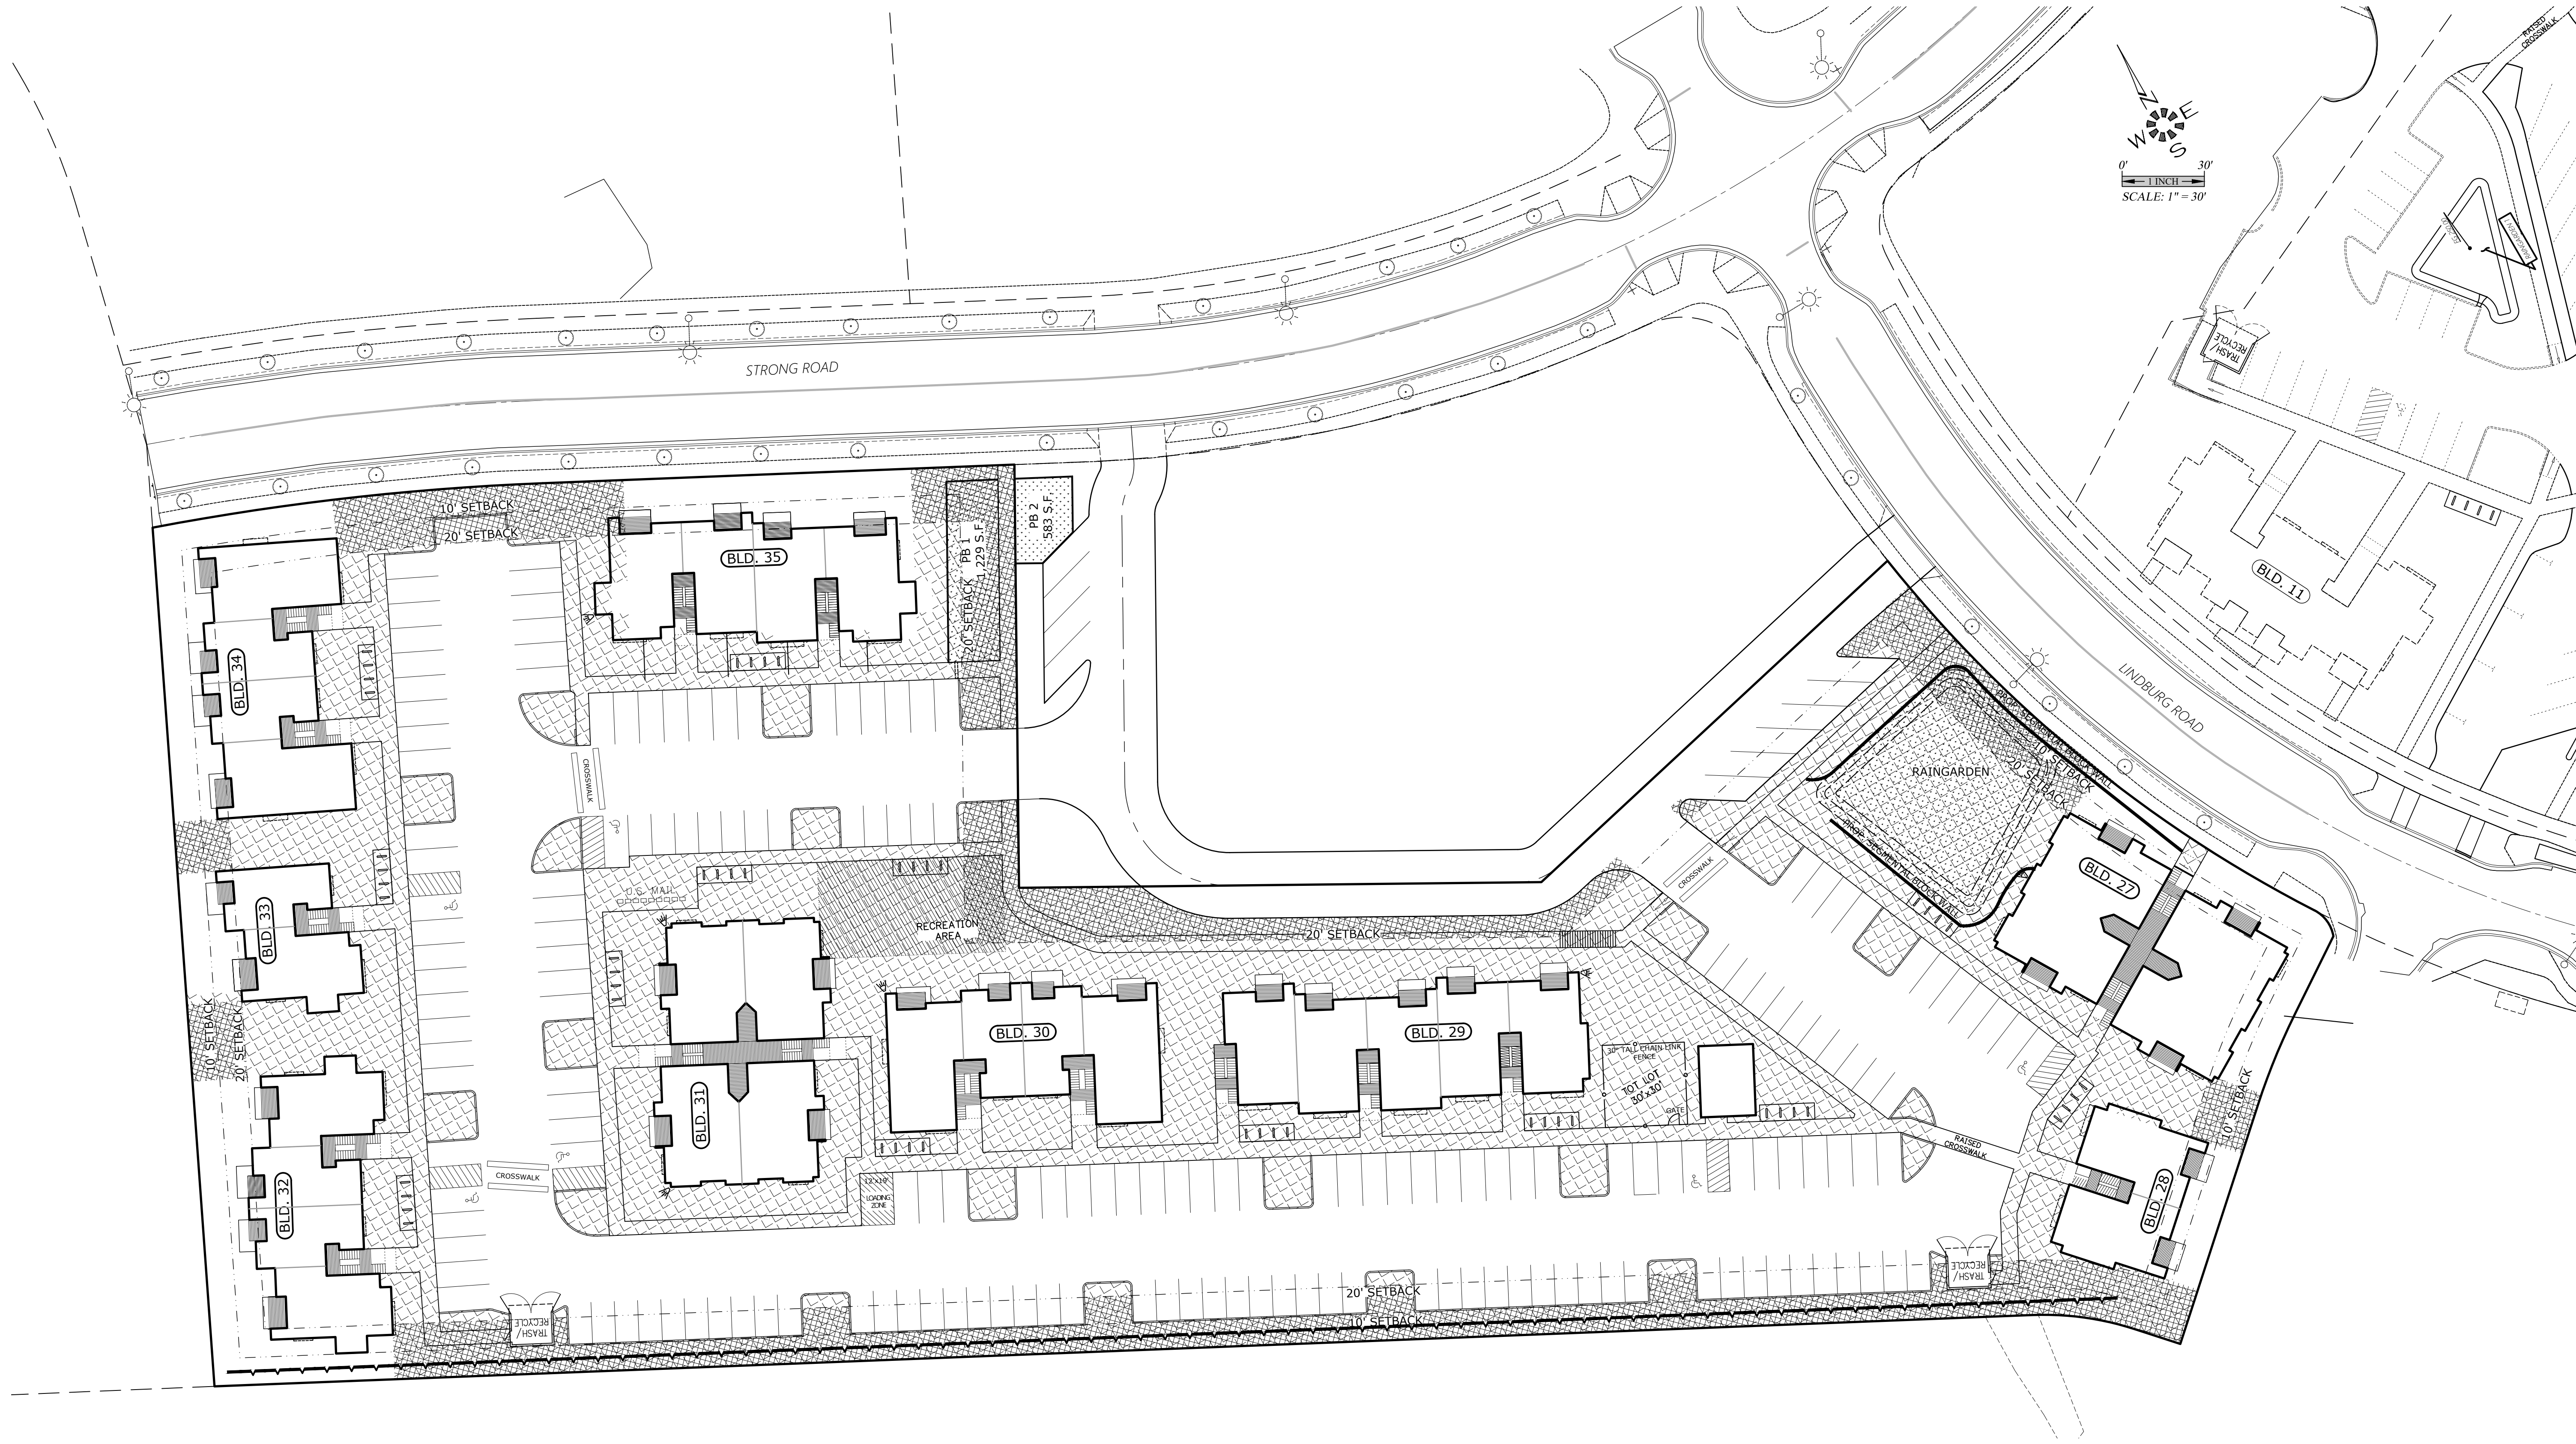

- COMMON OPEN SPACE
- COMMON OPEN SPACE W/IN BUILDING SETBACKS

VC ZONE
OPEN SPACE: 187,066 S.F. (4.29 AC.)
TOTAL SITE AREA
COMMON OPEN SPACE 72,249 S.F. (38.62%)
WITHIN PERIMETER BUILDING SETBACKS 20,001 S.F. (10.69%)

7111P SDR8-05

Design: M.D.G.
Drawn: C.D.S.
Checked: B.M.G.
Date: ---
Scale: AS SHOWN

REGISTERED PROFESSIONAL ENGINEER
JULY 14, 1978
MARK D. GREGG

EXPIRES: 06-30-2021

SDR8

THE GROVE AT FAIRVIEW 2

OPEN SPACE PLAN (WEST)

MULTI/TECH

ENGINEERING SERVICES, INC.
1155 13th ST., S.E. SALEM, OR, 97302
PH: (503) 363 - 9227 FAX (503) 364-1260
www.rteengineering.net office@engineering.net