


I:\7111\7111-Regina\dwg\7111.dwg, SDR16-SS, 7/19/2021 2:11:28 AM, C:\winme

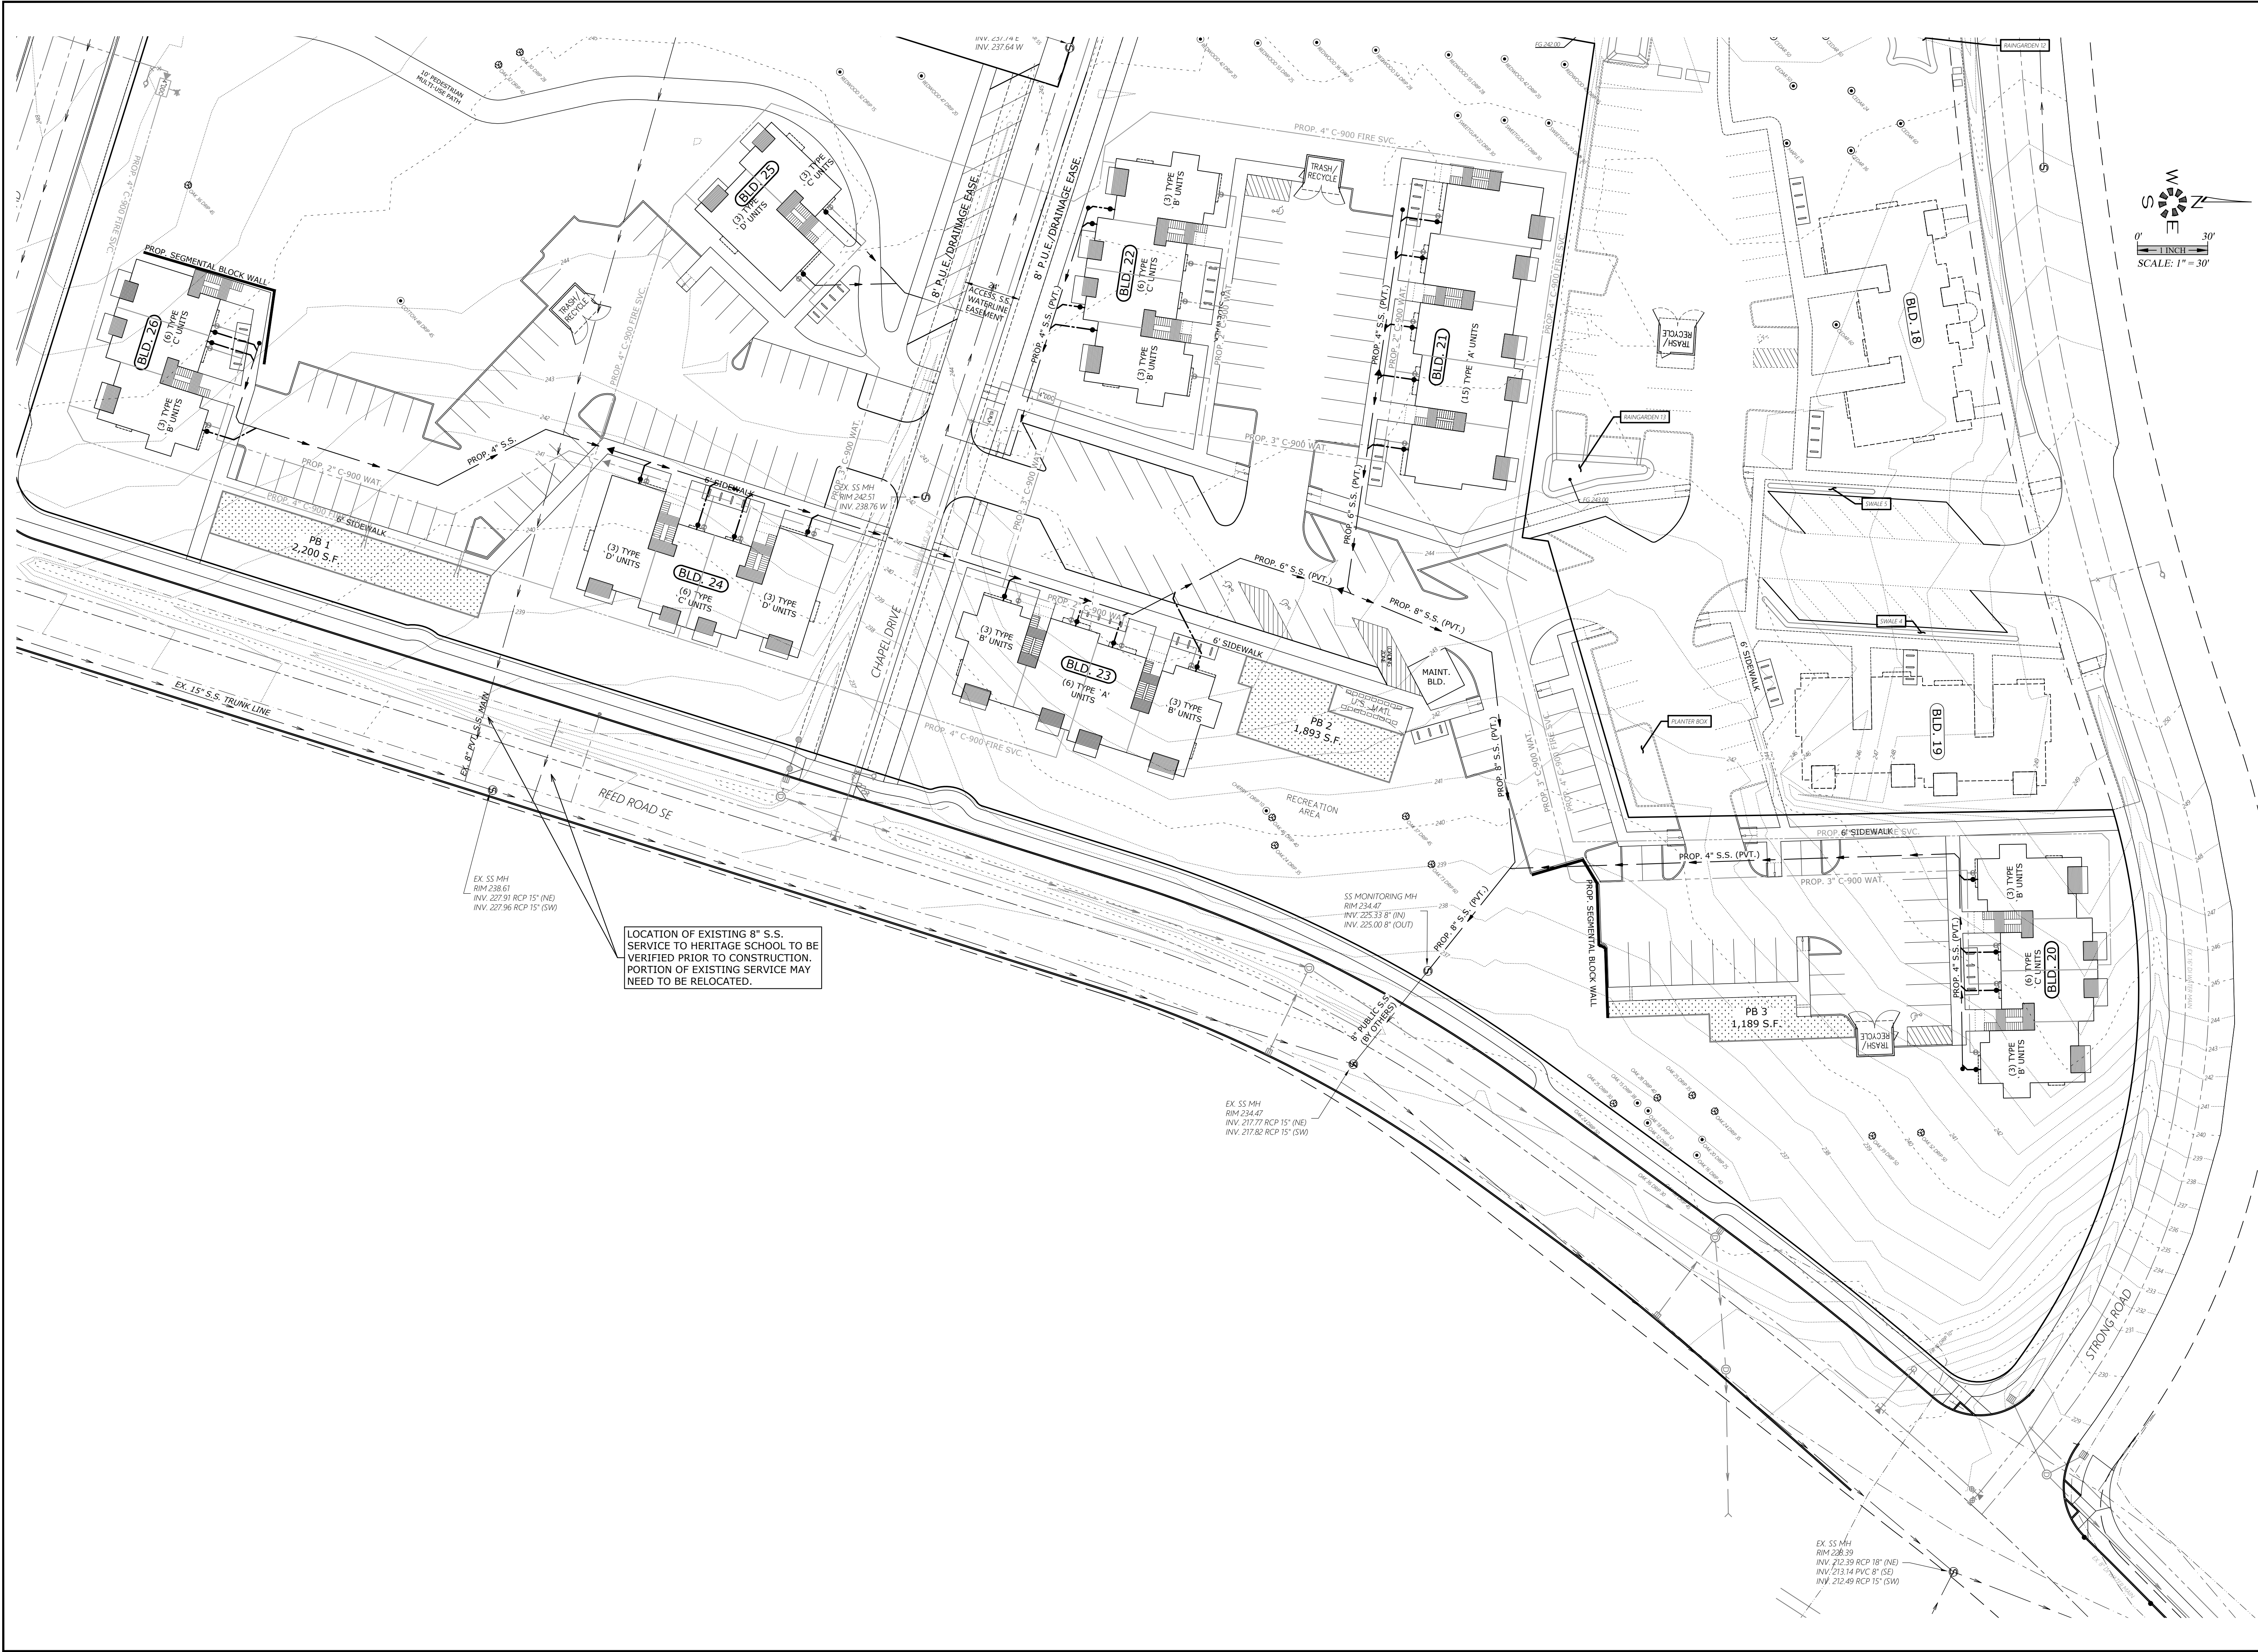

MULTI/TECH

ENGINEERING SERVICES, INC.
11555 13th St., S.E. Salem, OR 97302
PH: (503) 363 - 9227 FAX: (503) 364-1260
www.rteengineering.net office@rteengineering.net

PRIVATE SANITARY SEWER
IMPROVEMENTS (EAST)

THE GROVE AT FAIRVIEW 2

NO CHANGES, MODIFICATIONS
OR REPRODUCTIONS TO BE
MADE TO THESE DRAWINGS
WITHOUT WRITTEN
AUTHORIZATION FROM THE
DESIGN ENGINEER.
DIMENSIONS & NOTES TAKE
PRECEDENCE OVER
GRAPHICAL REPRESENTATION.

7111P SDR16-SS

Design:	M.D.G.
Drawn:	C.D.S.
Checked:	B.M.G.
Date:	---
Scale:	AS SHOWN

REGISTERED PROFESSIONAL
ENGINEER

MARK D. GRAY

EXPIRES: 06-30-2021

JOB # 7111

SDR16