


I:\7111\7111-Highway\dwg\20171111.dwg, SDR18-WAT, 1/18/2021, 7:11:49 AM, CSchneider

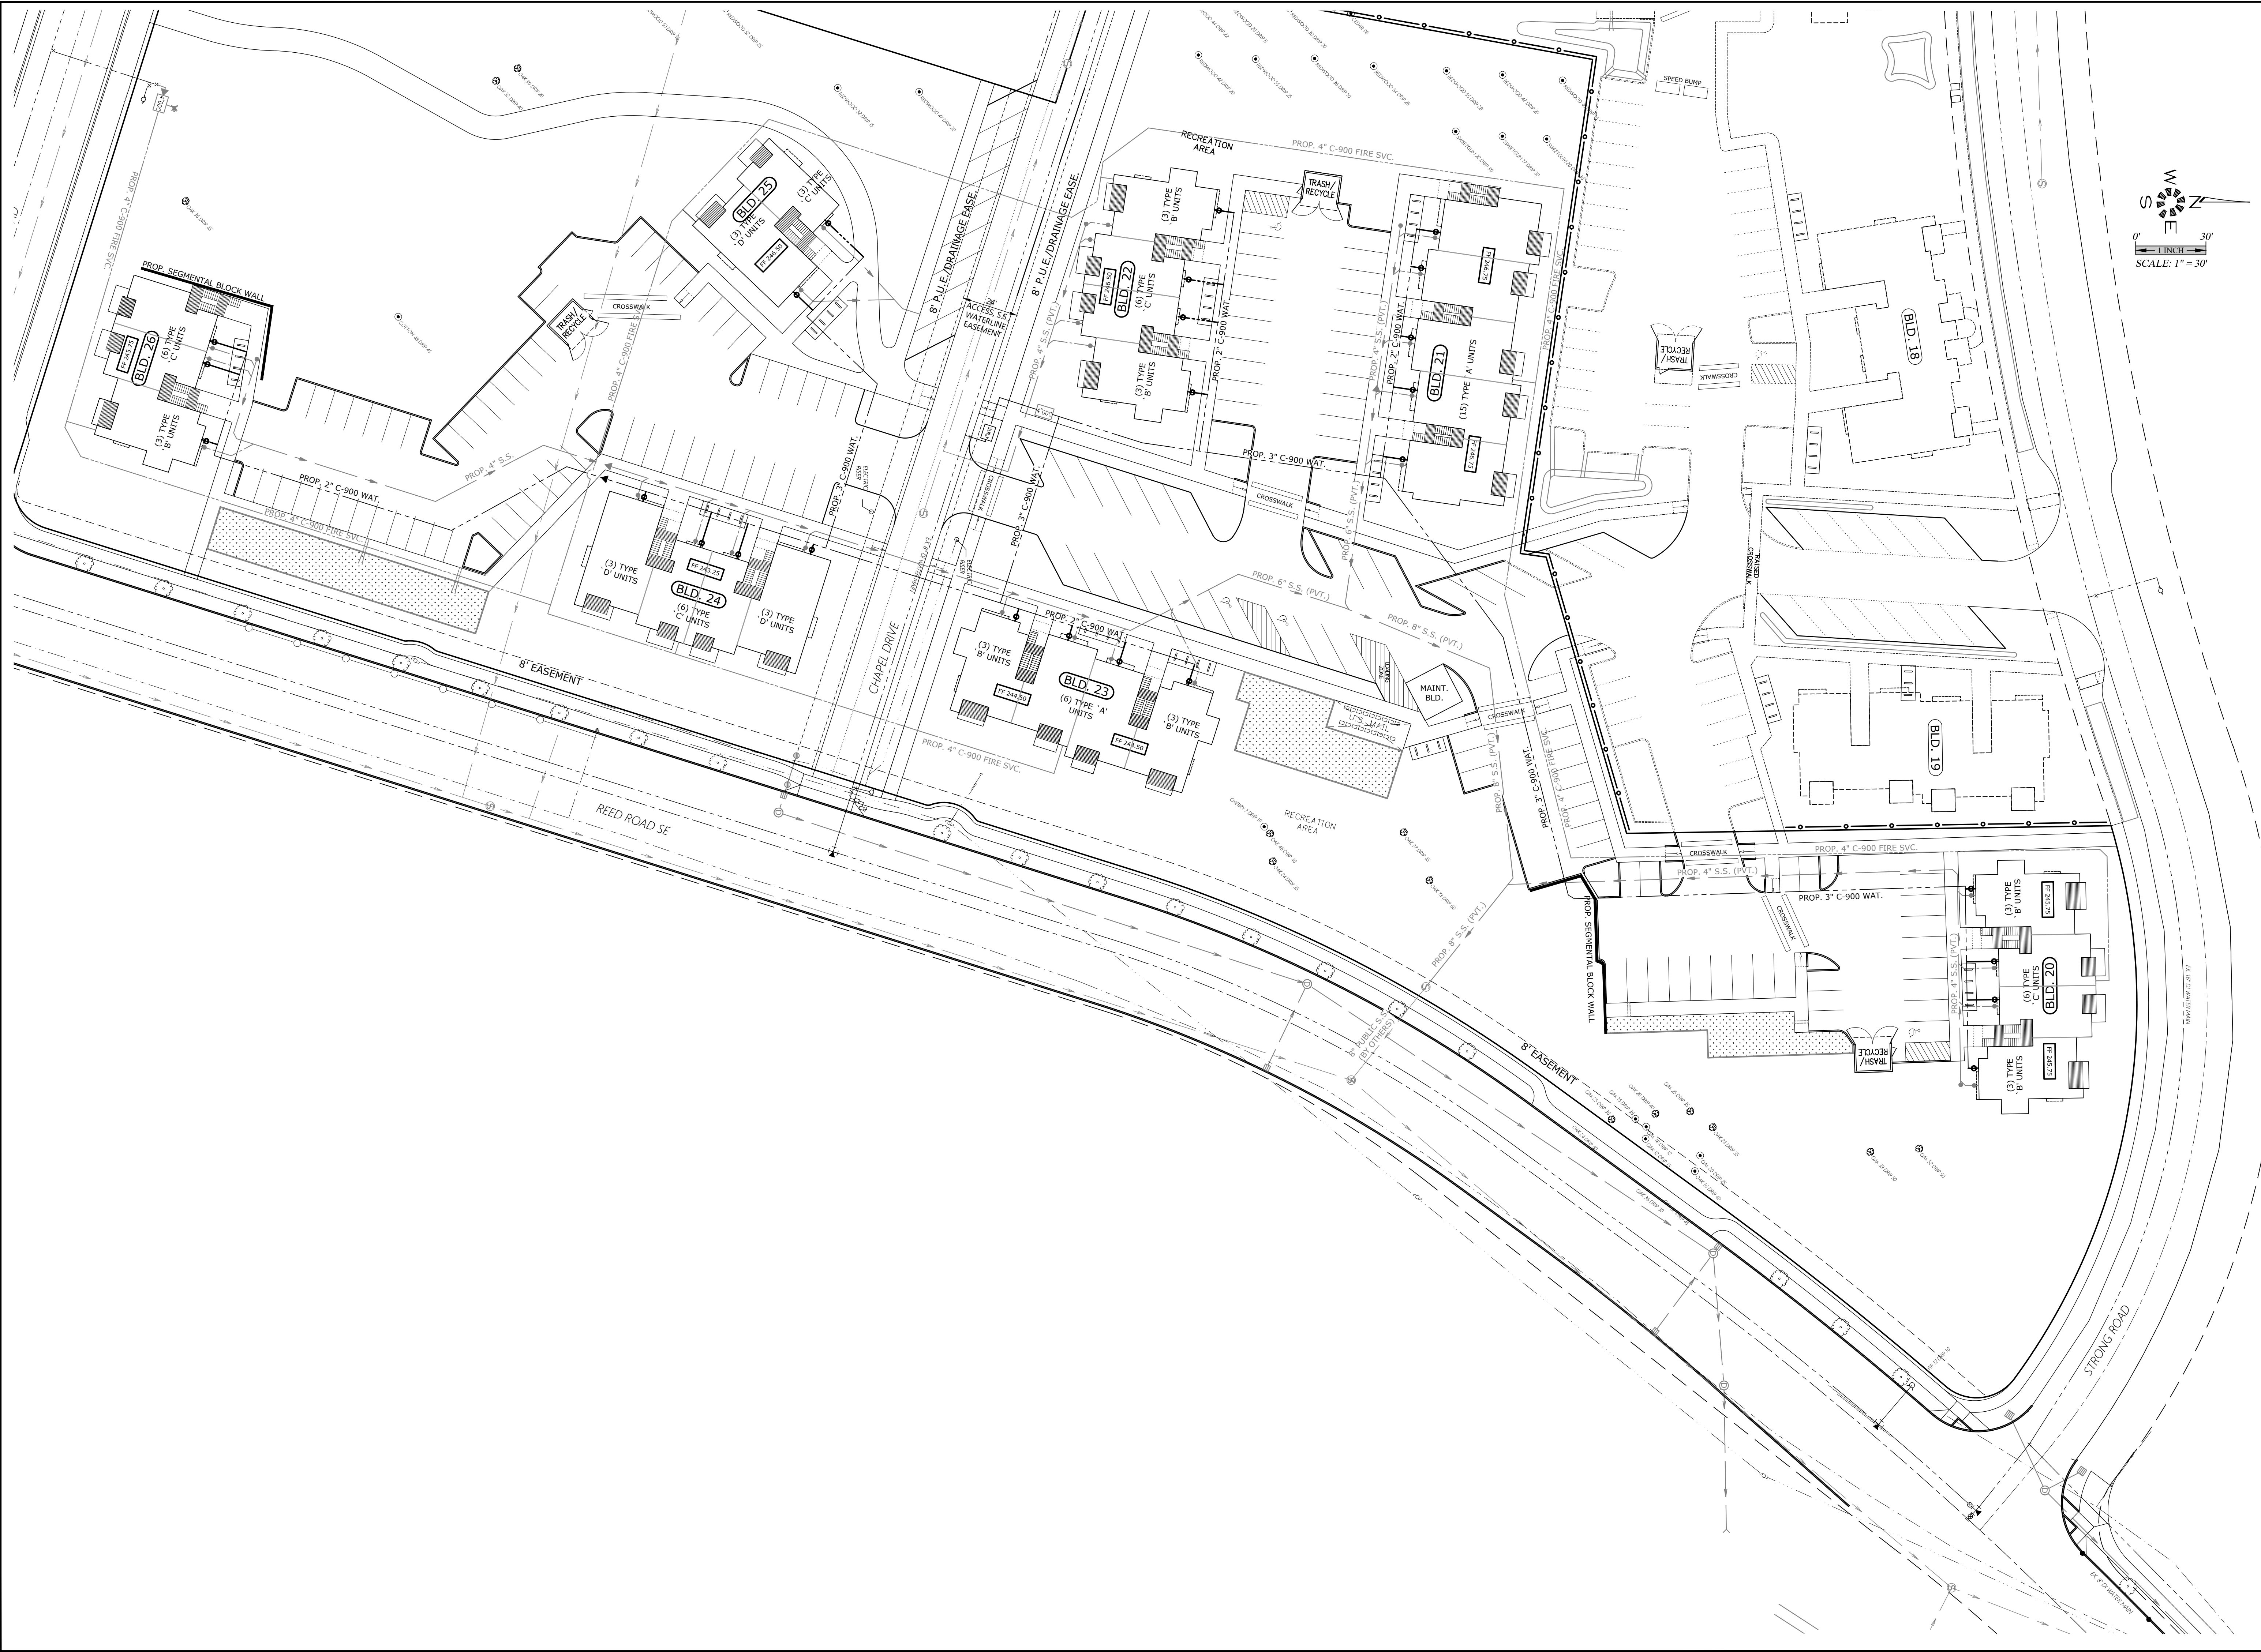

PRIVATE DOMESTIC WATER &
FIRE SERVICE PLAN (EAST)

THE GROVE AT FAIRVIEW 2

NO CHANGES, MODIFICATIONS
OR REPRODUCTIONS TO BE
MADE TO THESE DRAWINGS
WITHOUT WRITTEN
AUTHORIZATION FROM THE
DESIGN ENGINEER.
DIMENSIONS & NOTES TAKE
PRECEDENCE OVER
GRAPHICAL REPRESENTATION.

7111P SDR18-WAT
Design: M.D.G.
Drawn: C.D.S.
Checked: B.M.G.
Date: ---
Scale: AS SHOWN

REGISTERED PROFESSIONAL
ENGINEER
JULY 14, 1979
MARK D. GREV
EXPIRES: 06-30-2021

JOB # 7111
SDR18