
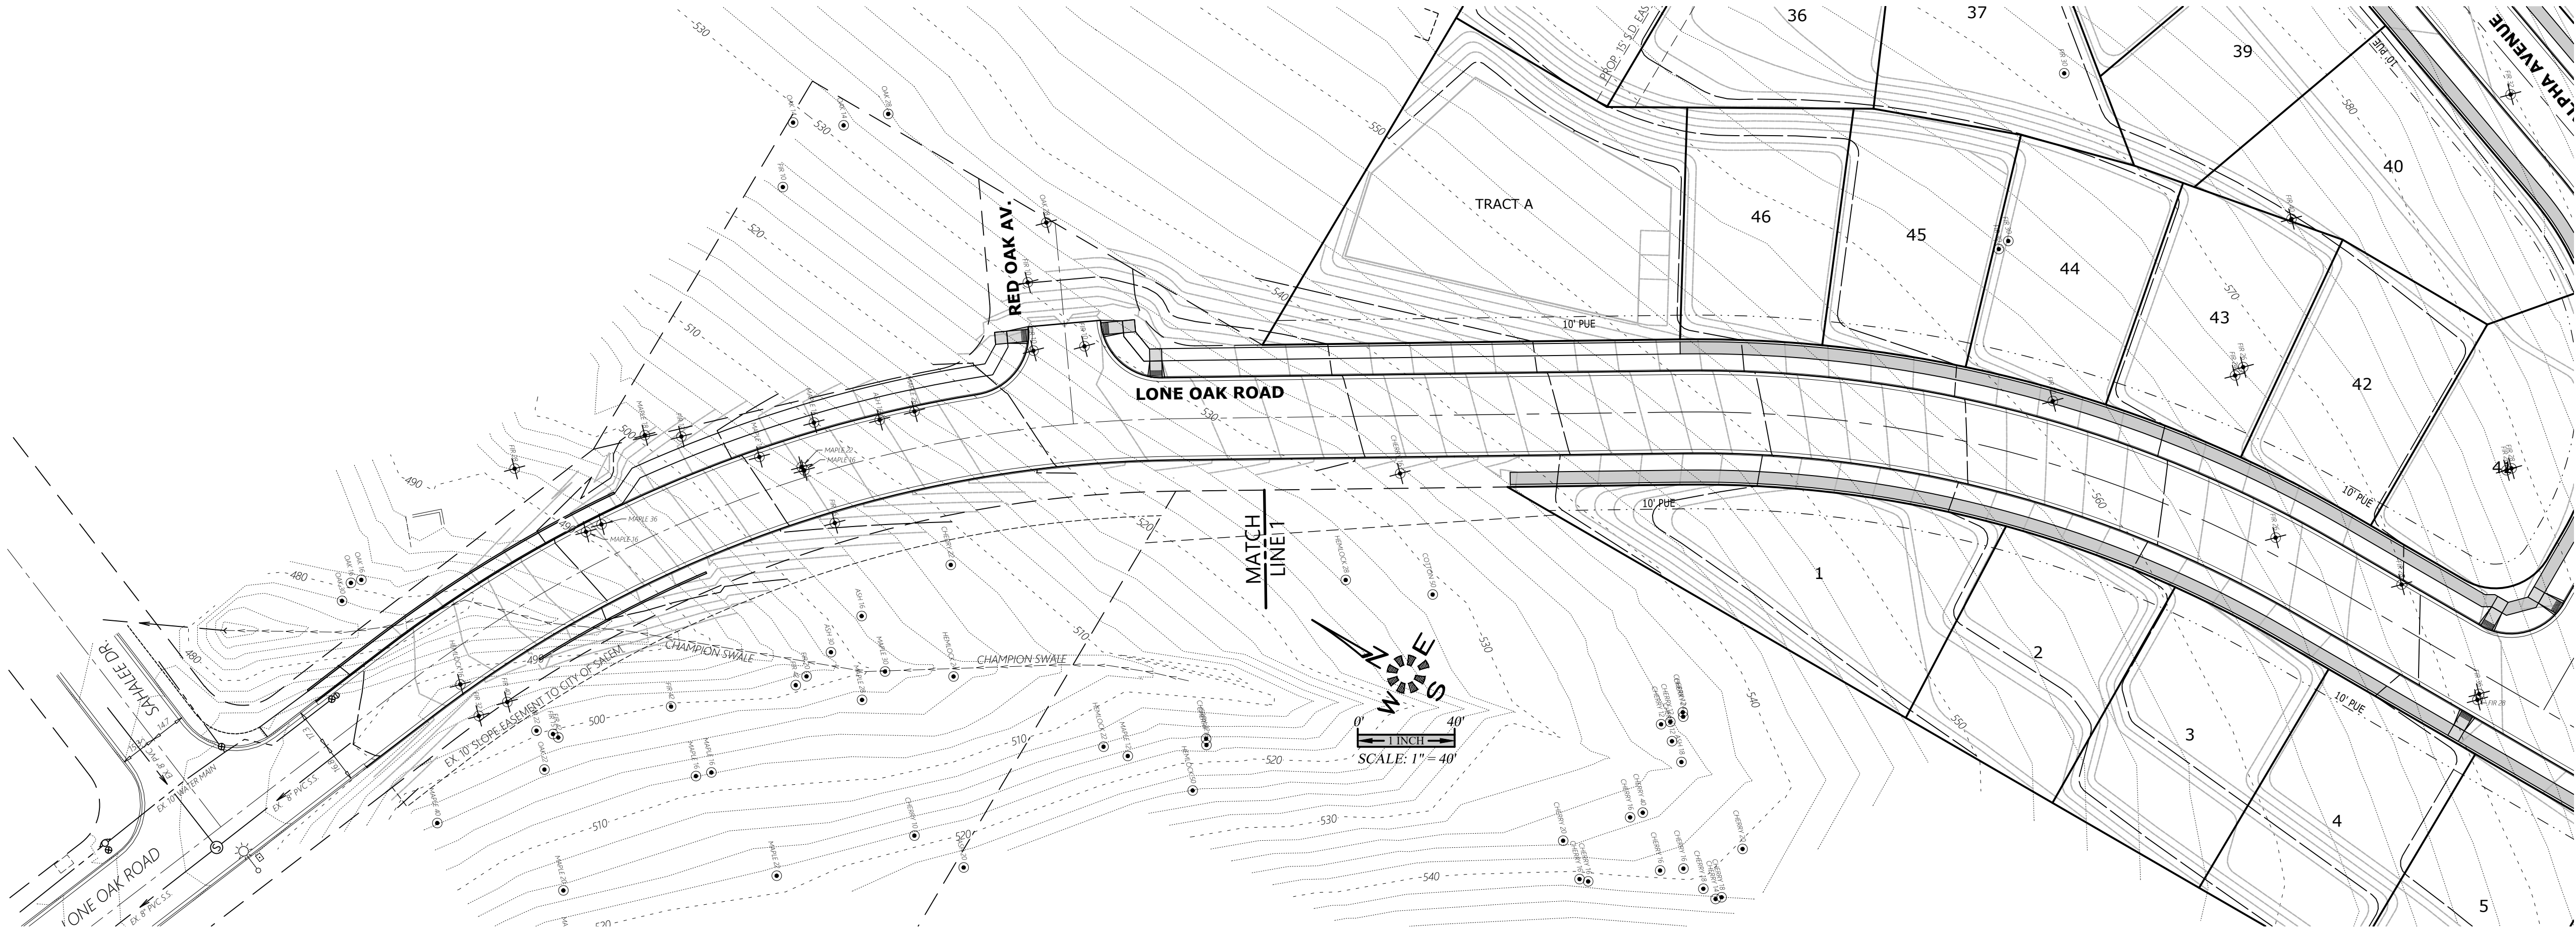


Z:\6502-6599\6502-DevonAvenueSubdivision\dwg\6502\650220.dwg, P105TR, 1/20/2021 2:54:27 PM, P5ounders

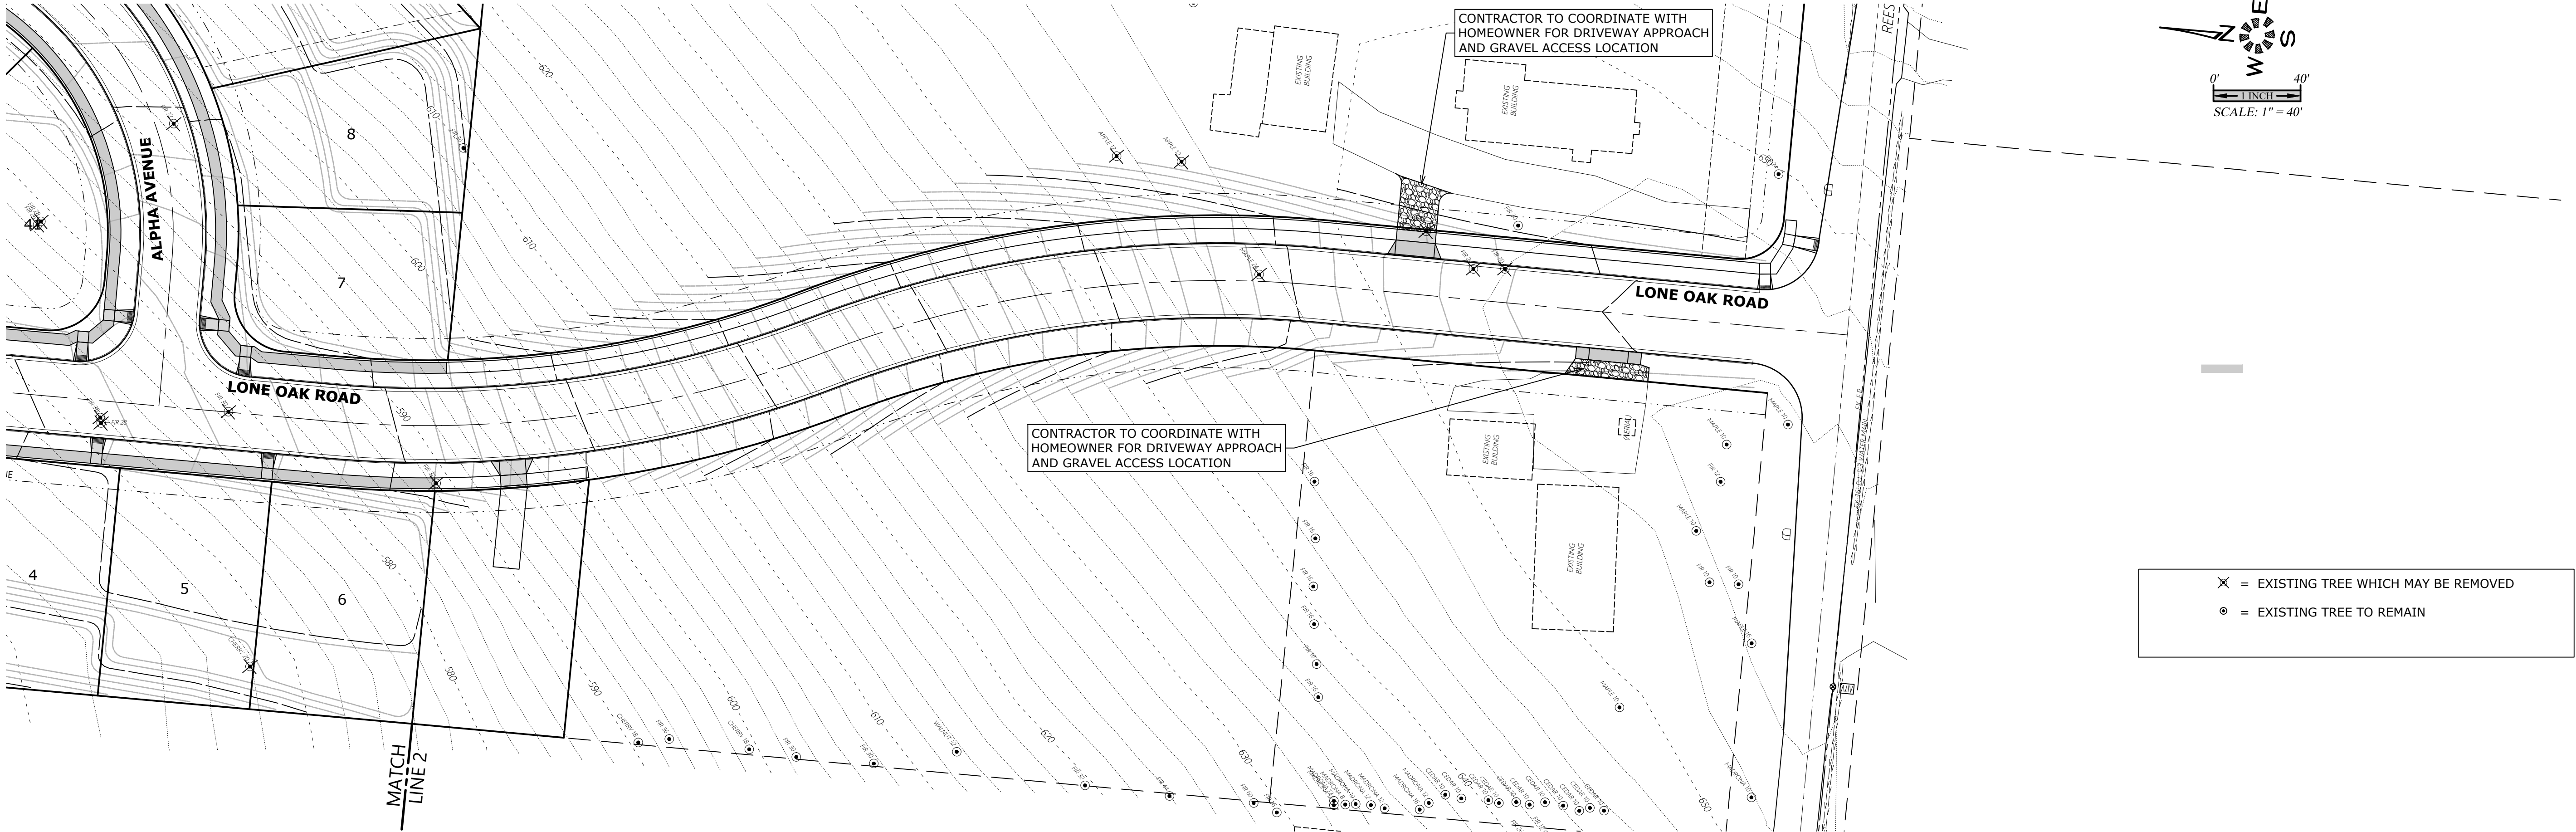

Design: M.D.G.
Drawn: P.H.S.
Checked: M.D.G.
Date: NOV. 2017
Scale: AS SHOWN
As-Built: _____

NO CHANGES, MODIFICATIONS
OR REVISIONS SHALL BE
MADE TO THESE DRAWINGS
WITHOUT WRITTEN
AUTHORIZATION FROM THE
DESIGN ENGINEER.
DIMENSIONS & NOTES TAKE
PRECEDENCE OVER
GRAPHICAL REPRESENTATION.

DEVON ESTATES

PRELIMINARY TREE CONSERVATION PLAN - OFFSITE

MULTI/TECH
ENGINEERING SERVICES, INC.
1155 13TH ST., S.E. SALEM, OR. 97302
PH: (503) 363-5277 FAX: (503) 366-7560
www.mtengr.com office@mtengr.com