


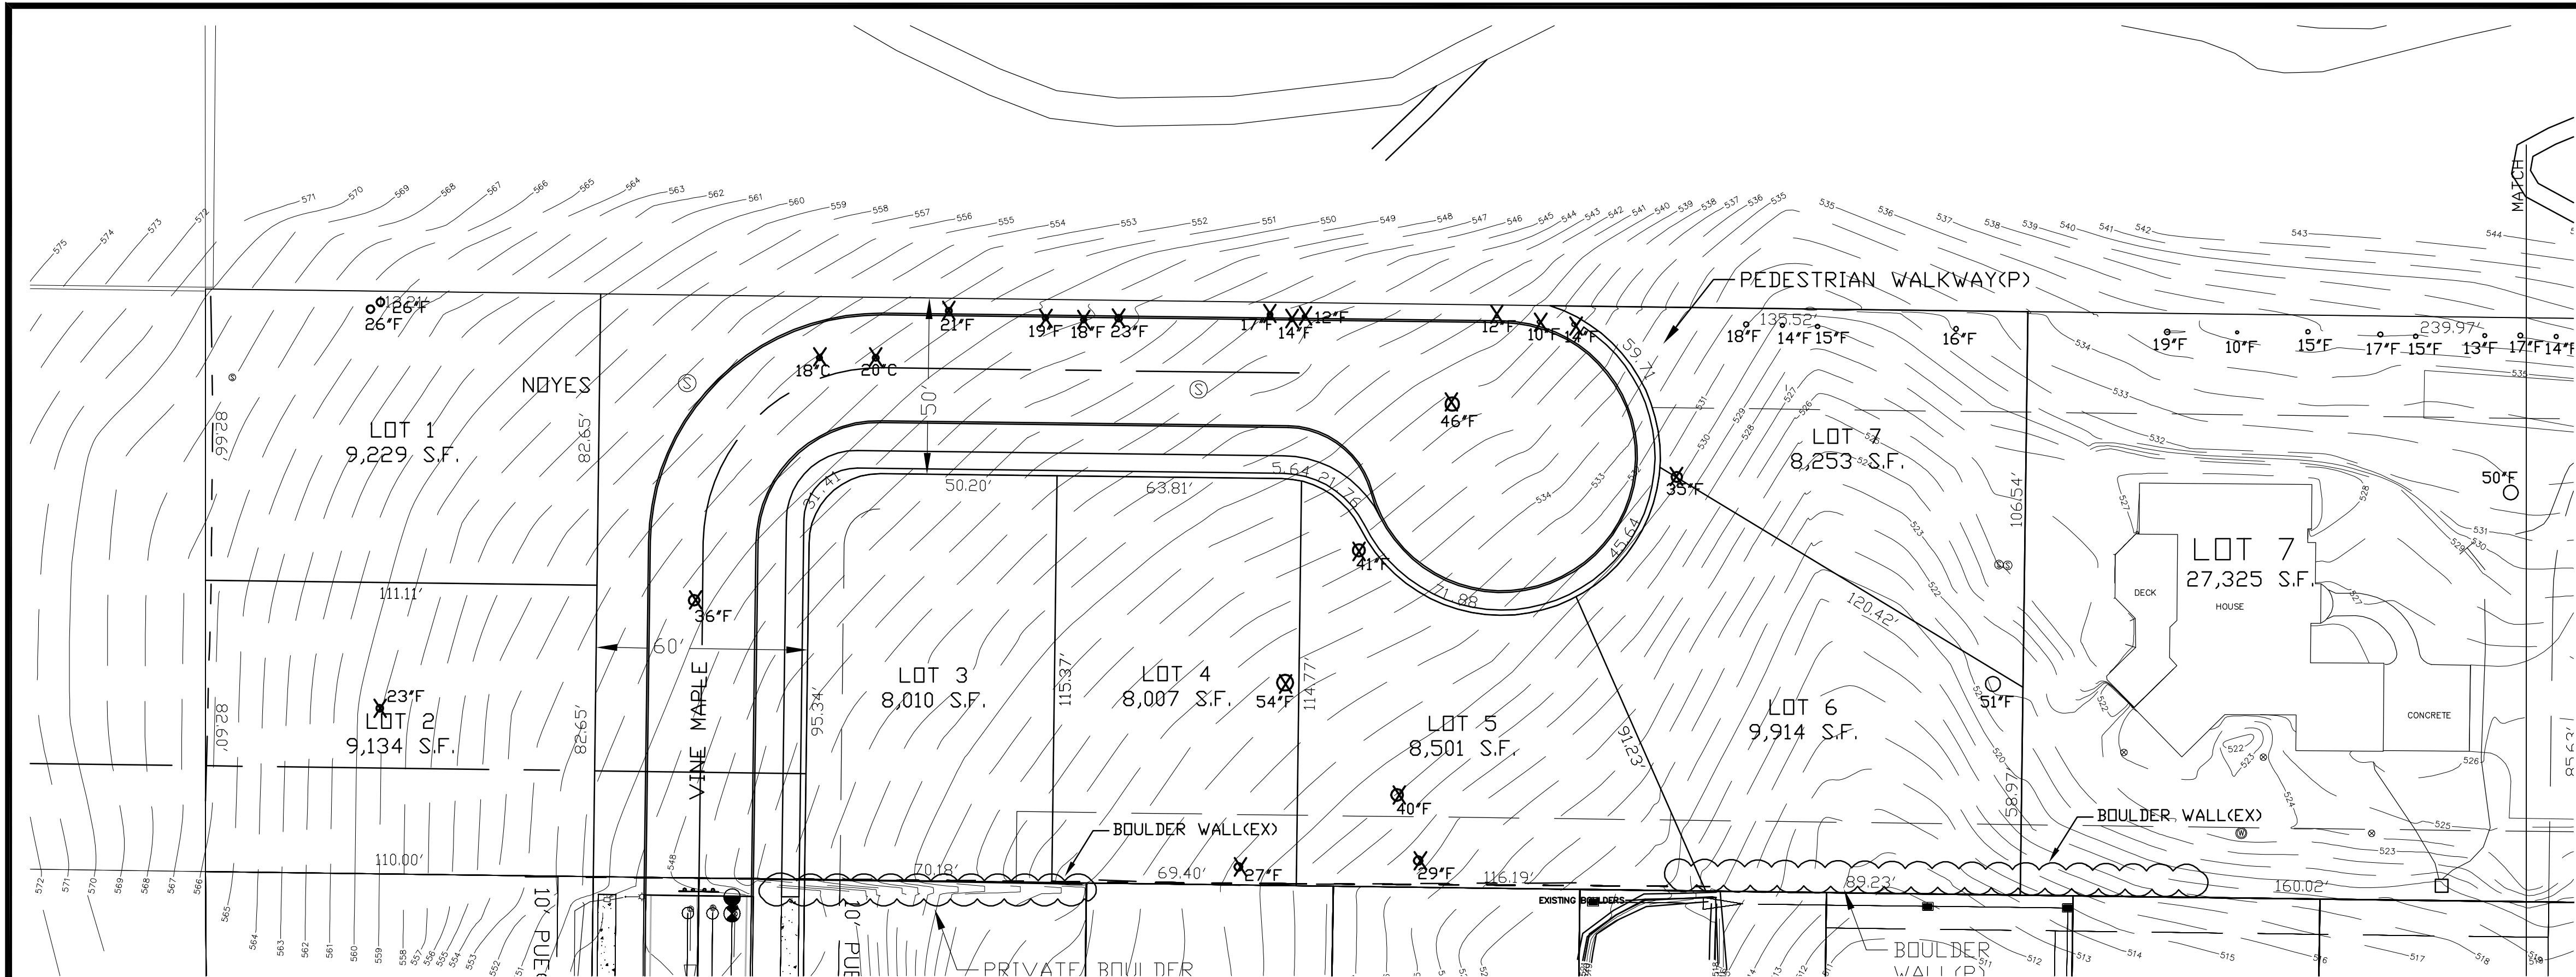

OWNER/DEVELOPER

ROBERT & MARIA NOYES
430 TURTLE BAY CT SE
SALEM, OR 97306

TREE REMOVAL


TOTAL SITE TREES	- 79
SIGNIFICANT TREES	- 0
SITE TREES TO BE REMOVED	- 57
SIGNIFICANT TREES TO BE REMOVED	- 0
REMAINING TREES	- 22
PERCENT TO REMAIN	- 27.8%
PERCENT TO BE REMOVED	- 72.2%

LEGEND

C	-CHERRY
F	-FIR
X	-INDICATES TREE TO BE REMOVED

TREE REPLANTING

THREE 1 1/2" TREES TO BE
REPLANTED ON ALL LOTS
PRIOR TO FINAL OCCUPANCY.

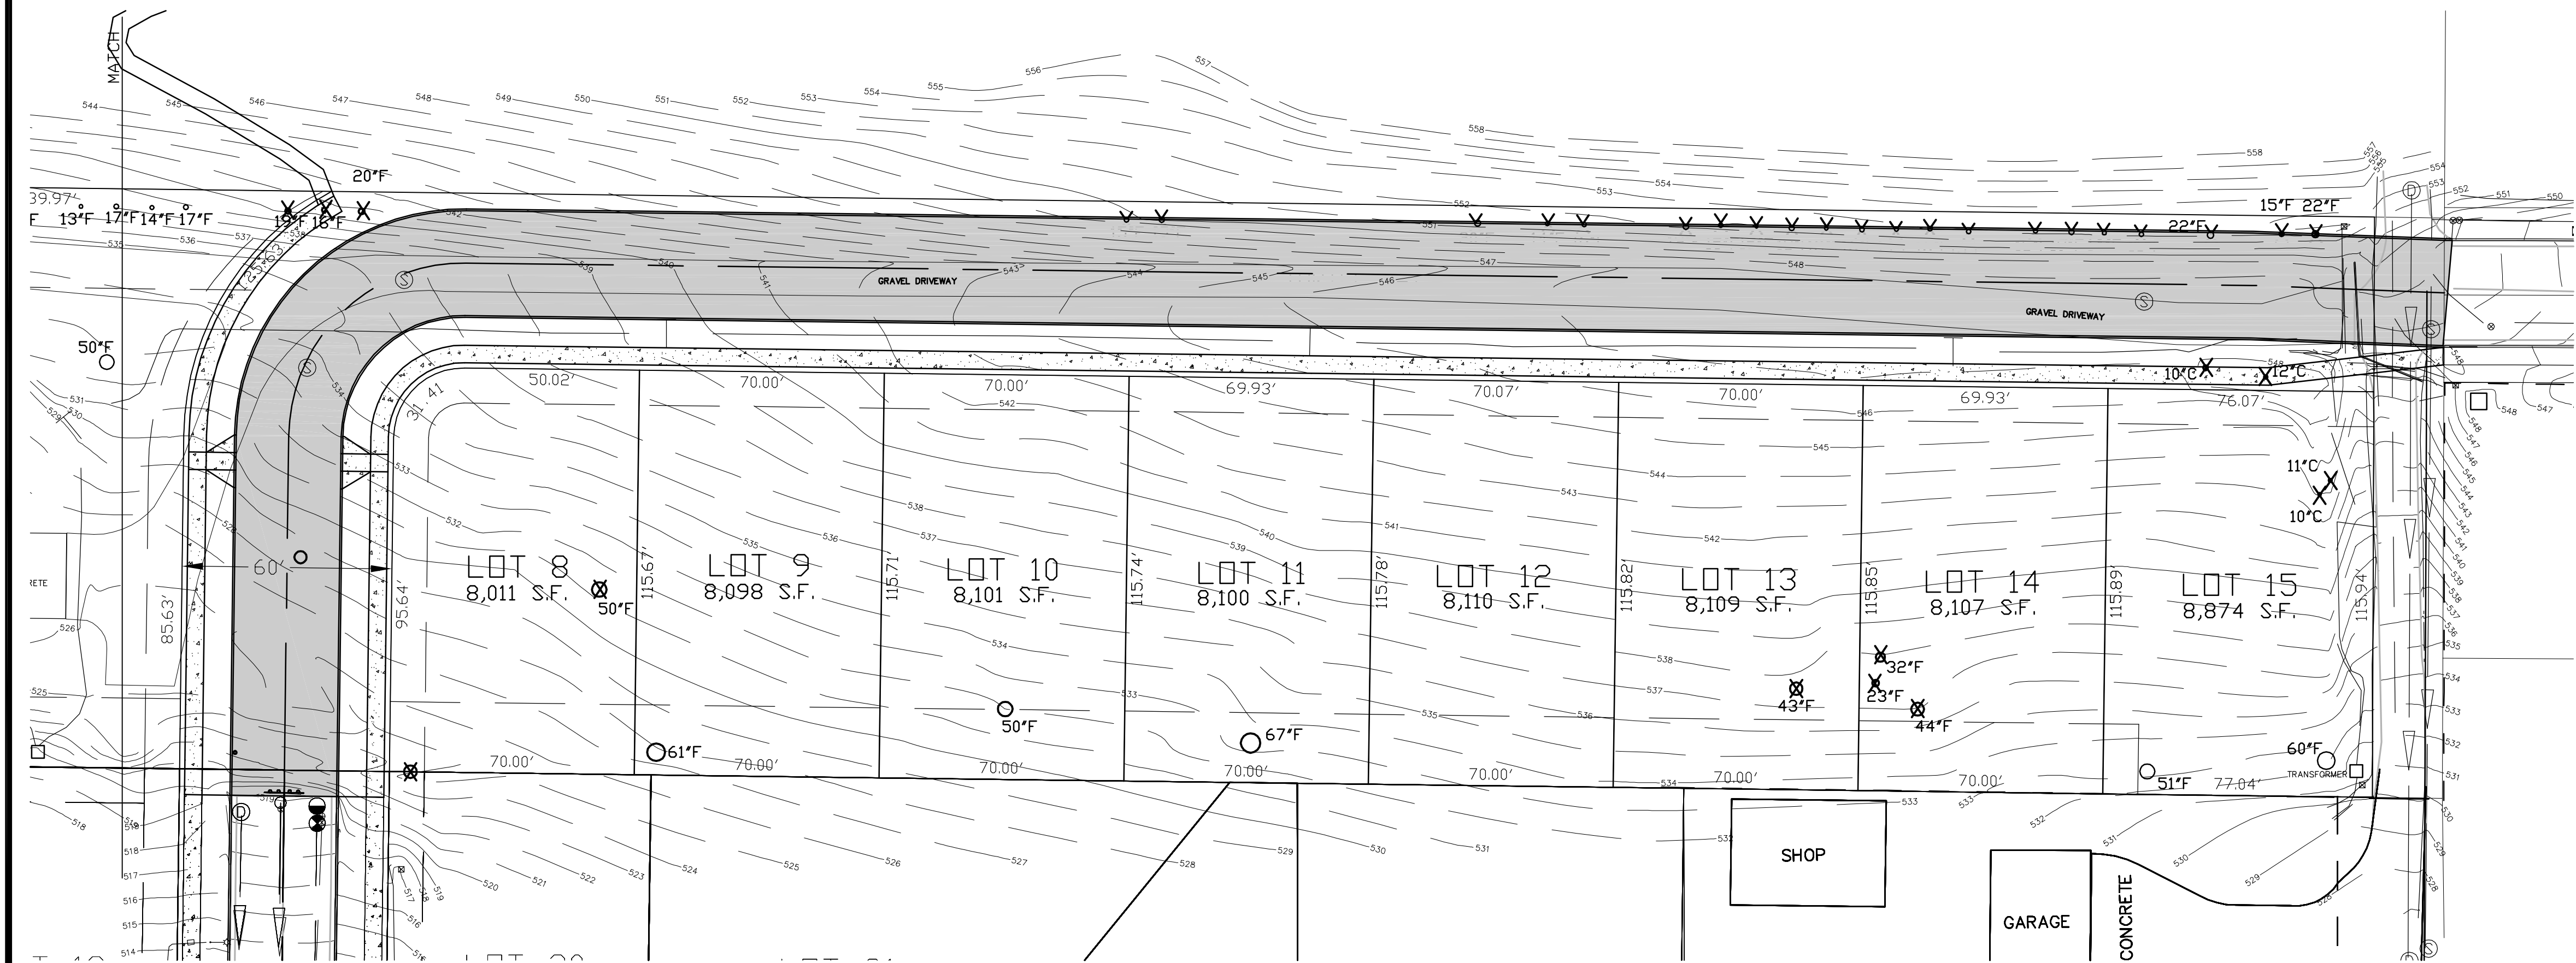

**FOR APPLICATION
NOT FOR CONSTRUCTION**



TREE PRESERVATION PLAN

22x34 SCALE: 1"=30'
11x17 SCALE: 1"=60'

REV.	DATE	BY	DESCRIPTION
0	12-5-20	GPH	ISSUED FOR SUBDIVISION APPLICATION

ENGINEER:
WILLAMETTE ENGINEERING INC.
P.O. BOX 9032
SALEM, OREGON 97305
PH: 503-304-0905
FAX: 503-304-9512

**TREE PRESERVATION
PLAN**

**QUAIL SPRING VILLAGE
SUBDIVISION**

430 TURTLE BAY CT SE
SALEM, OREGON 97306

DESIGNED BY:	GPH
DRAWN BY:	RW
DATE:	12-5-20
JOB NO.	2020-21
CLIENT NO.	
DRAWING NO.	