
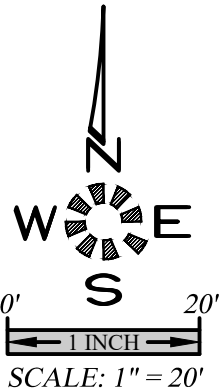


J:\62xx\6234-ReadRoad\img_v2\6234p2020.dwg, P404TR, 1/13/2021 2:59:12 PM, P5ounders

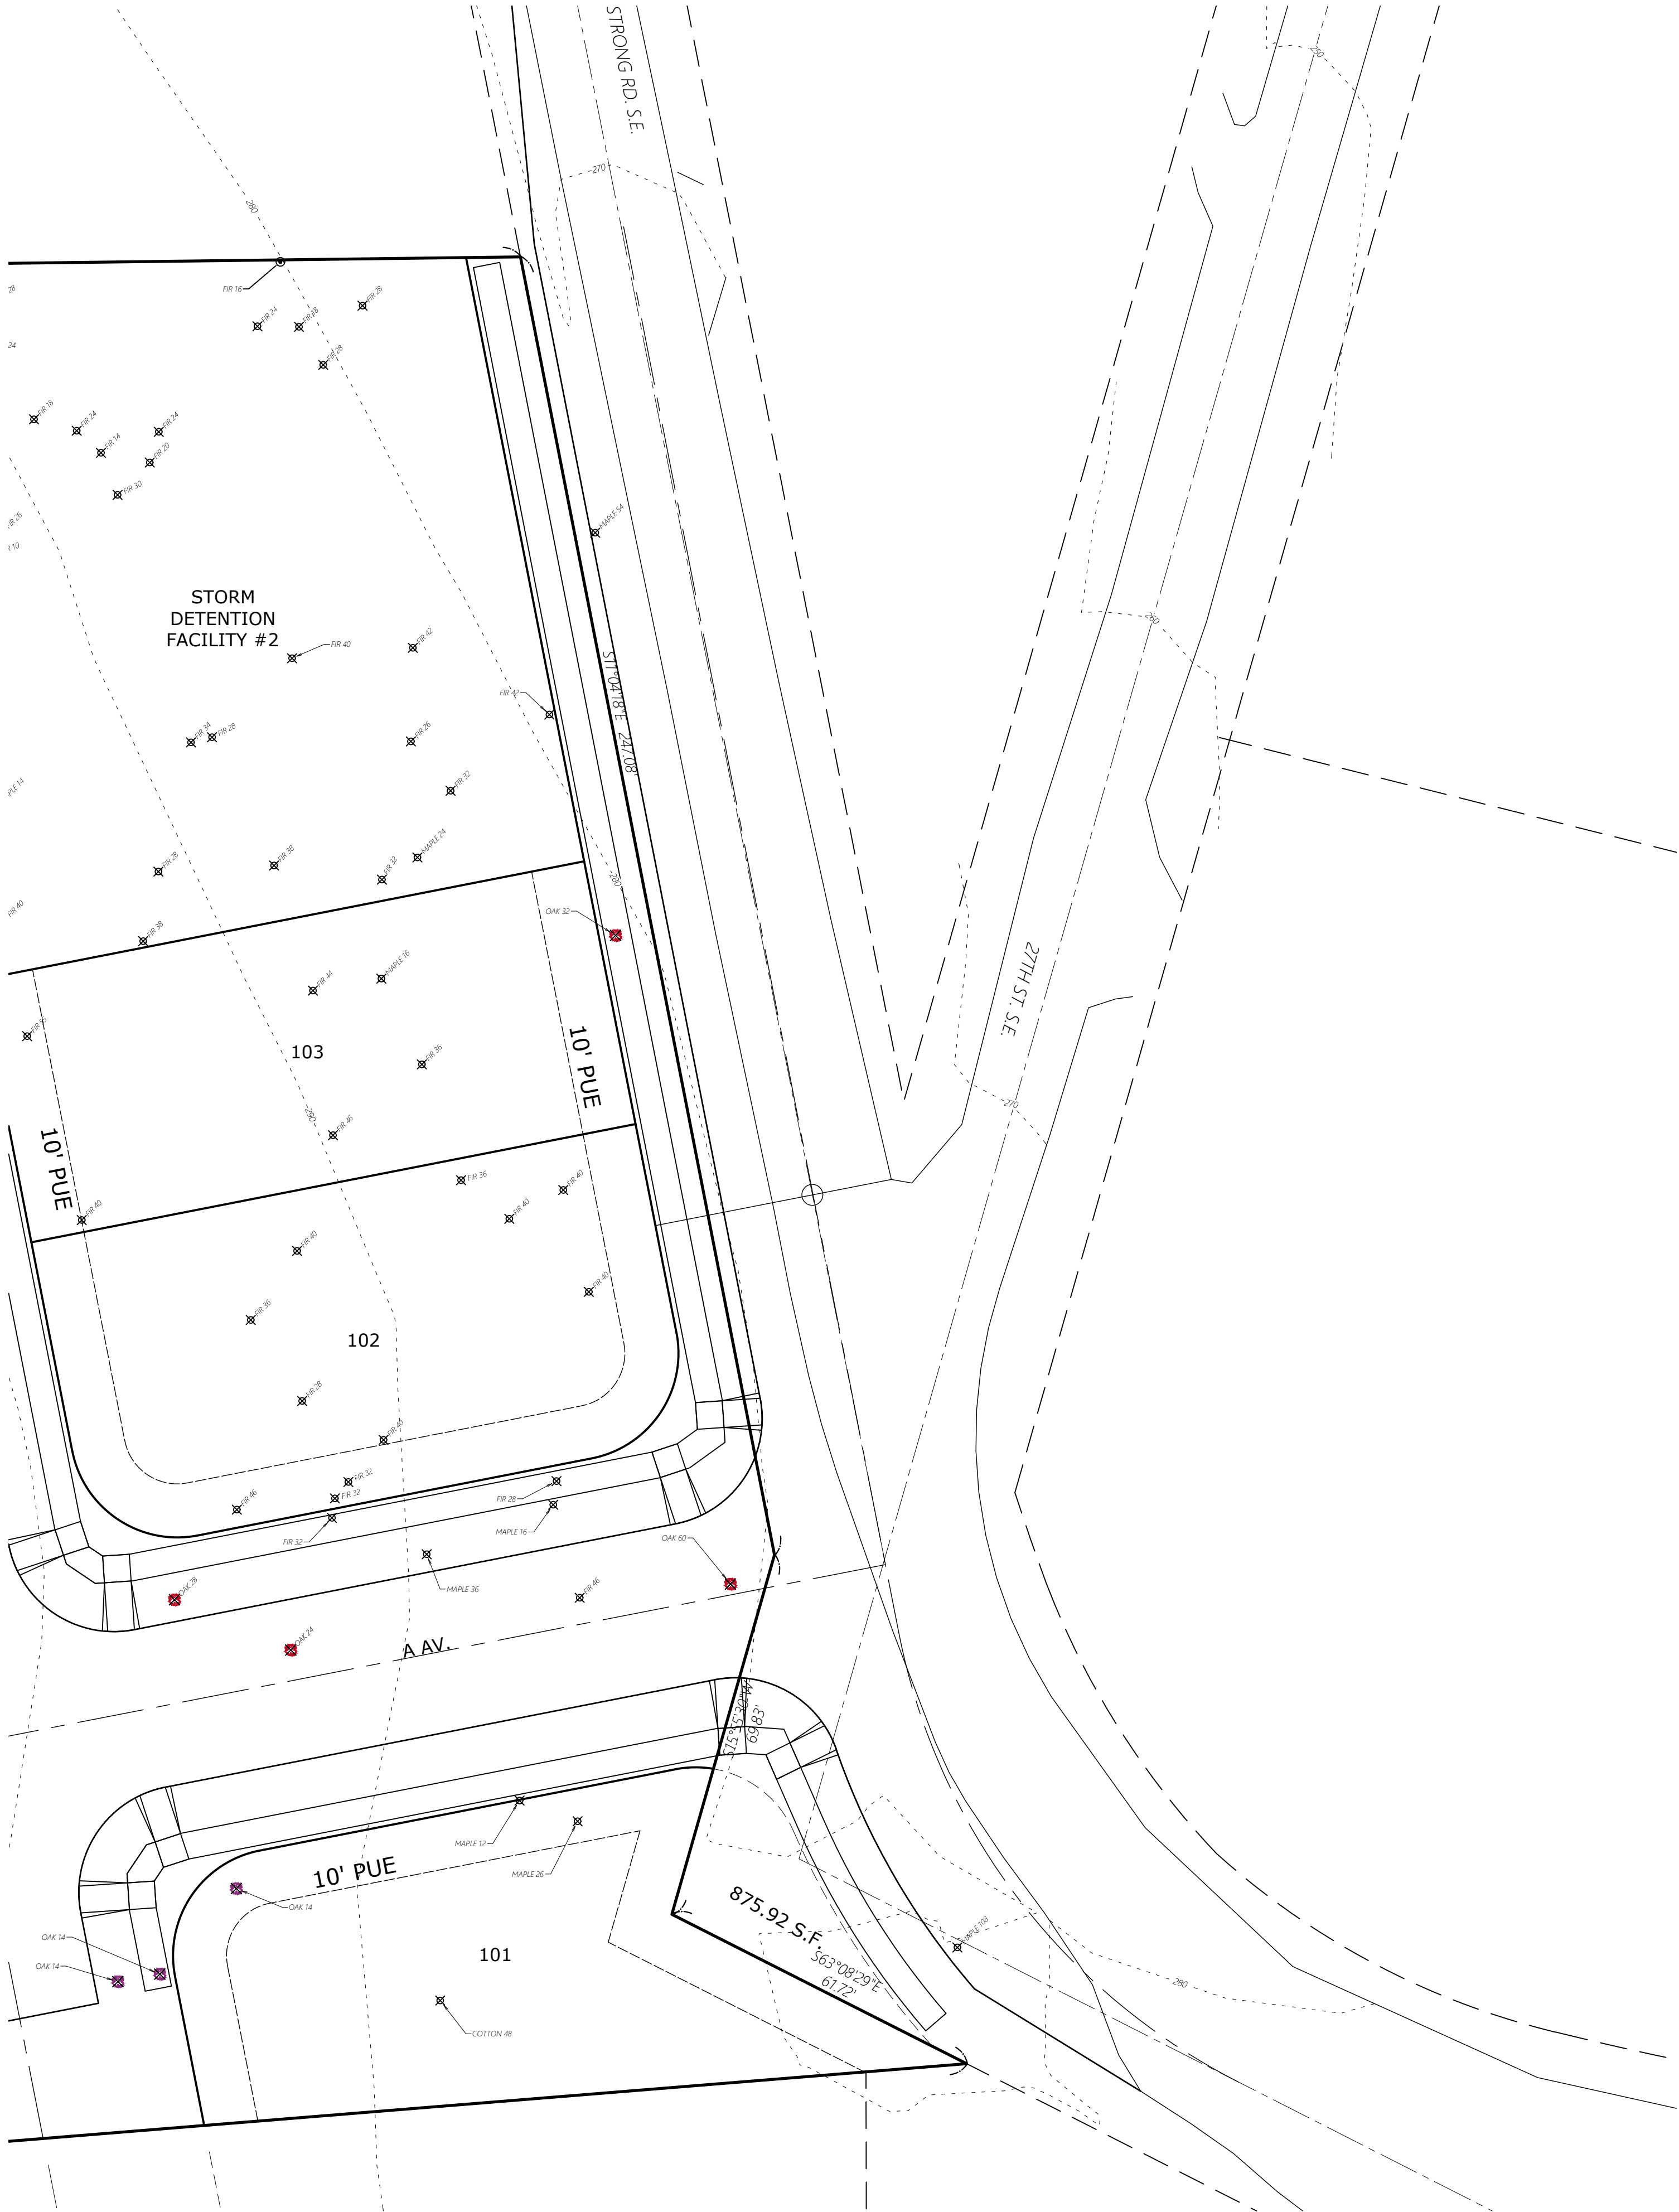

MULTI/TECH

ENGINEERING SERVICES, INC.

1155 13th ST. S.E. SALEM, OR. 97302
PH. (503) 363-5227 FAX (503) 364-1560
www.intelengineering.net office@intelengineering.net

STREET TREE REMOVAL
PLAN - NORTH -

COBURN GRAND VIEW
ESTATES

NO CHANGES, MODIFICATIONS
OR REVISIONS TO THIS PLAN
OR THE PROPOSED WORKINGS
MAY BE MADE WITHOUT WRITTEN
AUTHORIZATION FROM THE
DESIGN ENGINEER.
DIMENSIONS & NOTES TAKE
PRECEDENCE OVER
GRAPHICAL REPRESENTATION.

6234p2020 P404TR

Design:	M.D.G.
Drawn:	P.H.S.
Checked:	J.J.G.
Date:	JUNE 2018
Scale:	AS SHOWN
As-Built:	----



EXPIRES: 06-30-2021

JOB # 6234

P404