
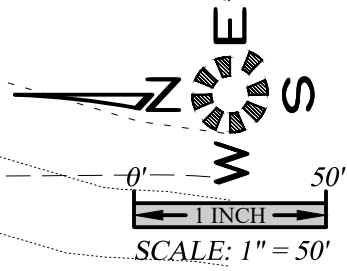


J:\62xx\6234-ReadRoads\img_v20\6234p2020.dwg, P508ST, 1/13/2021 3:04:08 PM, P508unders

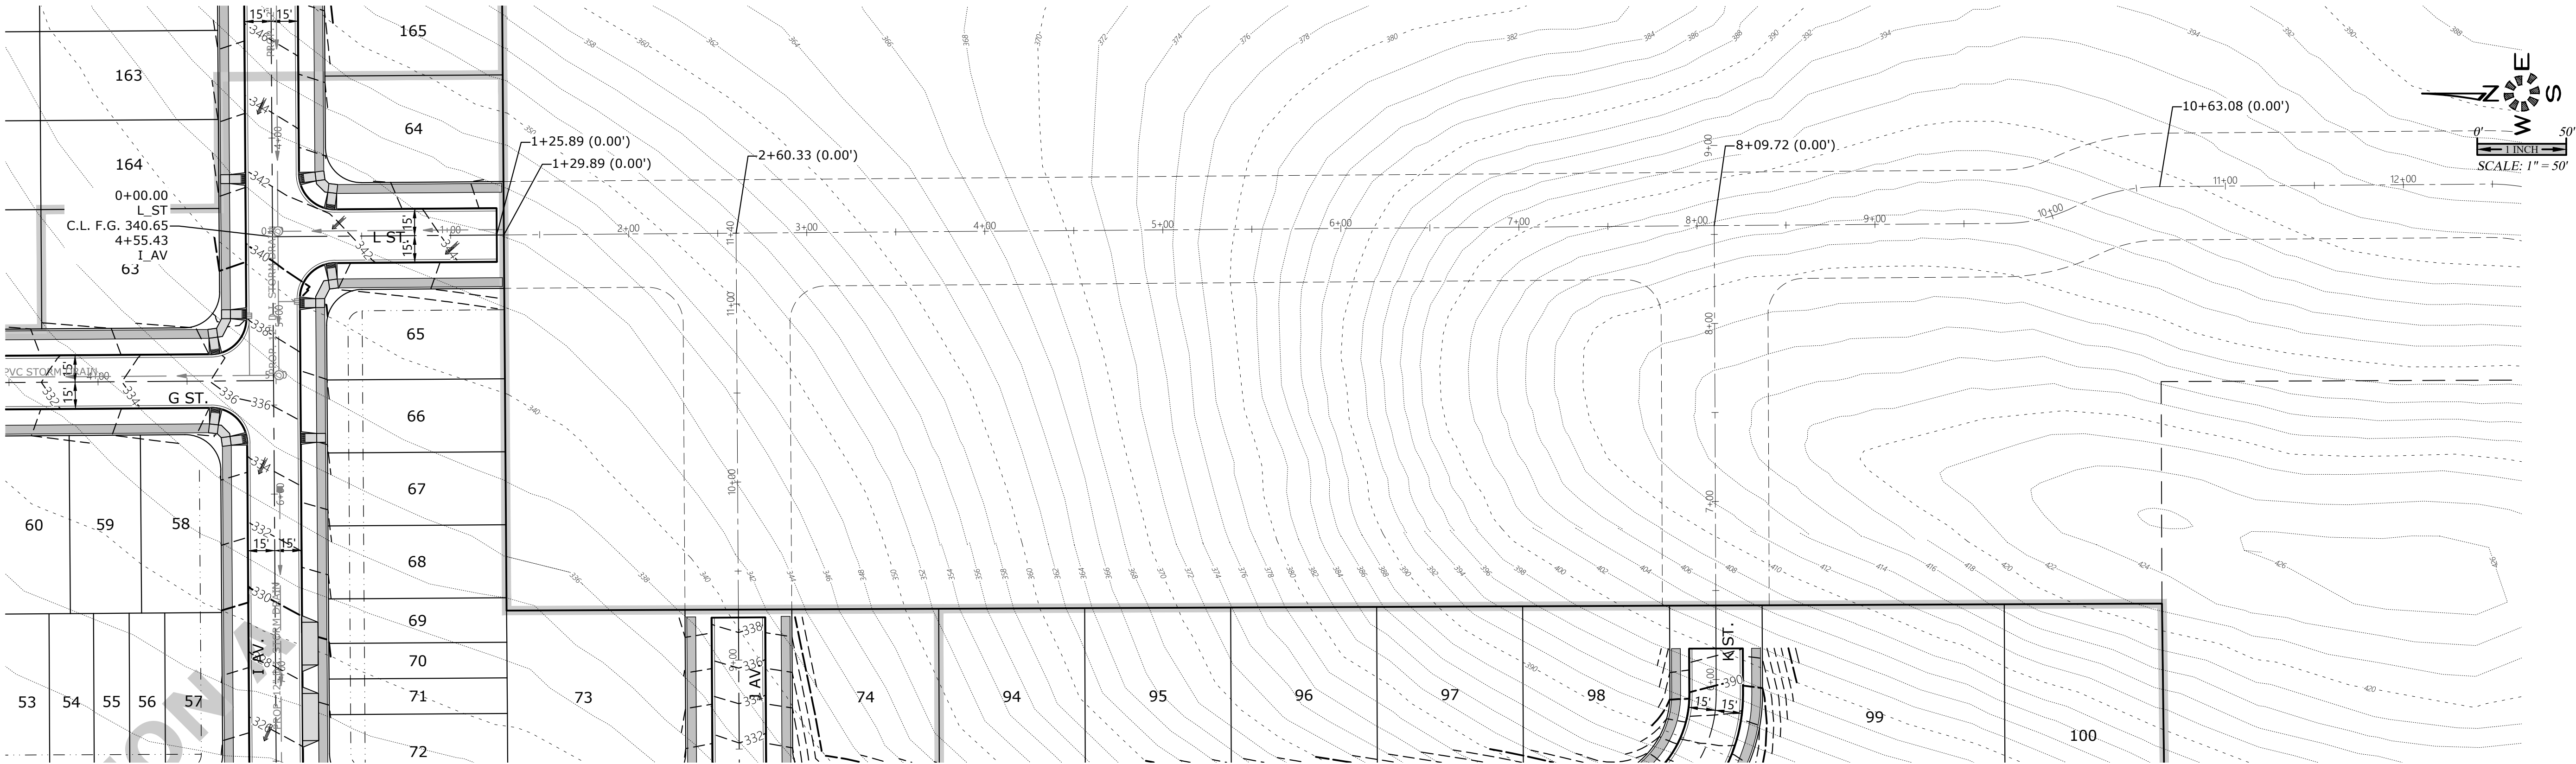


SEE SHEET P505 FOR
I AVENUE DESIGN

SEE SHEET P506 FOR
J AVENUE DESIGN

SEE SHEET P507 FOR
K STREET DESIGN

SEE SHEET P517 FOR
TYPICAL STREET SECTIONS

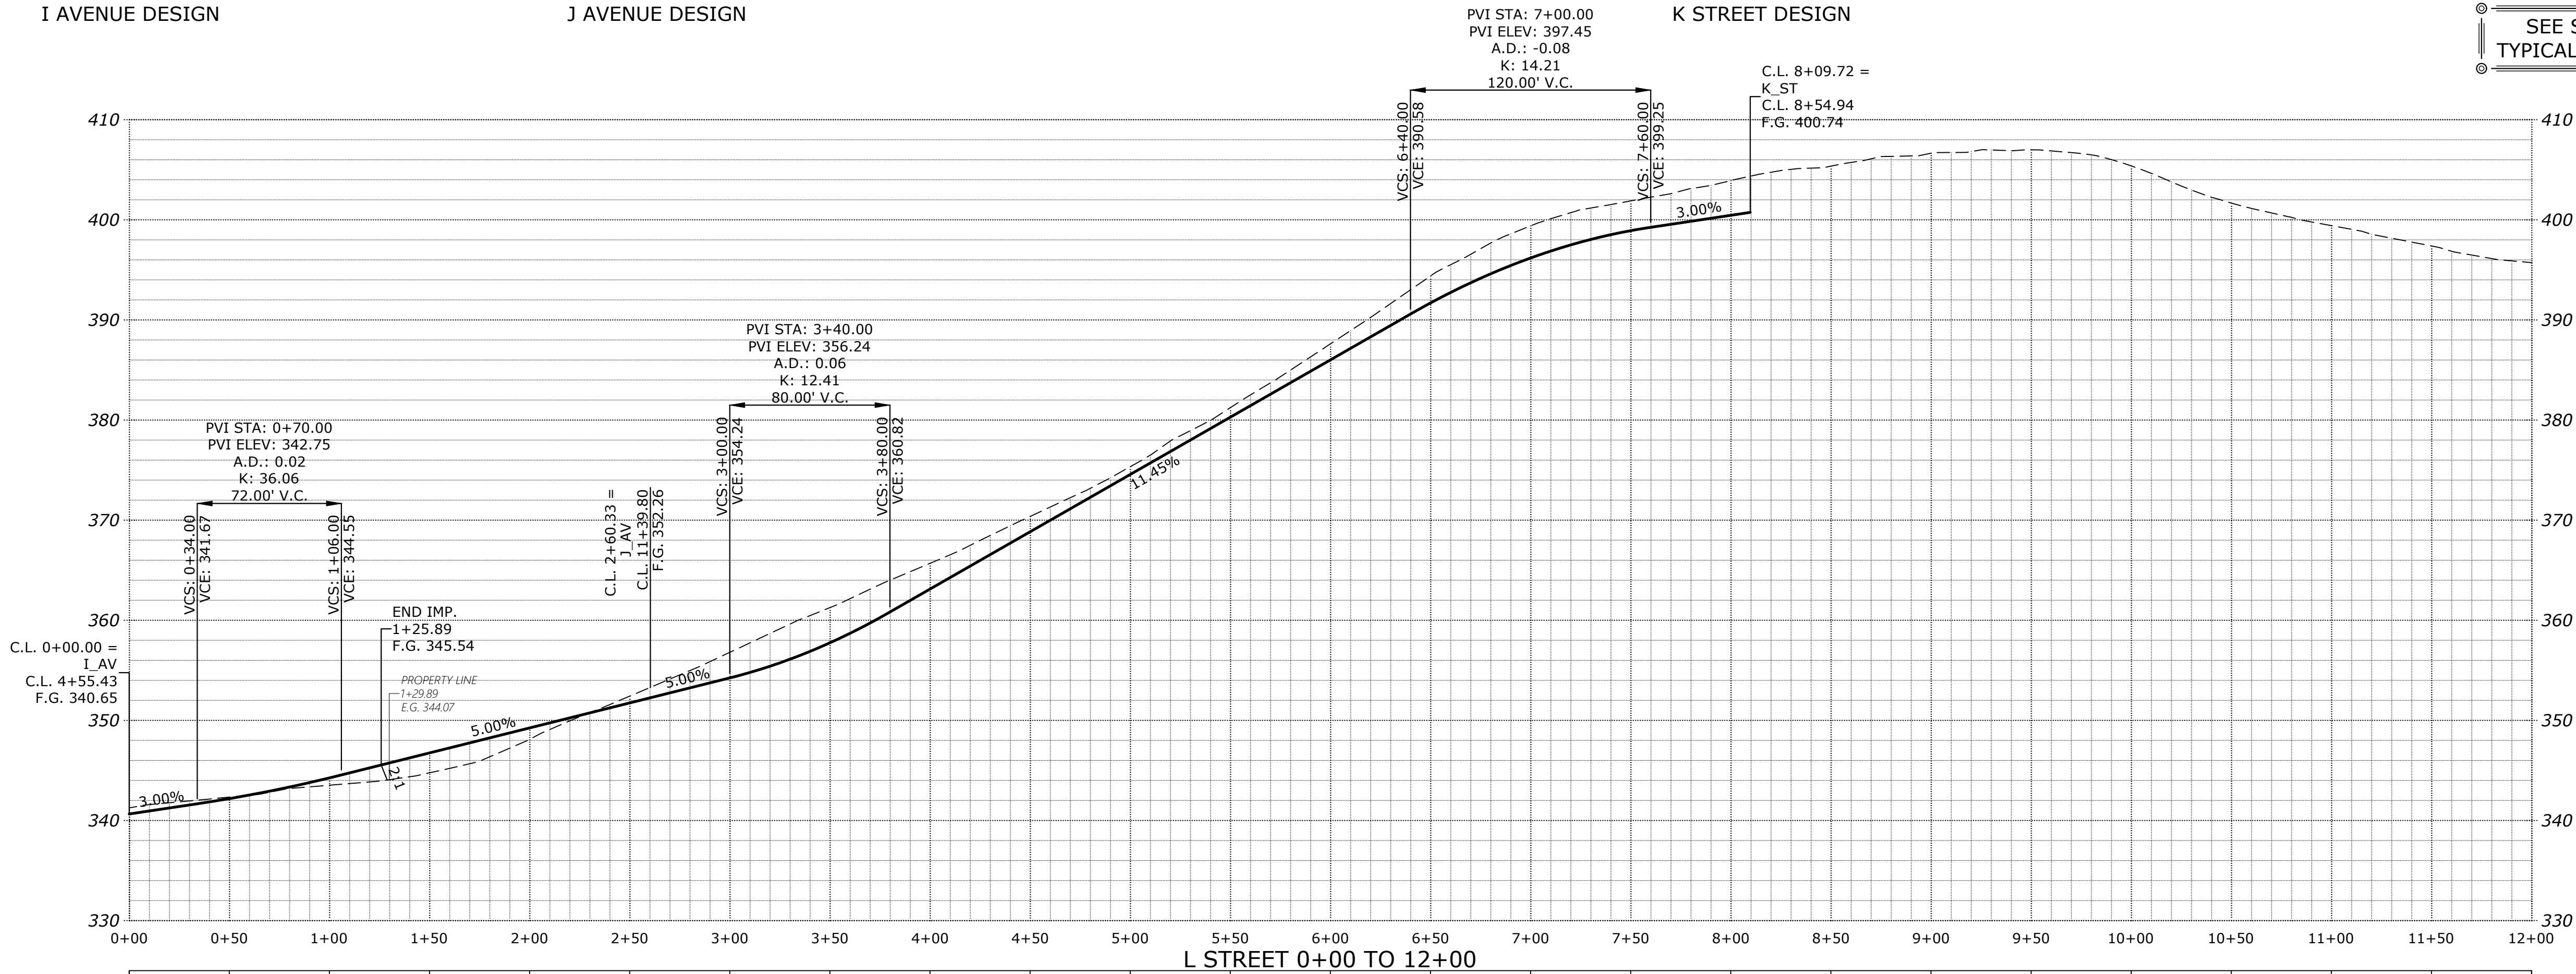

E.G. C.L. F.G. 340.65 C.L.	E.G. C.L. F.G. 342.19 C.L.	E.G. C.L. F.G. 344.25 C.L.	E.G. 344.8 C.L. F.G. 346.75 C.L.	E.G. 348.1 C.L. F.G. 349.25 C.L.	E.G. 352.4 C.L. F.G. 351.74 C.L.	E.G. 356.8 C.L. F.G. 354.24 C.L.	E.G. 361.3 C.L. F.G. 357.75 C.L.	E.G. 365.7 C.L. F.G. 363.11 C.L.	E.G. 370.4 C.L. F.G. 368.83 C.L.	E.G. 375.3 C.L. F.G. 374.56 C.L.	E.G. 381.2 C.L. F.G. 380.28 C.L.	E.G. 387.6 C.L. F.G. 386.00 C.L.	E.G. 394.4 C.L. F.G. 391.69 C.L.	E.G. 399.4 C.L. F.G. 396.18 C.L.	E.G. 401.9 C.L. F.G. 398.91 C.L.	E.G. 403.9 C.L. F.G. 400.45 C.L.	E.G. 405.4 C.L. F.G. C.L.	E.G. 406.6 C.L. F.G. C.L.	E.G. 407.0 C.L. F.G. C.L.	E.G. 405.4 C.L. F.G. C.L.	E.G. 401.7 C.L. F.G. C.L.	E.G. 399.4 C.L. F.G. C.L.	E.G. 397.4 C.L. F.G. C.L.	E.G. 395.7 C.L. F.G. C.L.
-------------------------------	-------------------------------	-------------------------------	-------------------------------------	-------------------------------------	-------------------------------------	-------------------------------------	-------------------------------------	-------------------------------------	-------------------------------------	-------------------------------------	-------------------------------------	-------------------------------------	-------------------------------------	-------------------------------------	-------------------------------------	-------------------------------------	------------------------------	------------------------------	------------------------------	------------------------------	------------------------------	------------------------------	------------------------------	------------------------------

NO CHANGES, MODIFICATIONS
OR REVISIONS TO BE
MADE TO THESE DRAWINGS
WITHOUT WRITTEN
AUTHORIZATION FROM THE
DESIGN ENGINEER.
DIMENSIONS & NOTES TAKE
PRECEDENCE OVER
GRAPHICAL REPRESENTATION.

Design: M.D.G.
Drawn: P.H.S.
Checked: J.J.G.
Date: JUNE 2018
Scale: AS SHOWN
As-Built: ----



EXPIRES: 06-30-2021

JOB # 6234

P508

**STREET
IMPROVEMENTS**

**COBURN GRAND VIEW
ESTATES**

MULTI/TECH
ENGINEERING SERVICES, INC.
1155 13TH ST., S.E. SALEM, OR, 97302
PH: (503) 363-5277 FAX: (503) 366-5660
www.mtengr.com office@mtengr.com