



SEE SHEET P507 FOR
K STREET DESIGN

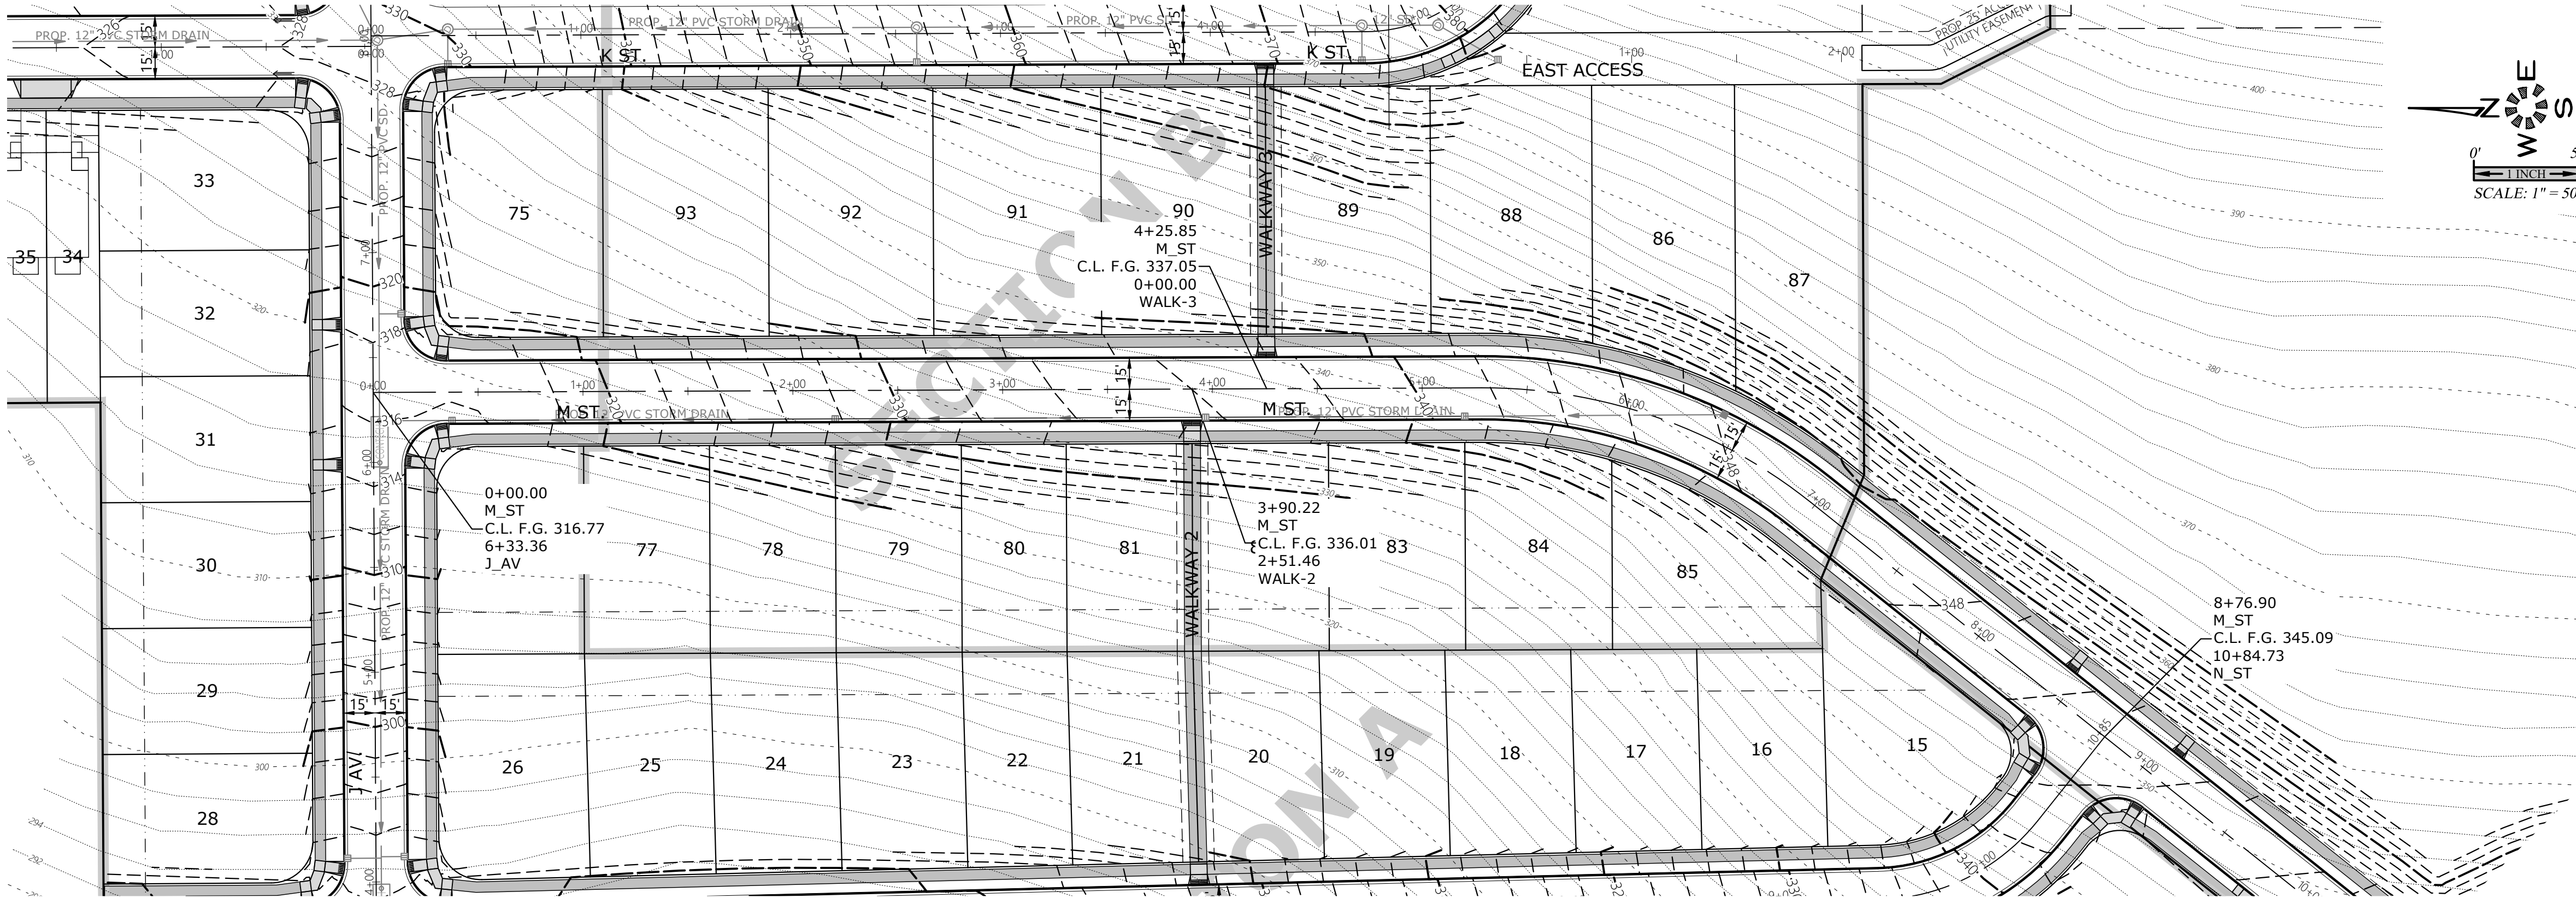

SEE SHEET P506 FOR
J STREET DESIGN

SEE SHEET P511 FOR
N STREET DESIGN

SEE SHEET P510 FOR
M STREET DESIGN
CONTINUATION

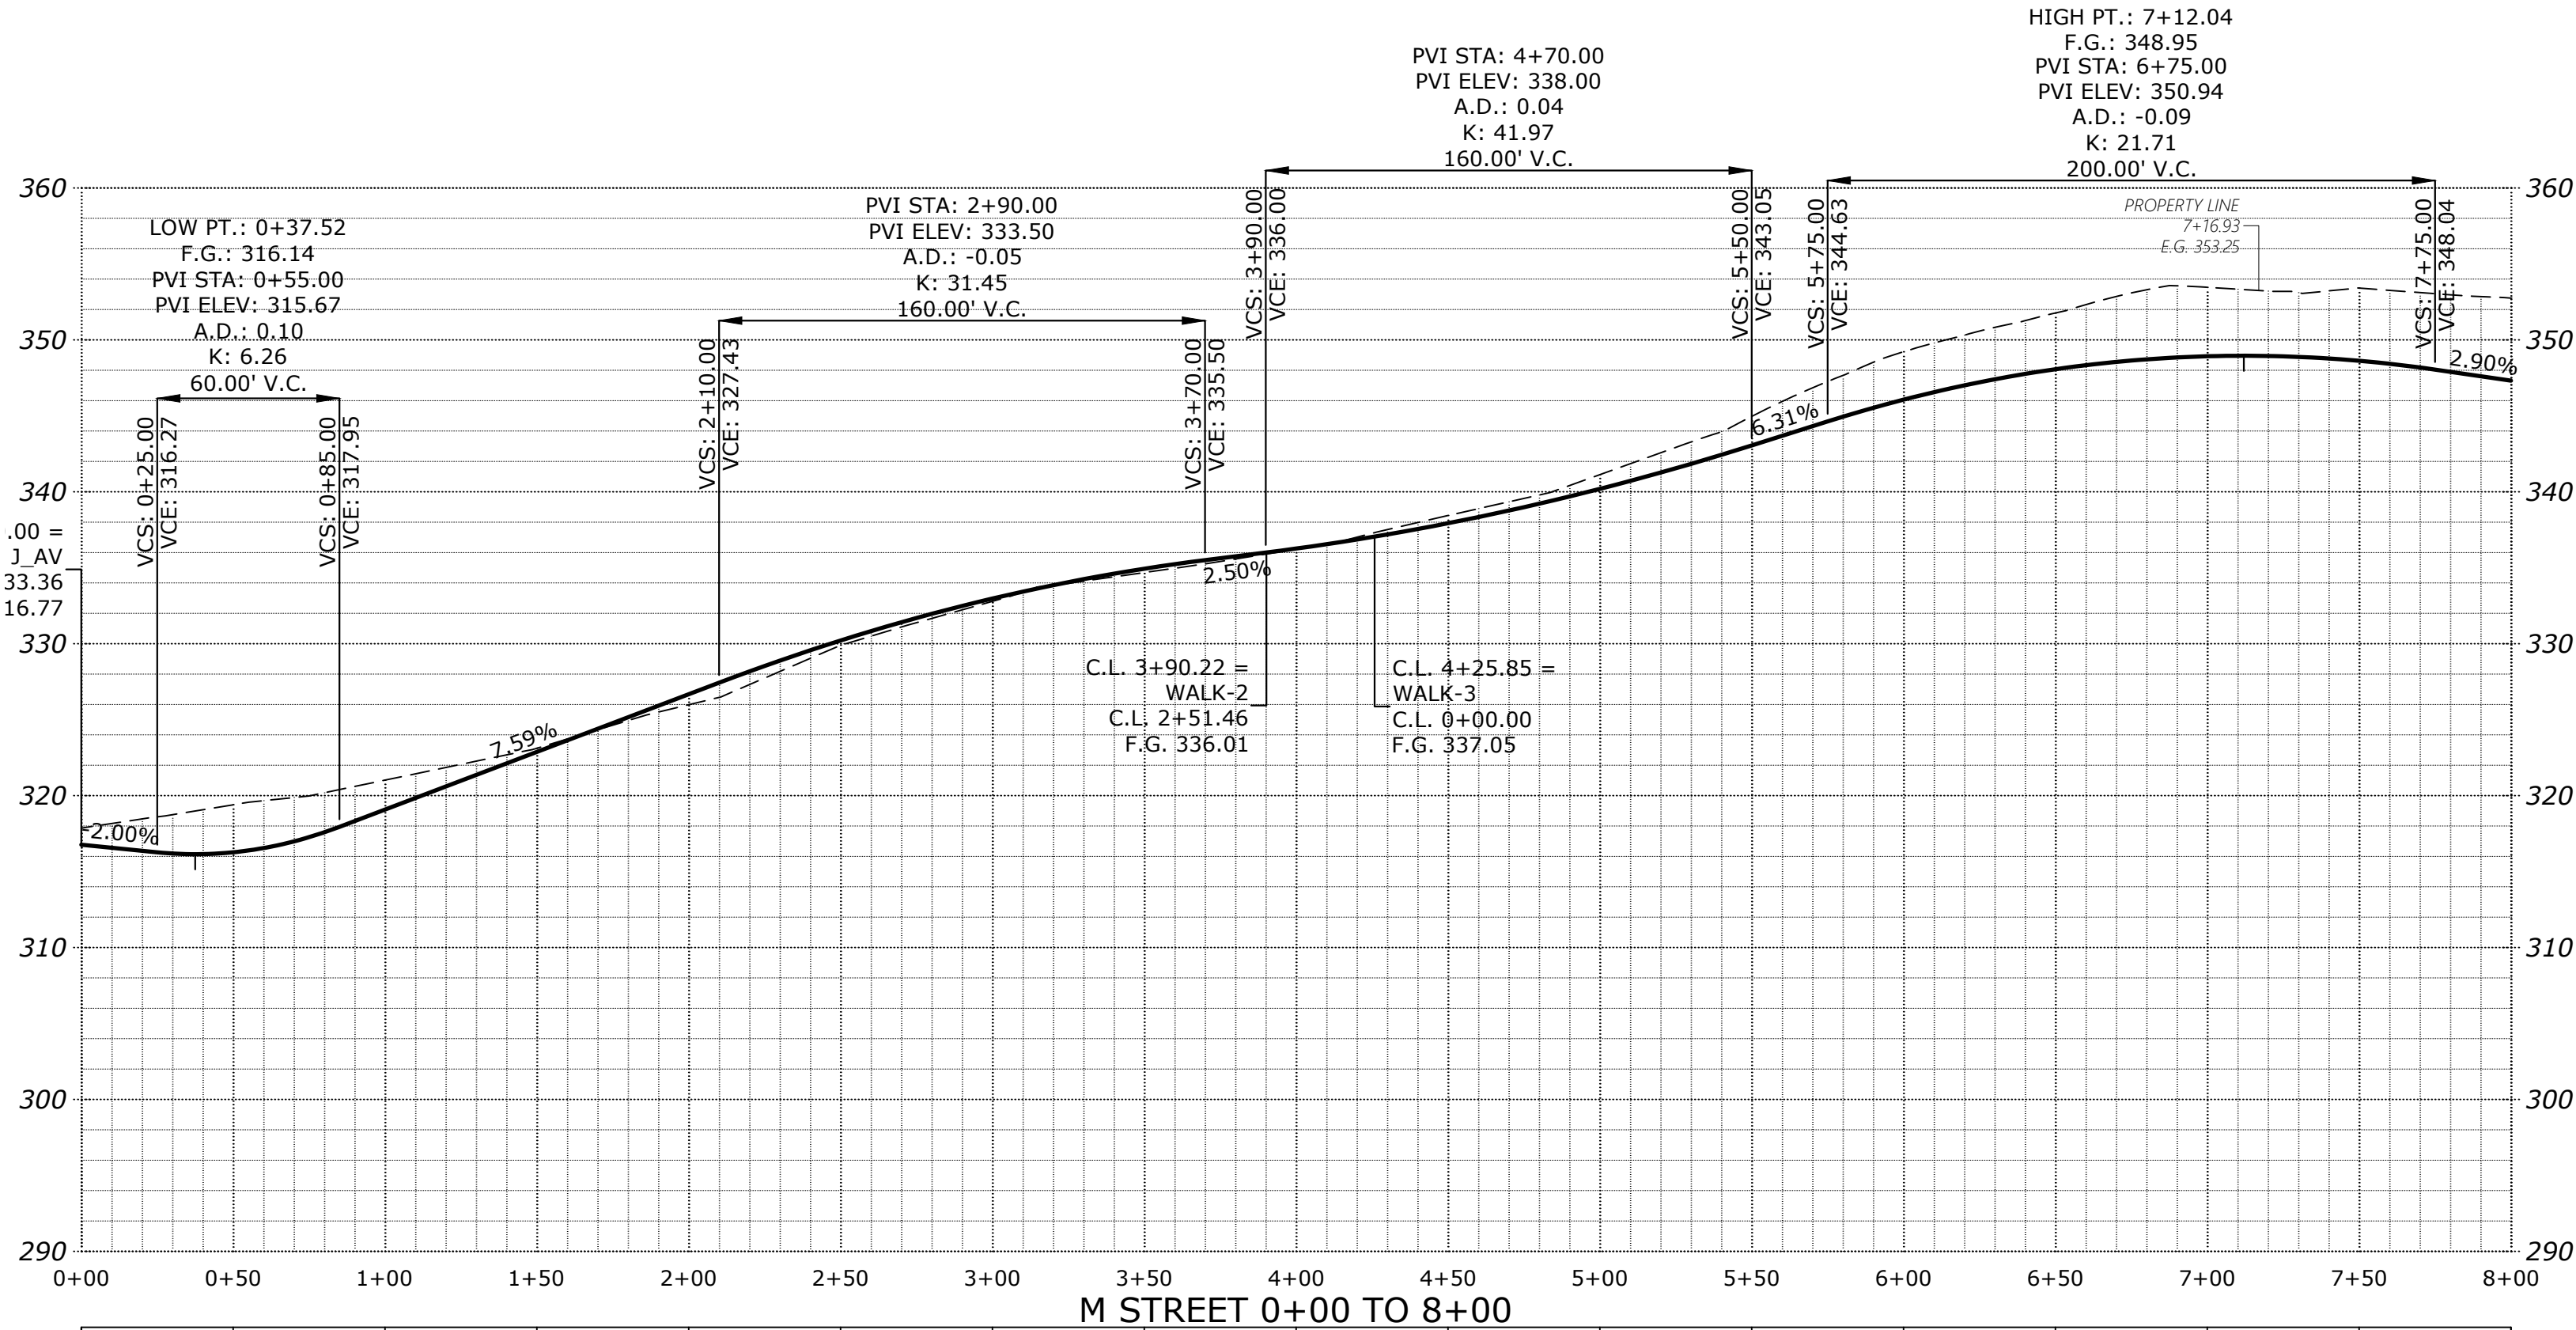

SEE SHEET P517 FOR
TYPICAL STREET SECTIONS



STREET IMPROVEMENTS

COBURN GRAND VIEW ESTATES

NO CHANGES, MODIFICATIONS
OR REVISIONS SHALL BE
MADE TO THESE DRAWINGS
WITHOUT WRITTEN
AUTHORIZATION FROM THE
DESIGN ENGINEER.
DIMENSIONS & NOTES TAKE
PRECEDENCE OVER
GRAPHICAL REPRESENTATION.

Design: M.D.G.
Drawn: P.H.S.
Checked: J.J.G.
Date: JUNE 2018
Scale: AS SHOWN
As-Built: ----



EXPIRES: 06-30-2021

JOB # 6234

P509