


J:\6234\6234-ReadRout\img_v20\6234p204.dwg, P204.dwg, 1/13/2021, 2:47:11 PM, P5ounders

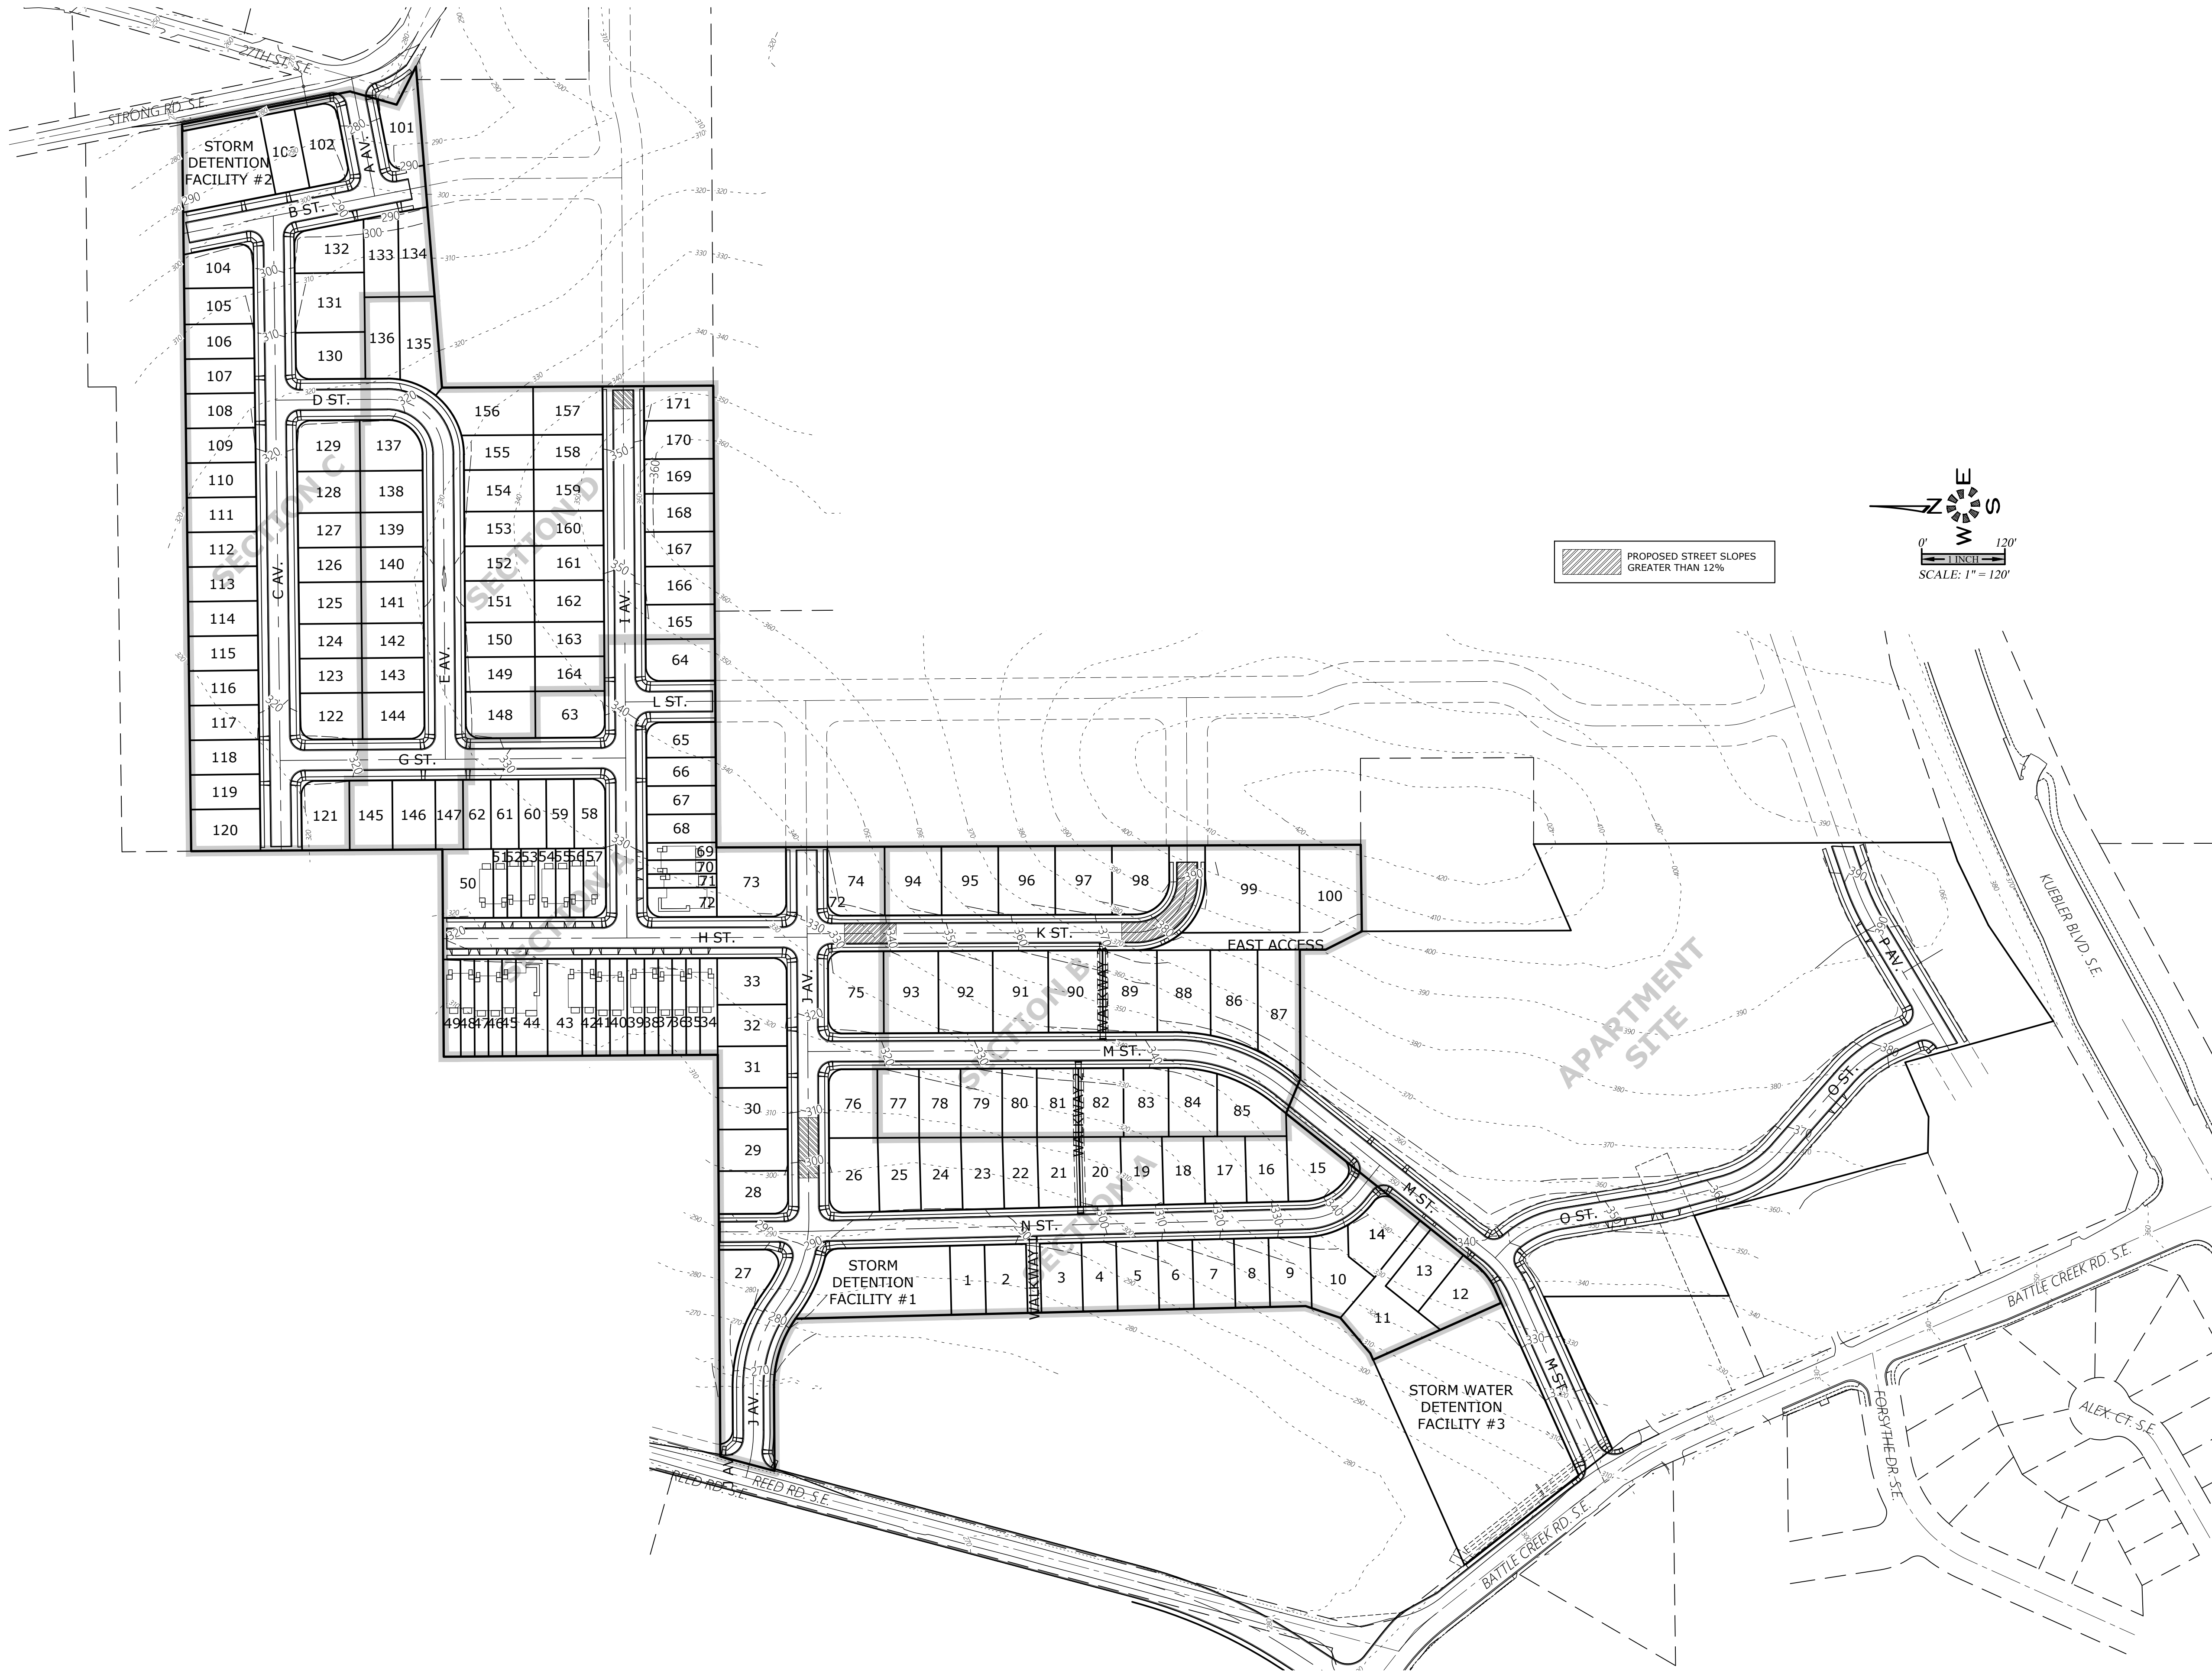

SLOPE EXCEPTION AREAS

**COBURN GRAND VIEW
ESTATES**

NO CHANGES, MODIFICATIONS
OR REVISIONS SHALL BE
MADE TO THESE DRAWINGS
WITHOUT WRITTEN
AUTHORIZATION FROM THE
DESIGN ENGINEER.
DIMENSIONS & NOTES TAKE
PRECEDENCE OVER
GRAPHICAL REPRESENTATION.

Design: M.D.G.
Drawn: P.H.S.
Checked: J.J.G.
Date: JUNE 2018
Scale: AS SHOWN
As-Built: _____



EXPIRES: 06-30-2021

JOB # 6234

P204