


Z:\6500-6599\6502-DevonAvenueSubdivision\dwg\65020220.dwg, P402\$T, 1/20/2021 3:00:21 PM, P5ounders

SEE SHEET 401 FOR
LONE OAK ROAD CONTINUATION

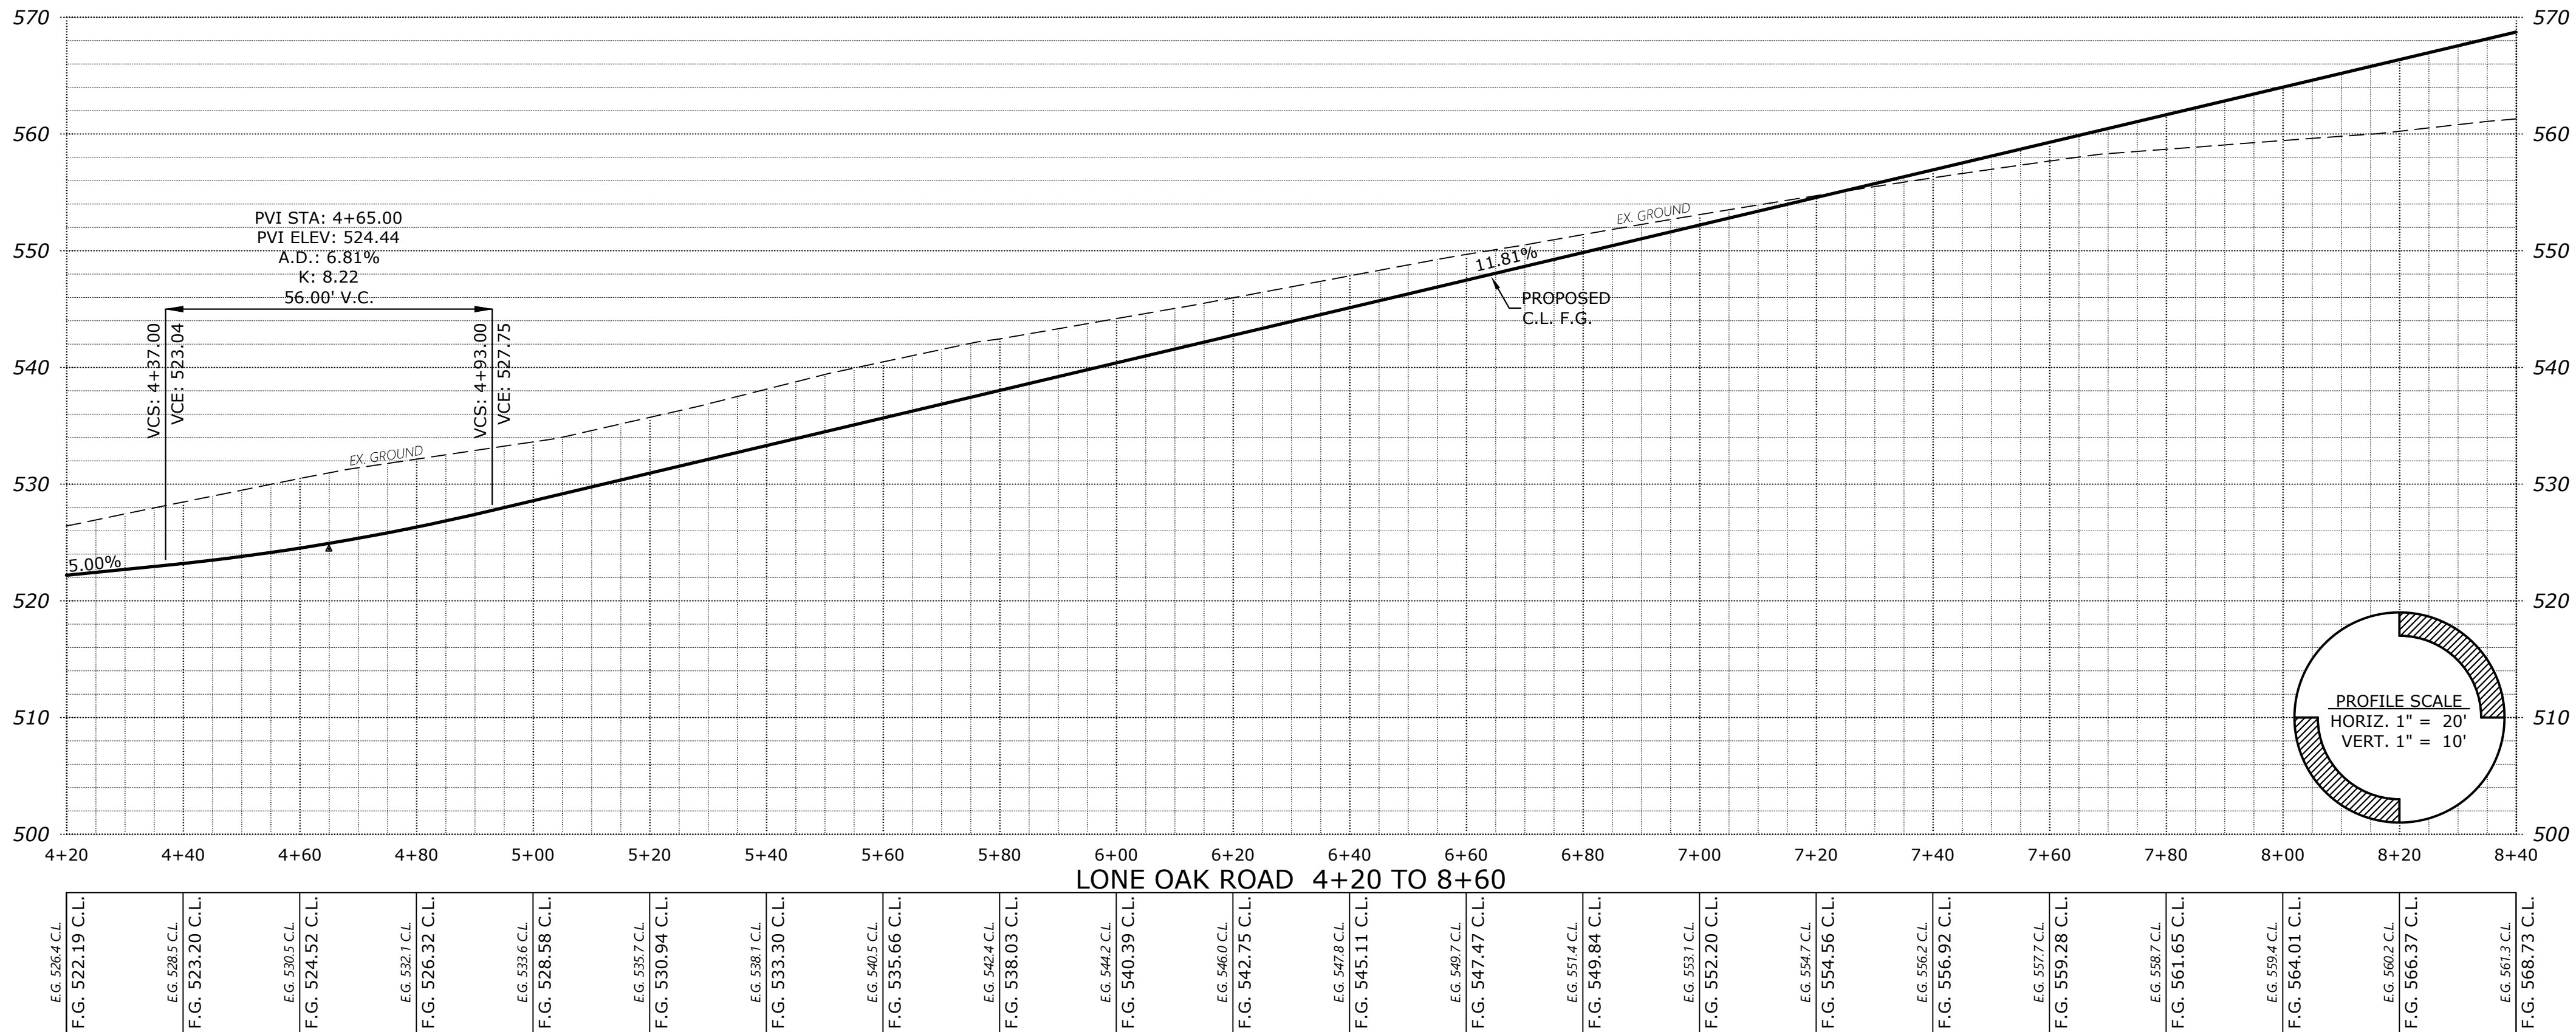

SEE SHEET 403 FOR
LONE OAK ROAD CONTINUATION




PRELIMINARY
STREET
IMPROVEMENTS

DEVON ESTATES

NO CHANGES, MODIFICATIONS
OR REPRODUCTIONS TO BE
MADE TO THESE DRAWINGS
WITHOUT WRITTEN
AUTHORIZATION FROM THE
DESIGN ENGINEER.
DIMENSIONS & NOTES TAKE
PRECEDENCE OVER
GRAPHICAL REPRESENTATION.



Design: M.D.G.
Drawn: P.H.S.
Checked: M.D.G.
Date: NOV. 2017
Scale: AS SHOWN
As-Built: ----

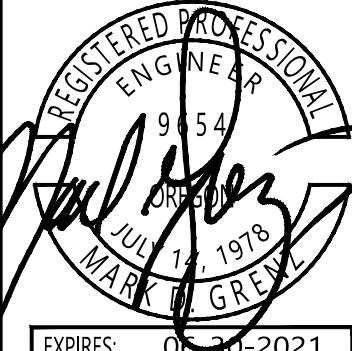

EXPIRES: 06-30-2021
JOB # 6502

P402

Z:\6502-6599\6502-DevonAvenueSubdivision\dwg\65020220.dwg, P403ST, 1/20/2021 3:05:08 PM, P5ounders

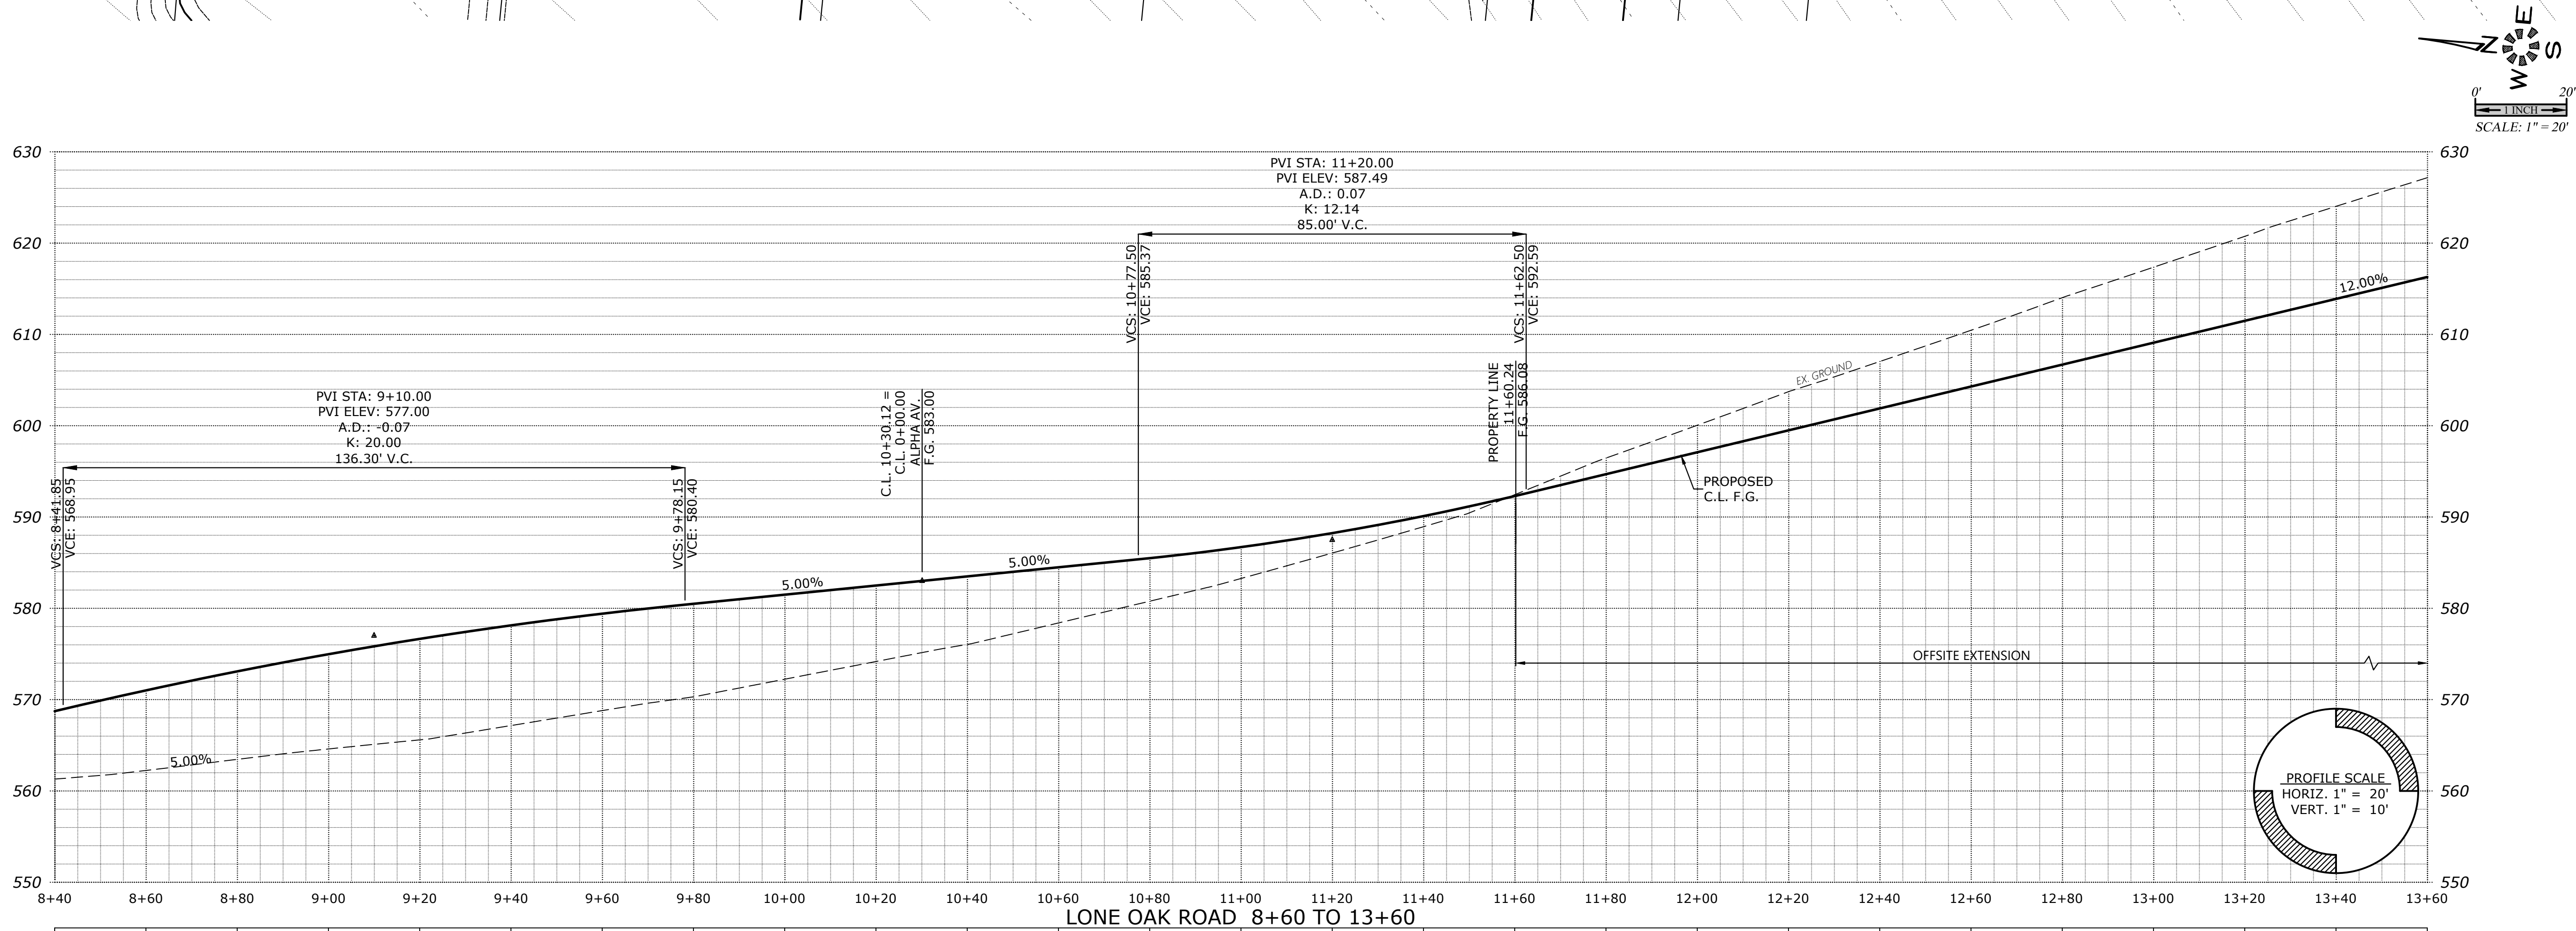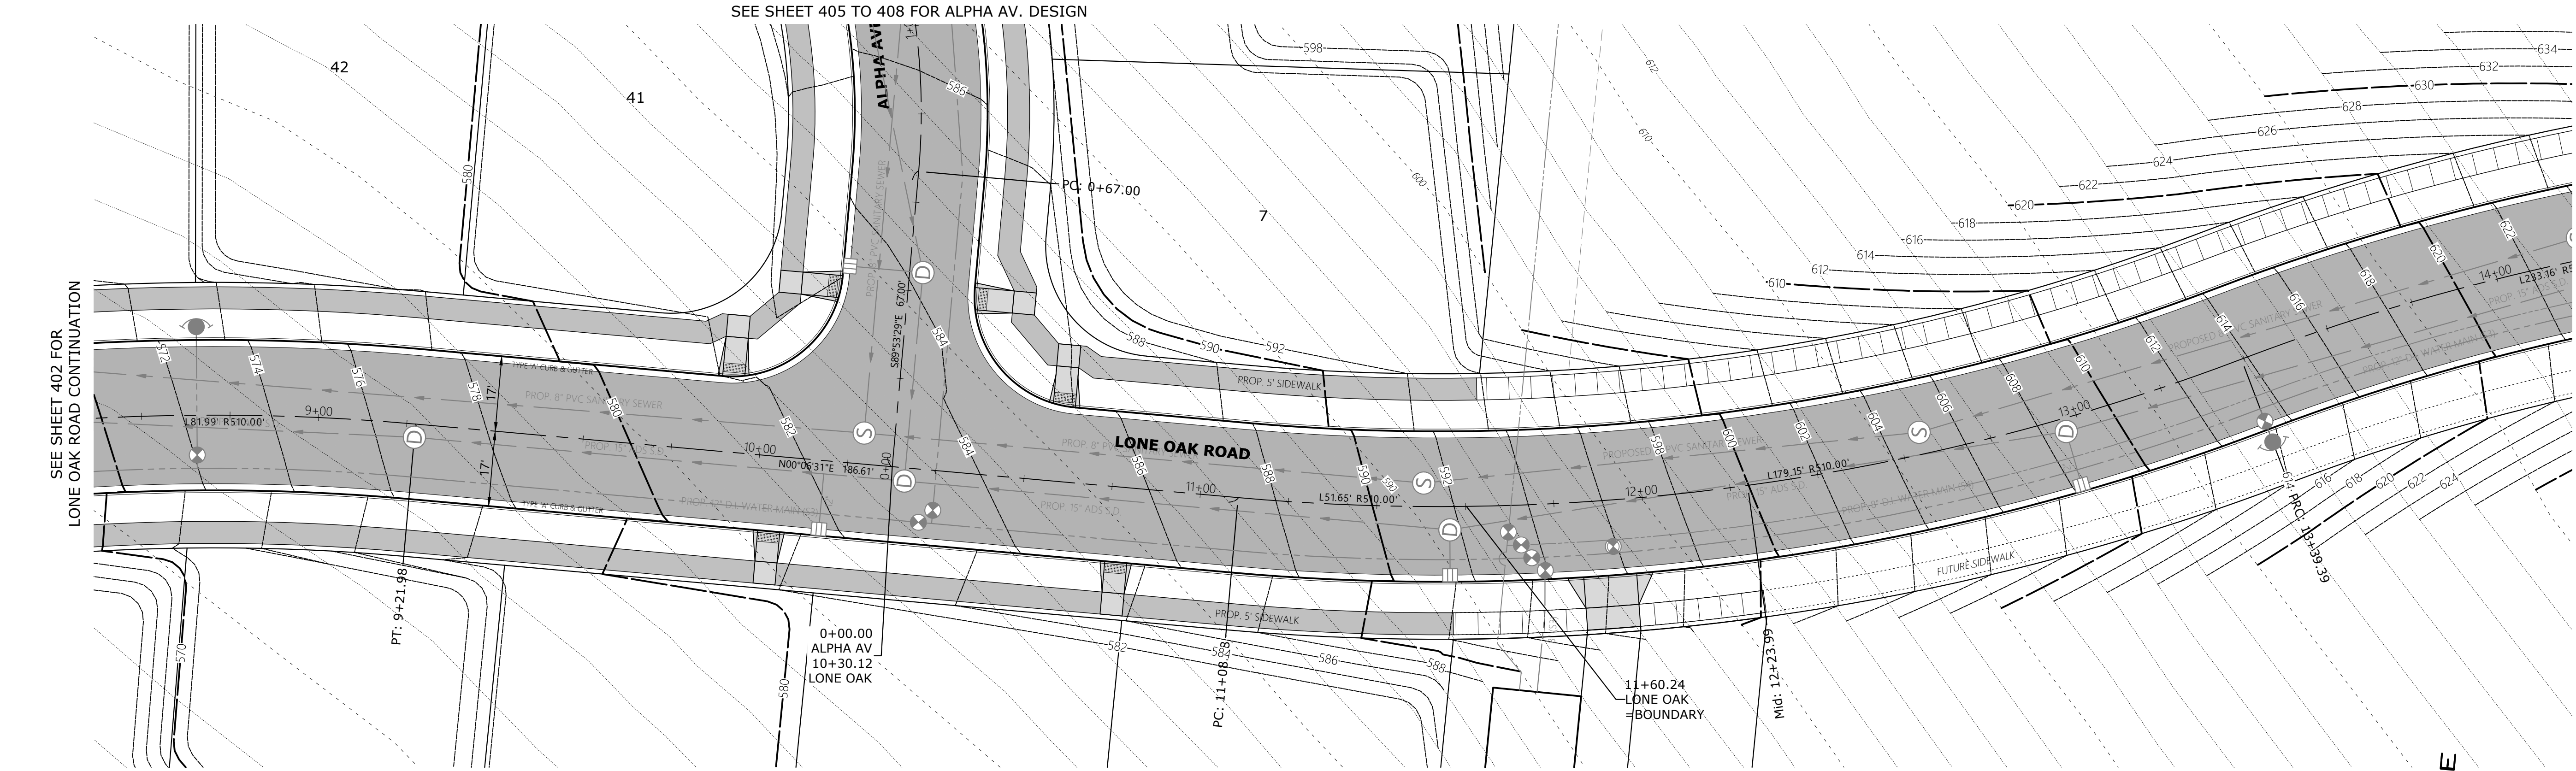

E.G. 561.3 C.L.	E.G. 562.2 C.L.	E.G. 563.5 C.L.	E.G. 564.6 C.L.	E.G. 565.6 C.L.	E.G. 566.2 C.L.	E.G. 567.2 C.L.	E.G. 568.9 C.L.	E.G. 570.3 C.L.	E.G. 571.01 C.L.	E.G. 572.2 C.L.	E.G. 573.09 C.L.	E.G. 574.97 C.L.	E.G. 576.65 C.L.	E.G. 577.13 C.L.	E.G. 578.42 C.L.	E.G. 579.42 C.L.	E.G. 580.50 C.L.	E.G. 581.50 C.L.	E.G. 582.49 C.L.	E.G. 583.49 C.L.	E.G. 584.49 C.L.	E.G. 585.50 C.L.	E.G. 586.70 C.L.	E.G. 588.24 C.L.	E.G. 589.10 C.L.	E.G. 590.10 C.L.	E.G. 592.30 C.L.	E.G. 594.69 C.L.	E.G. 597.09 C.L.	E.G. 600.0 C.L.	E.G. 603.7 C.L.	E.G. 607.0 C.L.	E.G. 601.89 C.L.	E.G. 610.4 C.L.	E.G. 604.29 C.L.	E.G. 614.0 C.L.	E.G. 606.69 C.L.	E.G. 617.4 C.L.	E.G. 609.09 C.L.	E.G. 620.7 C.L.	E.G. 611.49 C.L.	E.G. 624.0 C.L.	E.G. 613.89 C.L.	E.G. 627.2 C.L.	E.G. 616.29 C.L.
-----------------	-----------------	-----------------	-----------------	-----------------	-----------------	-----------------	-----------------	-----------------	------------------	-----------------	------------------	------------------	------------------	------------------	------------------	------------------	------------------	------------------	------------------	------------------	------------------	------------------	------------------	------------------	------------------	------------------	------------------	------------------	------------------	-----------------	-----------------	-----------------	------------------	-----------------	------------------	-----------------	------------------	-----------------	------------------	-----------------	------------------	-----------------	------------------	-----------------	------------------



Design: M.D.G.
Drawn: P.H.S.
Checked: M.D.G.
Date: NOV. 2017
Scale: AS SHOWN
As-Built: ---

NO CHANGES, MODIFICATIONS
OR REVISIONS SHALL BE
MADE TO THESE DRAWINGS
WITHOUT WRITTEN
AUTHORIZATION FROM THE
DESIGN ENGINEER.
DIMENSIONS & NOTES TAKE
PRECEDENCE OVER
GRAPHICAL REPRESENTATION.

DEVON ESTATES



PRELIMINARY
STREET
IMPROVEMENTS

MULTI/TECH
ENGINEERING SERVICES, INC.
1155 13th ST., S.E. SALEM, OR. 97302
PH: (503) 363-3627 FAX: (503) 366-5660
www.mtengr.com email: office@mtengr.com


EXPIRES: 06-30-2021
JOB # 6502
P403

Z:\6500-6599\6502-DevonAvenueSubdivision\dwg\65020220.dwg, P406\$T, 1/20/2021 3:04:37 PM, P5ounders

SEE SHEET 405 FOR
ALPHA AV. CONTINUATION

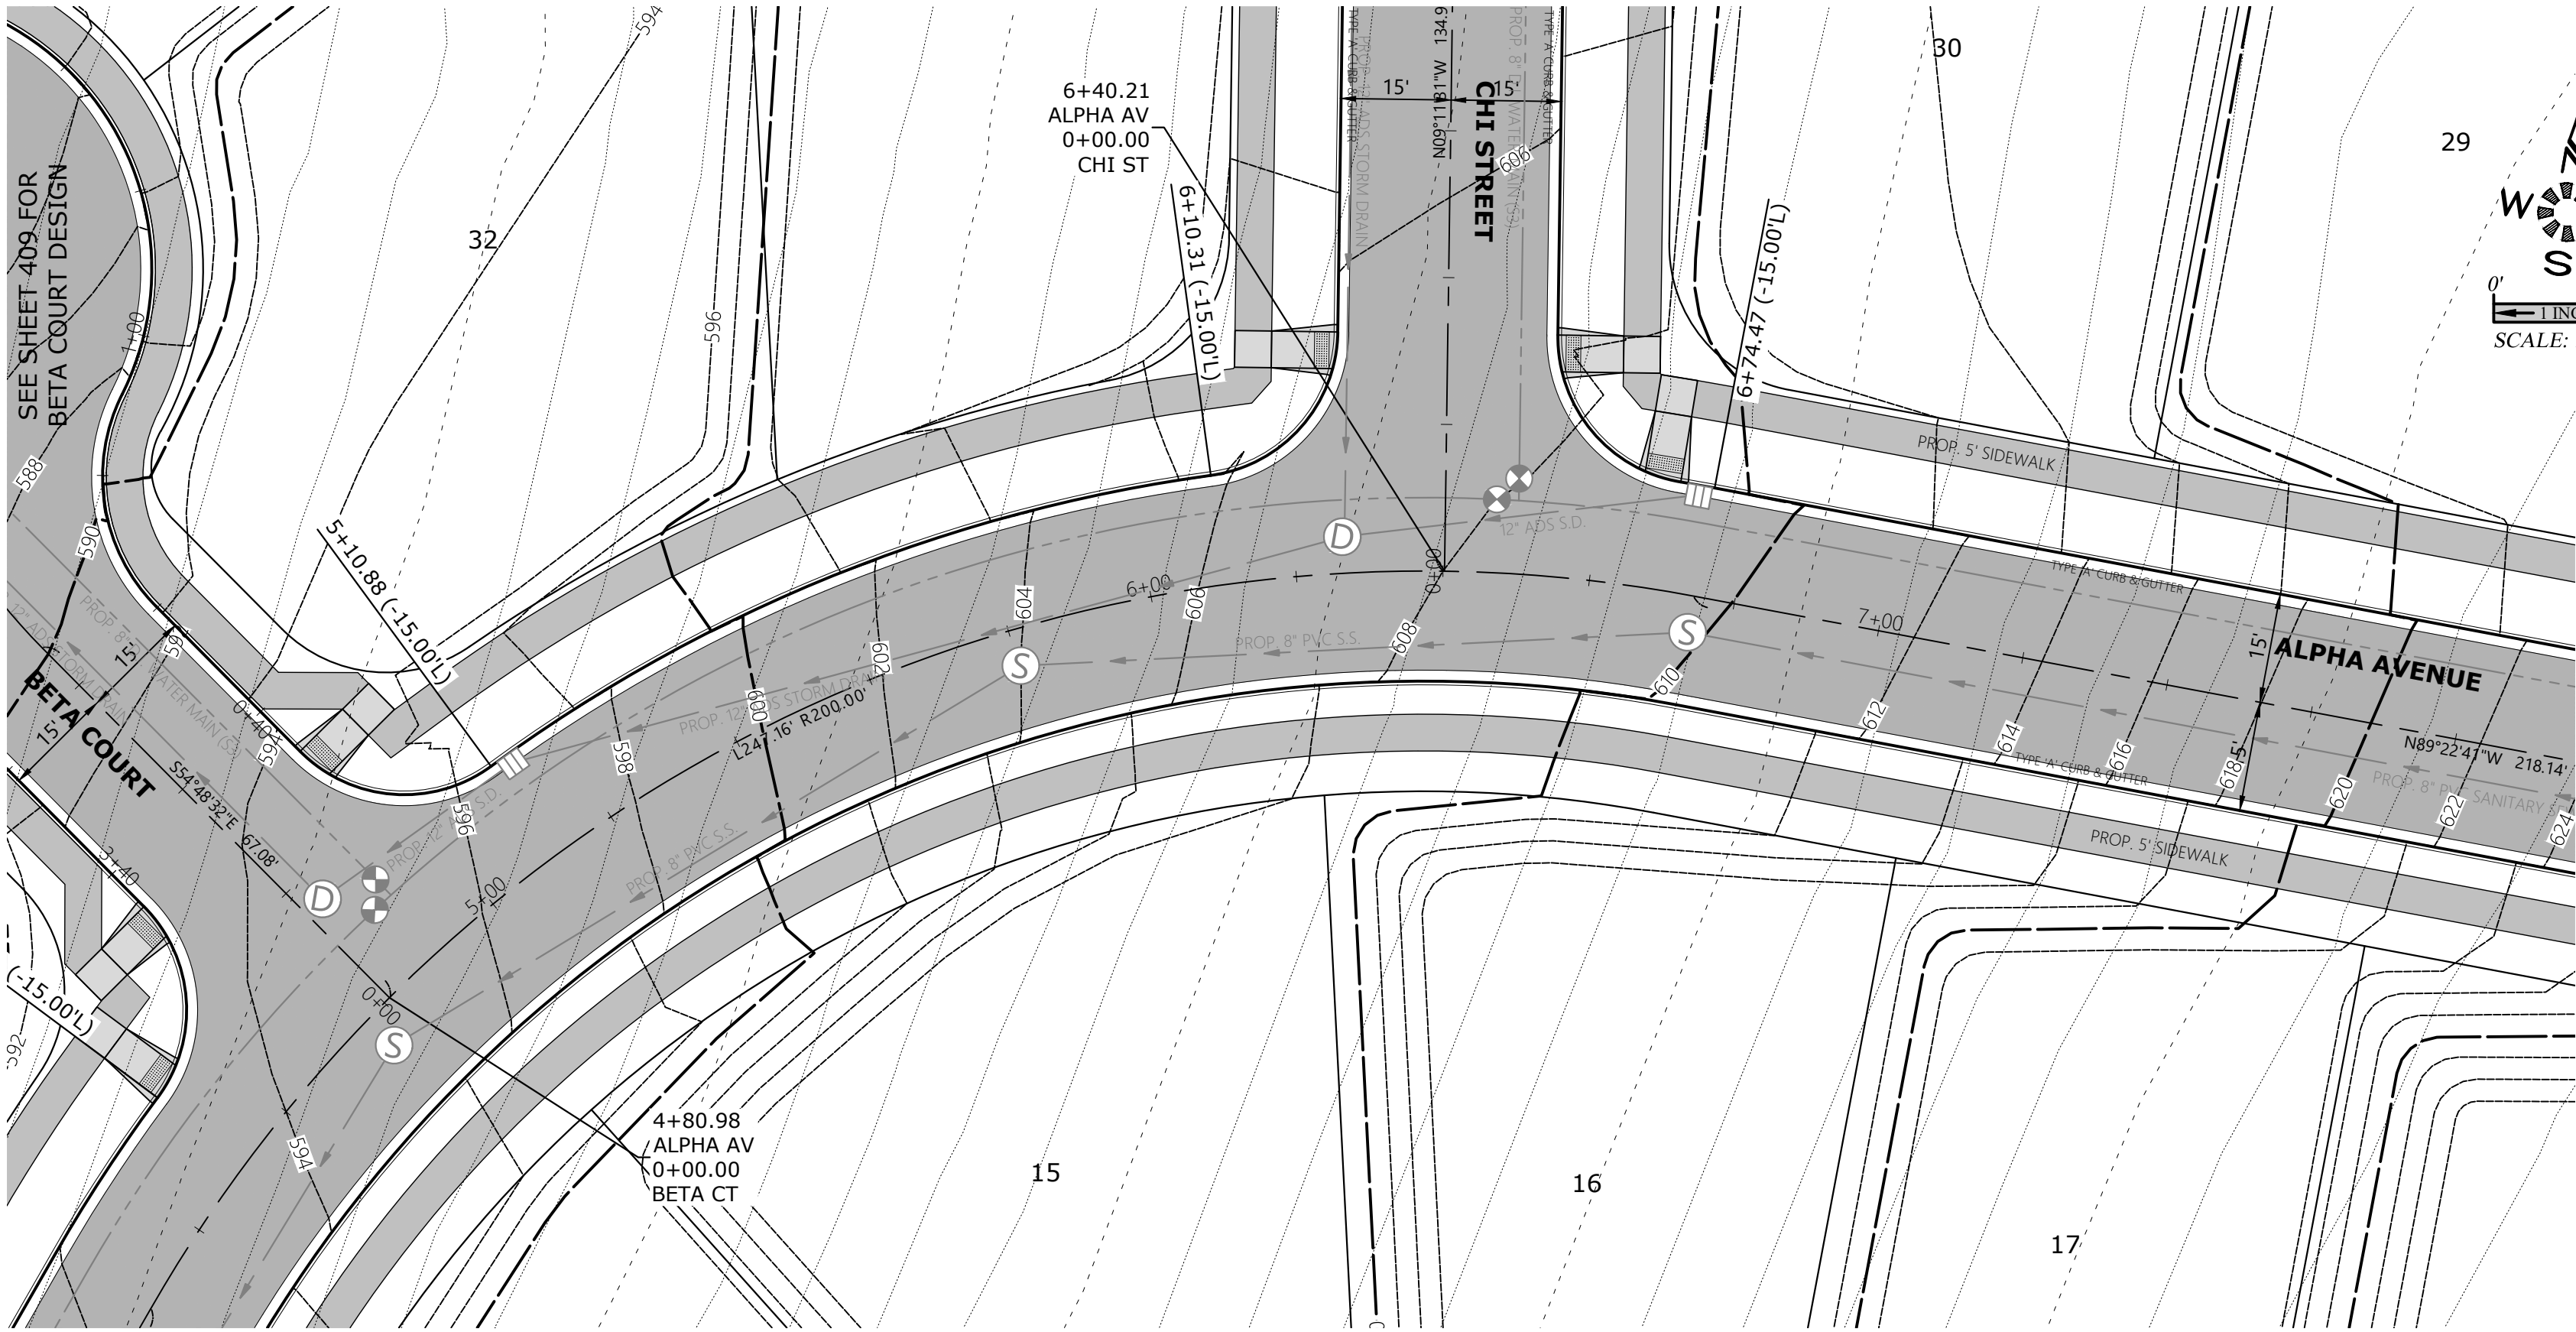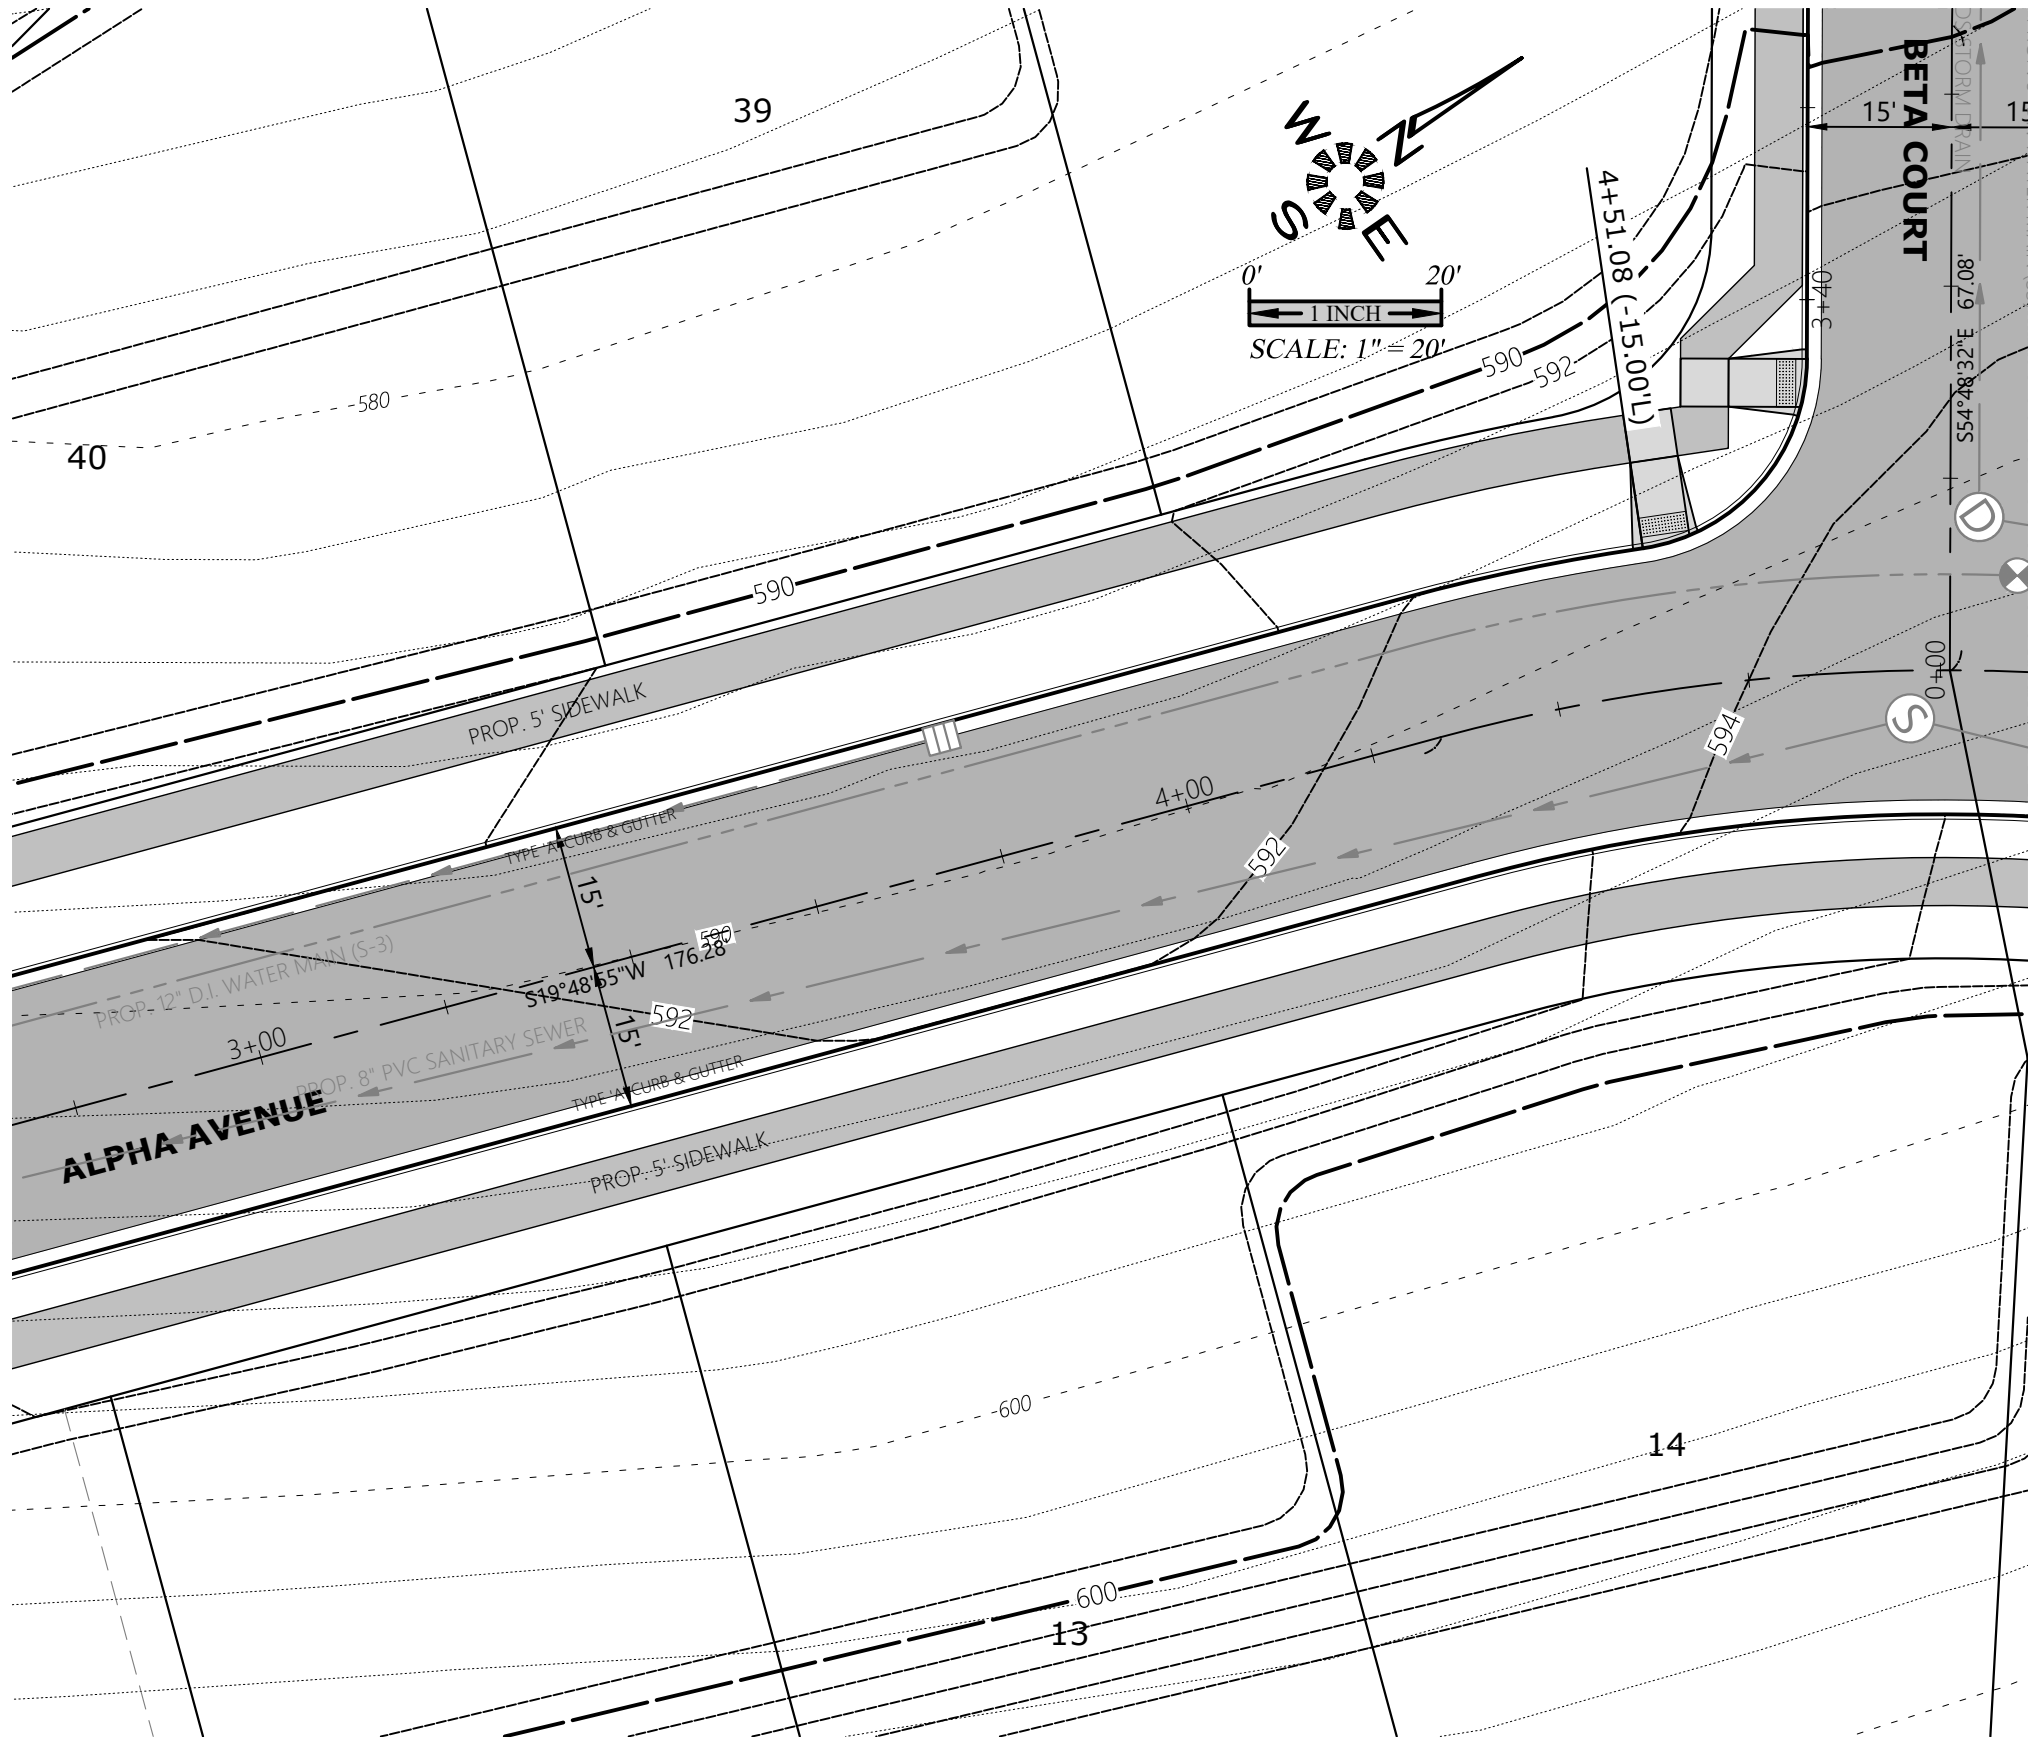

SEE SHEET 407 FOR
ALPHA AV. CONTINUATION

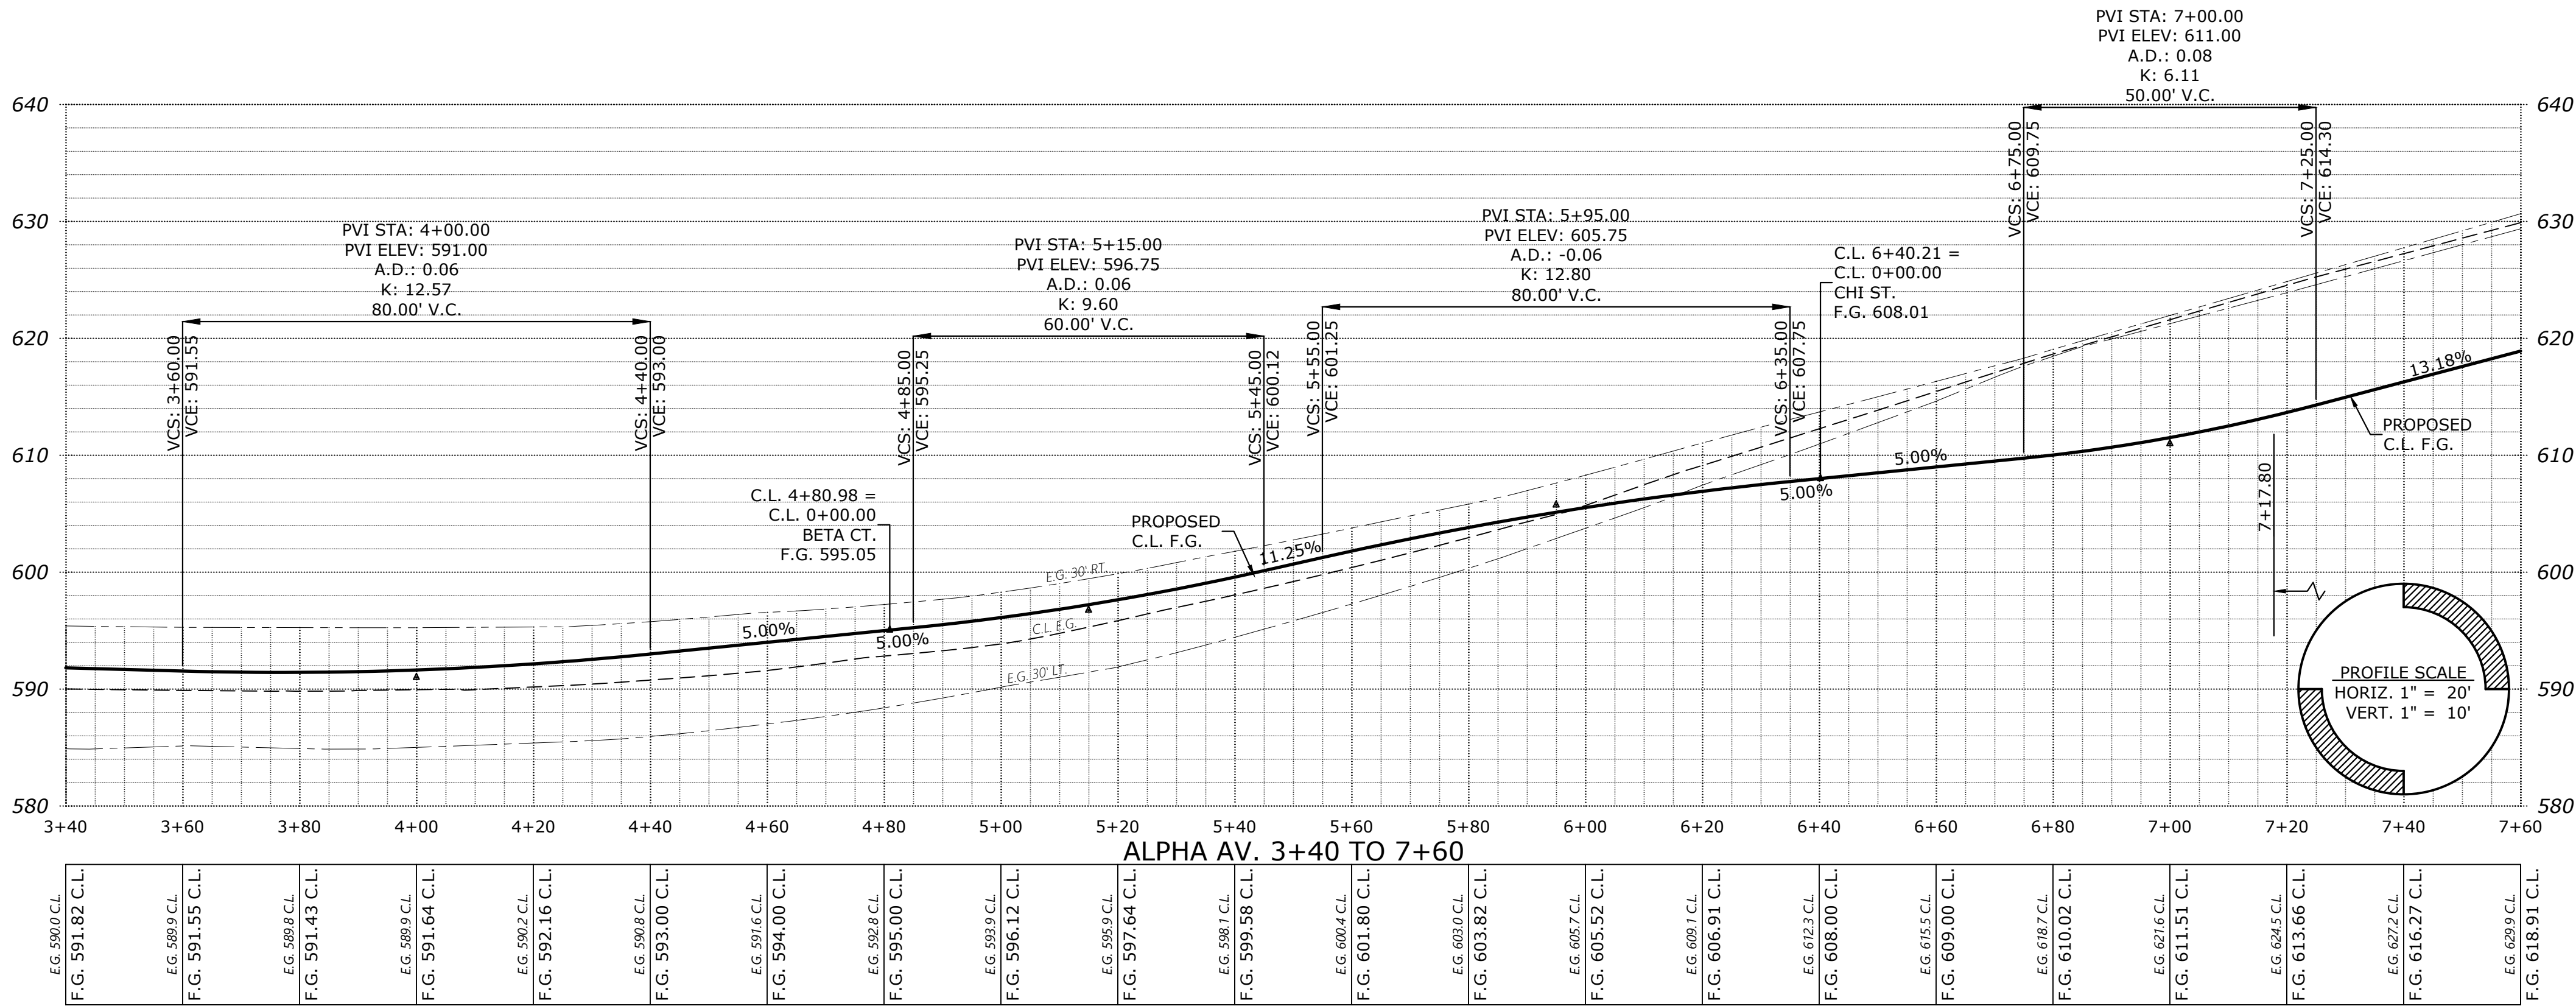

PRELIMINARY
STREET
IMPROVEMENTS

DEVON ESTATES

NO CHANGES, MODIFICATIONS
OR REVISIONS SHALL BE
MADE TO THESE DRAWINGS
WITHOUT WRITTEN
AUTHORIZATION FROM THE
DESIGN ENGINEER.
DIMENSIONS & NOTES TAKE
PRECEDENCE OVER
GRAPHICAL REPRESENTATION.

Design: M.D.G.
Drawn: P.H.S.
Checked: M.D.G.
Date: NOV. 2017
Scale: AS SHOWN
As-Built: ----





EXPIRES: 06-30-2021

JOB # 6502

P406

J:\6500-6599\6502-DevonAvenueSubdivision\dwg\6502020.dwg, P407\$1, 7/20/2021 3:05:12 PM, PSounders

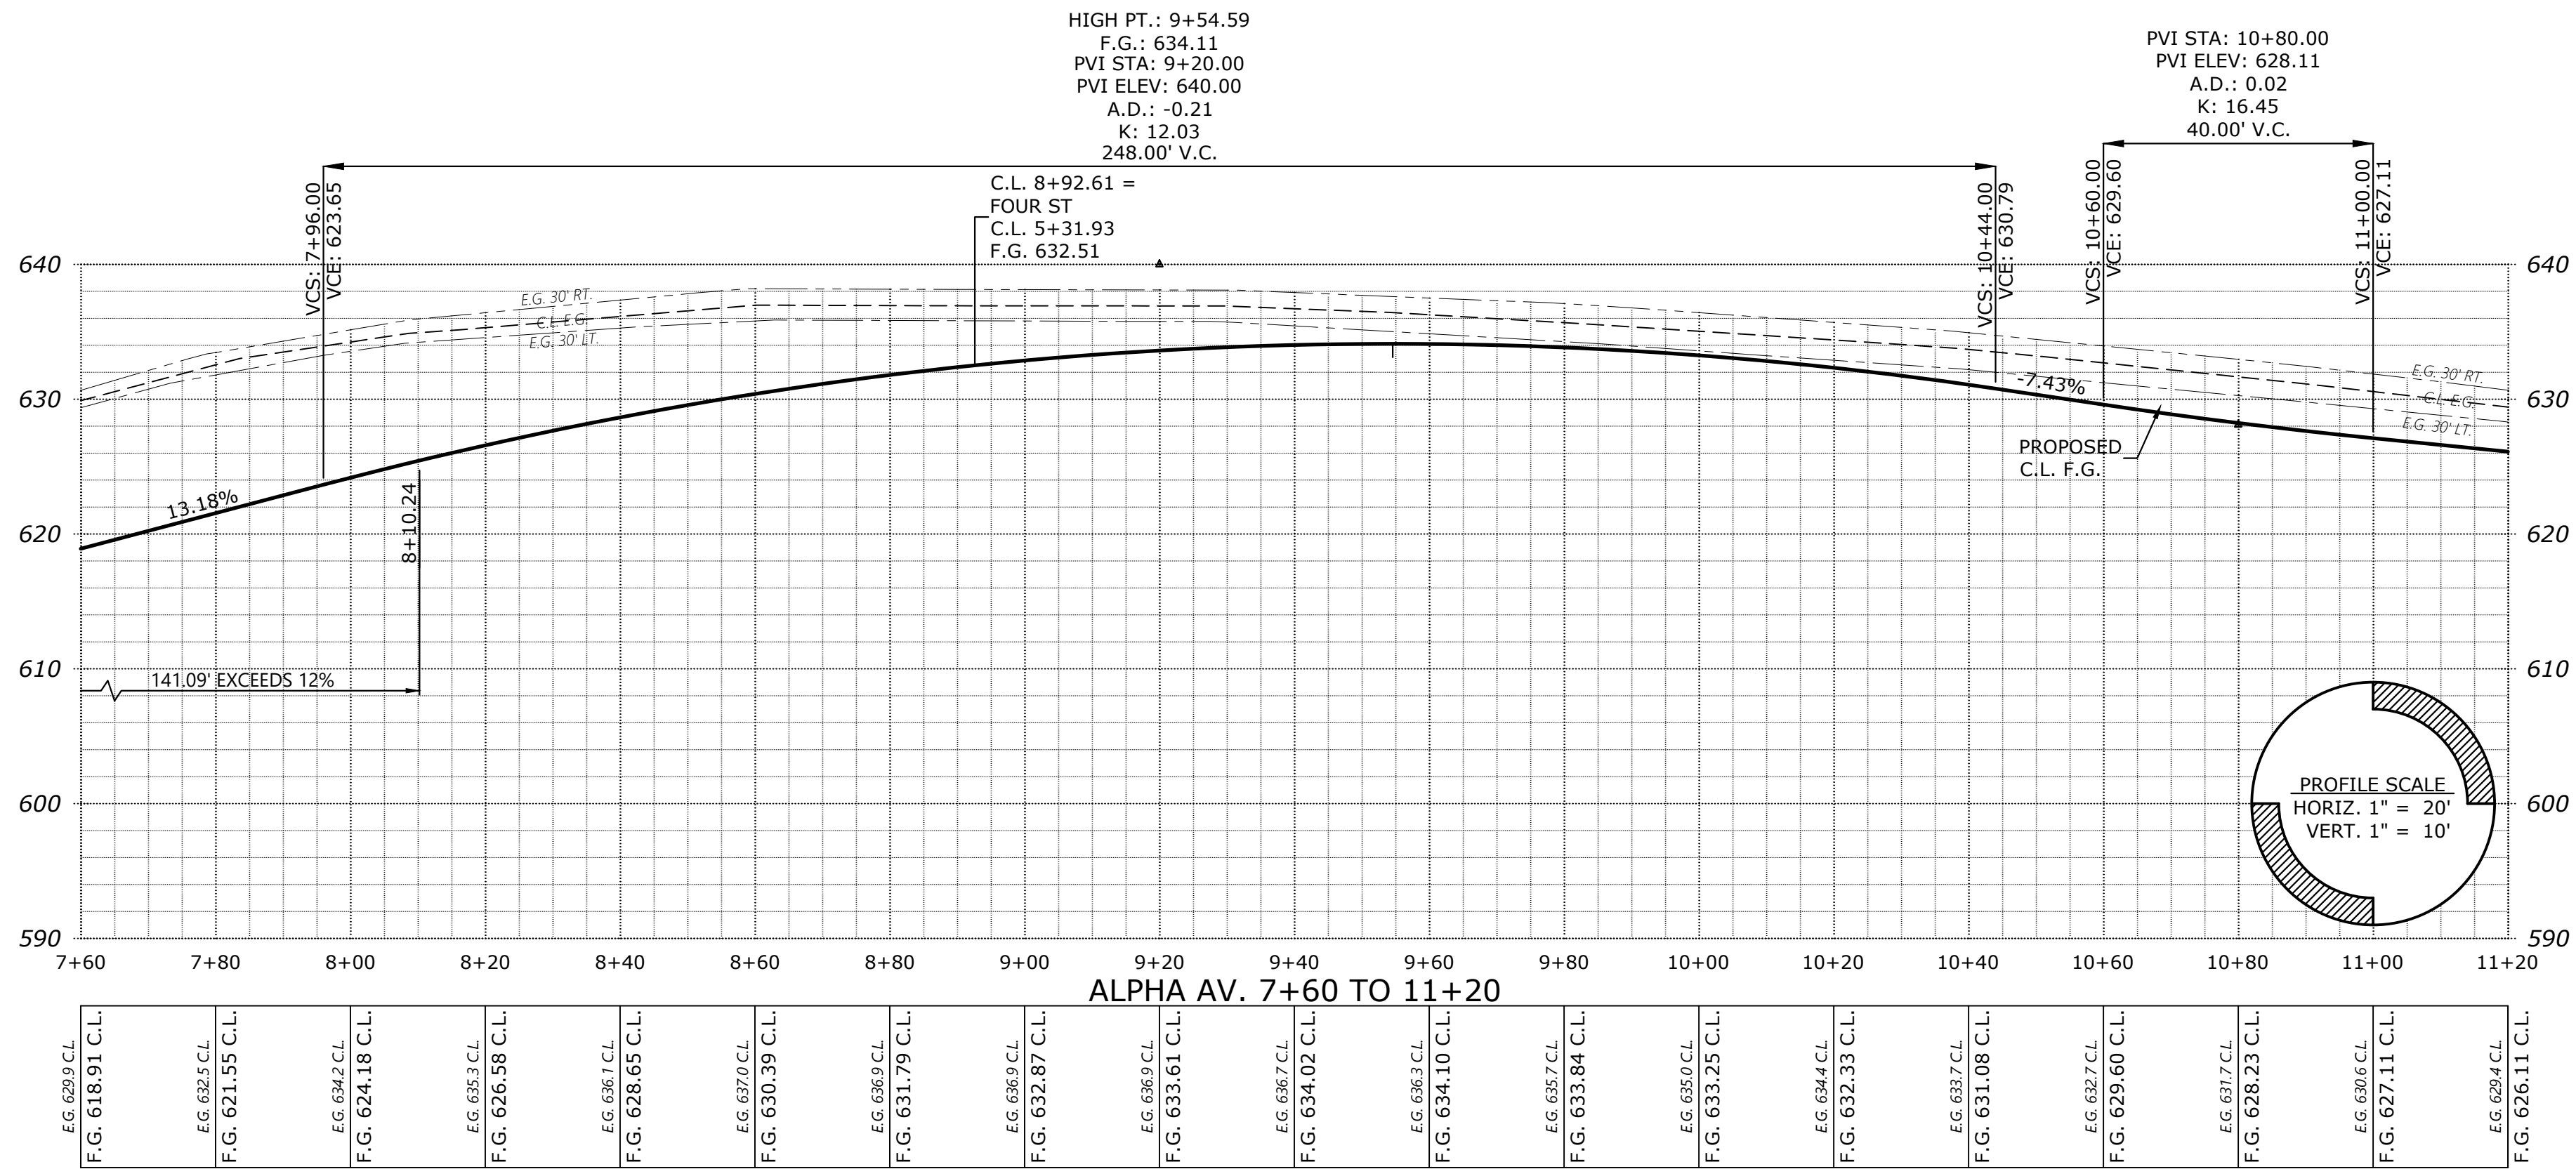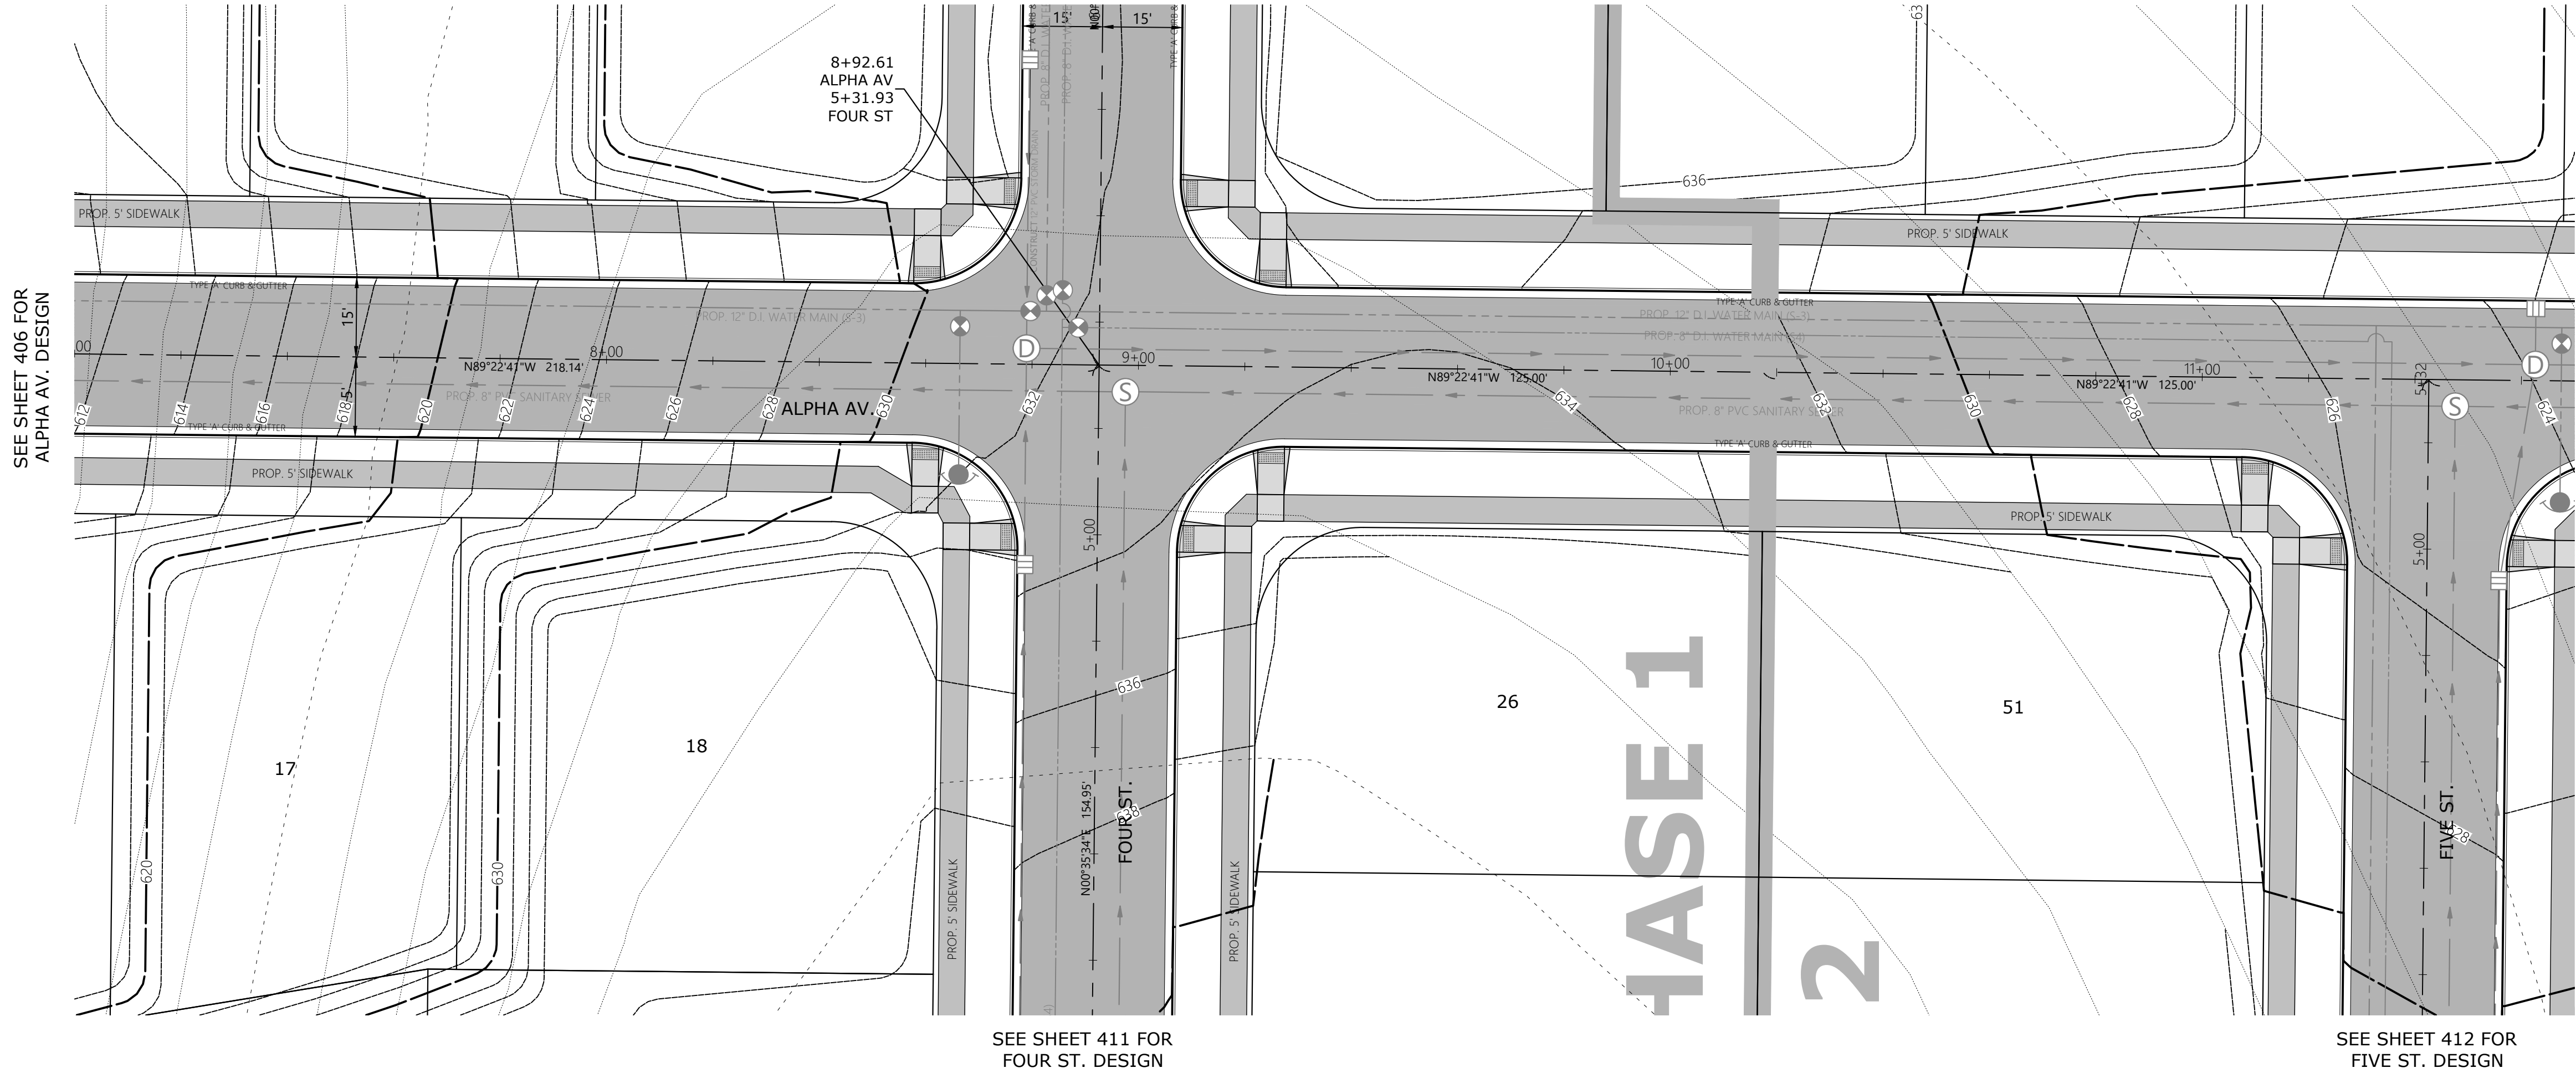

PRELIMINARY
STREET
IMPROVEMENTS

DEVON ESTATES

NO CHANGES, MODIFICATIONS
OR REVISIONS SHALL BE
MADE WITHOUT WRITTEN
AUTHORIZATION FROM THE
DESIGN ENGINEER.
DIMENSIONS & NOTES TAKE
PRECEDENCE OVER
GRAPHICAL REPRESENTATION.

Design: M.D.G.
Drawn: P.H.S.
Checked: M.D.G.
Date: NOV. 2017
Scale: AS SHOWN
As-Built: ----


REGISTERED PROFESSIONAL
ENGINEER
JULY 4, 1988
MARK D. GRAY
EXPIRES: 06-30-2021
JOB # 6502

P407


MULTI/TECH

ENGINEERING SERVICES, INC.
1155 13TH ST. S.E. SALEM, OR. 97302
PH: (503) 363-9227 FAX: (503) 364-1260
www.mtengr.com office@mtengr.com

SEE SHEET 407 FOR
ALPHA AV. DESIGN

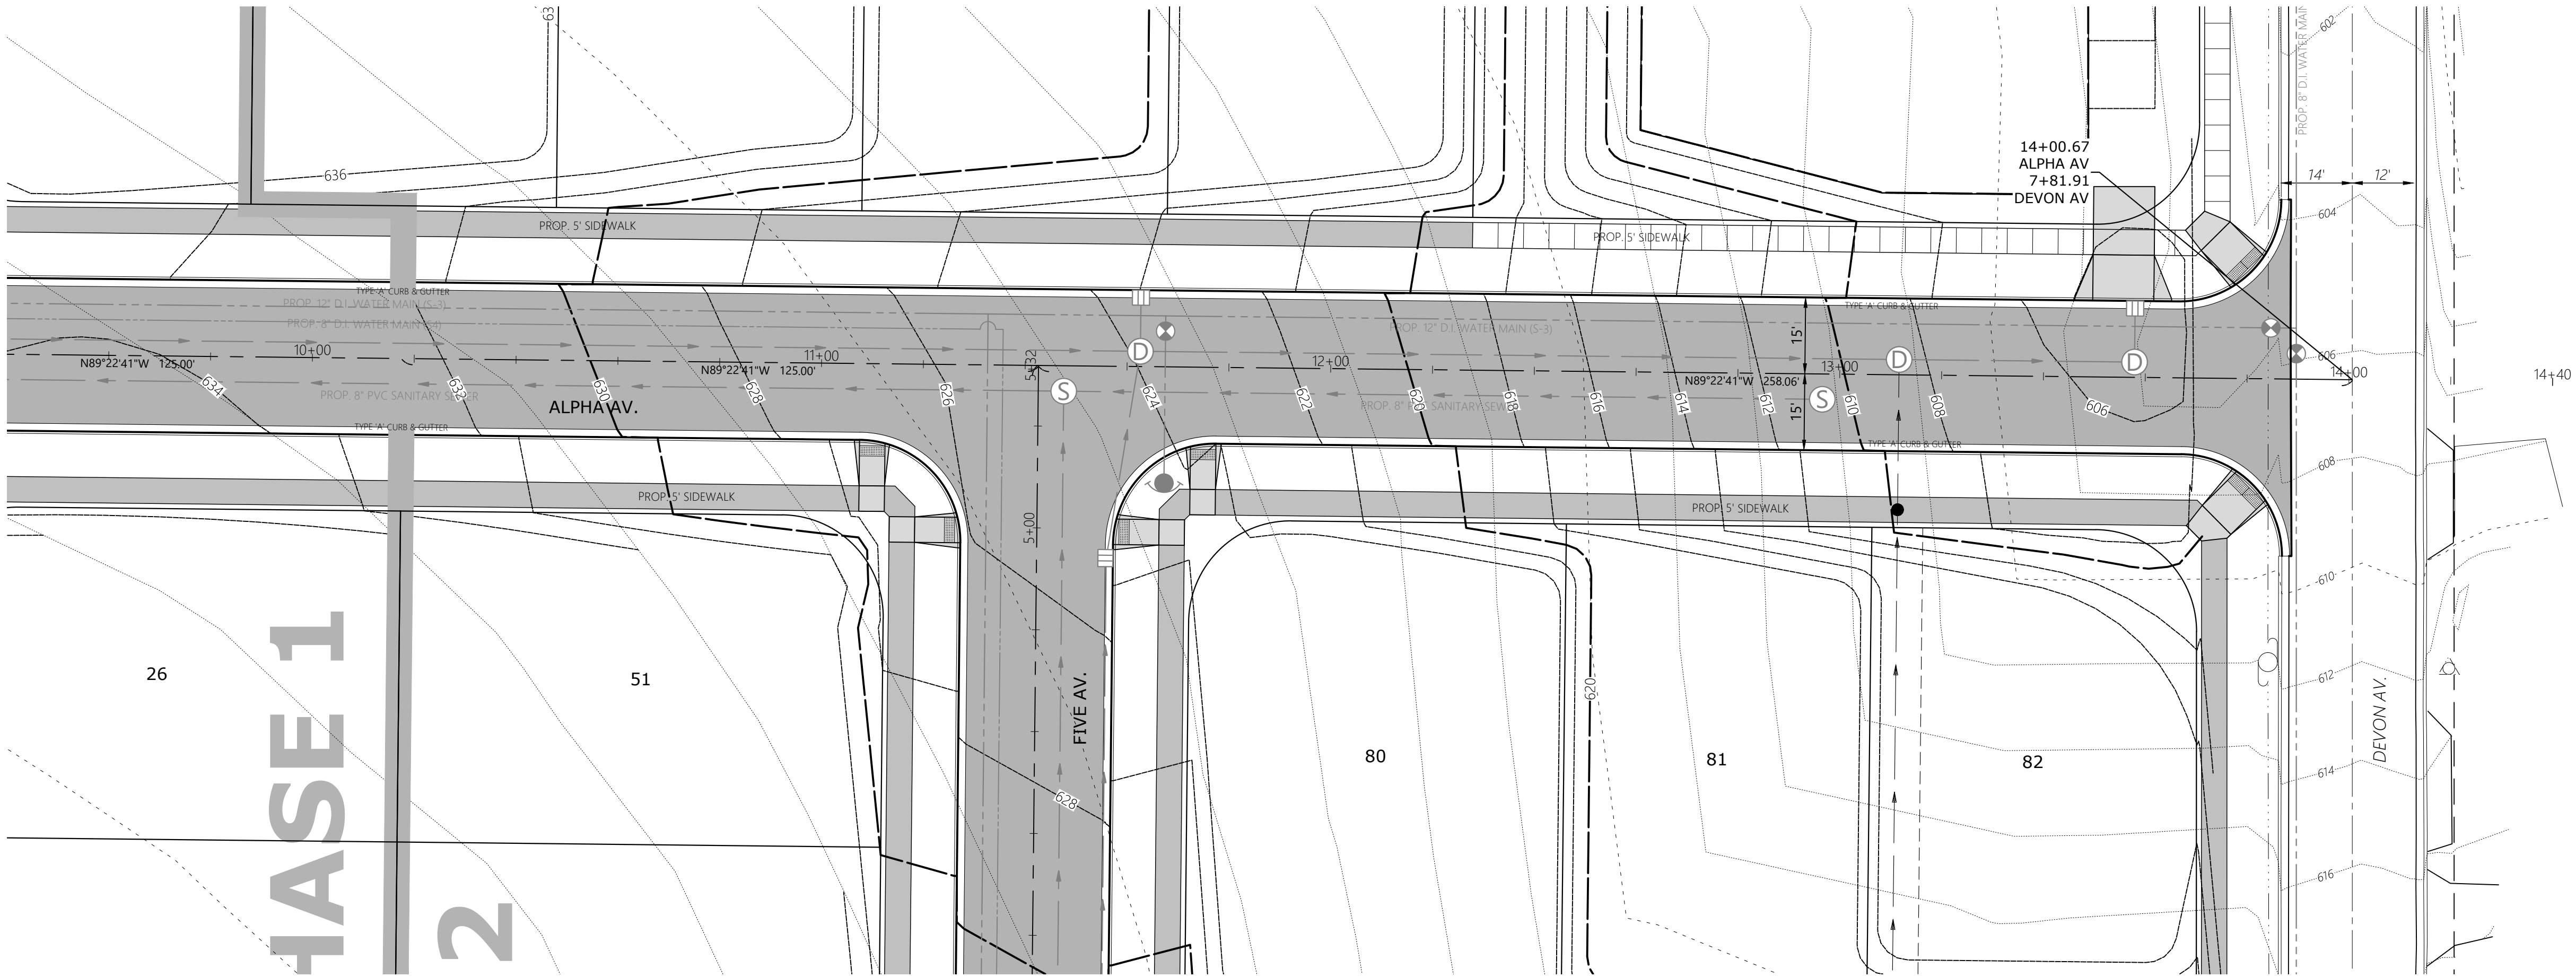

SEE SHEET 412 FOR
FIVE ST. DESIGN

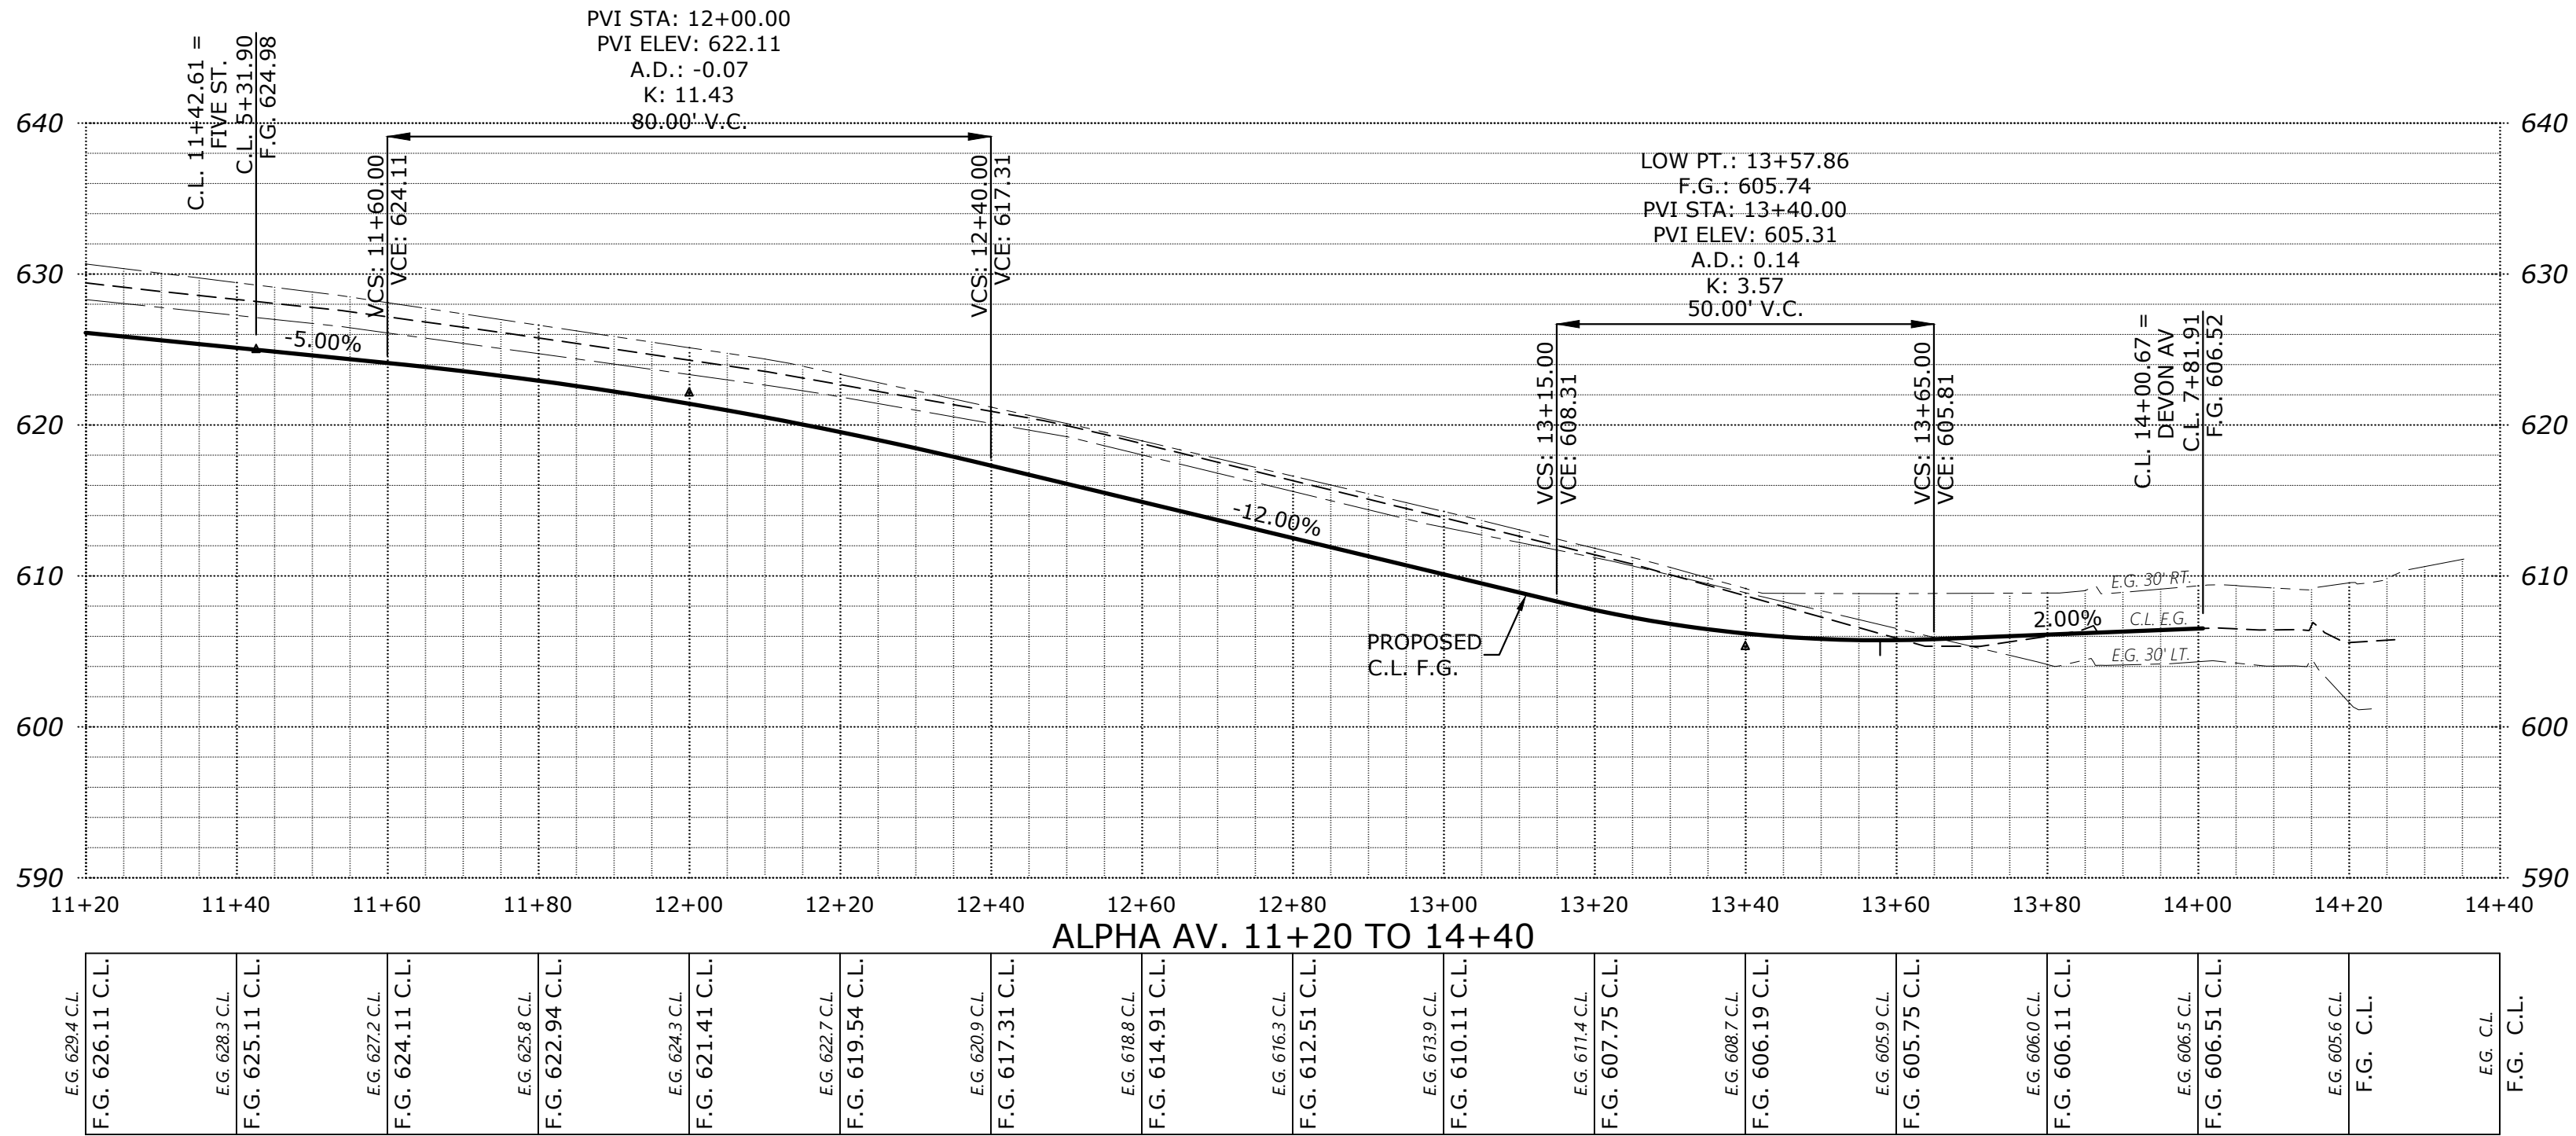

PRELIMINARY
STREET
IMPROVEMENTS

DEVON ESTATES

NO CHANGES, MODIFICATIONS
OR REVISIONS SHALL BE
MADE WITHOUT WRITTEN
AUTHORIZATION FROM THE
DESIGN ENGINEER.
DIMENSIONS & NOTES TAKE
PRECEDENCE OVER
GRAPHICAL REPRESENTATION.


Design: M.D.G.
Drawn: P.H.S.
Checked: M.D.G.
Date: NOV. 2017
Scale: AS SHOWN
As-Built: ----





EXPIRES: 06-30-2021
JOB # 6502

P408

MULTI/TECH
ENGINEERING SERVICES, INC.
1155 13TH ST. S.E. SALEM, OR. 97302
PH: (503) 363-9227 FAX: (503) 364-5660
www.mtengr.com office@mtengr.com

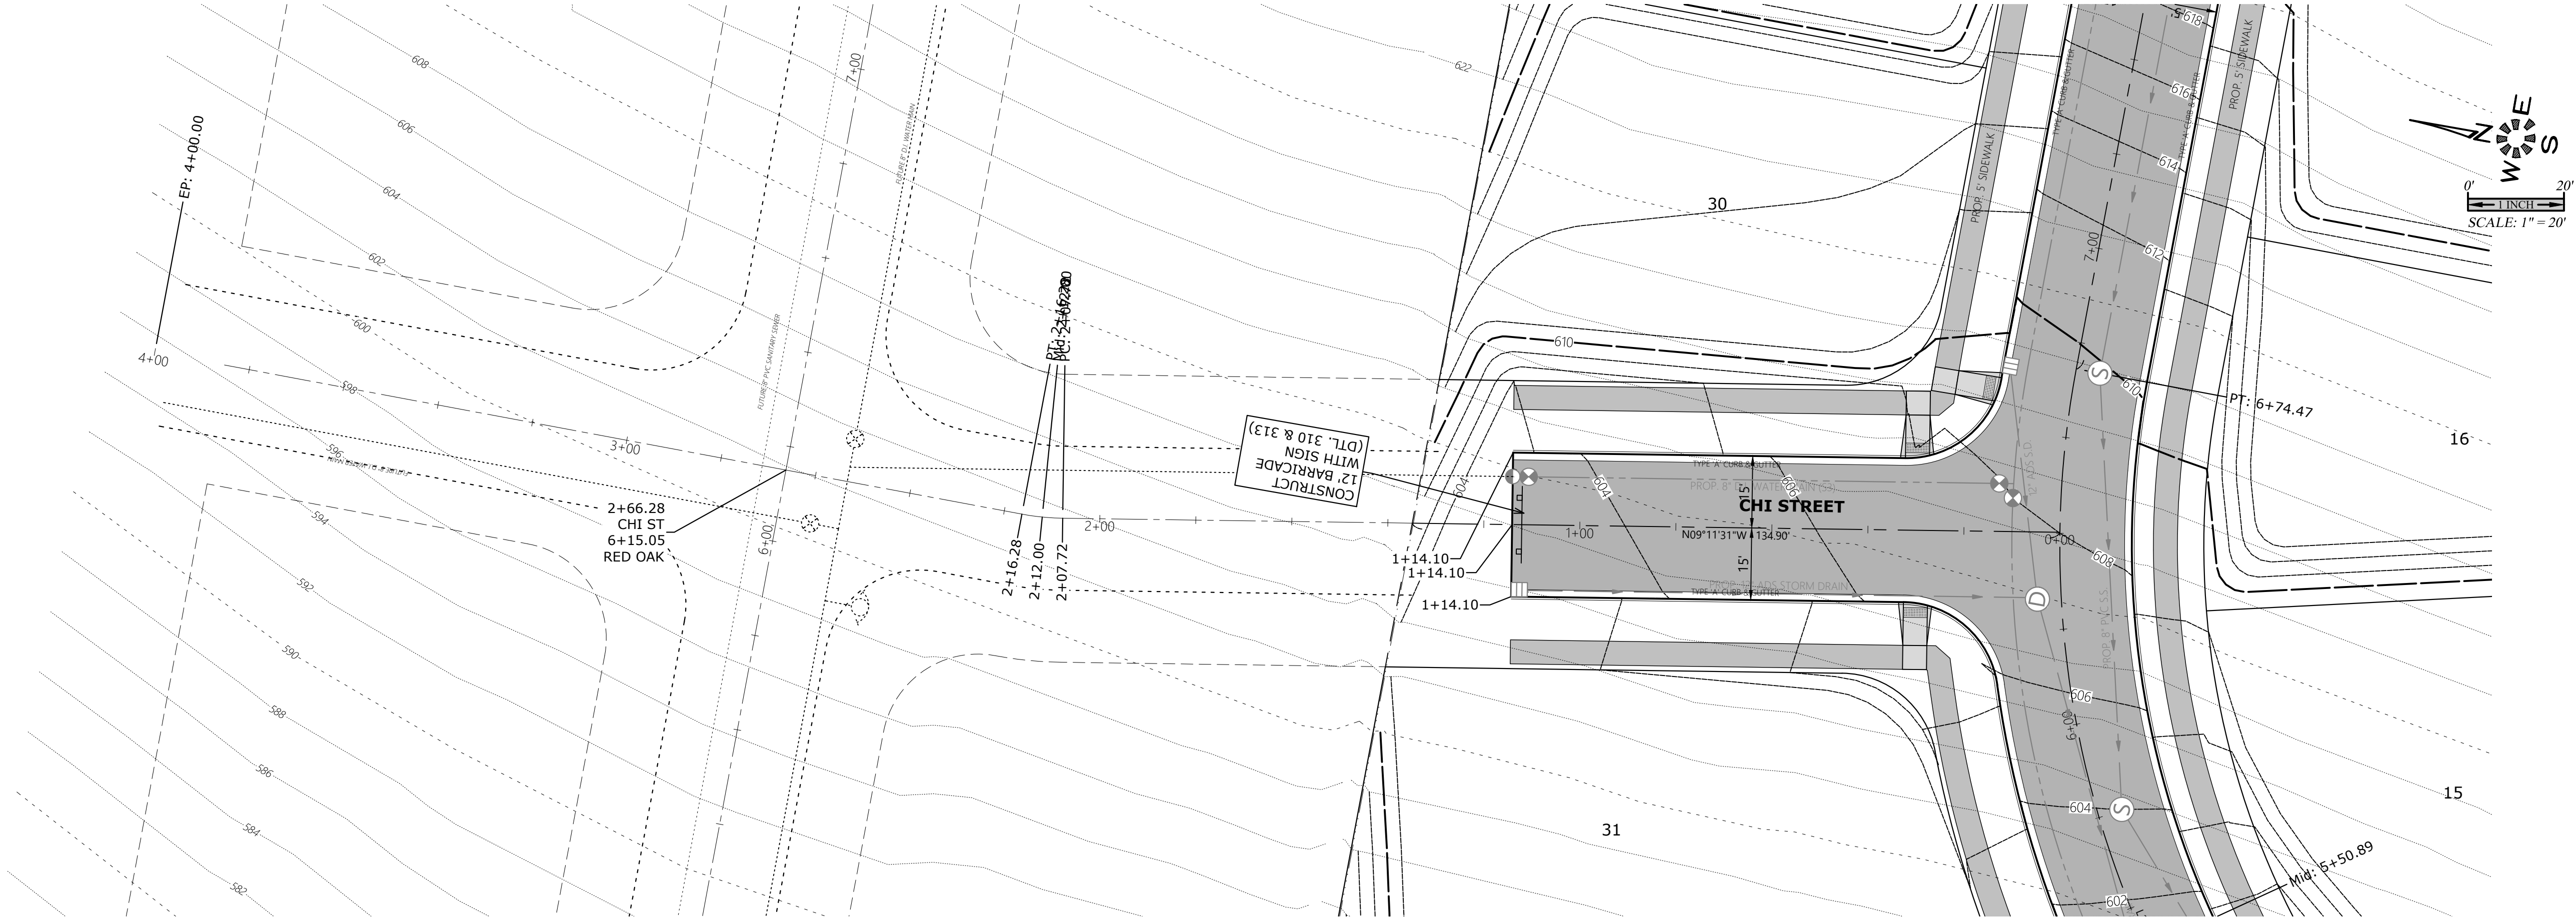

SEE SHEET 405 TO 408 FOR
ALPHA AV. DESIGN

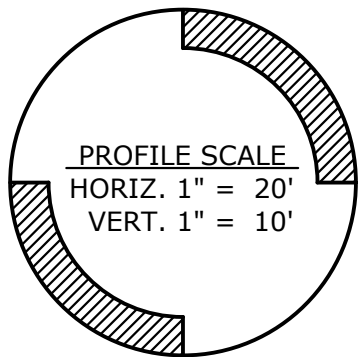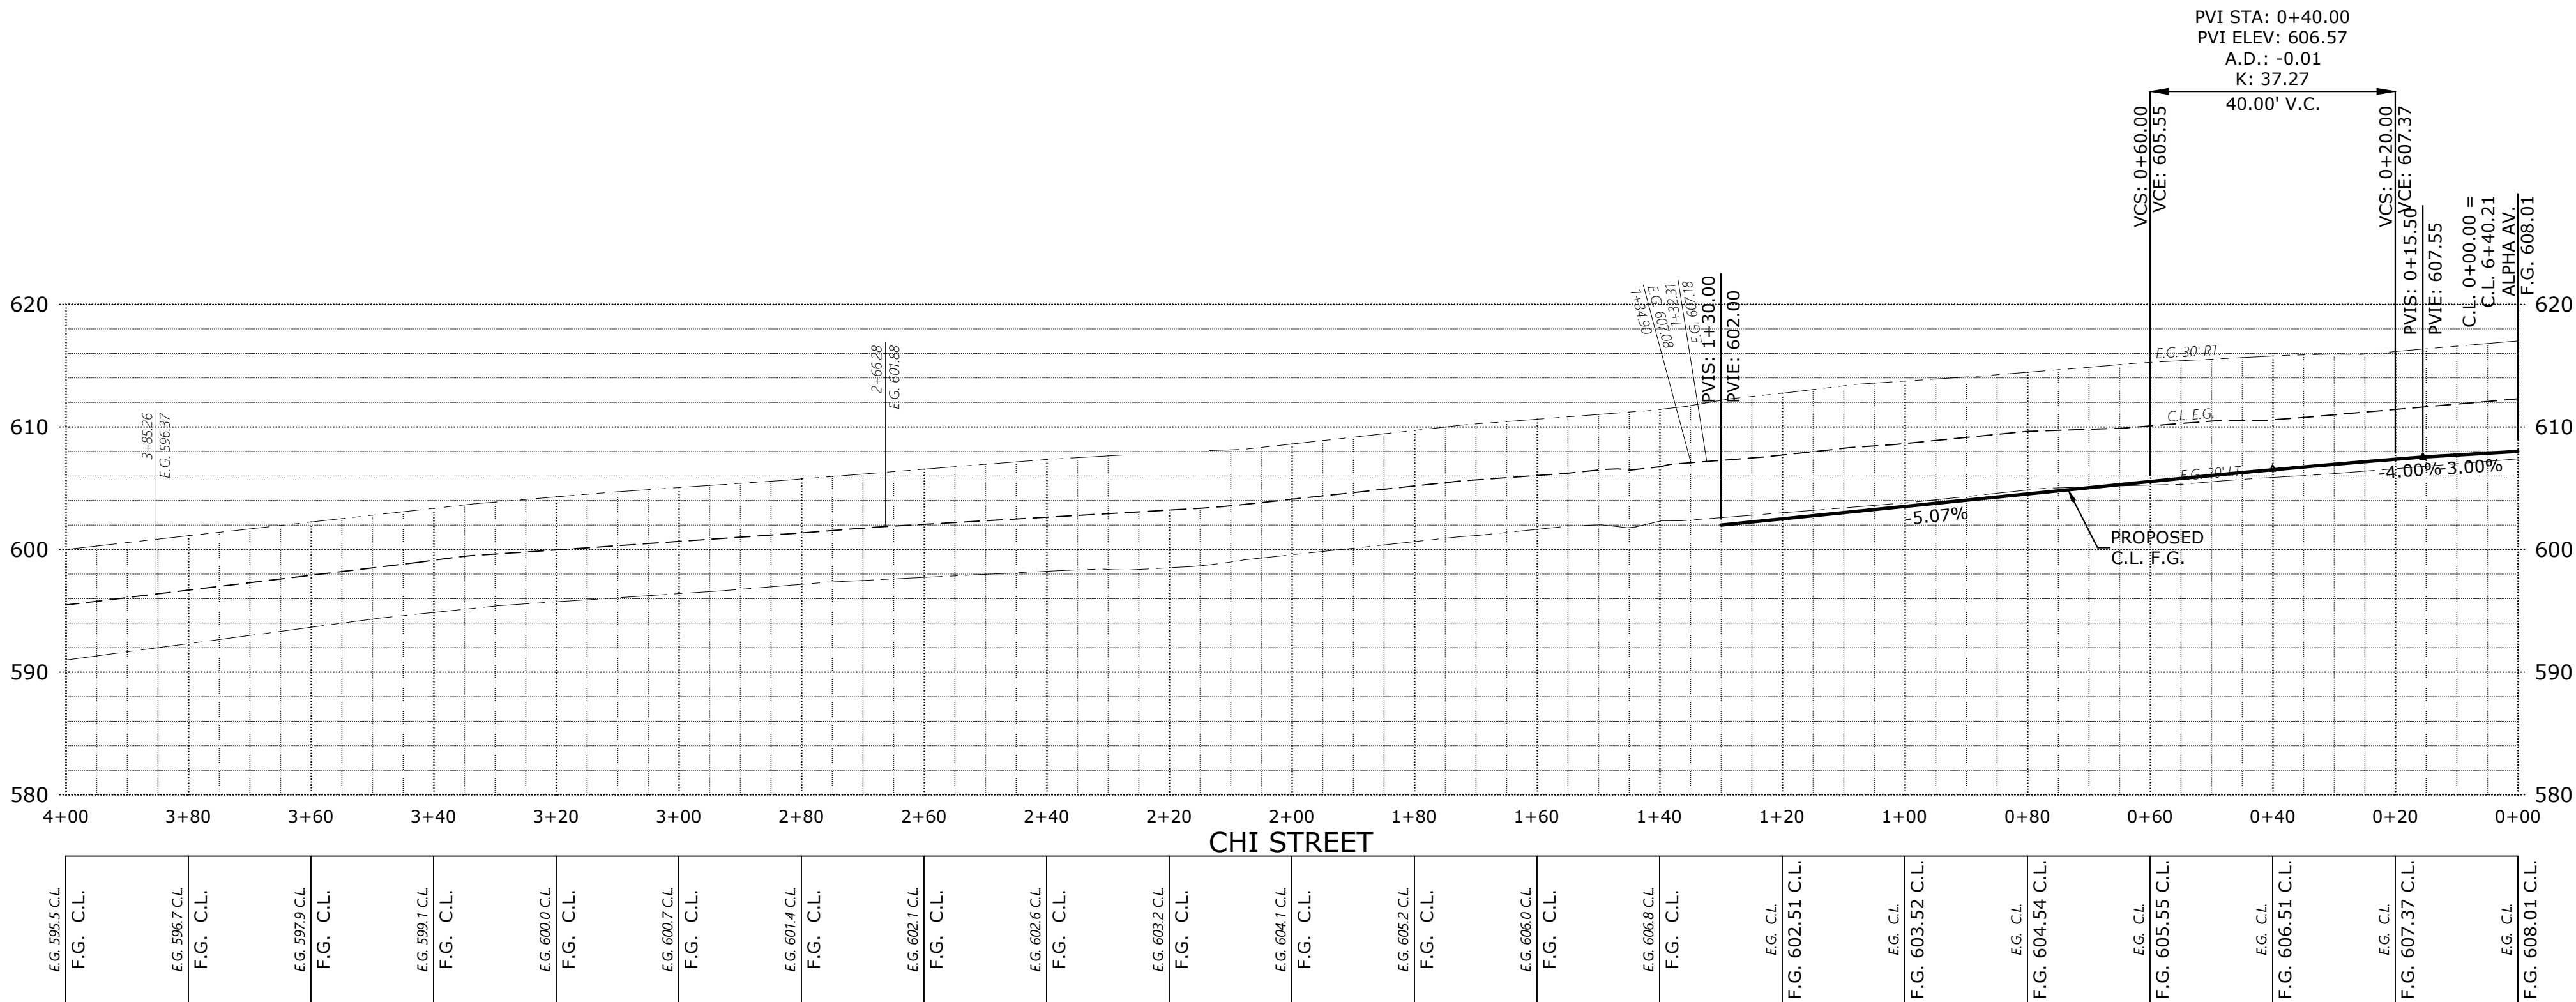


PRELIMINARY
STREET
IMPROVEMENTS

DEVON ESTATES

NO CHANGES, MODIFICATIONS
OR REVISIONS SHALL BE
MADE TO THESE DRAWINGS
WITHOUT WRITTEN
AUTHORIZATION FROM THE
DESIGN ENGINEER.
DIMENSIONS & NOTES TAKE
PRECEDENCE OVER
GRAPHICAL REPRESENTATION.



Design: M.D.G.
Drawn: P.H.S.
Checked: M.D.G.
Date: NOV. 2017
Scale: AS SHOWN
As-Built: ----

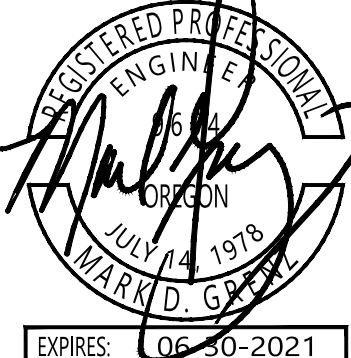

JOB # 6502

P410

Z:\6502-6599\6502-DevonAvenueSubdivision\dwg20\6502020.dwg, P411\$T, 1/20/2021 3:07:10 PM, P5ounders

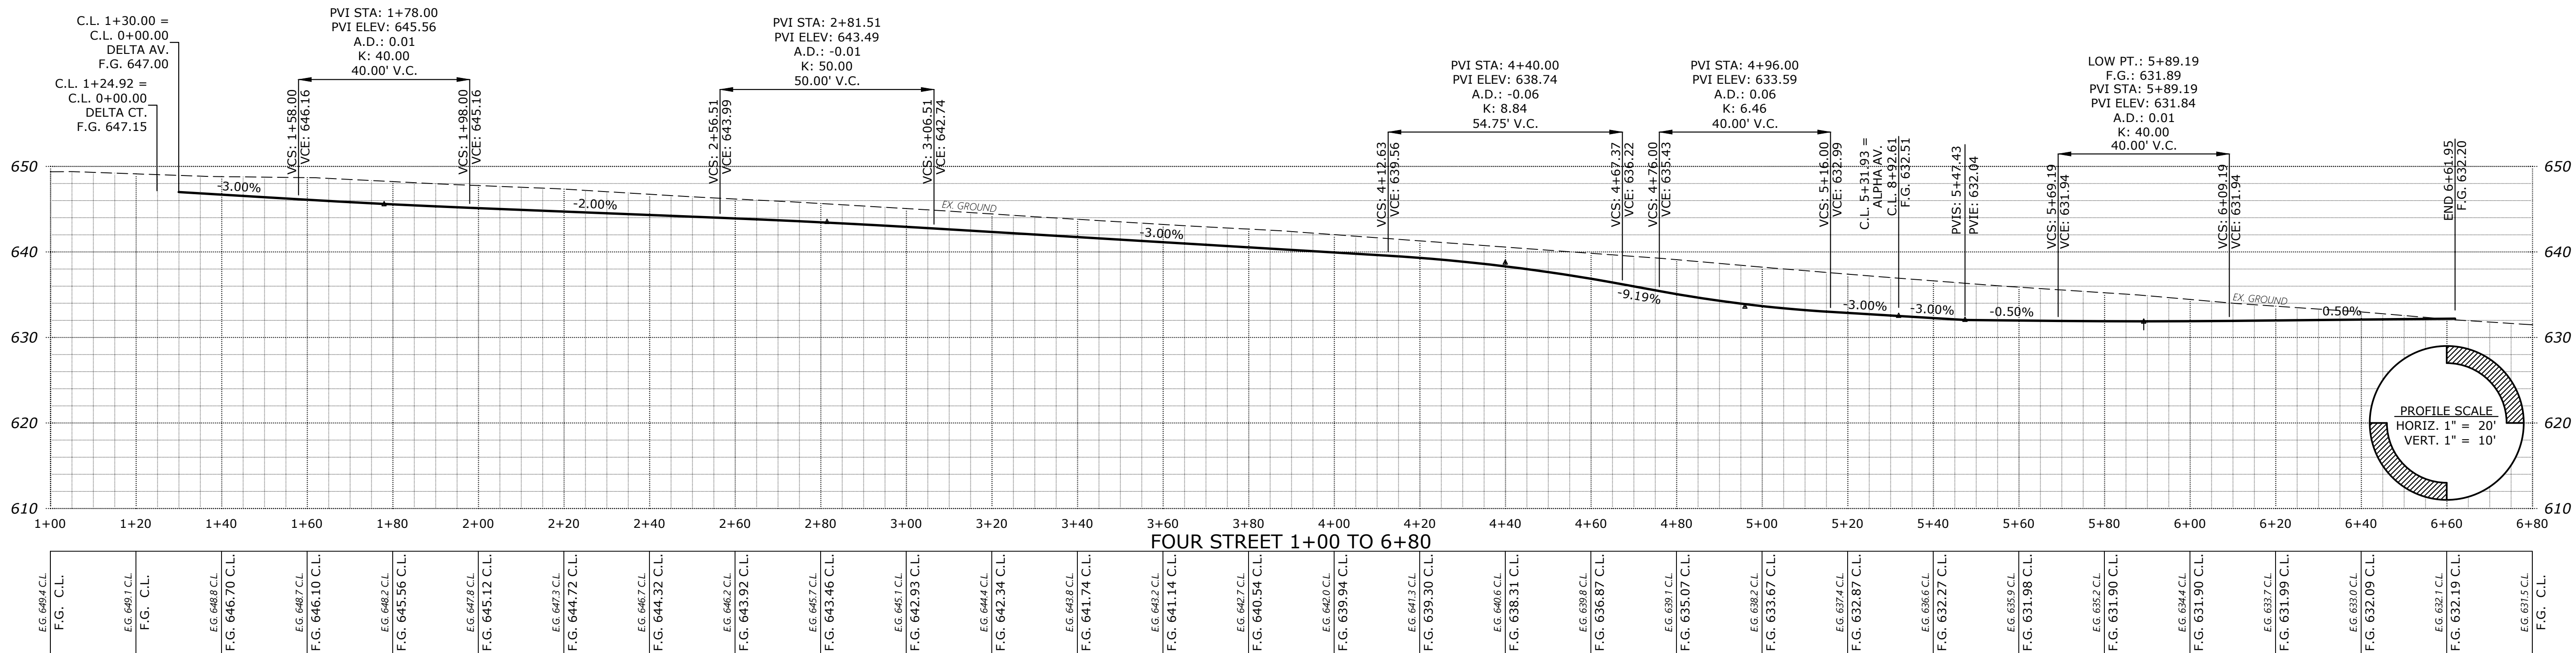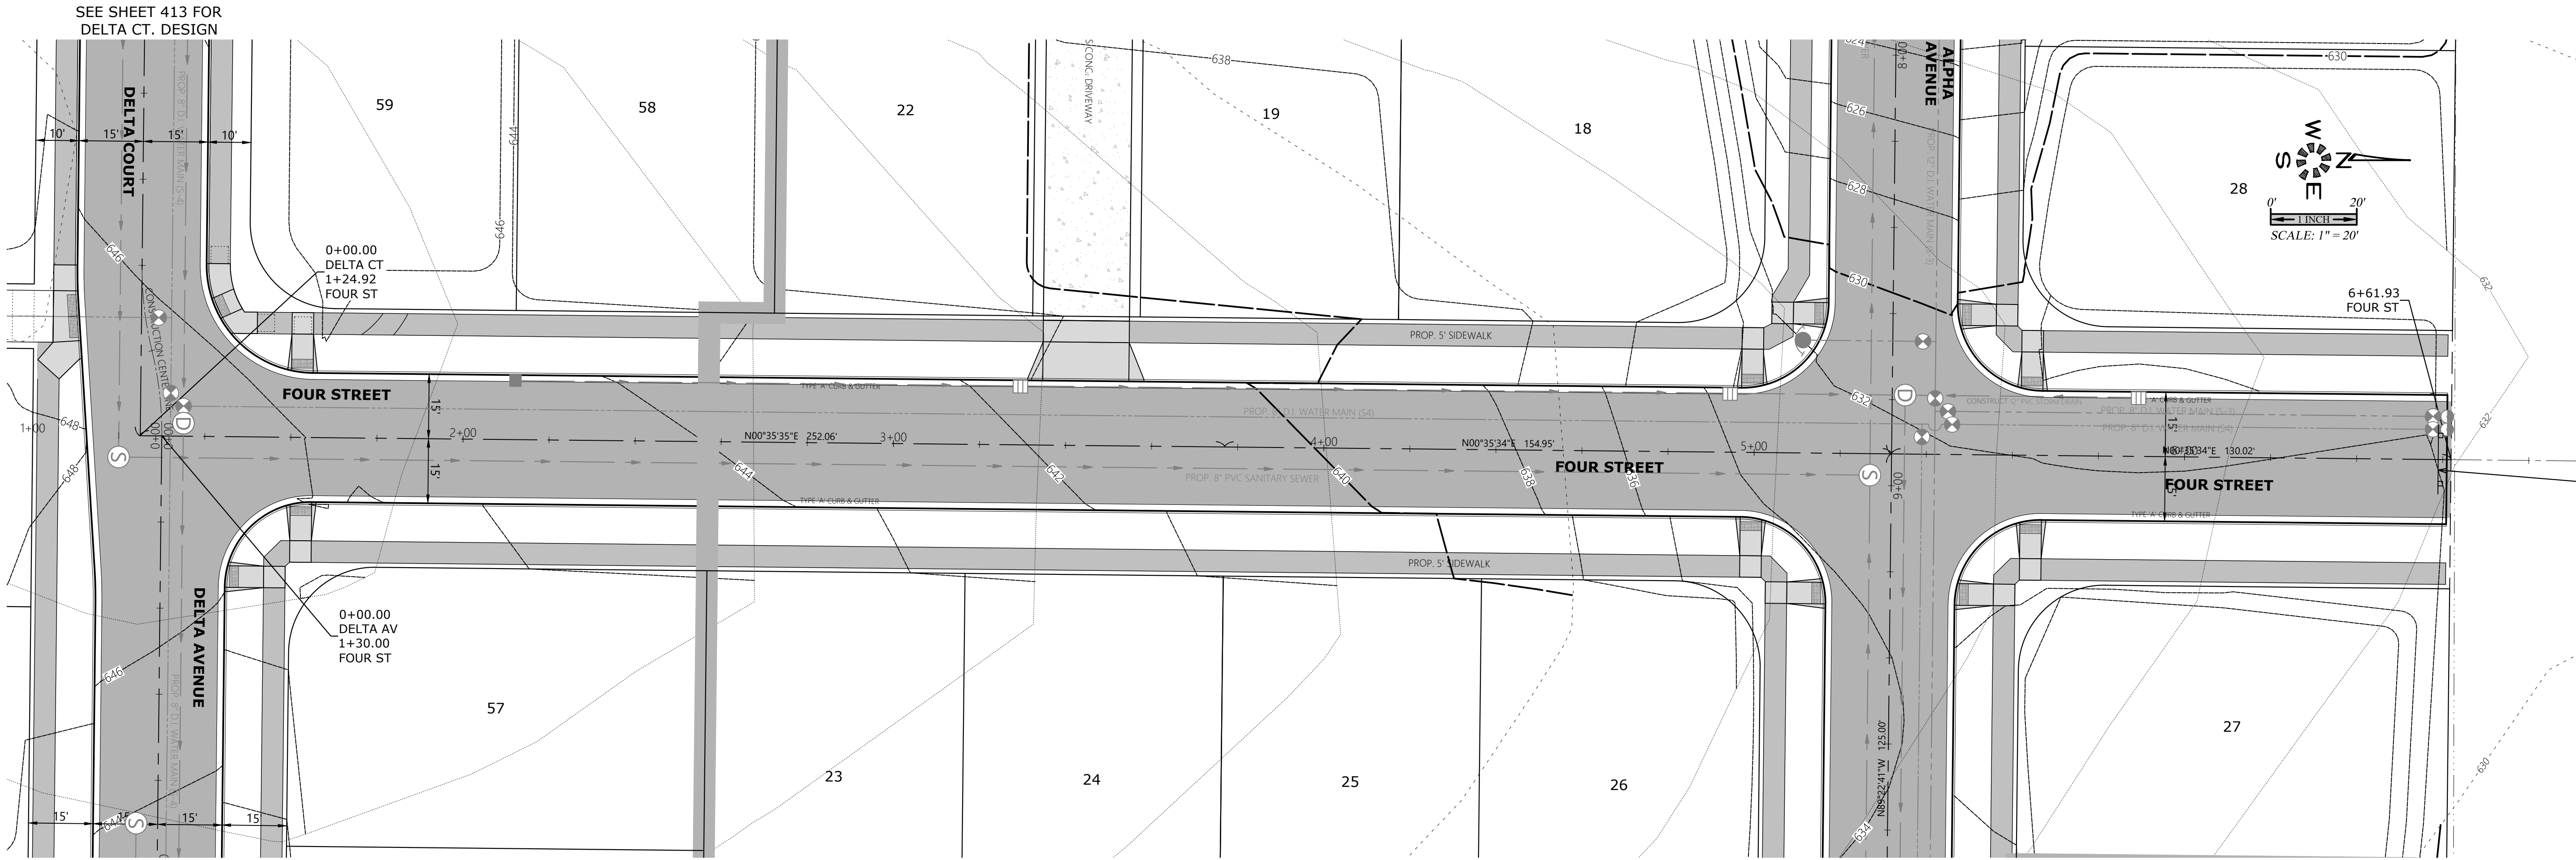

ENGINEERING SERVICES, INC.
1155 13th ST. S.E. SALEM, OR. 97302
PH. (503) 363-6227 FAX (503) 364-5660
www.mtengr.com mt_engr@mtengr.com

PRELIMINARY
STREET
IMPROVEMENTS

DEVON ESTATES


NO CHANGES, MODIFICATIONS
OR REVISIONS SHALL BE
MADE TO THESE DRAWINGS
WITHOUT WRITTEN
AUTHORIZATION FROM THE
DESIGN ENGINEER.
DIMENSIONS & NOTES TAKE
PRECEDENCE OVER
GRAPHICAL REPRESENTATION.

6502020 M11\$T
Design: M.D.G.
Drawn: P.H.S.
Checked: M.D.G.
Date: NOV. 2017
Scale: AS SHOWN
As-Built: ----


EXPIRES: 06-30-2021
JOB # 6502
P411

J:\6502-6599\6502-DevonAvenueSubdivision\dwg\6502020.dwg, P41251, 7/20/2021 3:07:35 PM, P5ounders

SEE SHEET 413 FOR DELTA AV. DESIGN

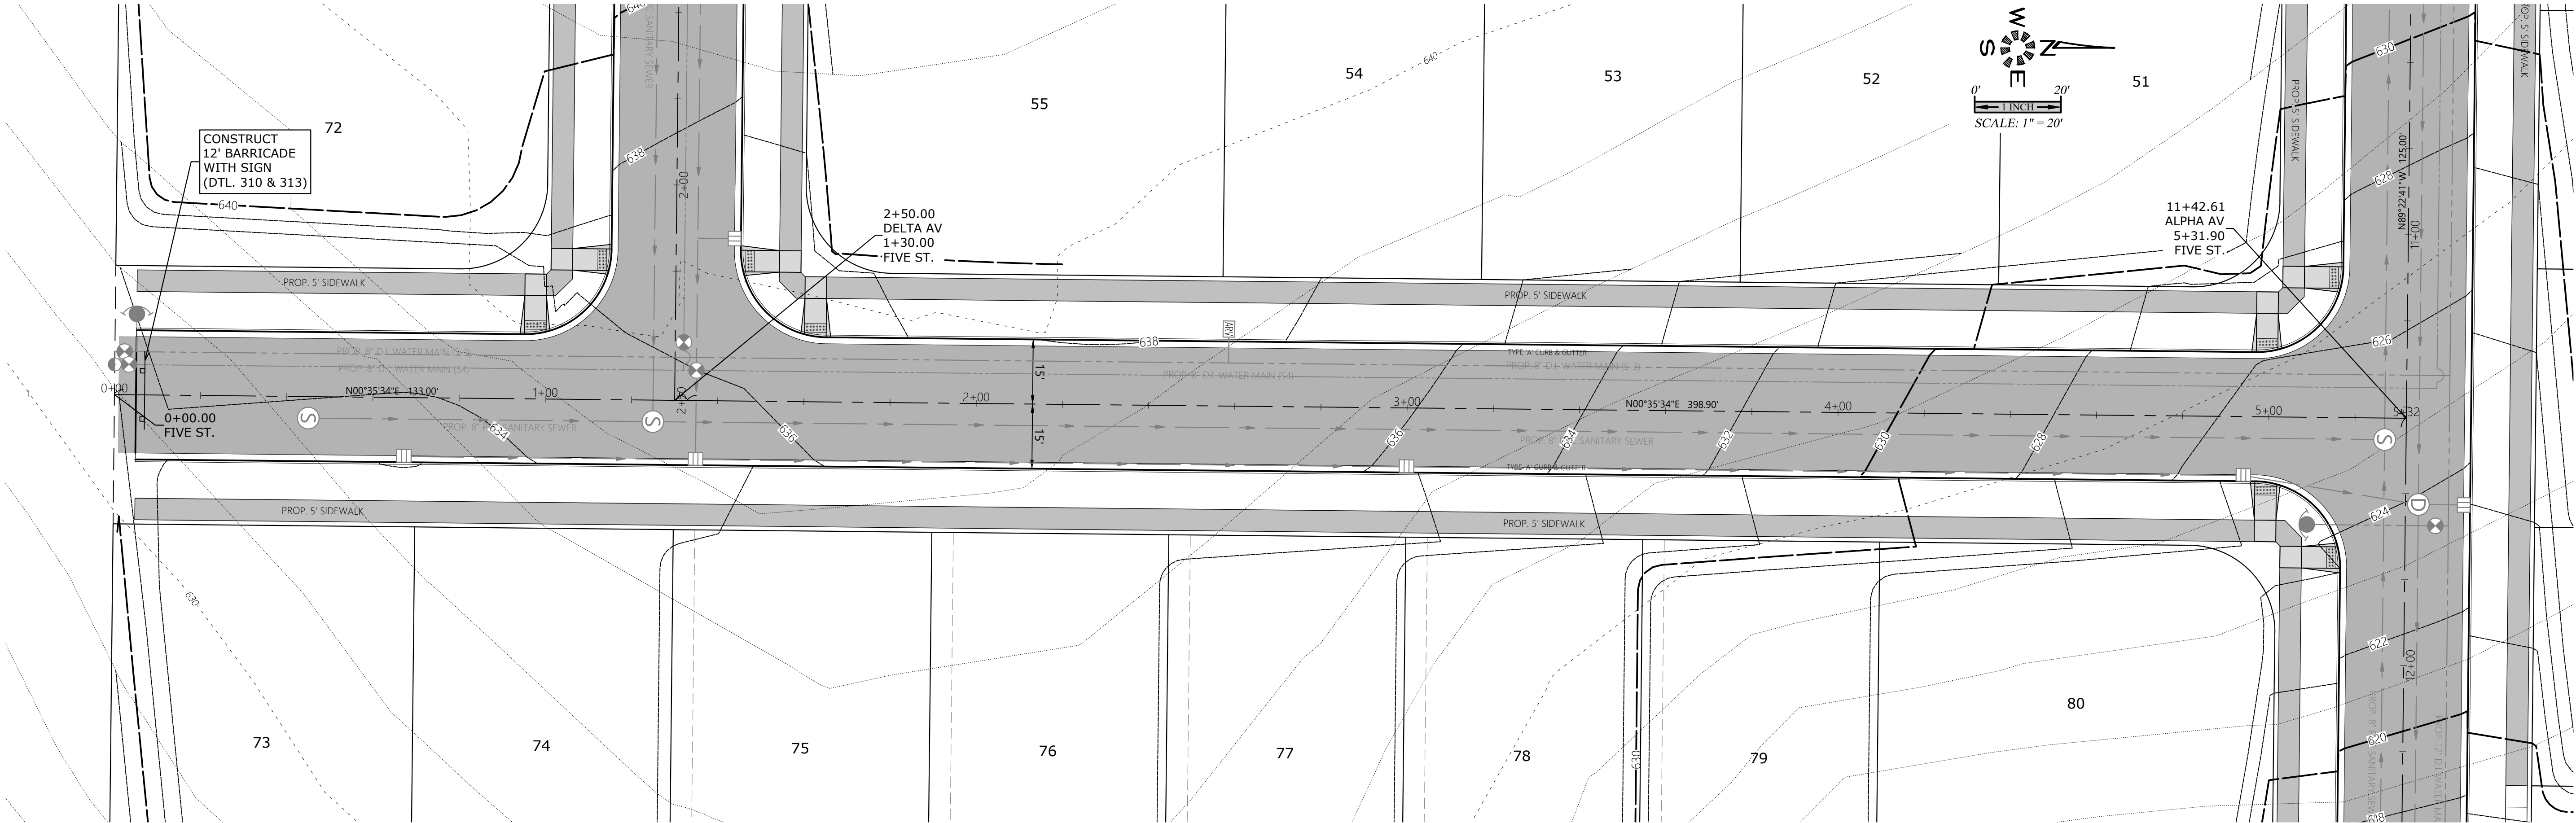

SEE SHEET 405 TO 408 FOR
ALPHA AV. DESIGN

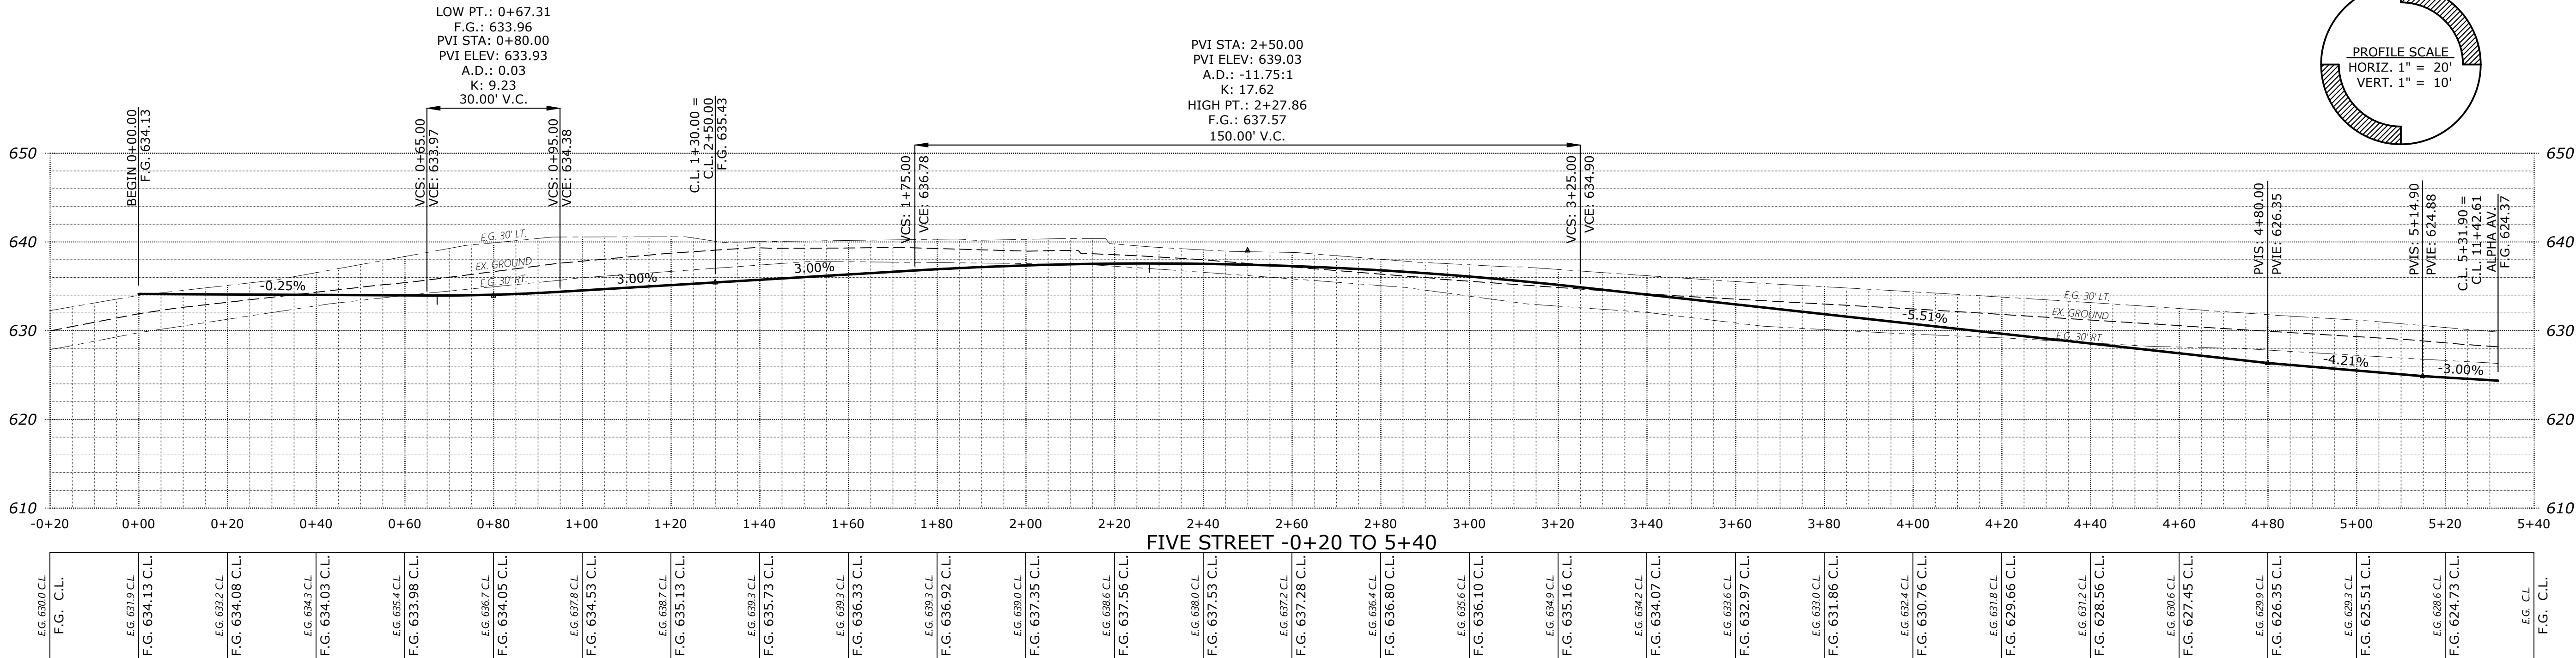

FIVE STREET -0+20 TO 5+40

EG 630.0 C.L.	EG 631.9 C.L.	EG 634.13 C.L.	EG 633.2 C.L.	EG 634.08 C.L.	EG 634.3 C.L.	EG 634.03 C.L.	EG 635.4 C.L.	EG 633.98 C.L.	EG 636.7 C.L.	EG 634.05 C.L.	EG 637.8 C.L.	EG 634.53 C.L.	EG 638.7 C.L.	EG 635.13 C.L.	EG 638.3 C.L.	EG 635.73 C.L.	EG 639.3 C.L.	EG 636.92 C.L.	EG 639.3 C.L.	EG 637.35 C.L.	EG 638.0 C.L.	EG 637.56 C.L.	EG 638.0 C.L.	EG 637.53 C.L.	EG 637.2 C.L.	EG 637.28 C.L.	EG 638.4 C.L.	EG 636.80 C.L.	EG 636.6 C.L.	EG 636.10 C.L.	EG 634.9 C.L.	EG 635.16 C.L.	EG 634.2 C.L.	EG 634.07 C.L.	EG 633.6 C.L.	EG 632.97 C.L.	EG 633.0 C.L.	EG 631.86 C.L.	EG 632.4 C.L.	EG 630.76 C.L.	EG 631.8 C.L.	EG 629.66 C.L.	EG 631.2 C.L.	EG 628.56 C.L.	EG 630.6 C.L.	EG 627.45 C.L.	EG 629.9 C.L.	EG 626.35 C.L.	EG 629.3 C.L.	EG 625.51 C.L.	EG 626.6 C.L.	EG 624.73 C.L.	EG C.L.
---------------	---------------	----------------	---------------	----------------	---------



PRELIMINARY
STREET
IMPROVEMENTS

DEVON ESTATES

NO CHANGES, MODIFICATIONS
OR REVISIONS SHALL BE
MADE TO THESE DRAWINGS
WITHOUT WRITTEN
AUTHORIZATION FROM THE
DESIGN ENGINEER.
DIMENSIONS & NOTES TAKE
PRECEDENCE OVER
GRAPHICAL REPRESENTATION.




Design: M.D.G.
Drawn: P.H.S.
Checked: M.D.G.
Date: NOV. 2017
Scale: AS SHOWN
As-Built: ----



EXPIRES: 06-30-2021

JOB # 6502

P412

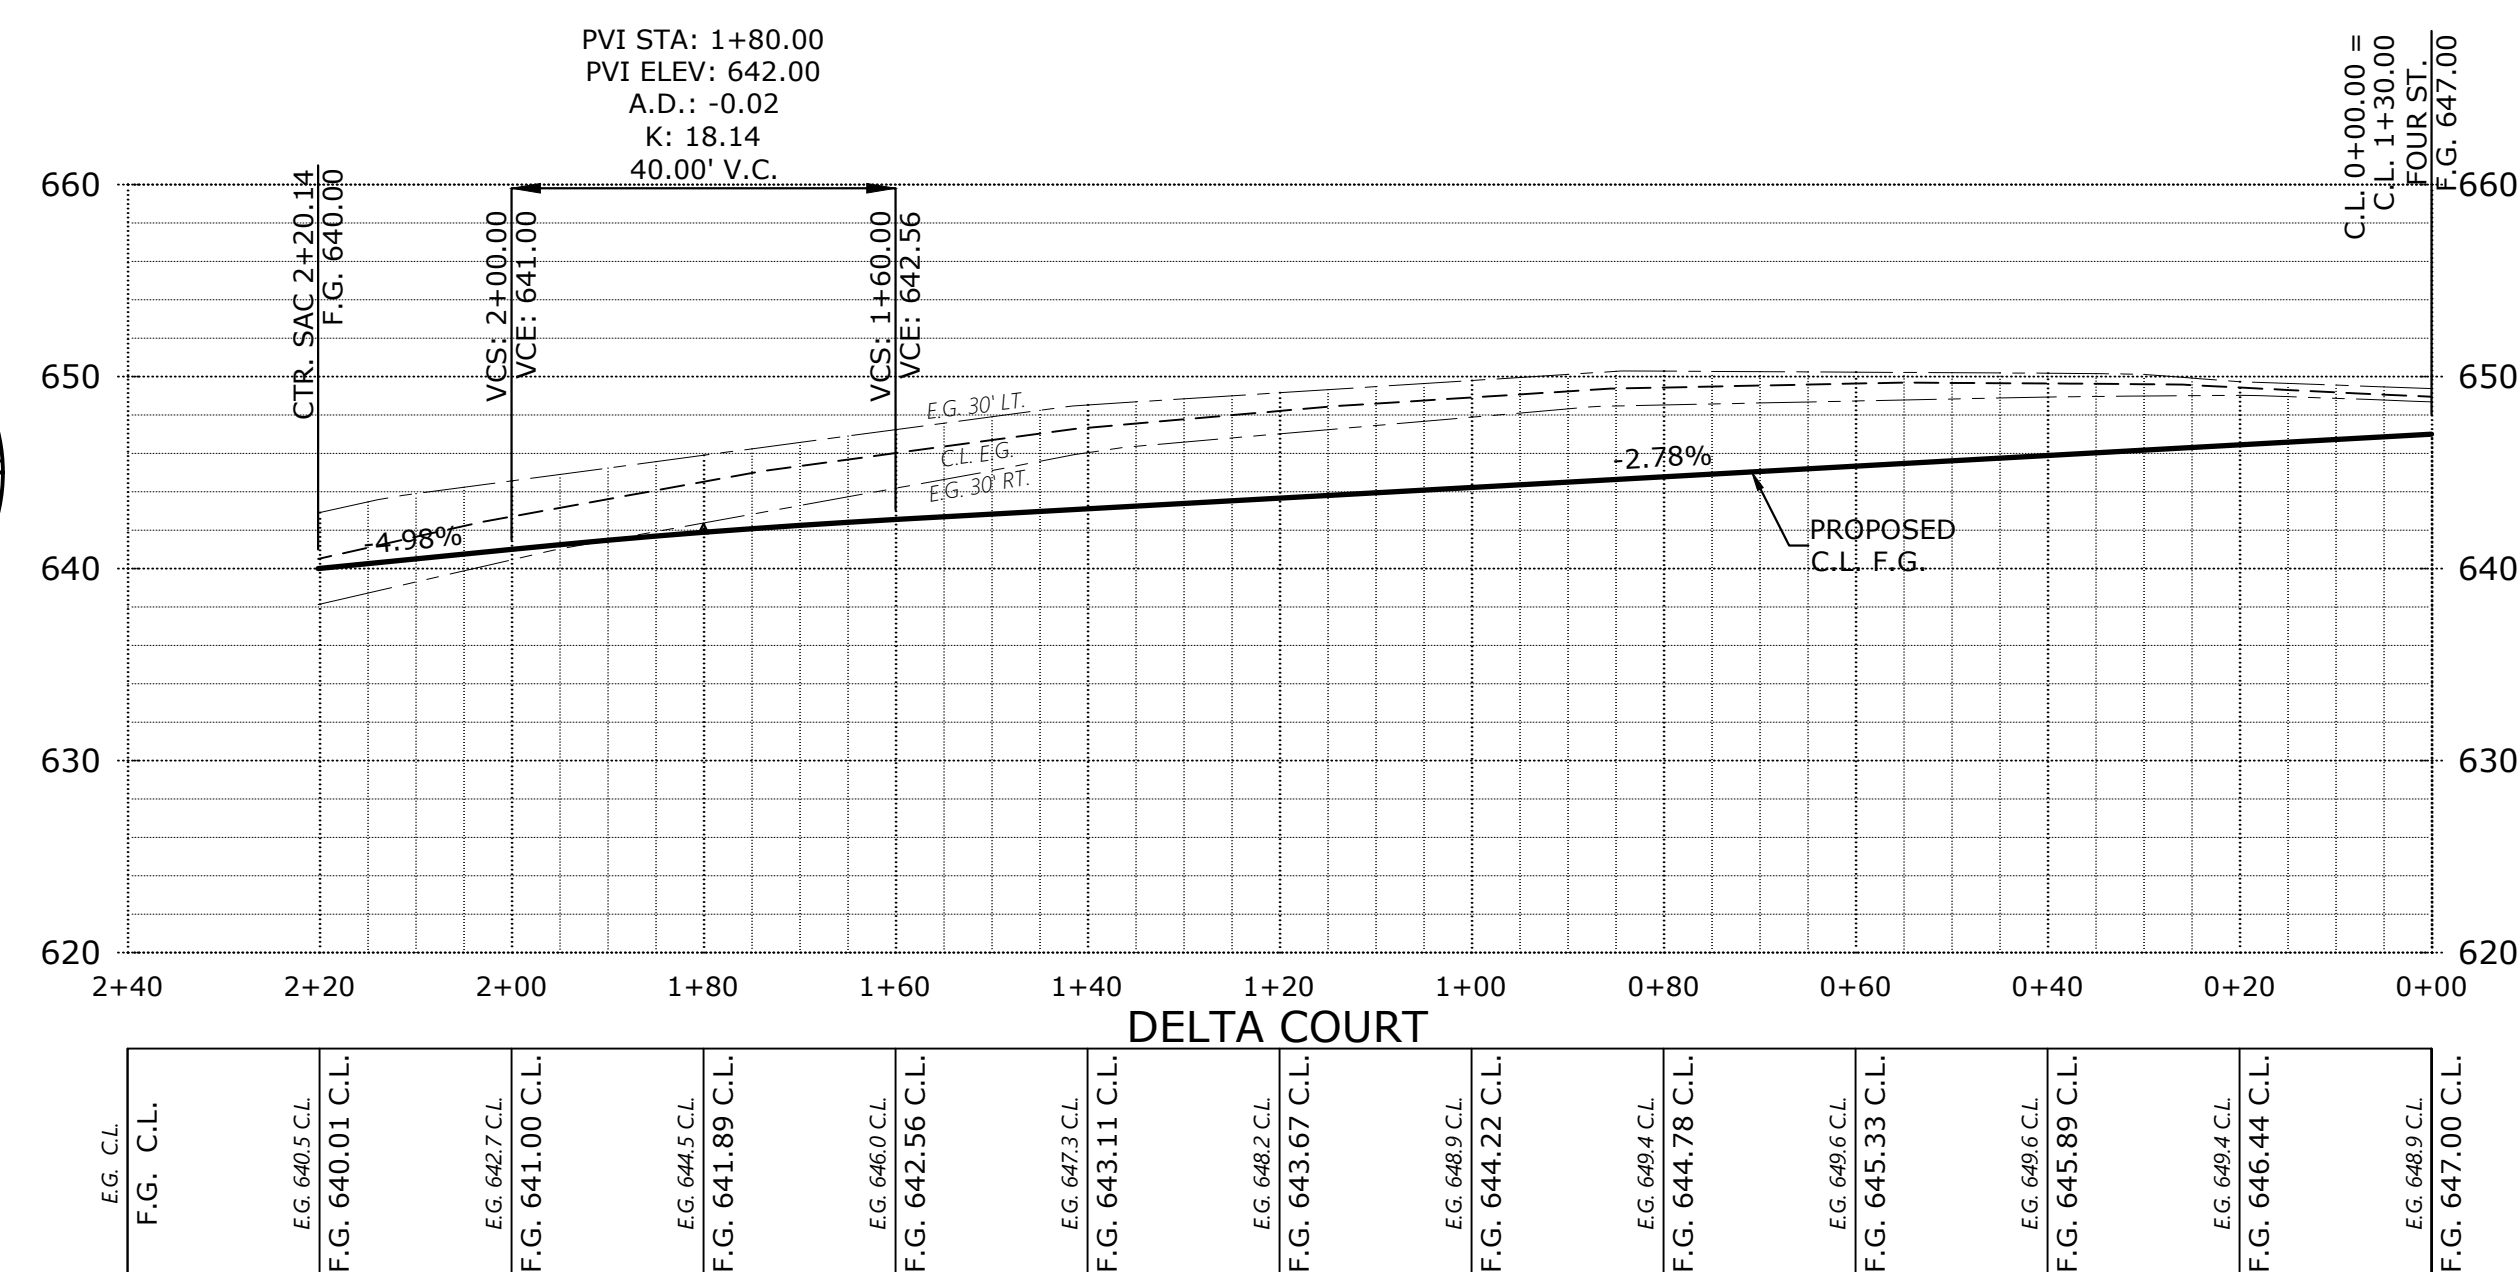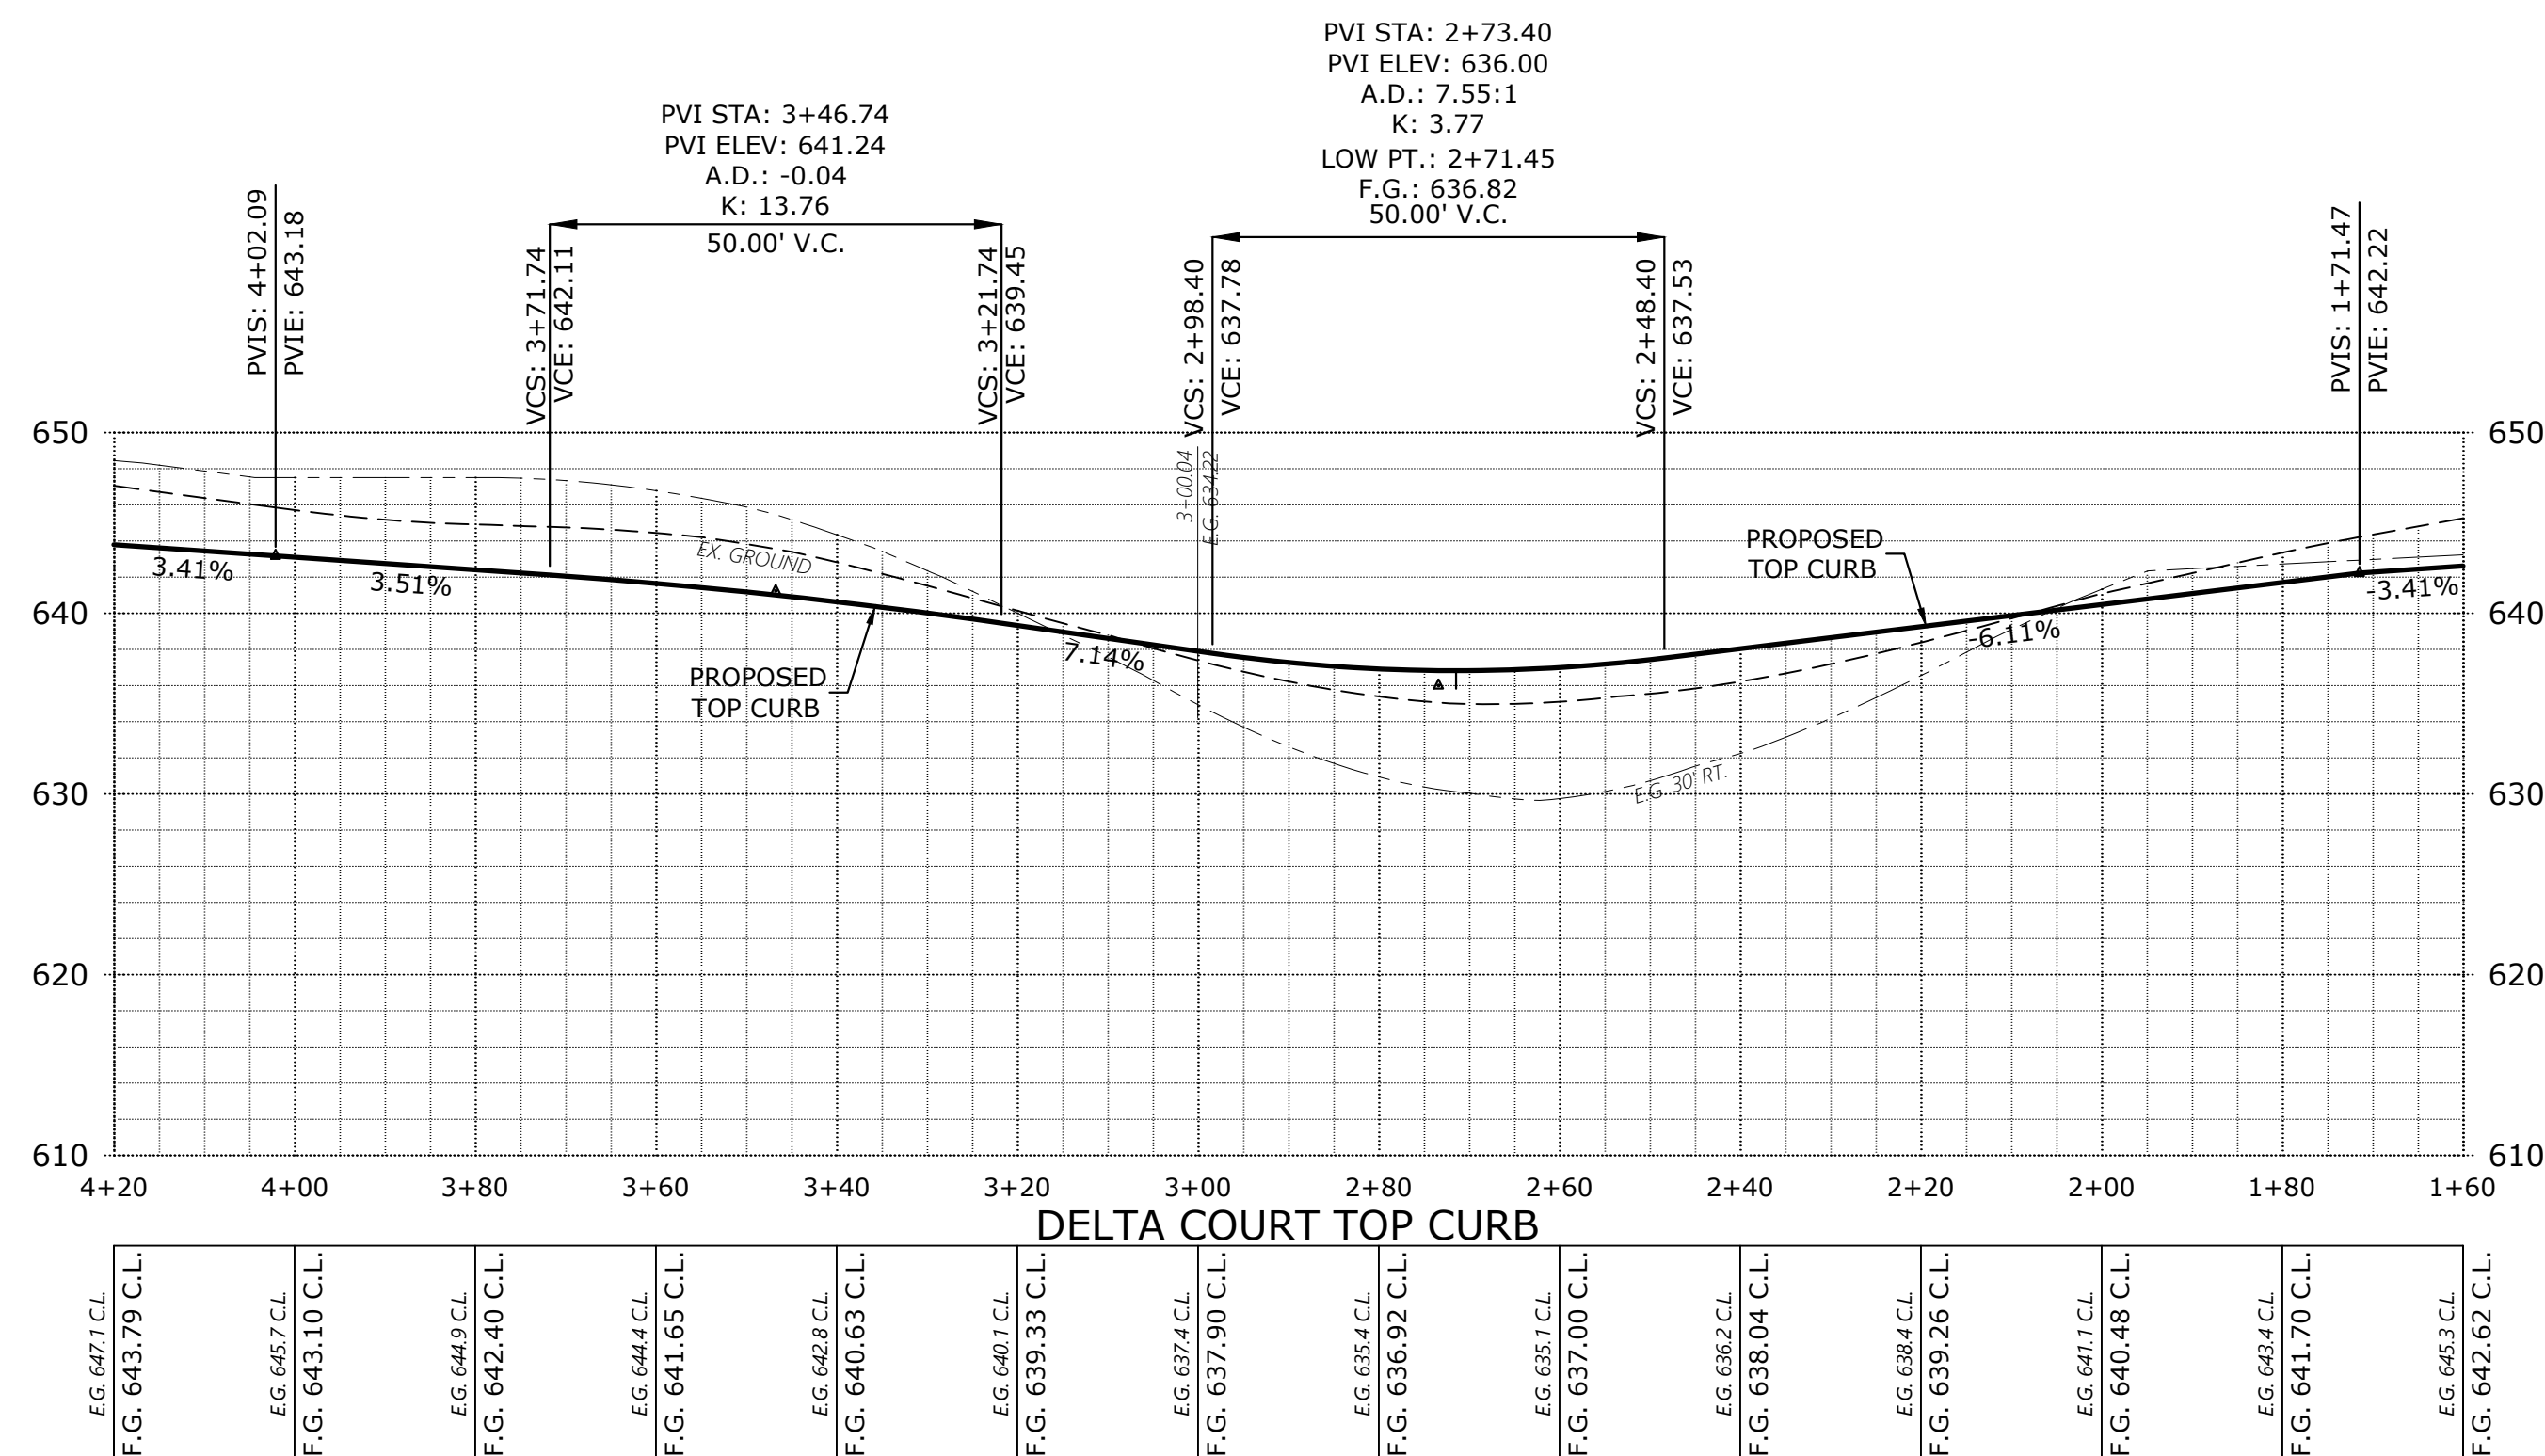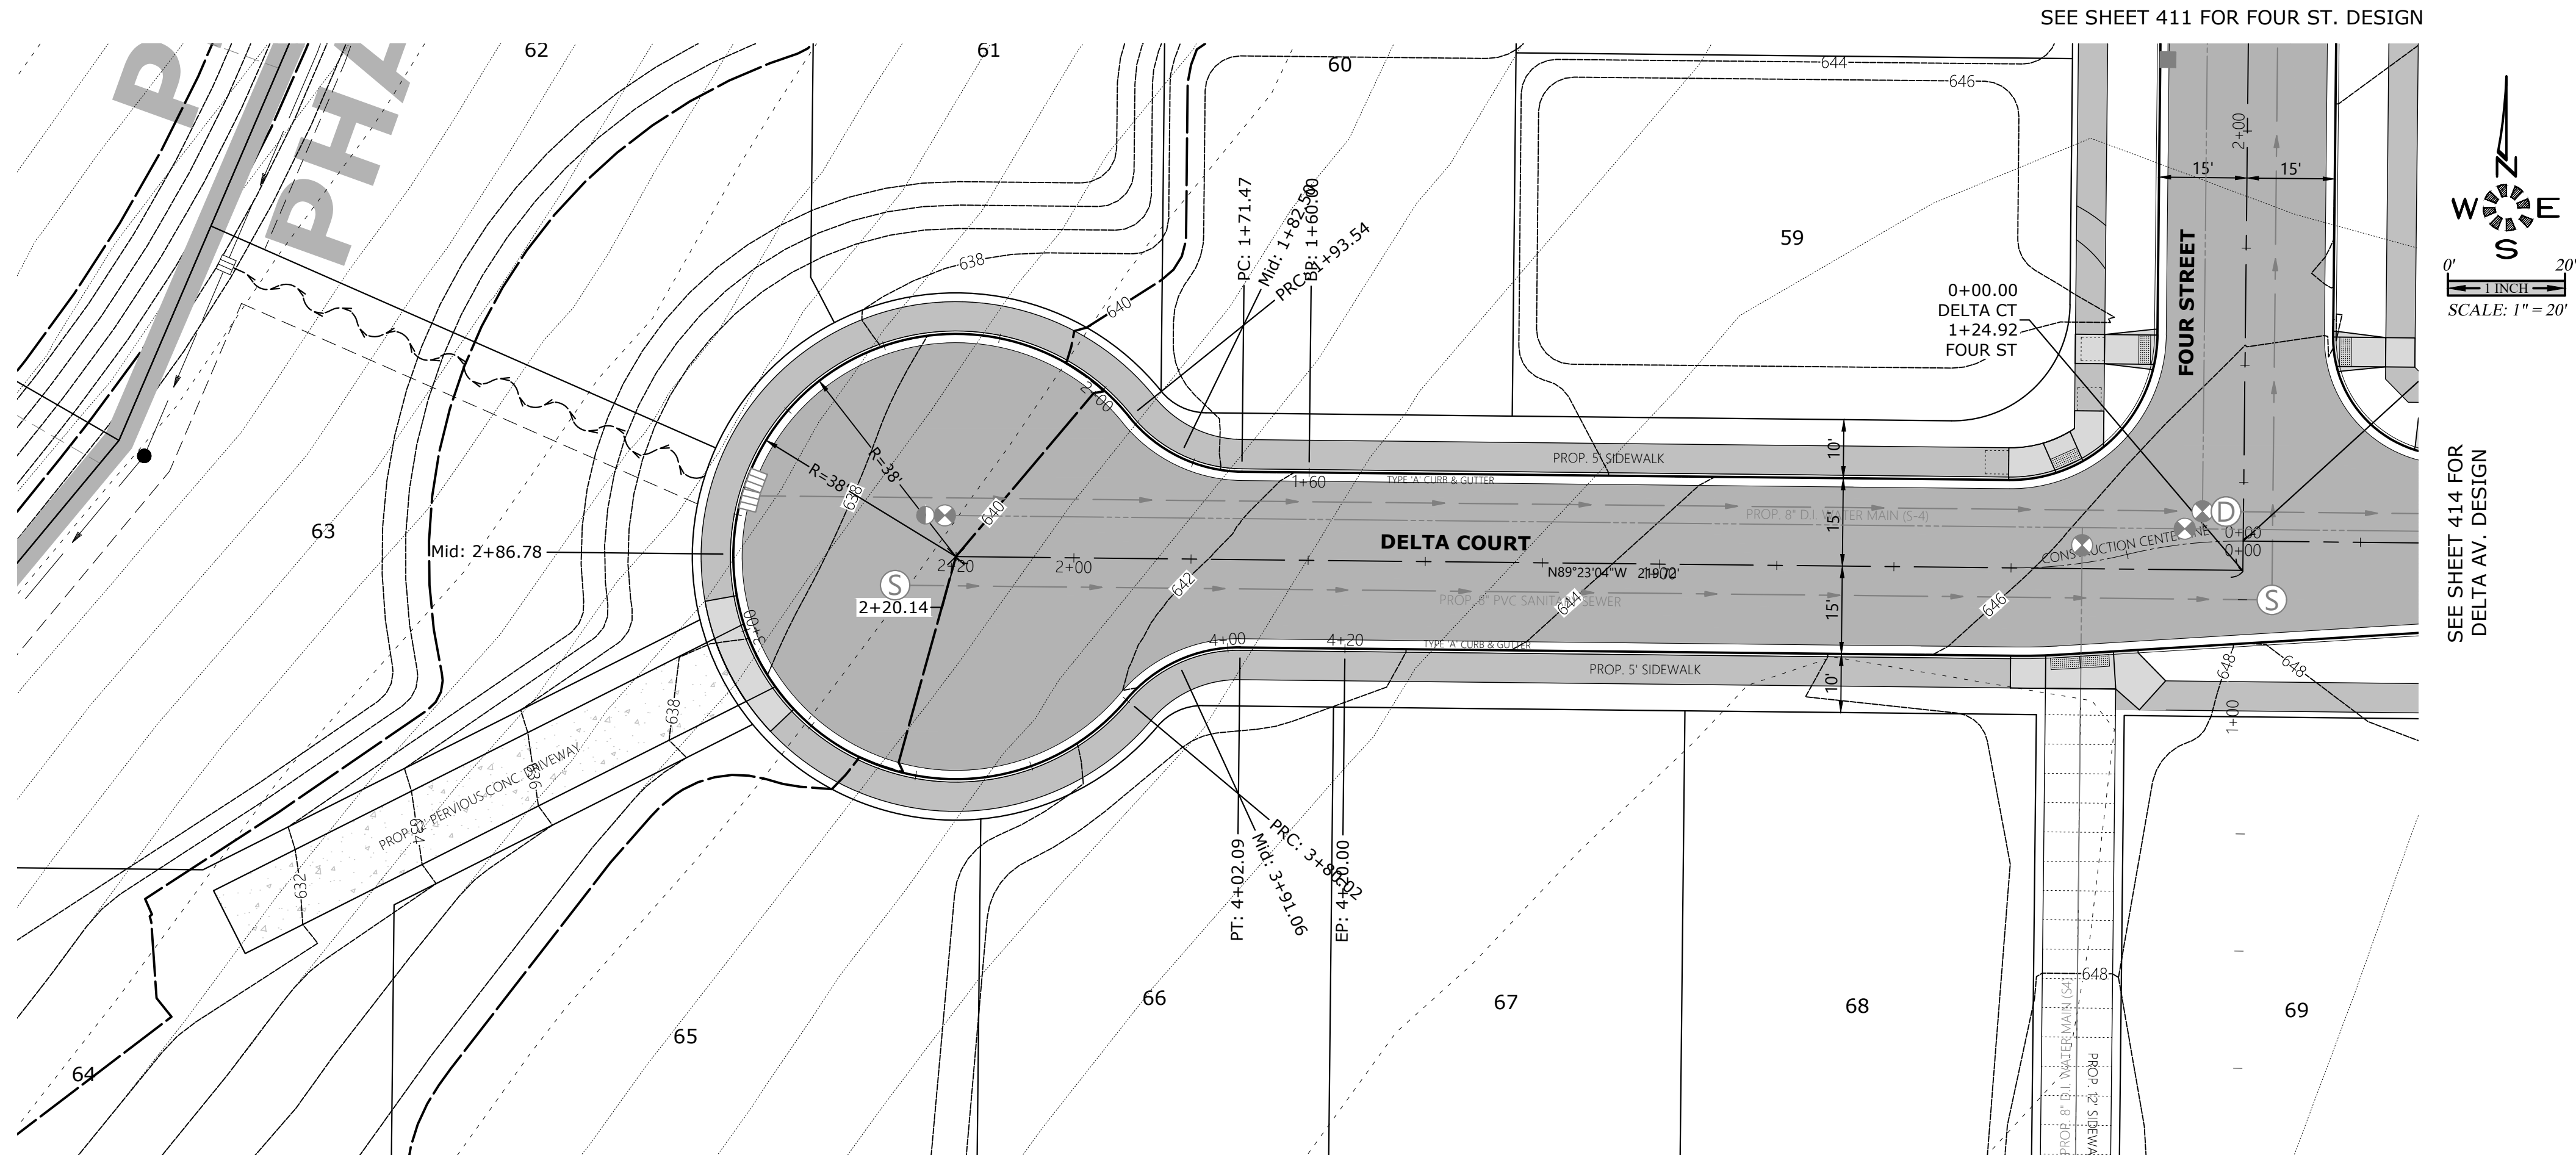

MULTI/TECH

ENGINEERING SERVICES, INC.
 1125 13th ST., S.E., SALEM, OR, 97302
 PH. (503) 363 - 9227 FAX (503) 364-1260
 www.mtengineering.net office@mtengineering.net


PRELIMINARY STREET IMPROVEMENTS

DEVON ESTATES

NO CHANGES, MODIFICATIONS
OR REPRODUCTIONS TO BE
MADE TO THESE DRAWINGS
WITHOUT WRITTEN
AUTHORIZATION FROM THE
DESIGN ENGINEER.

6502020 P413ST

Design: M.D.G.
Drawn: P.H.S.
Checked: M.D.G.
Date: NOV. 2017
Scale: AS SHOWN
As-Built: ----

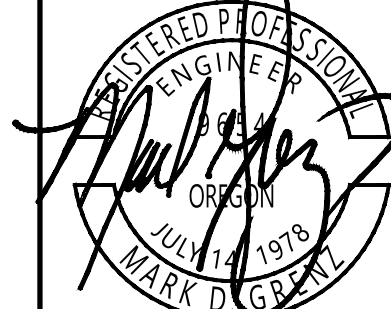


EXPIRES:	06-30-2021
----------	------------

JOB # 6502

P413


Z:\6500-6599\6502-DevonAvenueSubdivision\dwg\65020220.dwg, P414ST, 1/20/2021 3:08:45 PM, P5ounders

SEE SHEET 410 FOR FOUR ST. DESIGN


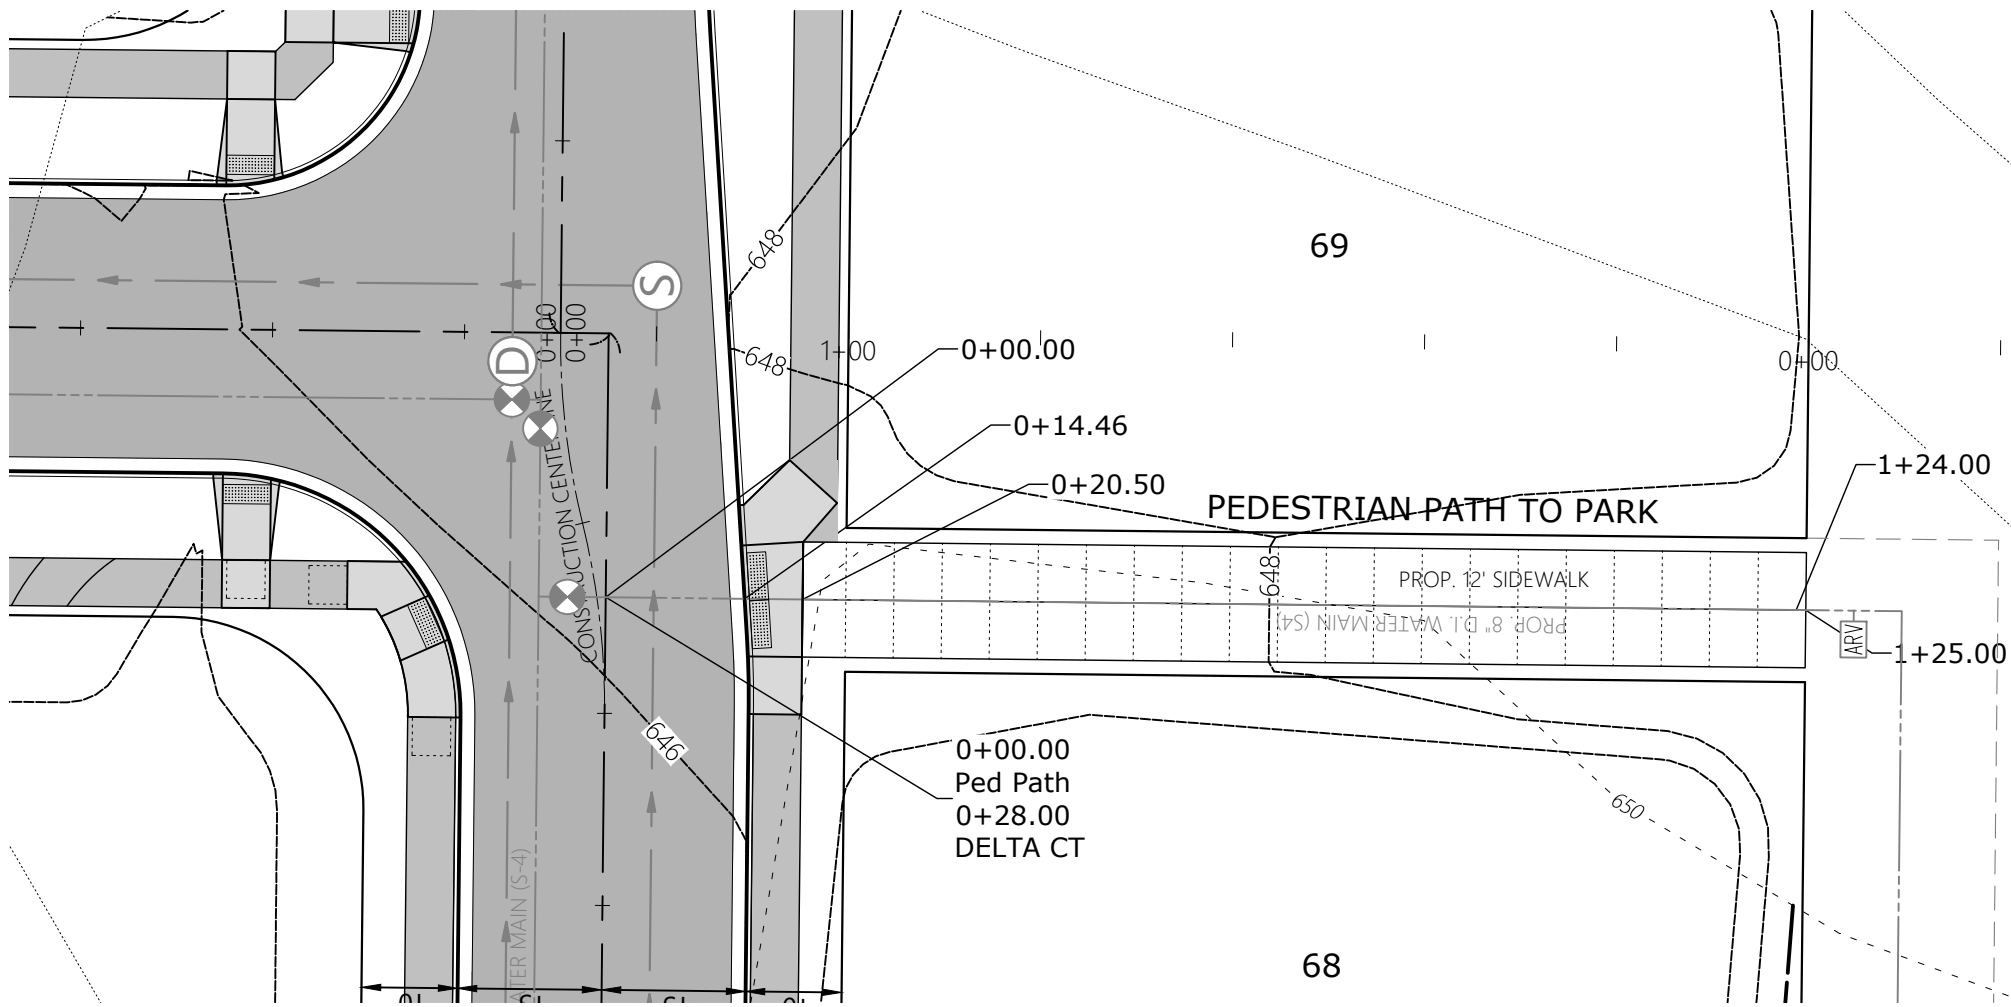


SEE SHEET 413 FOR
DELTA CT. DESIGN

SEE SHEET 413 FOR DELTA CT. DESIGN

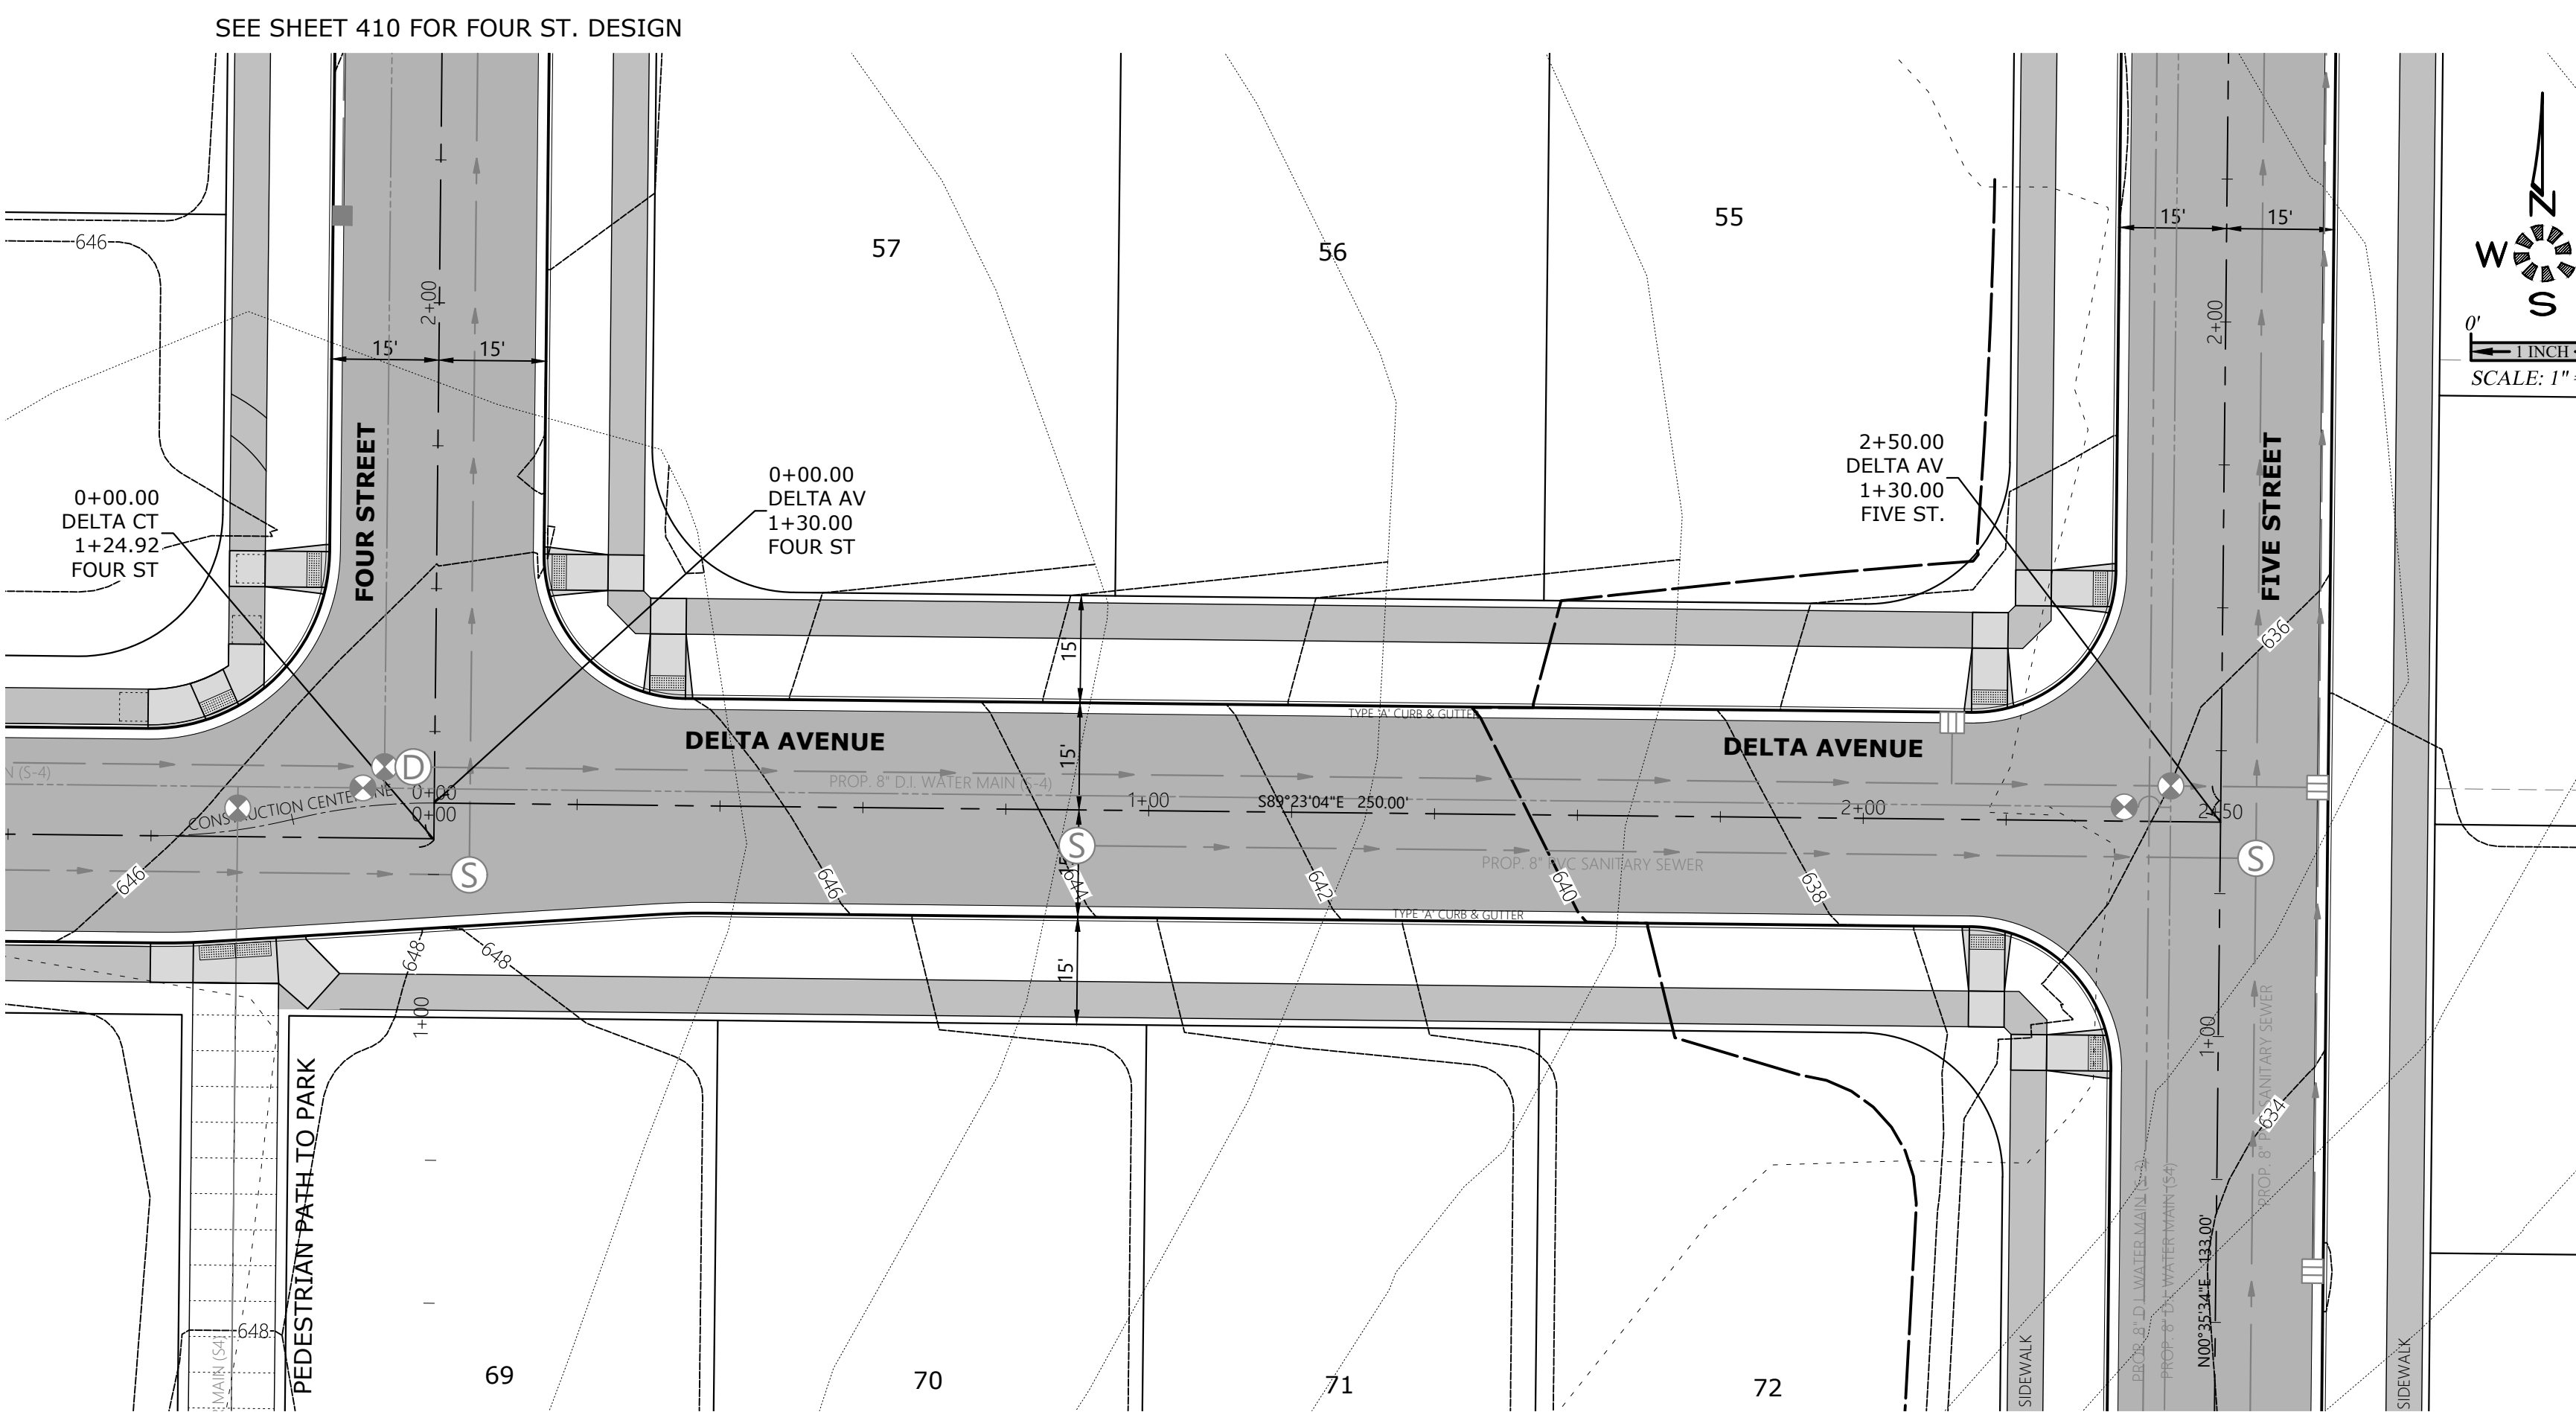

SEE SHEET 412 FOR
FIVE ST. DESIGN

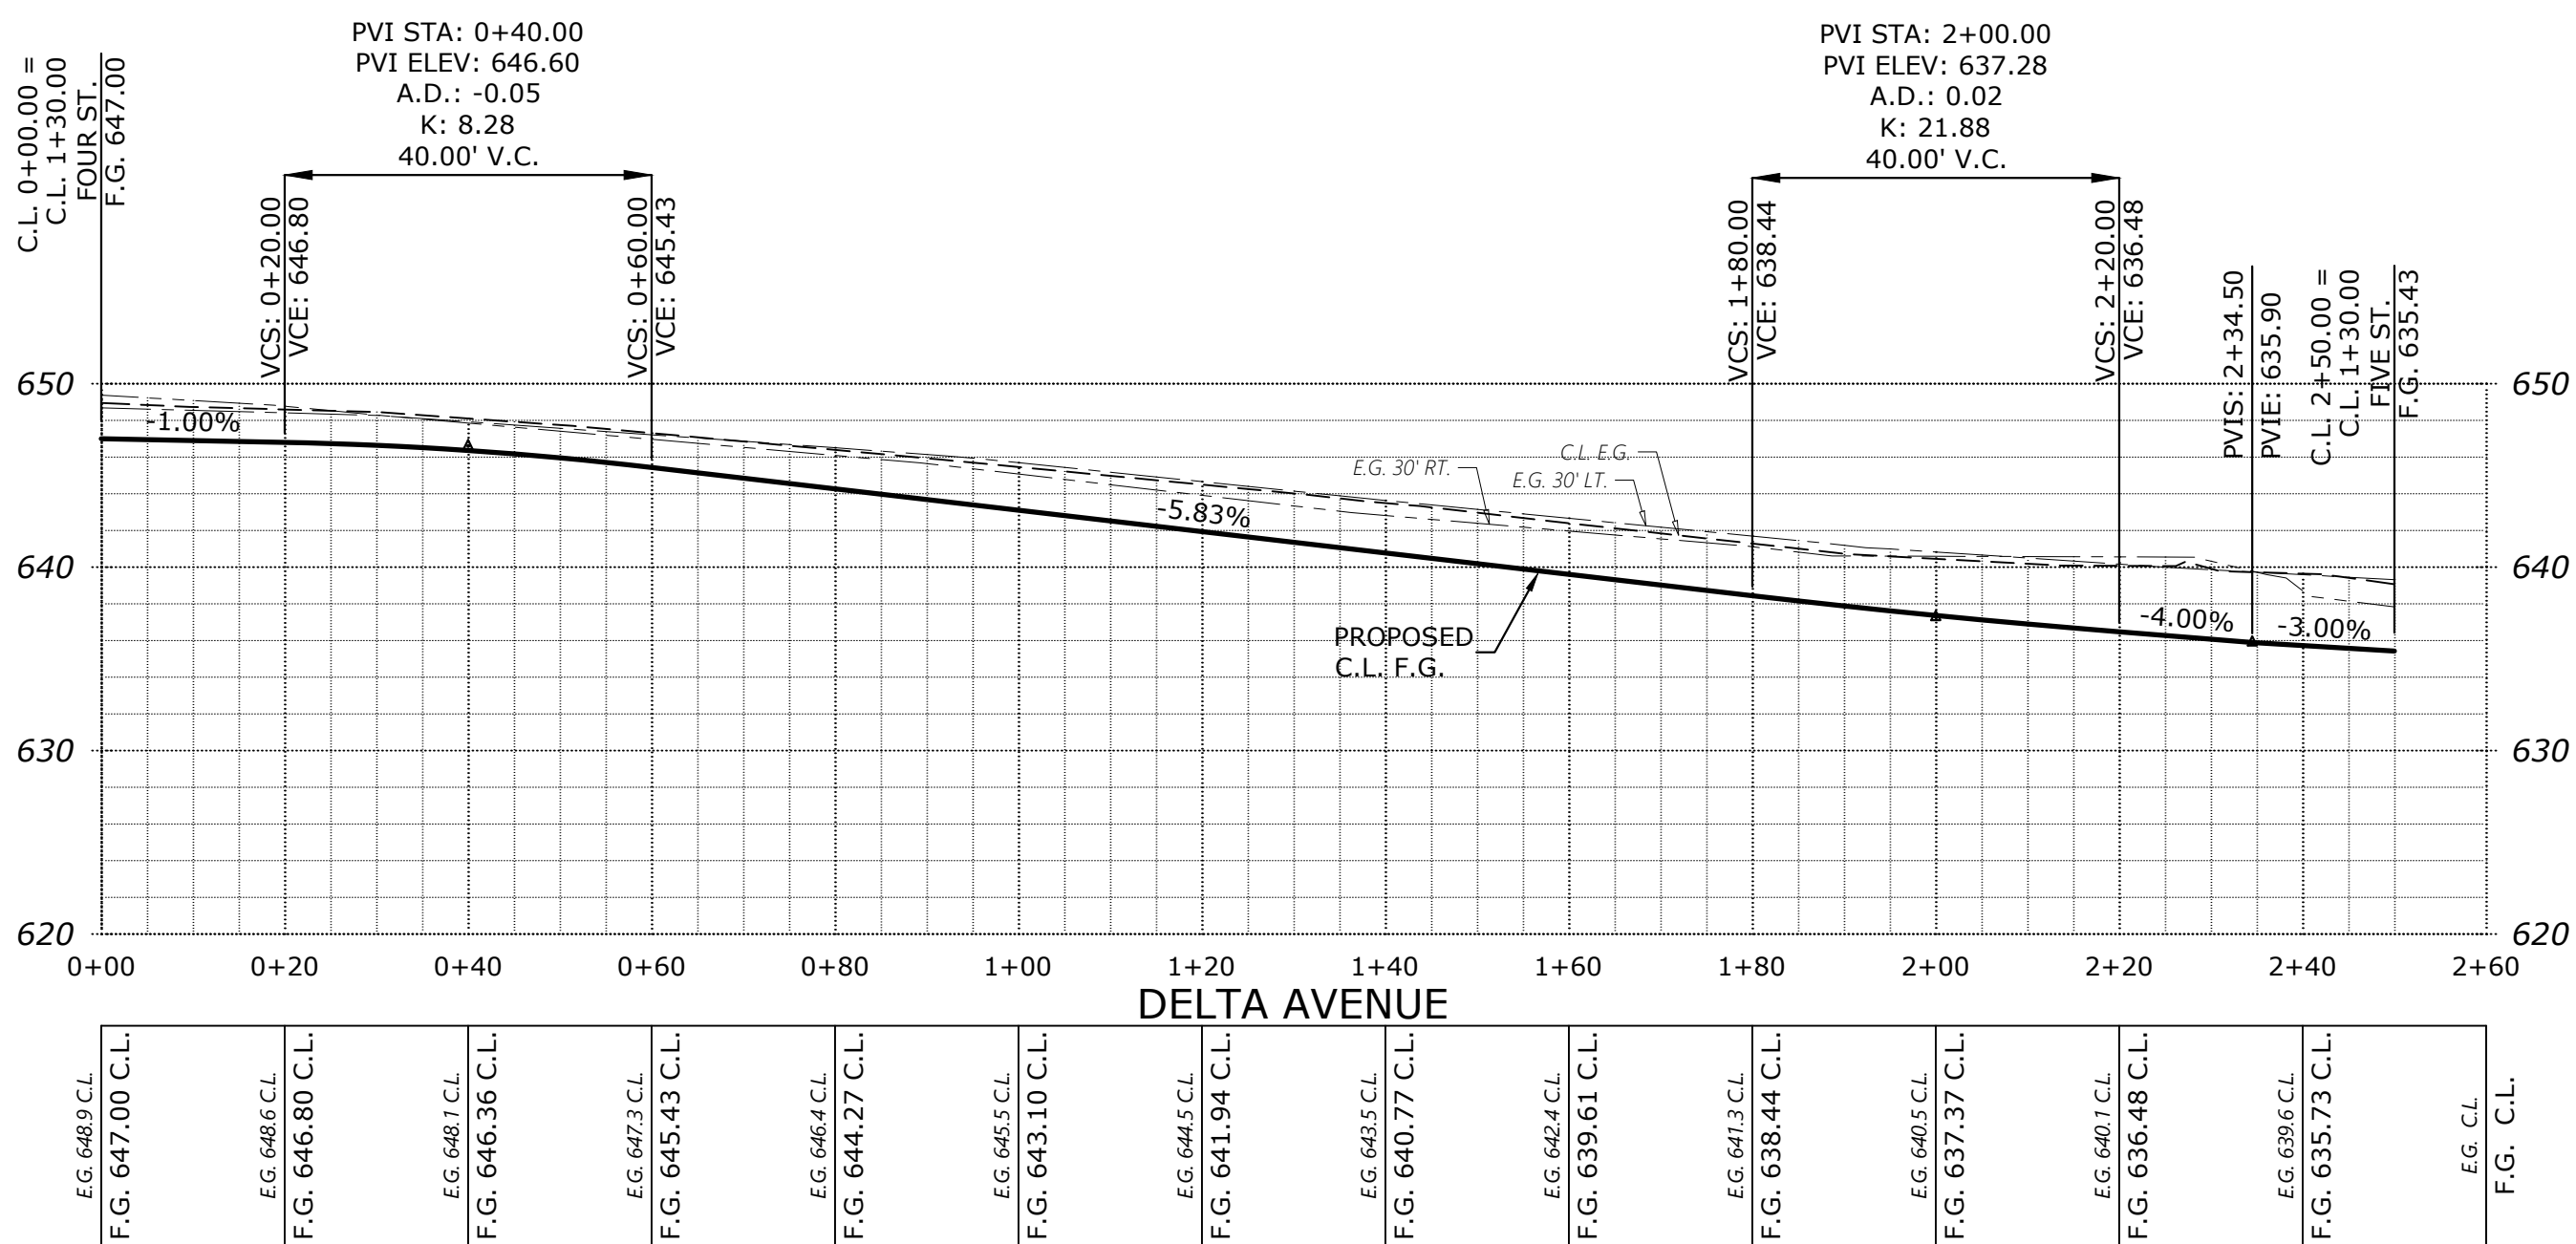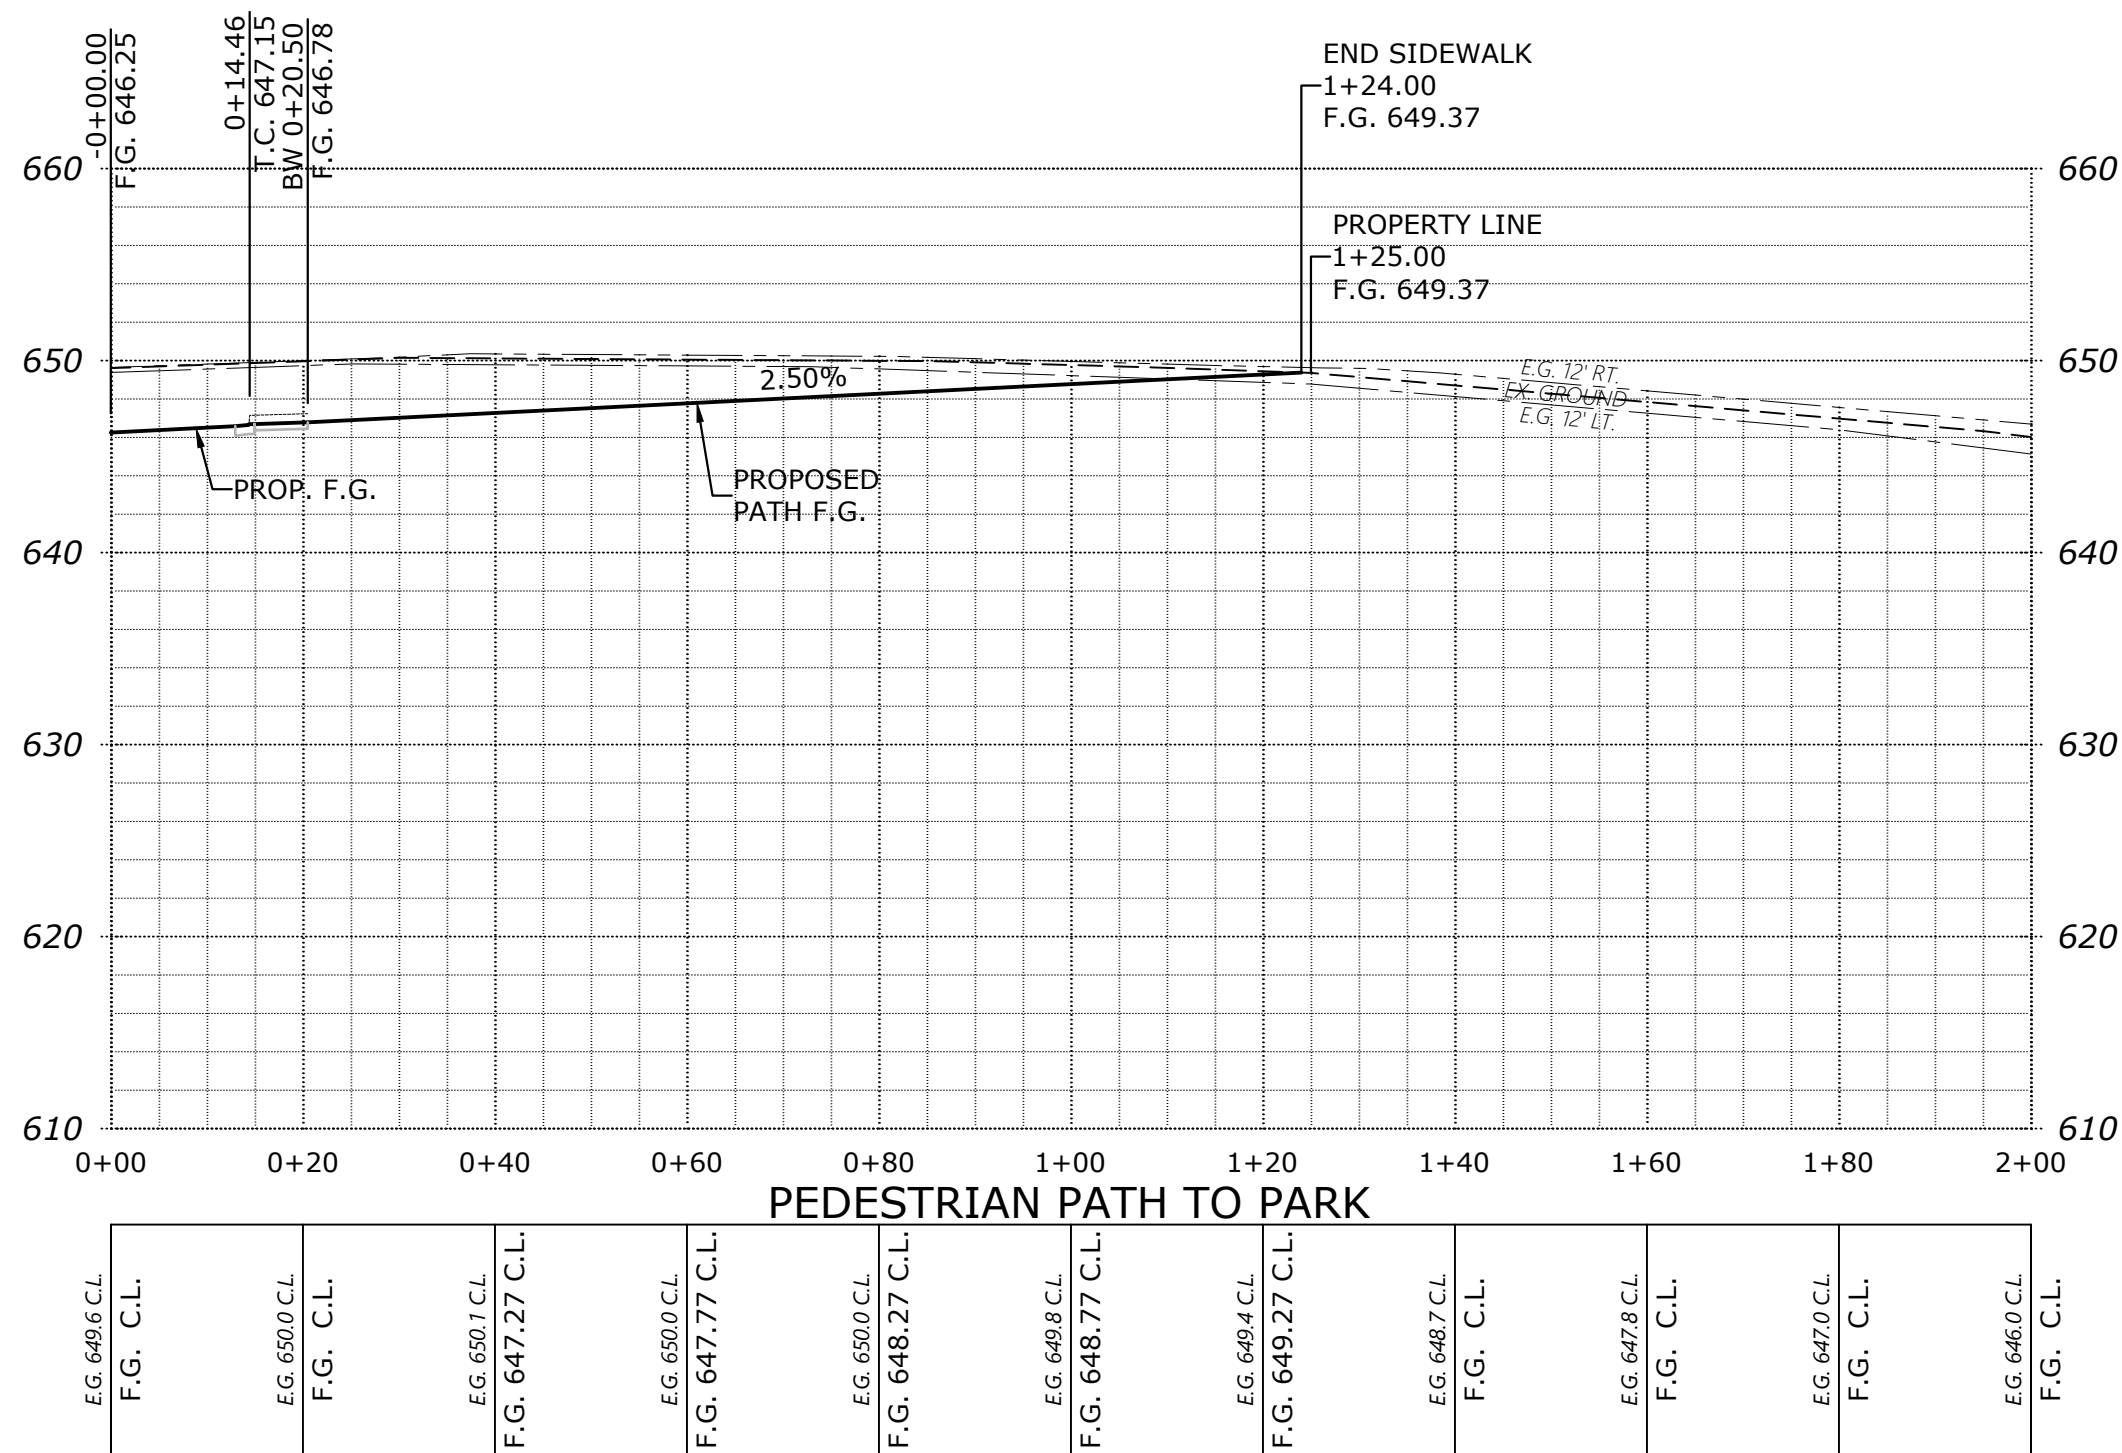


PRELIMINARY
STREET
IMPROVEMENTS

DEVON ESTATES

NO CHANGES, MODIFICATIONS
OR REPRODUCTIONS SHALL BE
MADE WITHOUT WRITTEN
AUTHORIZATION FROM THE
DESIGN ENGINEER.
DIMENSIONS & NOTES TAKE
PRECEDENCE OVER
GRAPHICAL REPRESENTATION.

Design: M.D.G.
Drawn: P.H.S.
Checked: M.D.G.
Date: NOV. 2017
Scale: AS SHOWN
As-Built: ----

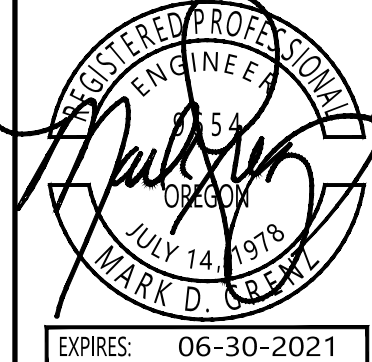

EXPIRES: 06-30-2021



JOB # 6502

P414

Z:\6500-6599\6502-DevonAvenueSubdivision\dwg20\6502020.dwg, P4155T, 1/20/2021 3:09:31 PM, P5ounders



SEE SHEET 405 TO 408
FOR ALPHA AV. DESIGN

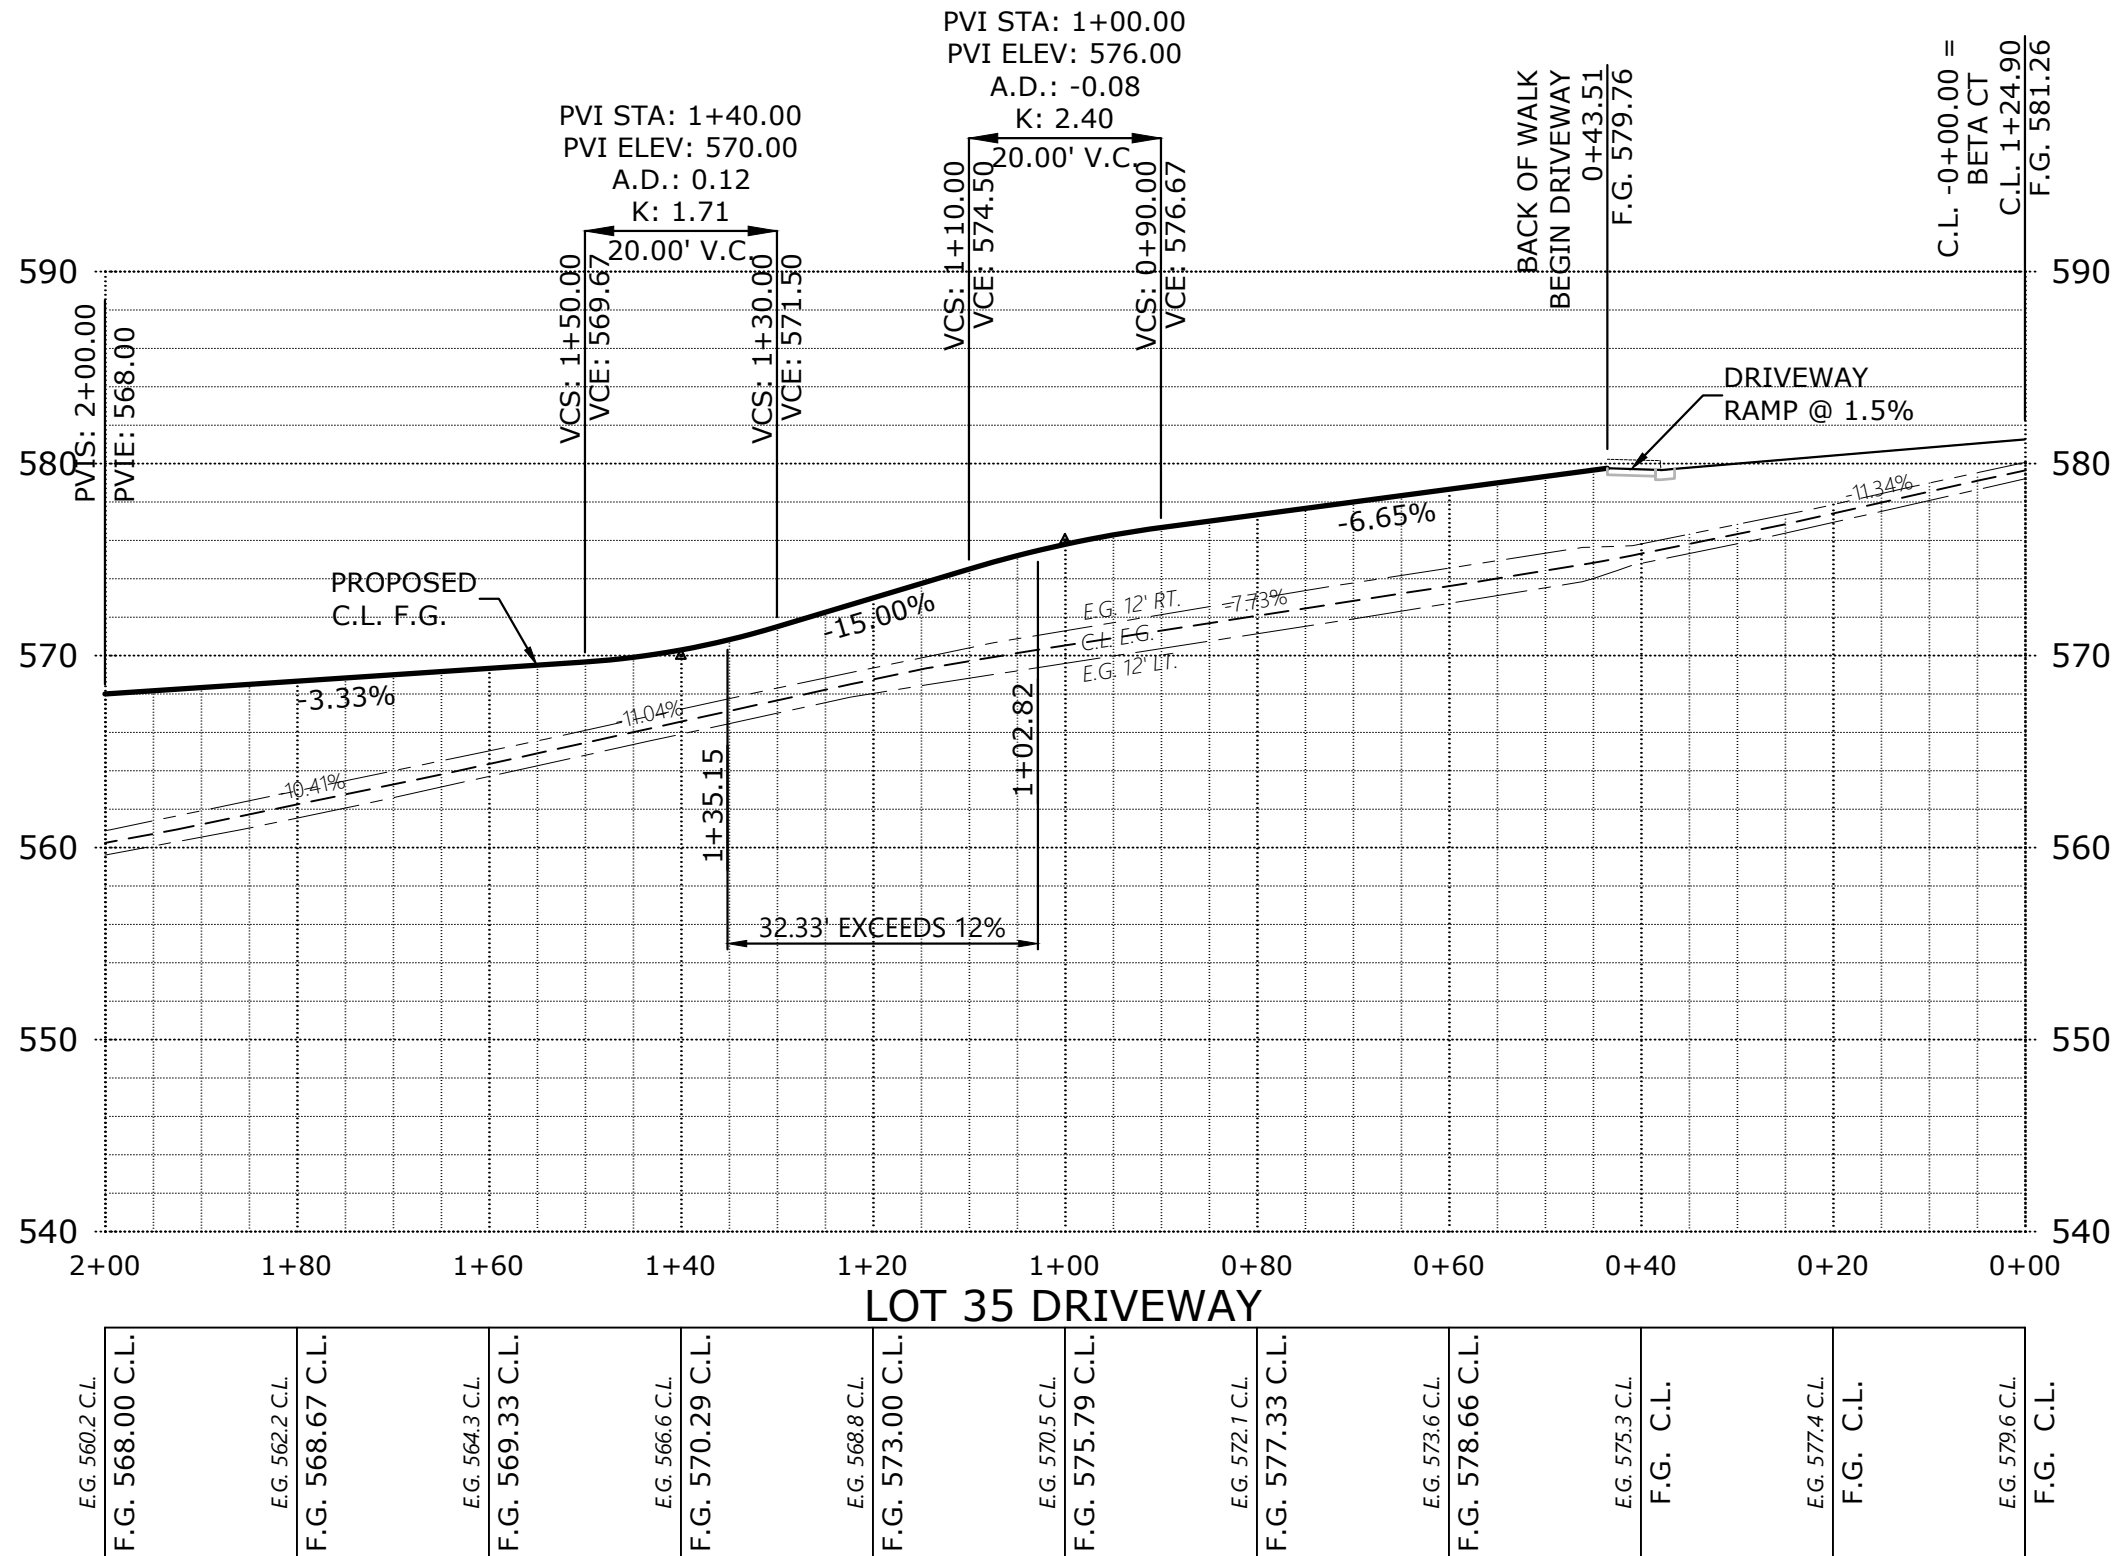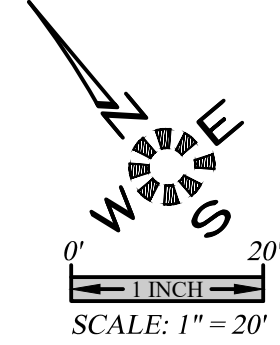

SEE SHEET 409 FOR
BETA CT. DESIGN

PRELIMINARY STREET IMPROVEMENTS

DEVON ESTATES

NO CHANGES, MODIFICATIONS
OR REVISIONS CAN BE
MADE TO THESE DRAWINGS
WITHOUT WRITTEN
AUTHORIZATION FROM THE
DESIGN ENGINEER.
DIMENSIONS & NOTES TAKE
PRECEDENCE OVER
GRAPHICAL REPRESENTATION.

Design: M.D.G.
Drawn: P.H.S.
Checked: M.D.G.
Date: NOV. 2017
Scale: AS SHOWN
As-Built: ----



EXPIRES: 06-30-2021
JOB # 6502

P415

MULTI/TECH
ENGINEERING SERVICES, INC.
1155 13TH ST. S.E. SALEM, OR. 97302
PH: (503) 363-9727 FAX: (503) 366-7860
www.mtengr.com email: office@mtengr.com

