


J:\6502-6599\6502-DevonAvenueSubdivision\dwg\6502\650220.dwg, P104.rvt, 2/2/2021 8:55:07 AM, P5.bounders

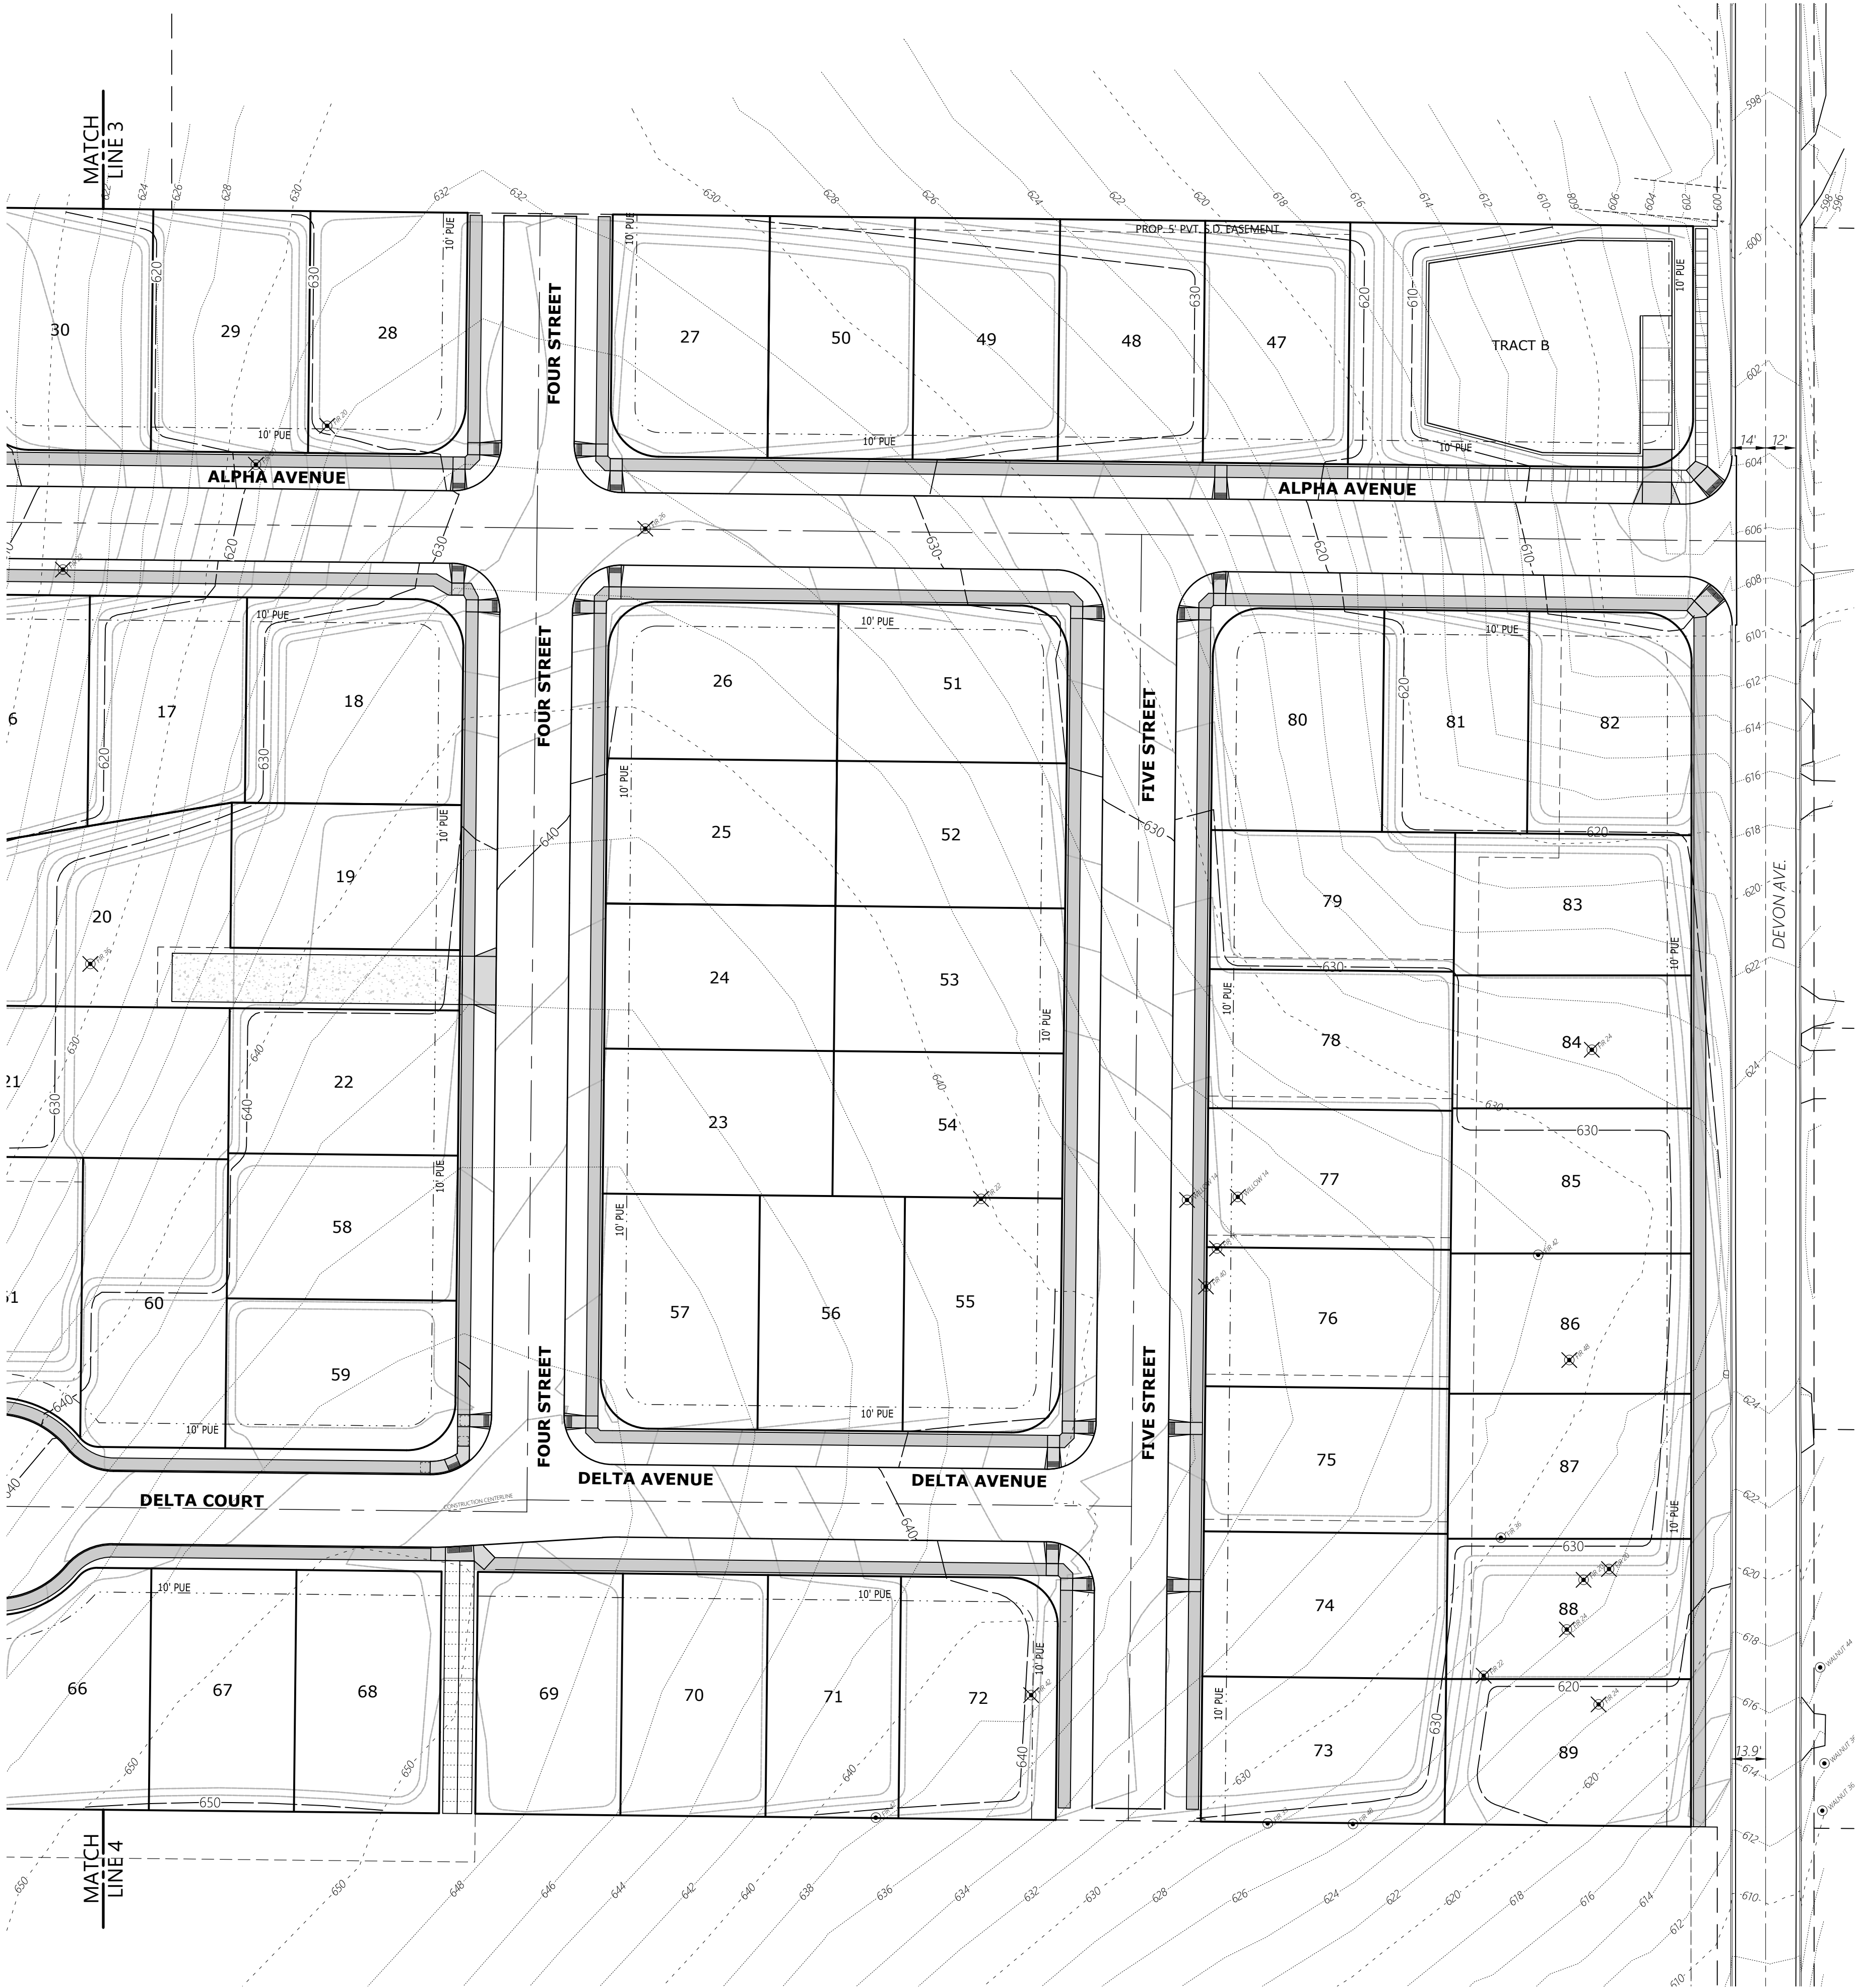

100% 64 TOTAL TREES WITHIN BOUNDARY
16% 10 MINIMUM TREES TO REMAIN
X = EXISTING TREE WHICH MAY BE REMOVED
o = EXISTING TREE TO REMAIN




**PRELIMINARY
TREE CONSERVATION
PLAN - ONSITE: EAST**

DEVON ESTATES

NO CHANGES, MODIFICATIONS
OR REVISIONS SHALL BE
MADE TO THESE DRAWINGS
WITHOUT WRITTEN
AUTHORIZATION FROM THE
DESIGN ENGINEER.
DIMENSIONS & NOTES TAKE
PRECEDENCE OVER
GRAPHICAL REPRESENTATION.

650220 P104.rvt
Design: M.D.G.
Drawn: P.H.S.
Checked: M.D.G.
Date: NOV. 2017
Scale: AS SHOWN
As-Built: ----

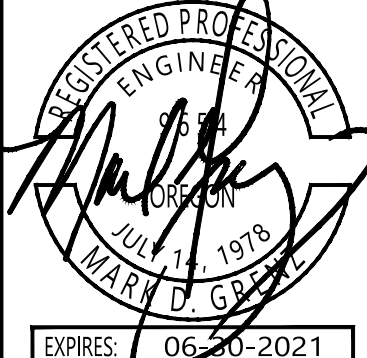

JOB # 6502

P104