
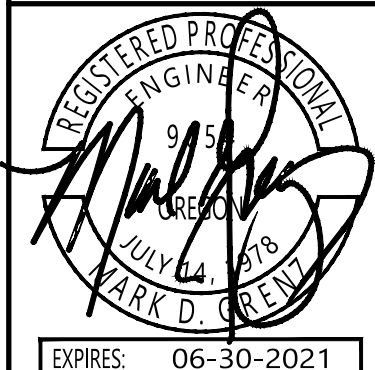
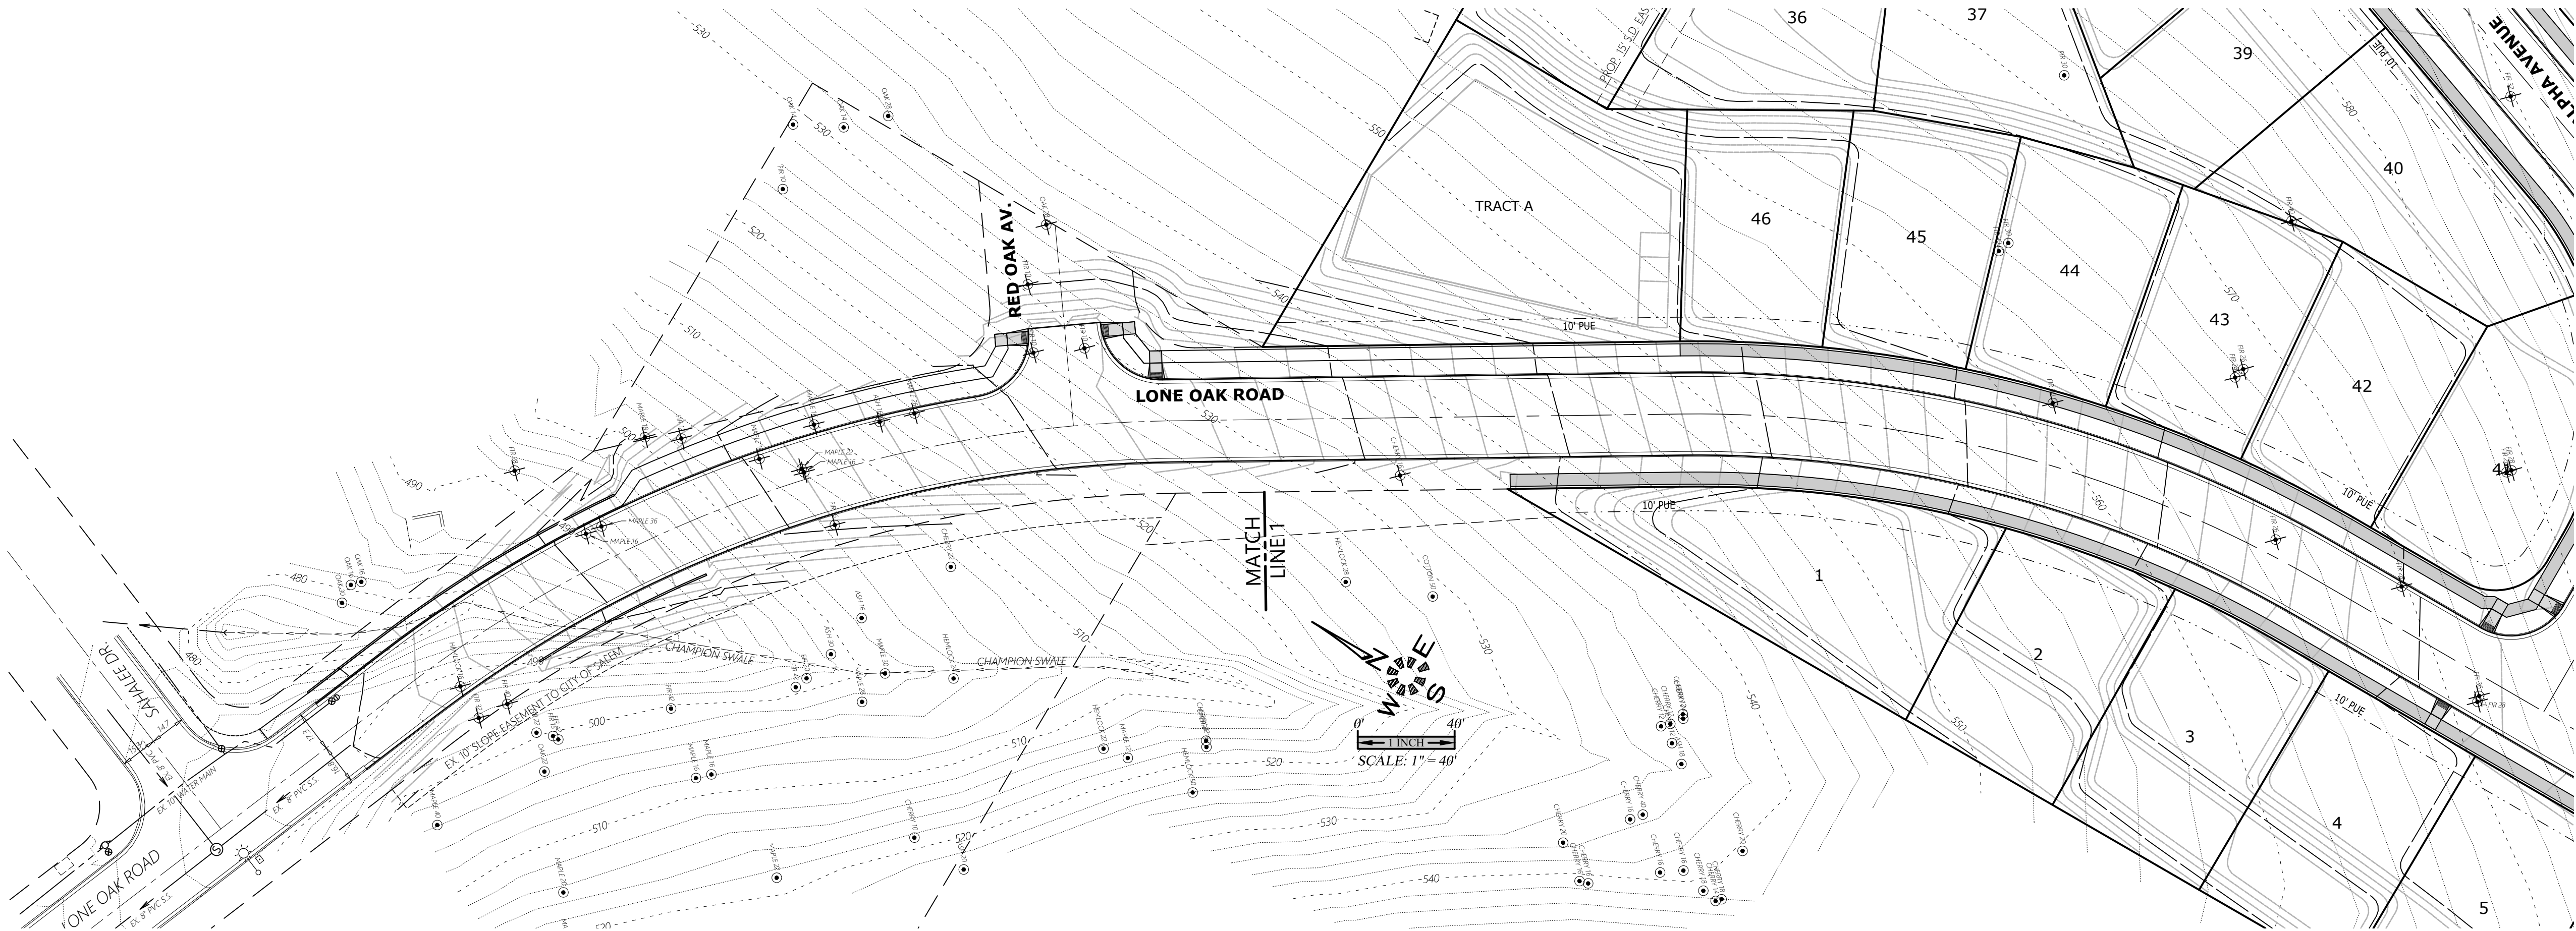


Z:\6502-6599\6502-DevonAvenueSubdivision\dwg\6502020.dwg, P105R, 2/2/2021 8:35:22 AM, P5founders

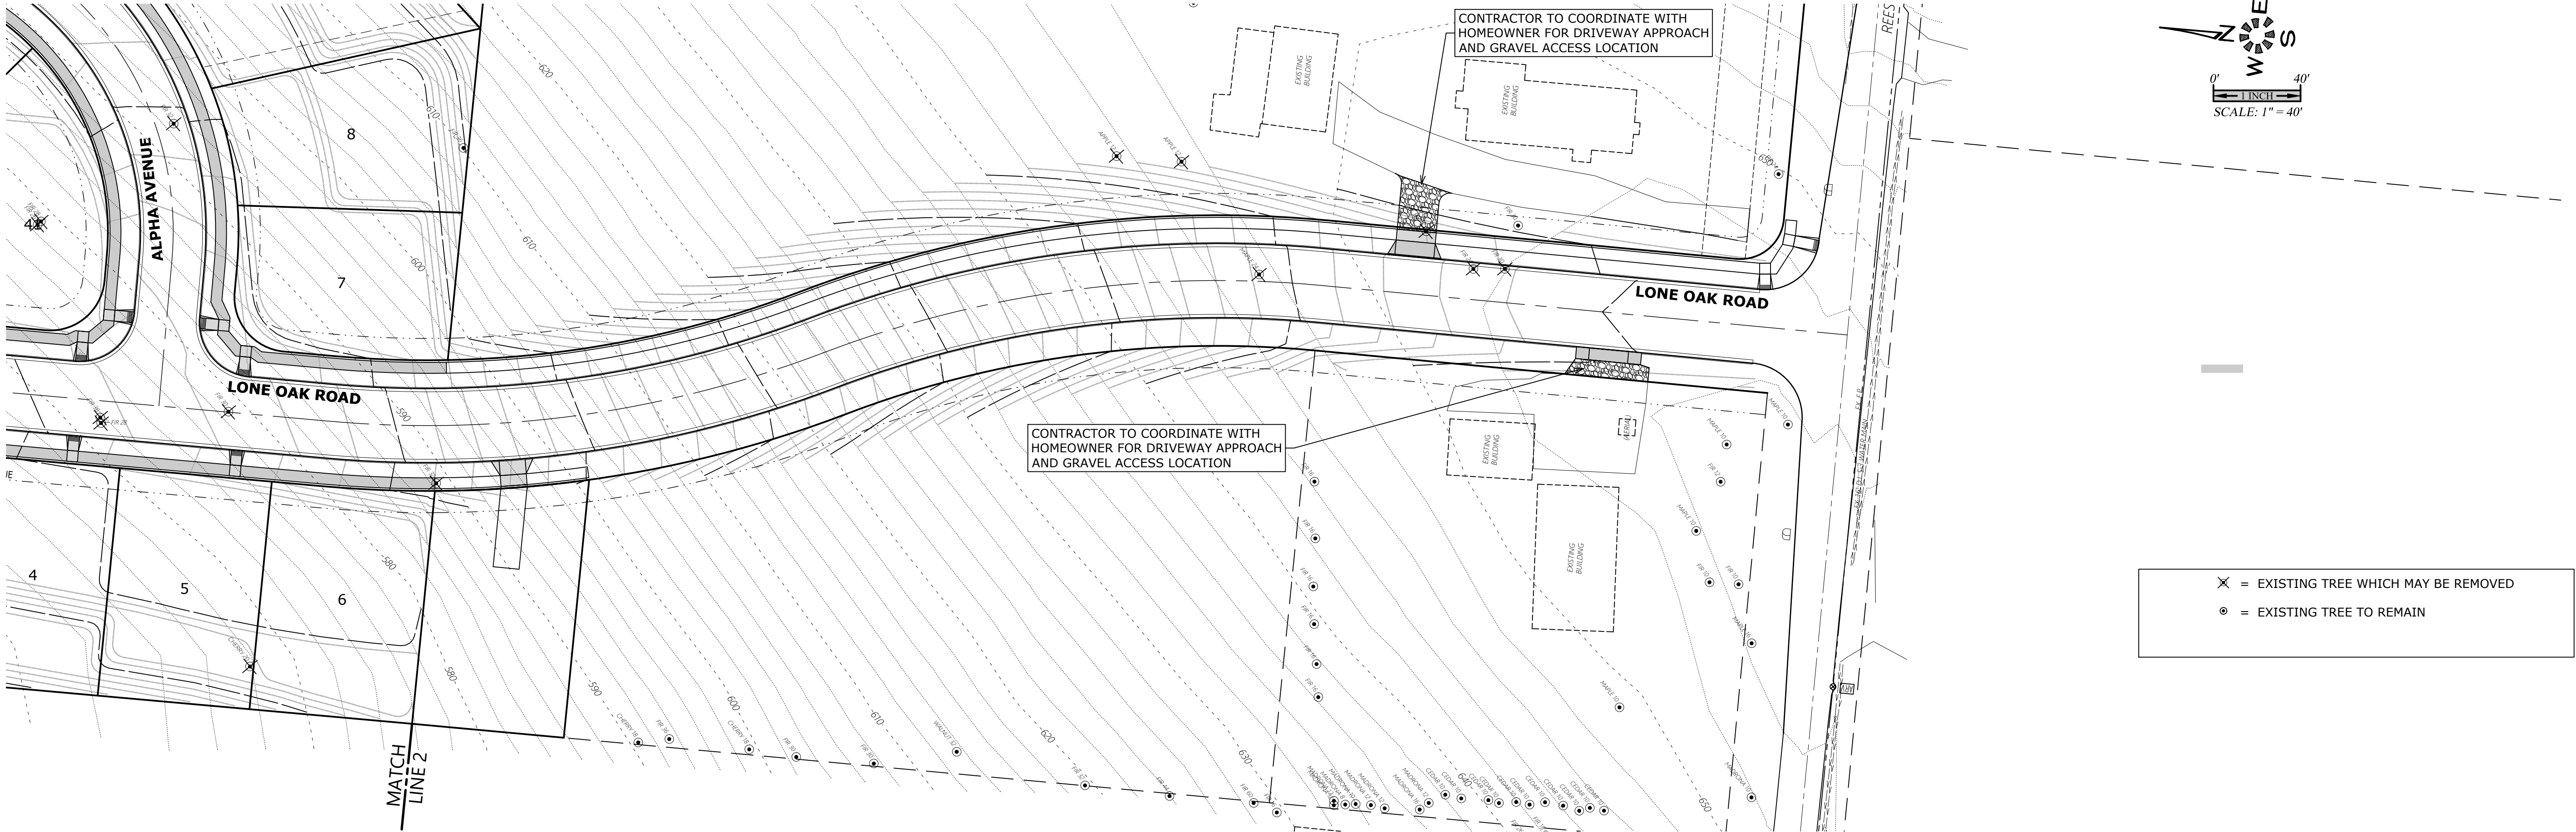

Design: M.D.G.
Drawn: P.H.S.
Checked: M.D.G.
Date: NOV. 2017
Scale: AS SHOWN
As-Built: _____

NO CHANGES, MODIFICATIONS
OR REVISIONS SHALL BE
MADE TO THESE DRAWINGS
WITHOUT WRITTEN
AUTHORIZATION FROM THE
DESIGN ENGINEER.
DIMENSIONS & NOTES TAKE
PRECEDENCE OVER
GRAPHICAL REPRESENTATION.

DEVON ESTATES

PRELIMINARY TREE CONSERVATION PLAN - OFFSITE

MULTI/TECH
ENGINEERING SERVICES, INC.
1155 13TH ST., S.E. SALEM, OR. 97302
PH: (503) 363-5277 FAX: (503) 366-7560
www.mtengr.com email: office@mtengr.com