


Z:\6502-6599\6502-DevonAvenueSubdivision\dwg\65020220.dwg, P402\$1, 2/15/2021 4:16:37 PM, P5ounders

SEE SHEET 401 FOR  
LONE OAK ROAD CONTINUATION

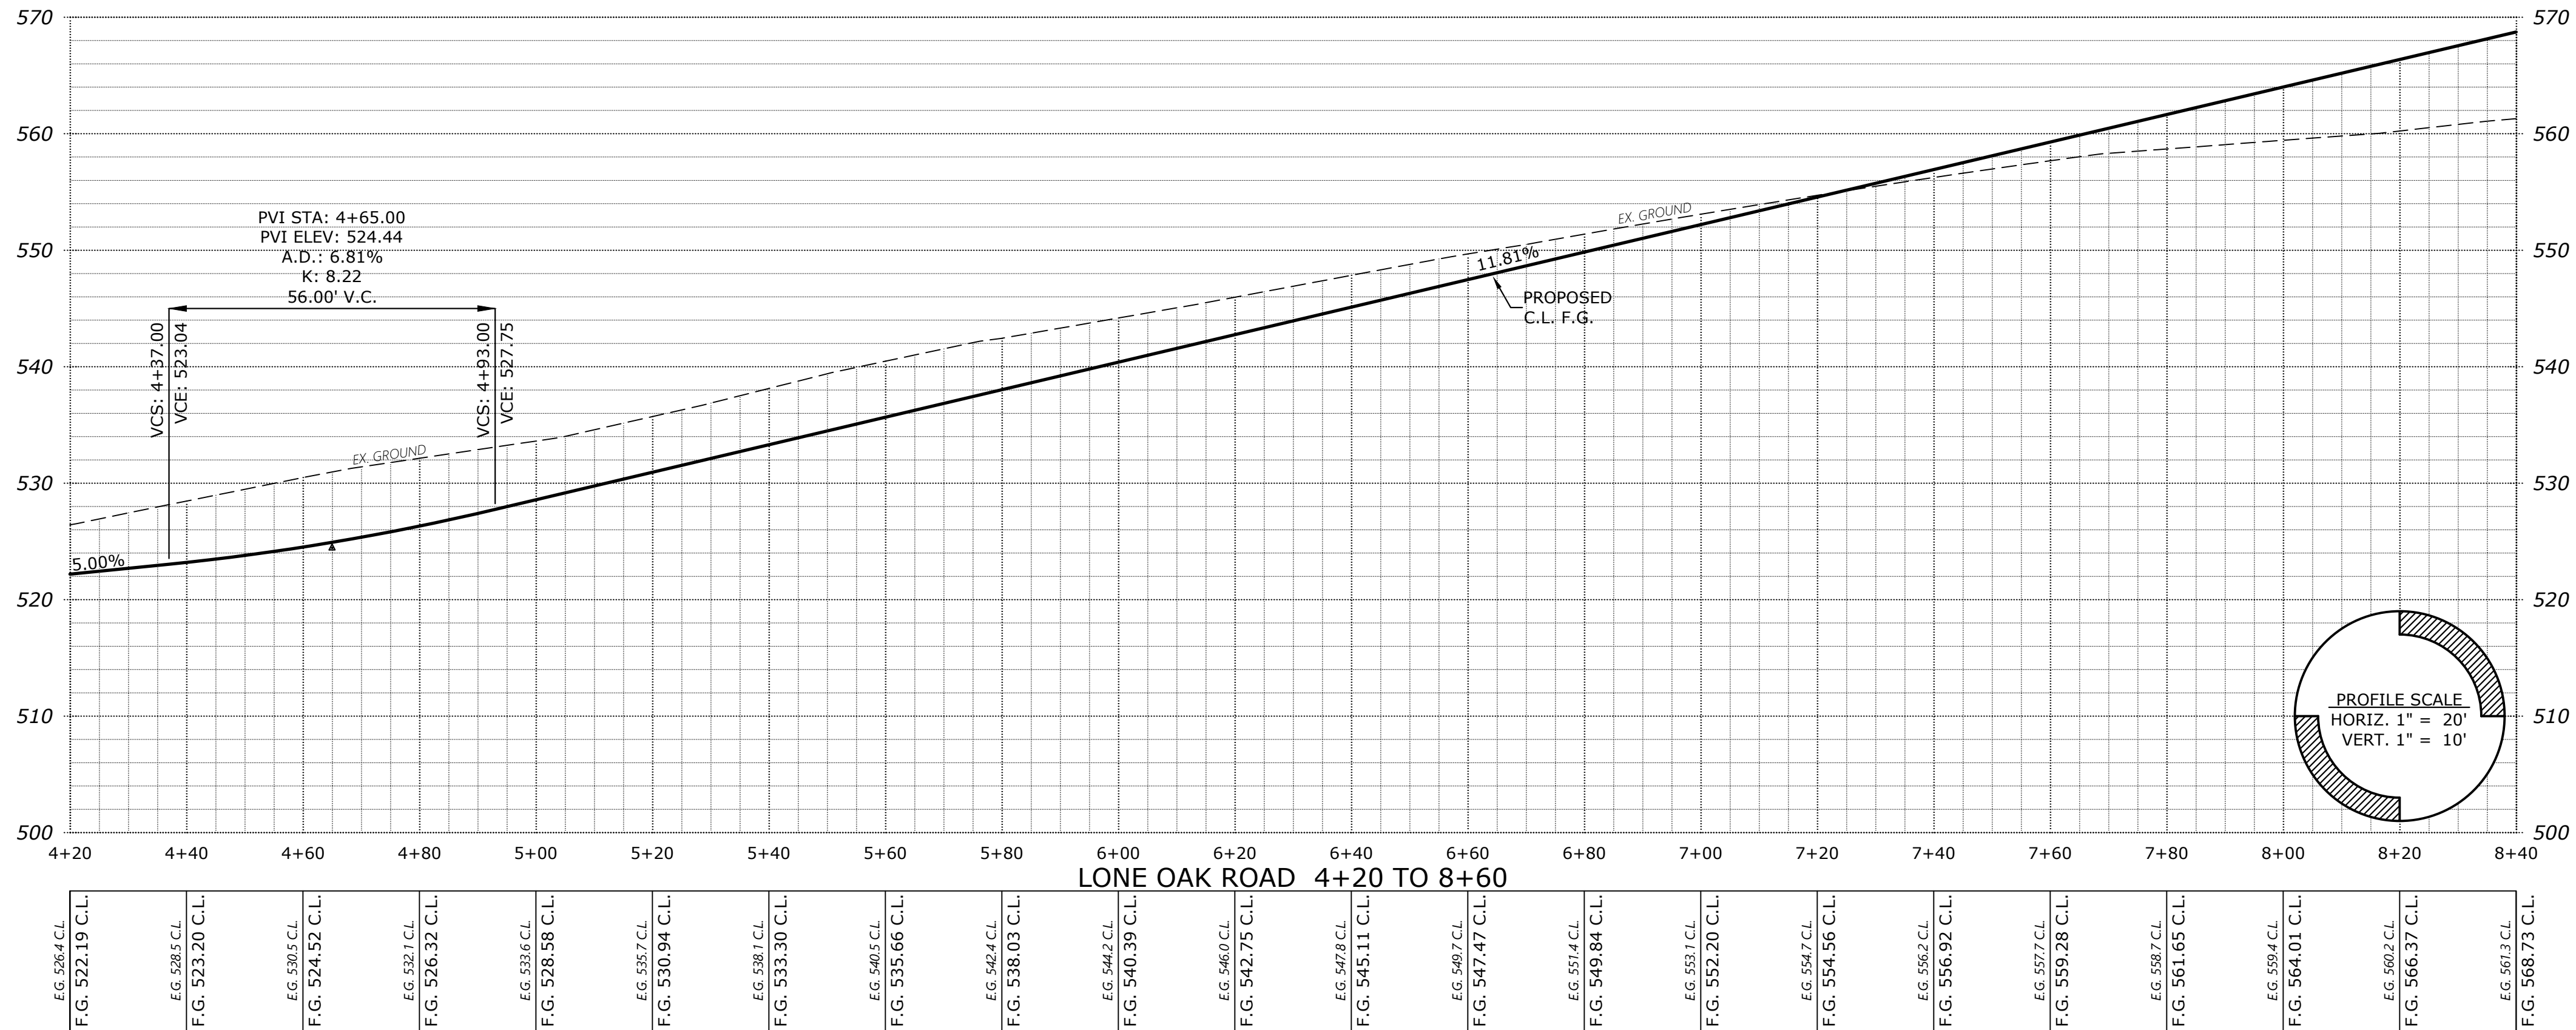

SEE SHEET 403 FOR  
LONE OAK ROAD CONTINUATION



## PRELIMINARY STREET IMPROVEMENTS

## DEVON ESTATES

NO CHANGES, MODIFICATIONS  
OR REPRODUCTIONS TO BE  
MADE TO THESE DRAWINGS  
WITHOUT WRITTEN  
AUTHORIZATION FROM THE  
DESIGN ENGINEER.  
DIMENSIONS & NOTES TAKE  
PRECEDENCE OVER  
GRAPHICAL REPRESENTATION.

Design: M.D.G.  
Drawn: P.H.S.  
Checked: M.D.G.  
Date: NOV. 2017  
Scale: AS SHOWN  
As-Built: ----



EXPIRES: 06/30/2021  
JOB # 6502

**P402**

**MULTI/TECH**  
ENGINEERING SERVICES, INC.  
1155 13th ST. S.E. SALEM, OR. 97302  
PH: (503) 763-0030 FAX: (503) 763-0031  
www.mtengr.com office@mtengr.com