


SEE SHEET 405 TO 408 FOR ALPHA AV. DESIGN

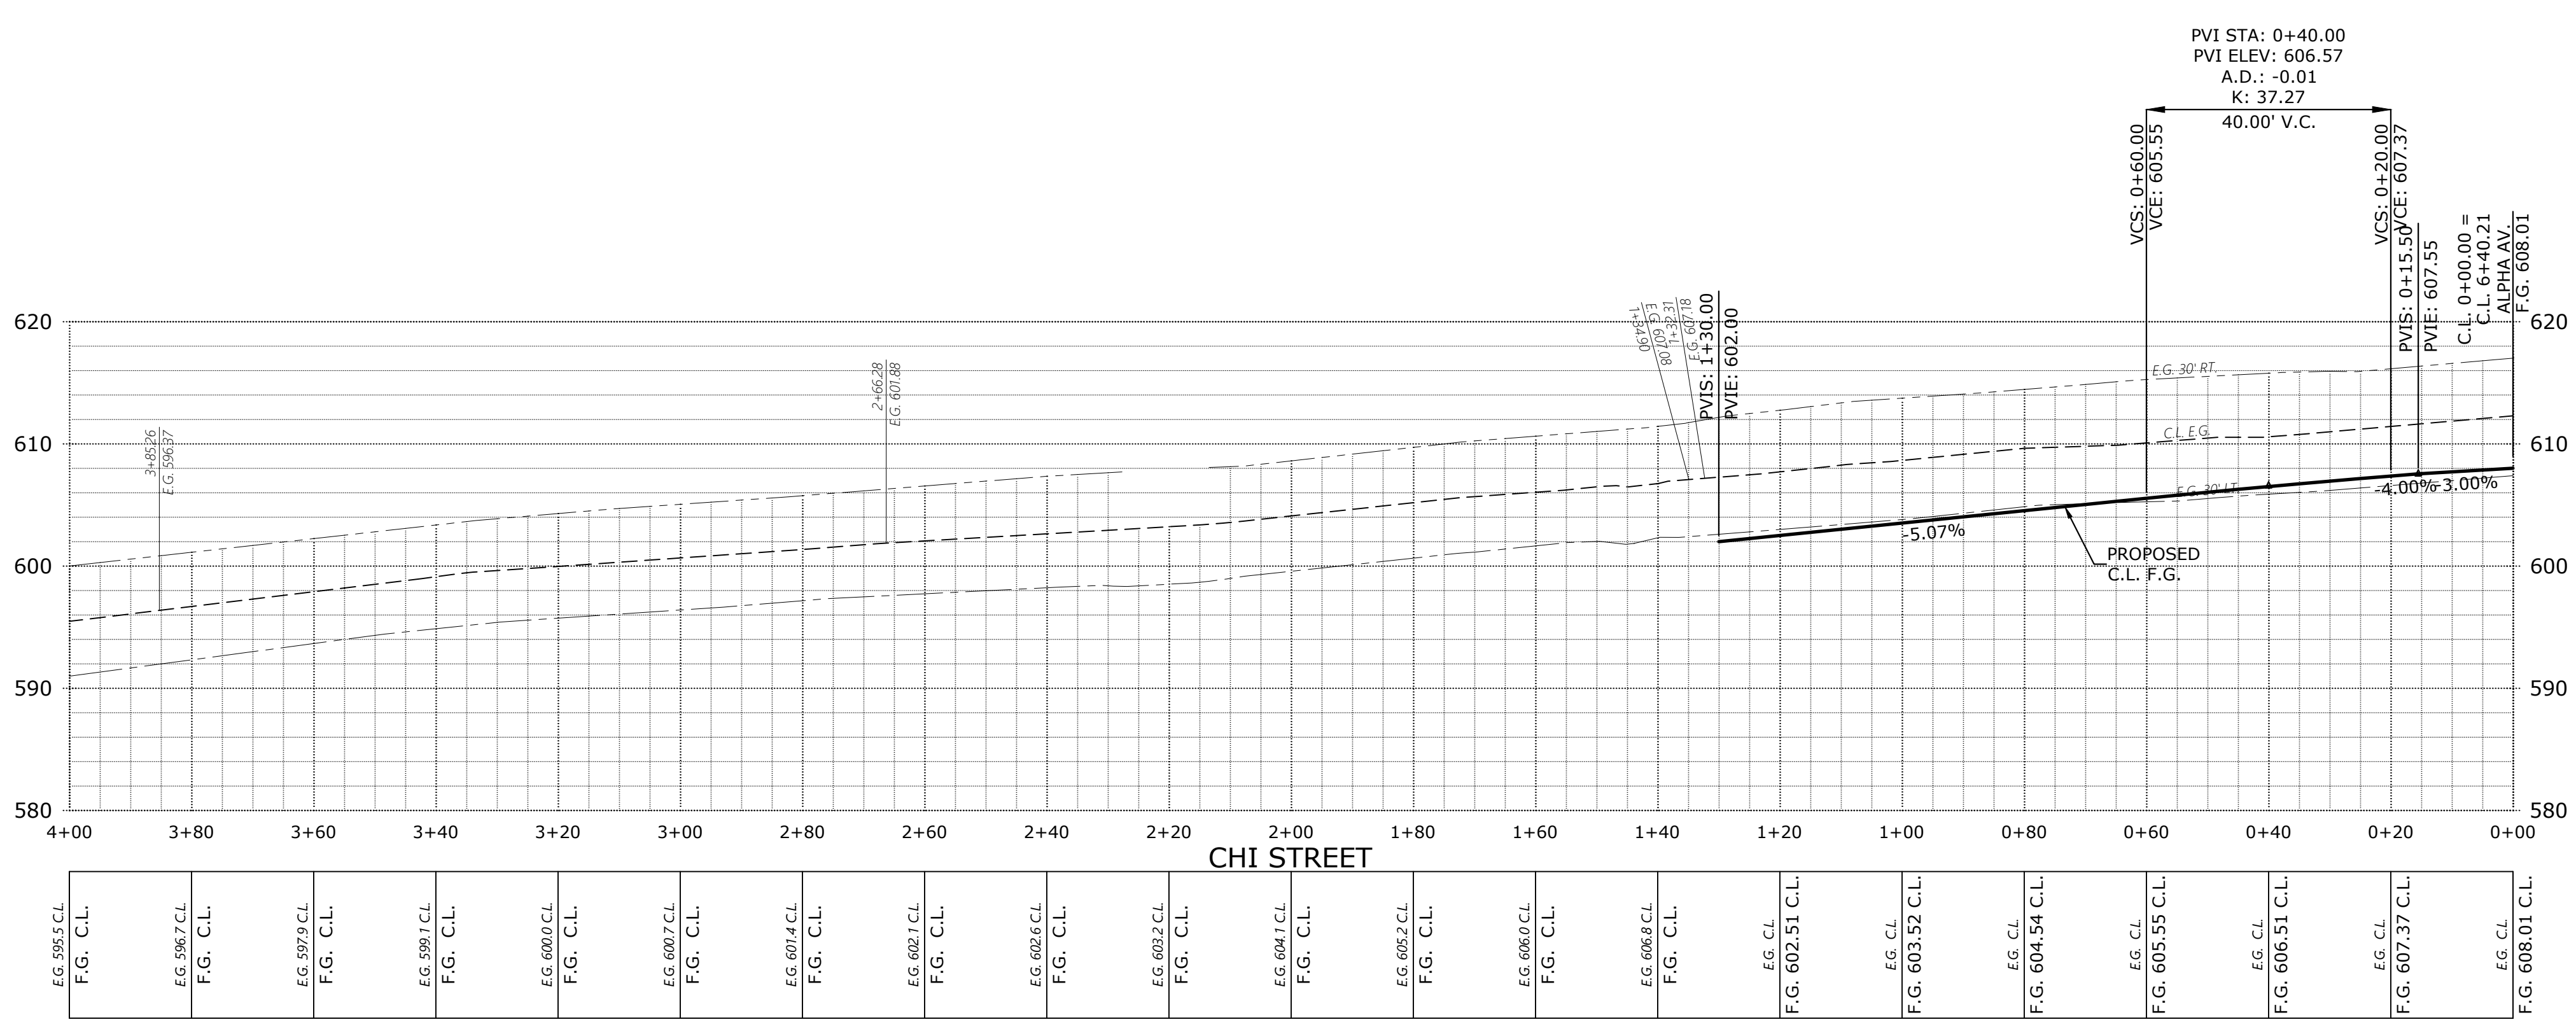

EG. 595.5 C.L.	EG. 596.7 C.L.	EG. 597.9 C.L.	EG. 599.1 C.L.	EG. 600.0 C.L.	EG. 600.7 C.L.	EG. 601.4 C.L.	EG. 602.1 C.L.	EG. 602.6 C.L.	EG. 603.2 C.L.	EG. 604.1 C.L.	EG. 605.2 C.L.	EG. 606.0 C.L.	EG. 606.8 C.L.	EG. 602.51 C.L.	EG. 603.52 C.L.	EG. 604.54 C.L.	EG. 605.55 C.L.	EG. 606.51 C.L.	EG. 607.37 C.L.	EG. 608.01 C.L.
F.G. C.L.	F.G. C.L.	F.G. C.L.	F.G. C.L.	F.G. C.L.	F.G. C.L.	F.G. C.L.	F.G. C.L.	F.G. C.L.	F.G. C.L.	F.G. C.L.	F.G. C.L.	F.G. C.L.	F.G. C.L.	F.G. C.L.	F.G. C.L.	F.G. C.L.	F.G. C.L.	F.G. C.L.	F.G. C.L.	F.G. C.L.

PRELIMINARY STREET IMPROVEMENTS

DEVON ESTATES

NO CHANGES, MODIFICATIONS OR REPRODUCTIONS TO BE MADE TO THESE DRAWINGS WITHOUT WRITTEN AUTHORIZATION FROM THE DESIGN ENGINEER. DIMENSIONS & NOTES TAKE PRECEDENCE OVER GRAPHICAL REPRESENTATION.

Design: M.D.G.
Drawn: P.H.S.
Checked: M.D.G.
Date: NOV. 2017
Scale: AS SHOWN
As-Built: _____

REGISTERED PROFESSIONAL ENGINEER
ORIGIN
JULY 14, 1978
MARN D. GARDNER
EXPIRES: 06-30-2021
JOB # 6502
P410

J:\6502-6599\6502-DevonEstates\Subdivision\Drawings\6502\20.dwg - P41051 - 2/12/2021 4:21:46 PM - P5ounders