
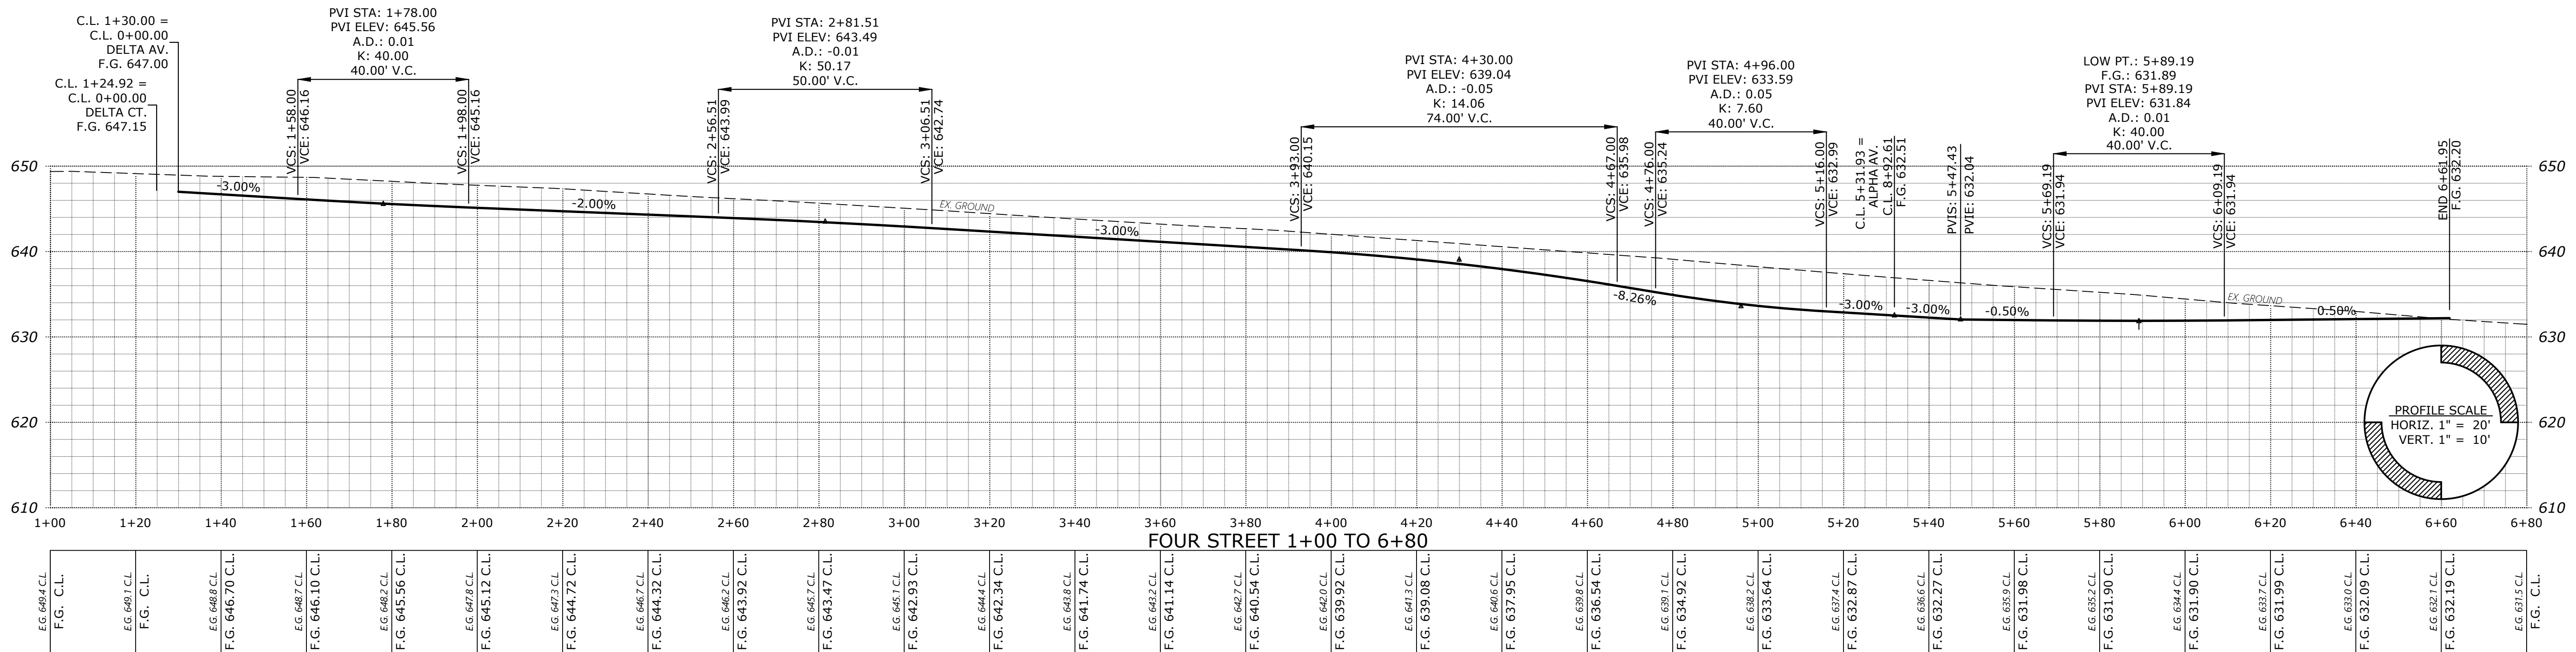


J:\6500-6599\6502-DevonAvenueSubdivision\dwg\p411.dwg, P411.dwg, 2/15/2021 4:22:09 PM, P5ounders

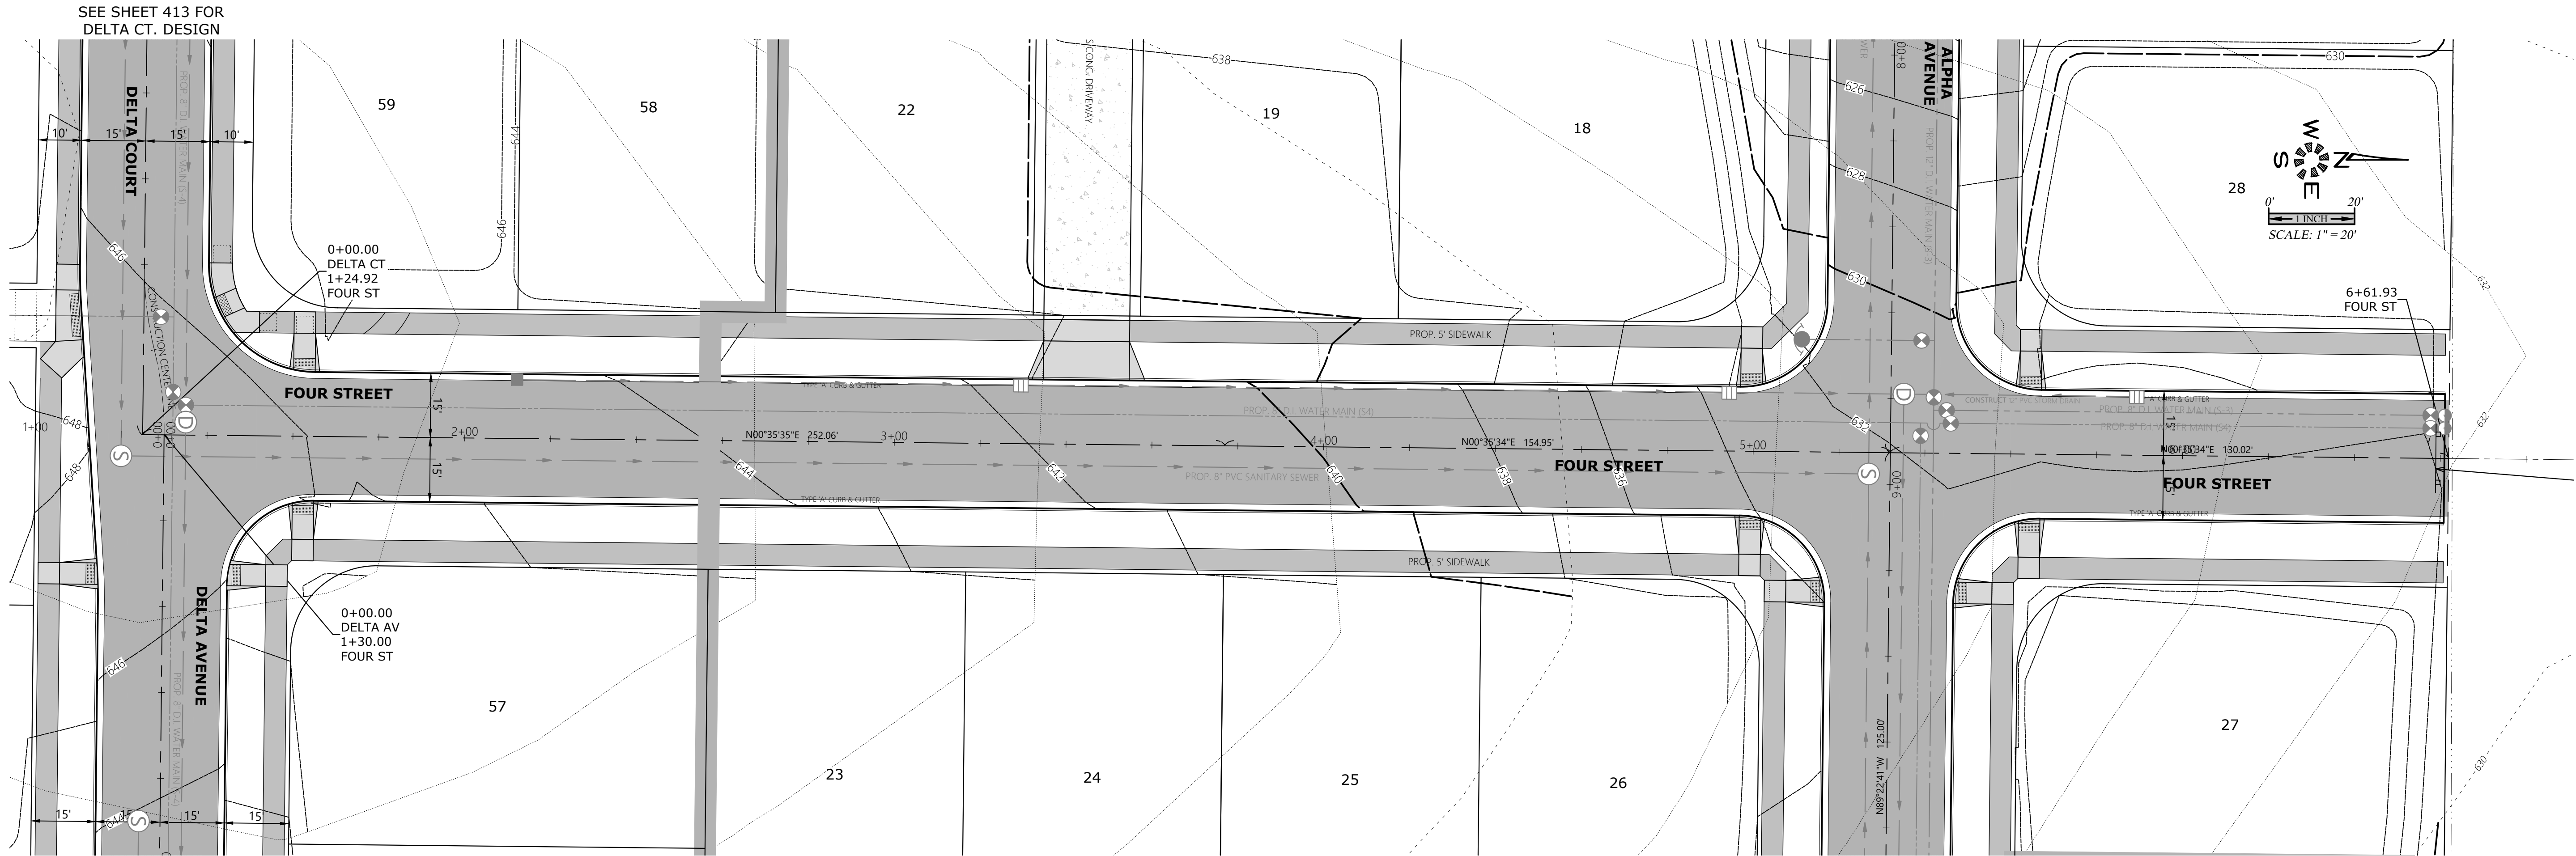

ENGINEERING SERVICES, INC.
1155 13TH ST. S.E. SALEM, OR. 97302
PH: (503) 363-6227 FAX: (503) 364-5660
www.multipertech.com office@multipertech.com

**PRELIMINARY
STREET
IMPROVEMENTS**

DEVON ESTATES

NO CHANGES, MODIFICATIONS
OR REVISIONS SHALL BE
MADE TO THESE DRAWINGS
WITHOUT WRITTEN
AUTHORIZATION FROM THE
DESIGN ENGINEER.
DIMENSIONS & NOTES TAKE
PRECEDENCE OVER
GRAPHICAL REPRESENTATION.

Design: M.D.G.
Drawn: P.H.S.
Checked: M.D.G.
Date: NOV. 2017
Scale: AS SHOWN
As-Built: ----

REGISTERED PROFESSIONAL ENGINEER
MARK D. GANDY
NOV 4 2017
EXPIRES: 06-30-2021
JOB # 6502

P411