

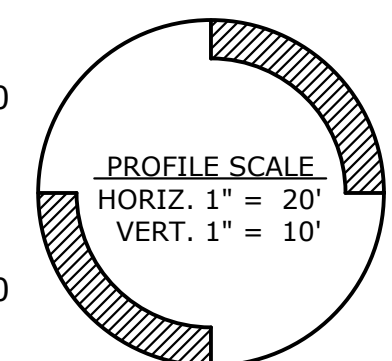


SEE SHEET 4xx FOR LONE OAK ROAD DESIGN

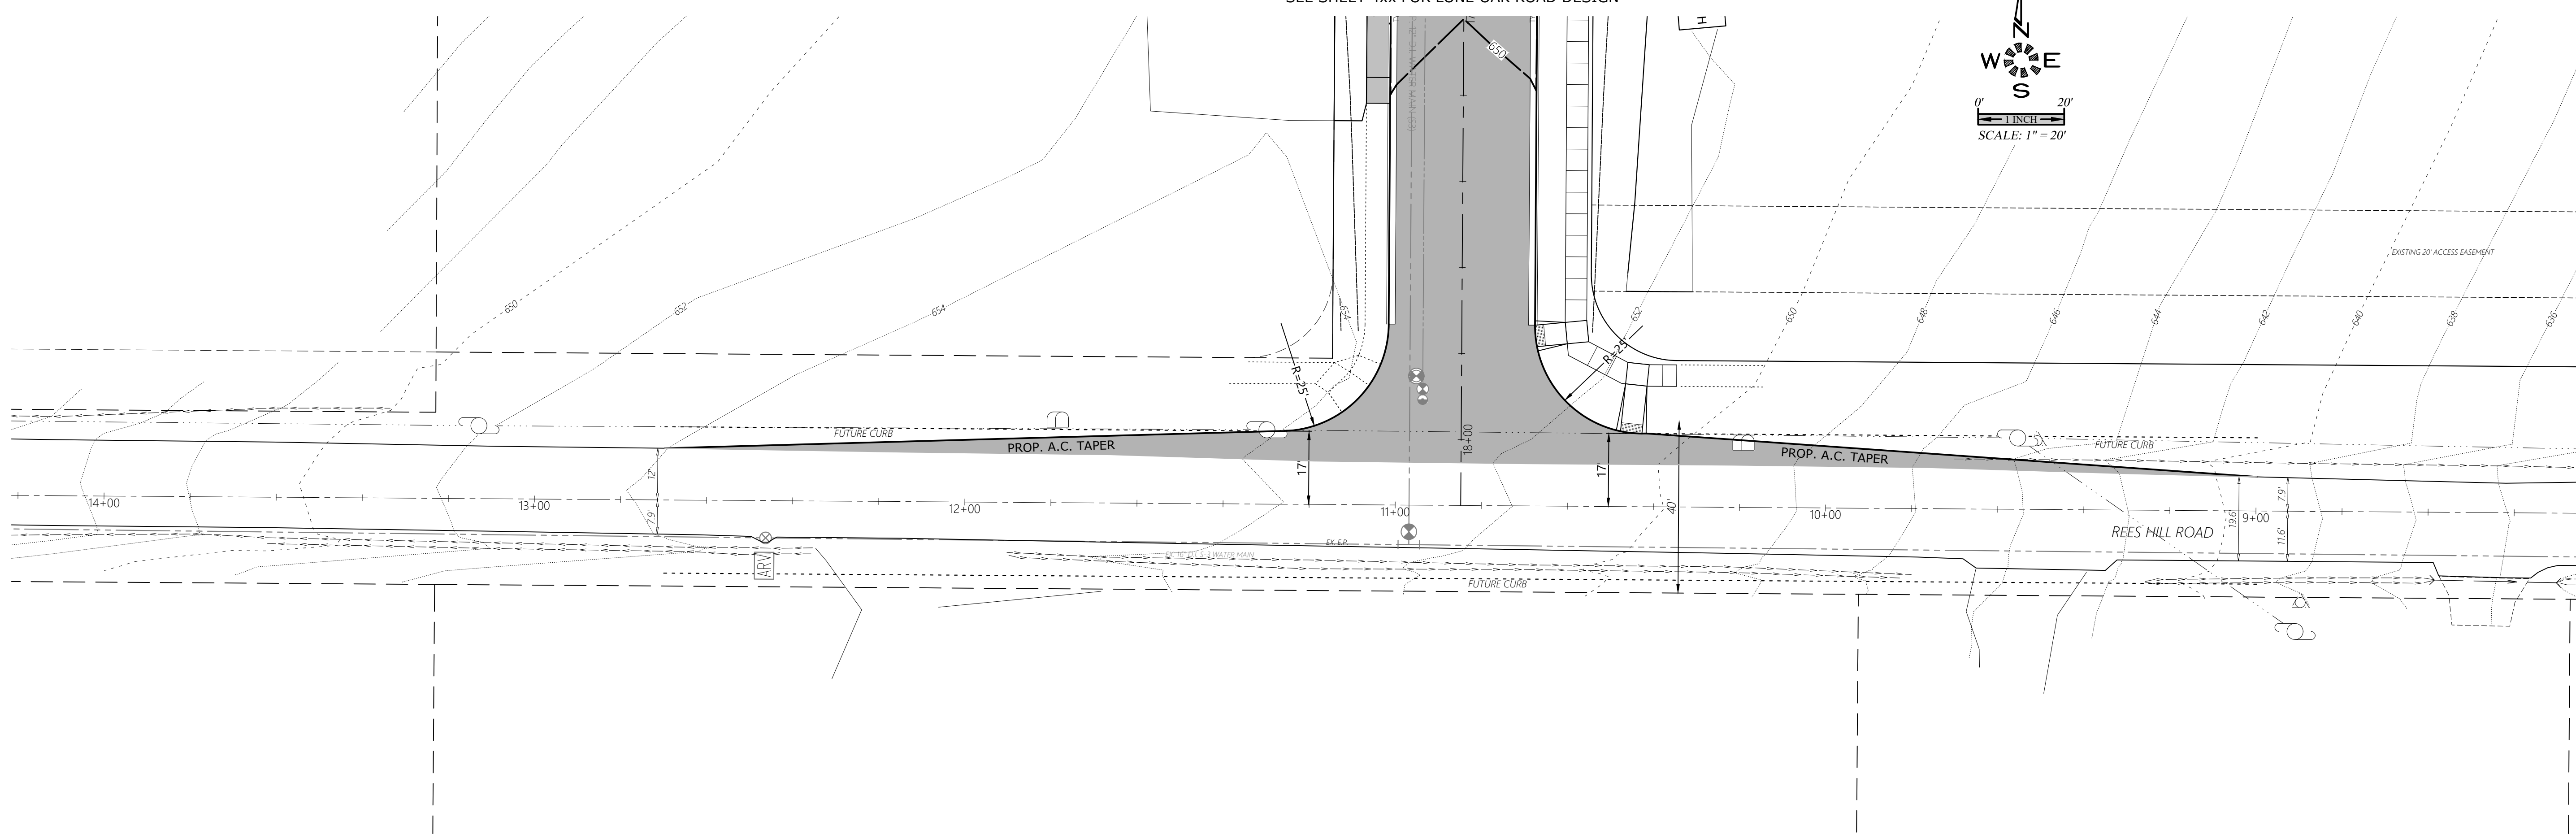

E.G. 653.1 C.L.	E.G. 653.9 C.L.	E.G. 654.6 C.L.	E.G. 654.9 C.L.	E.G. 655.2 C.L.	E.G. 655.3 C.L.	E.G. 655.1 C.L.	E.G. 654.8 C.L.	E.G. 654.3 C.L.	E.G. 653.8 C.L.	E.G. 653.1 C.L.	E.G. 652.3 C.L.	E.G. 651.3 C.L.	E.G. 650.1 C.L.	E.G. 649.0 C.L.	E.G. 647.5 C.L.	E.G. 646.1 C.L.	E.G. 644.5 C.L.	E.G. 642.9 C.L.	E.G. 641.1 C.L.	E.G. 639.4 C.L.	E.G. 637.5 C.L.	E.G. 635.7 C.L.	E.G. 633.9 C.L.	E.G. 632.2 C.L.	E.G. 630.5 C.L.
F.G. 653.14 C.L.	F.G. 653.89 C.L.	F.G. 654.62 C.L.	F.G. 654.93 C.L.	F.G. 655.24 C.L.	F.G. 655.20 C.L.	F.G. 655.06 C.L.	F.G. 654.81 C.L.	F.G. 654.32 C.L.	F.G. 653.83 C.L.	F.G. 653.06 C.L.	F.G. 652.28 C.L.	F.G. 651.30 C.L.	F.G. 650.14 C.L.	F.G. 648.95 C.L.	F.G. 647.51 C.L.	F.G. 646.06 C.L.	F.G. 644.47 C.L.	F.G. 642.87 C.L.	F.G. 641.13 C.L.	F.G. 639.35 C.L.	F.G. 637.54 C.L.	F.G. 635.70 C.L.	F.G. 633.87 C.L.	F.G. 632.20 C.L.	F.G. 630.51 C.L.

REES HILL ROAD 8+00 TO 13+00

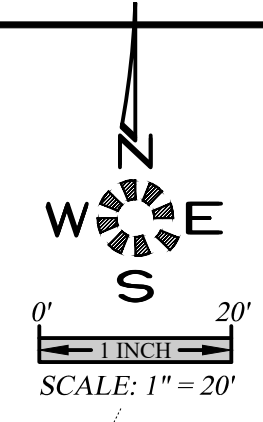

**PRELIMINARY
STREET
IMPROVEMENTS**

DEVON ESTATES

NO CHANGES, MODIFICATIONS OR REPRODUCTIONS TO BE MADE TO THESE DRAWINGS WITHOUT WRITTEN AUTHORIZATION FROM THE DESIGN ENGINEER. DIMENSIONS & NOTES TAKE PRECEDENCE OVER GRAPHICAL REPRESENTATION.

Design: M.D.G.
 Drawn: P.H.S.
 Checked: M.D.G.
 Date: NOV. 2017
 Scale: AS SHOWN
 As-Built: _____



EXPRES: 06-30-2021

JOB # 6502

P412

J:\6502-6599\6502-DevonEstates\Substation\Drawings\6502\20.dwg - P412ST - 2/19/2021 4:22:36 PM P5ounders