



J:\6502-6599\6502-DevonAvenueSubdivision\dwg20\6502020.dwg, P41551, 2/15/2021 4:24:25 PM, P5ounders

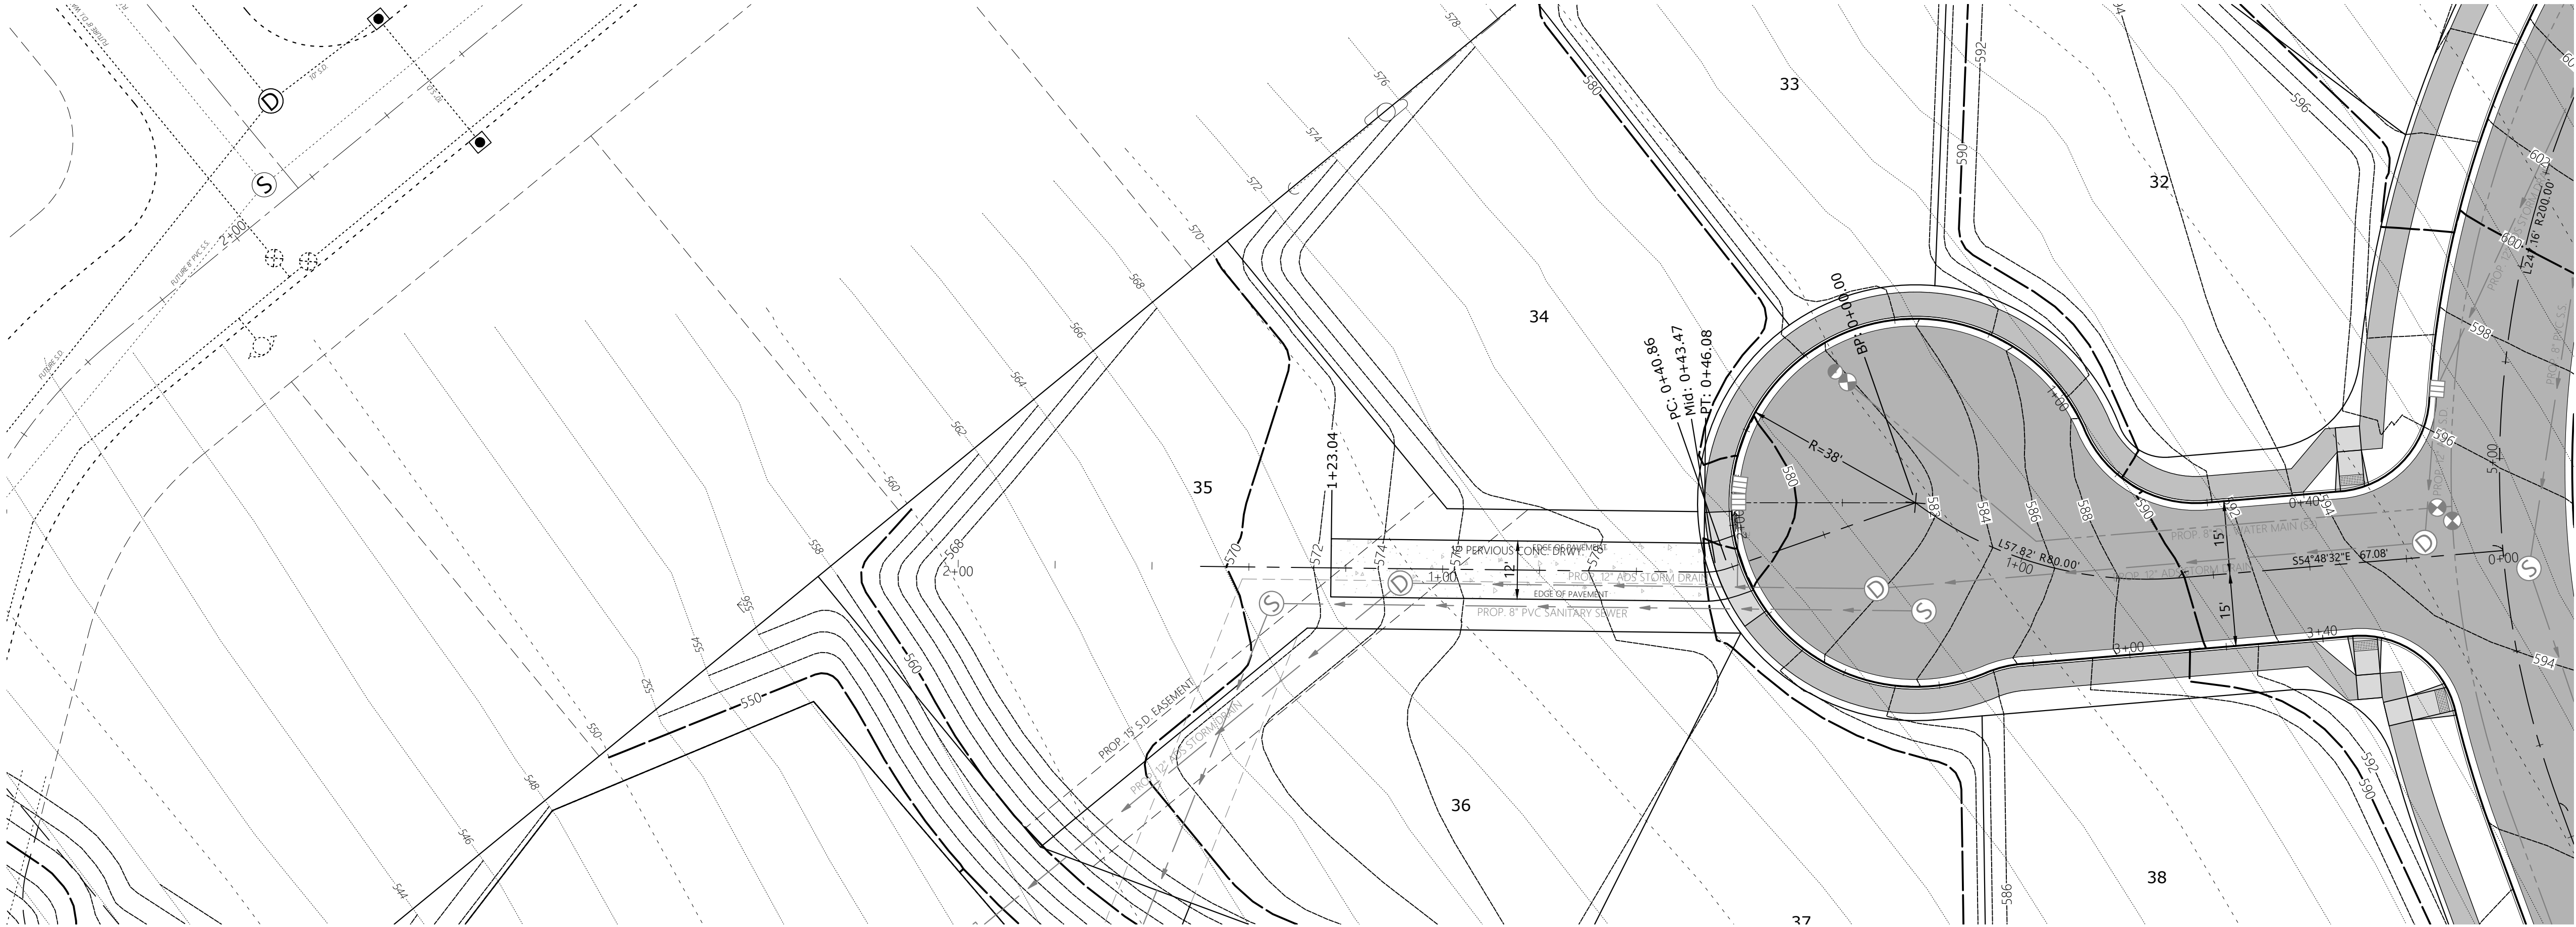

SEE SHEET 405 TO 408
FOR ALPHA AV. DESIGN

SEE SHEET 409 FOR
BETA CT. DESIGN

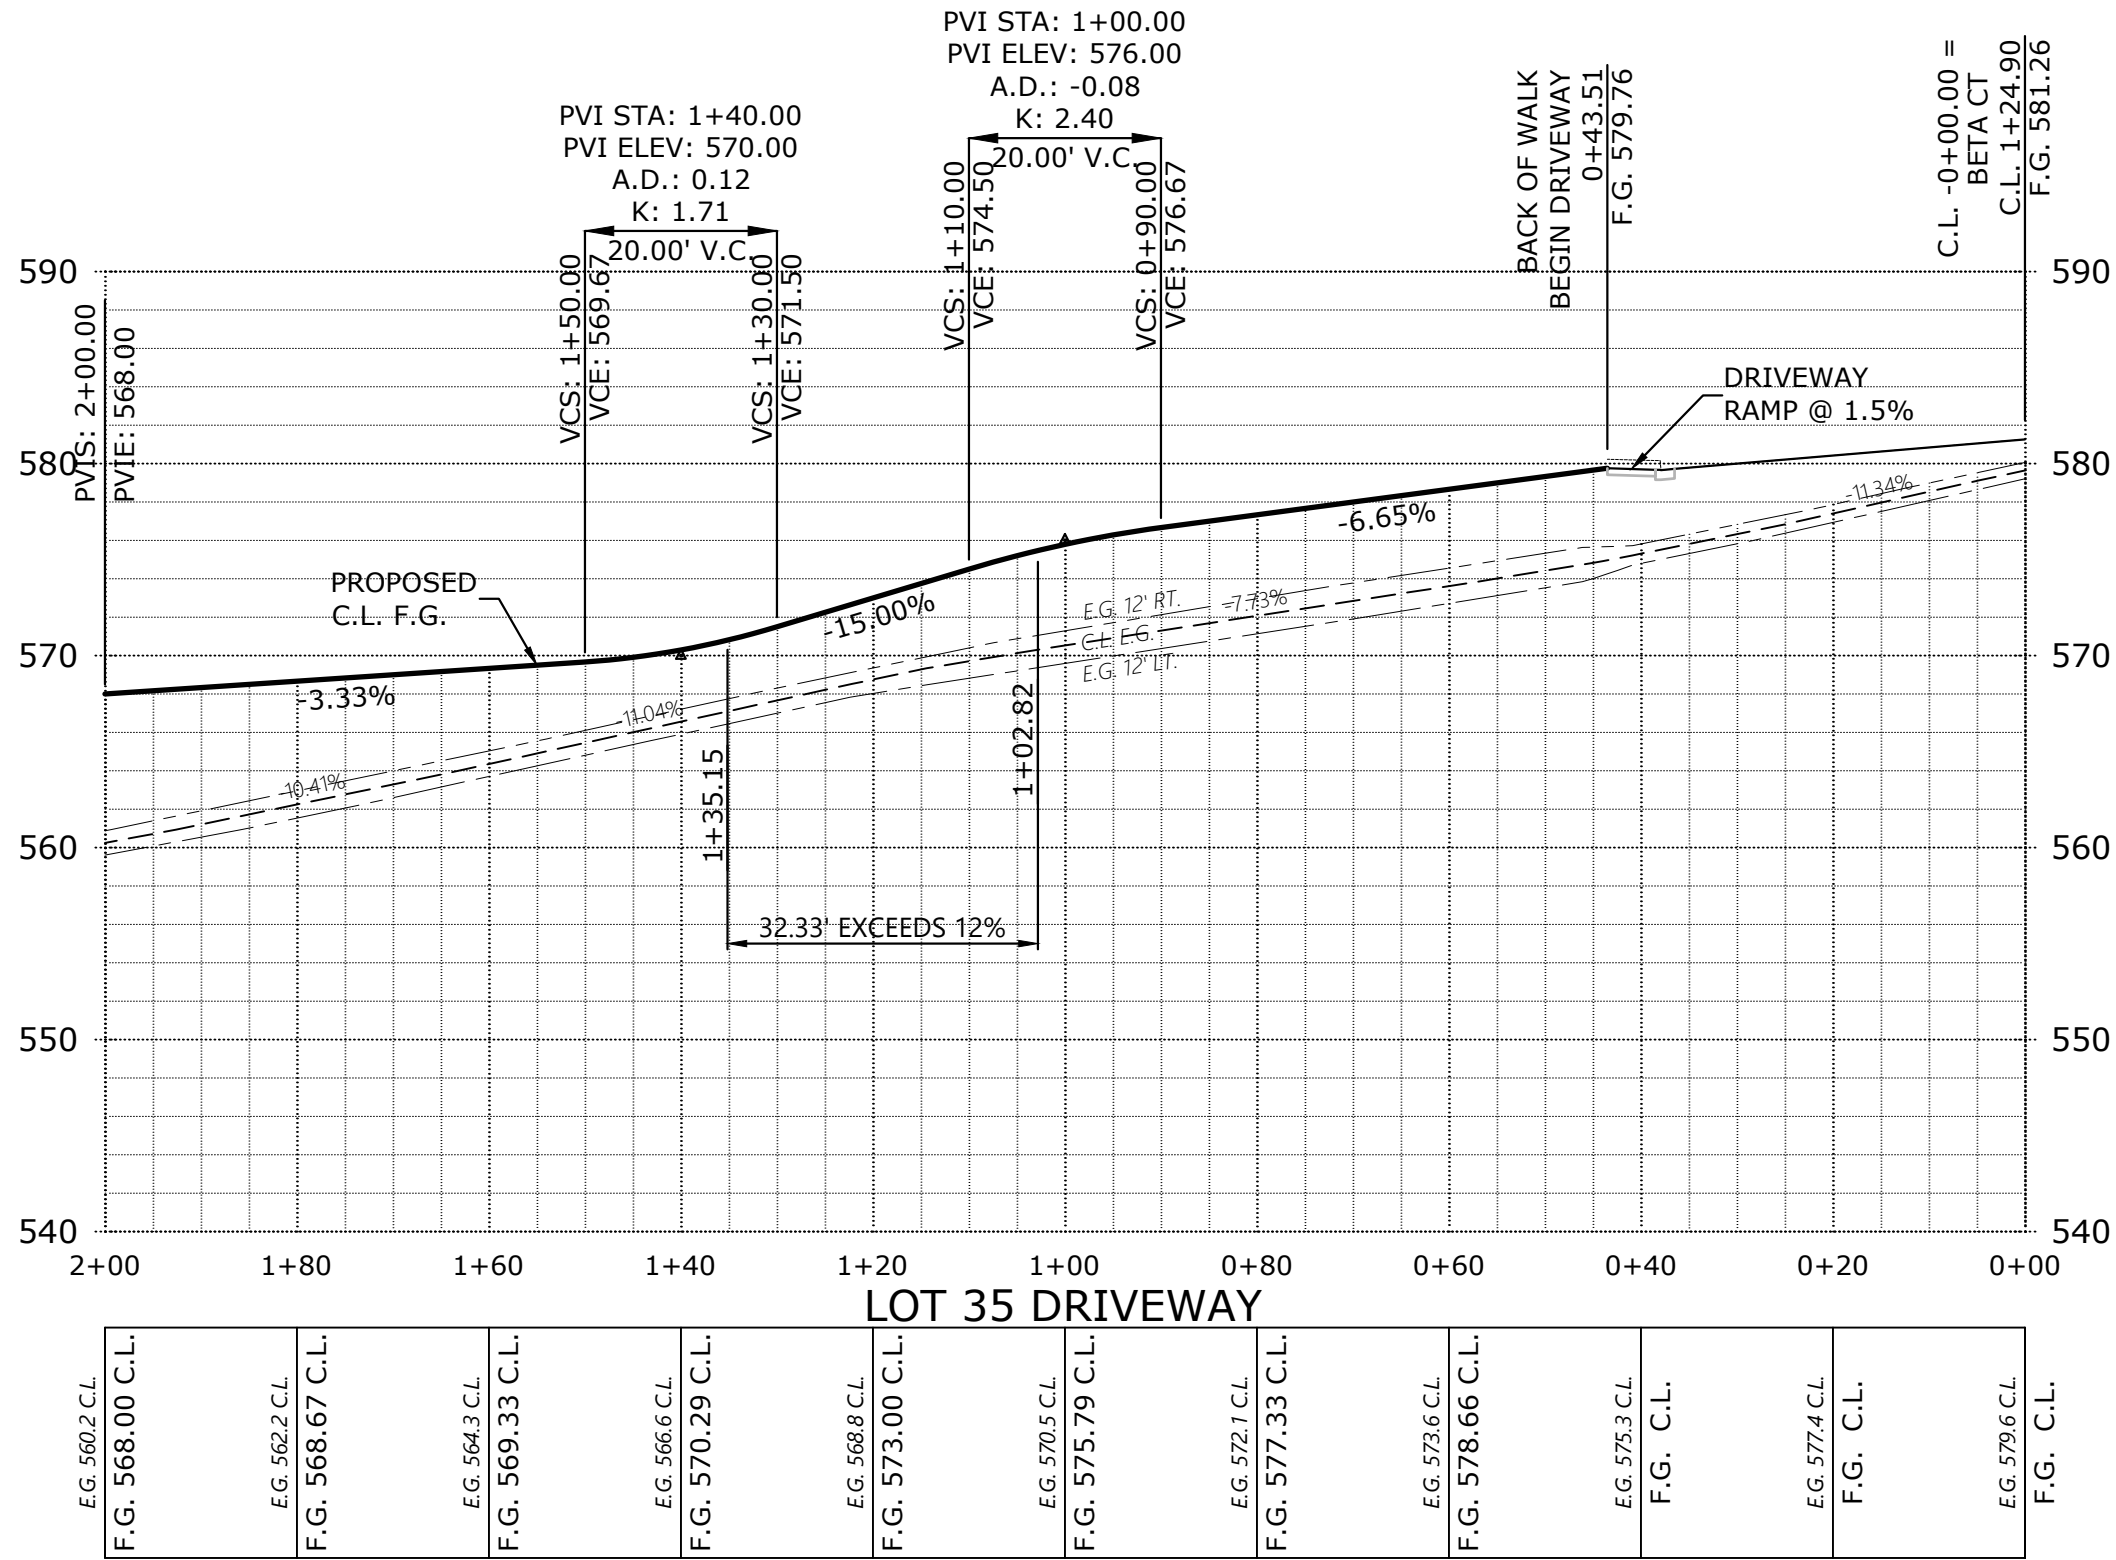

**PRELIMINARY
STREET
IMPROVEMENTS**

DEVON ESTATES

NO CHANGES, MODIFICATIONS
OR REVISIONS CAN BE
MADE TO THESE DRAWINGS
WITHOUT WRITTEN
AUTHORIZATION FROM THE
DESIGN ENGINEER.
DIMENSIONS & NOTES TAKE
PRECEDENCE OVER
GRAPHICAL REPRESENTATION.

Design: M.D.G.
Drawn: P.H.S.
Checked: M.D.G.
Date: NOV. 2017
Scale: AS SHOWN
As-Built: ----



EXPIRES: 06-30-2021
JOB # 6502