
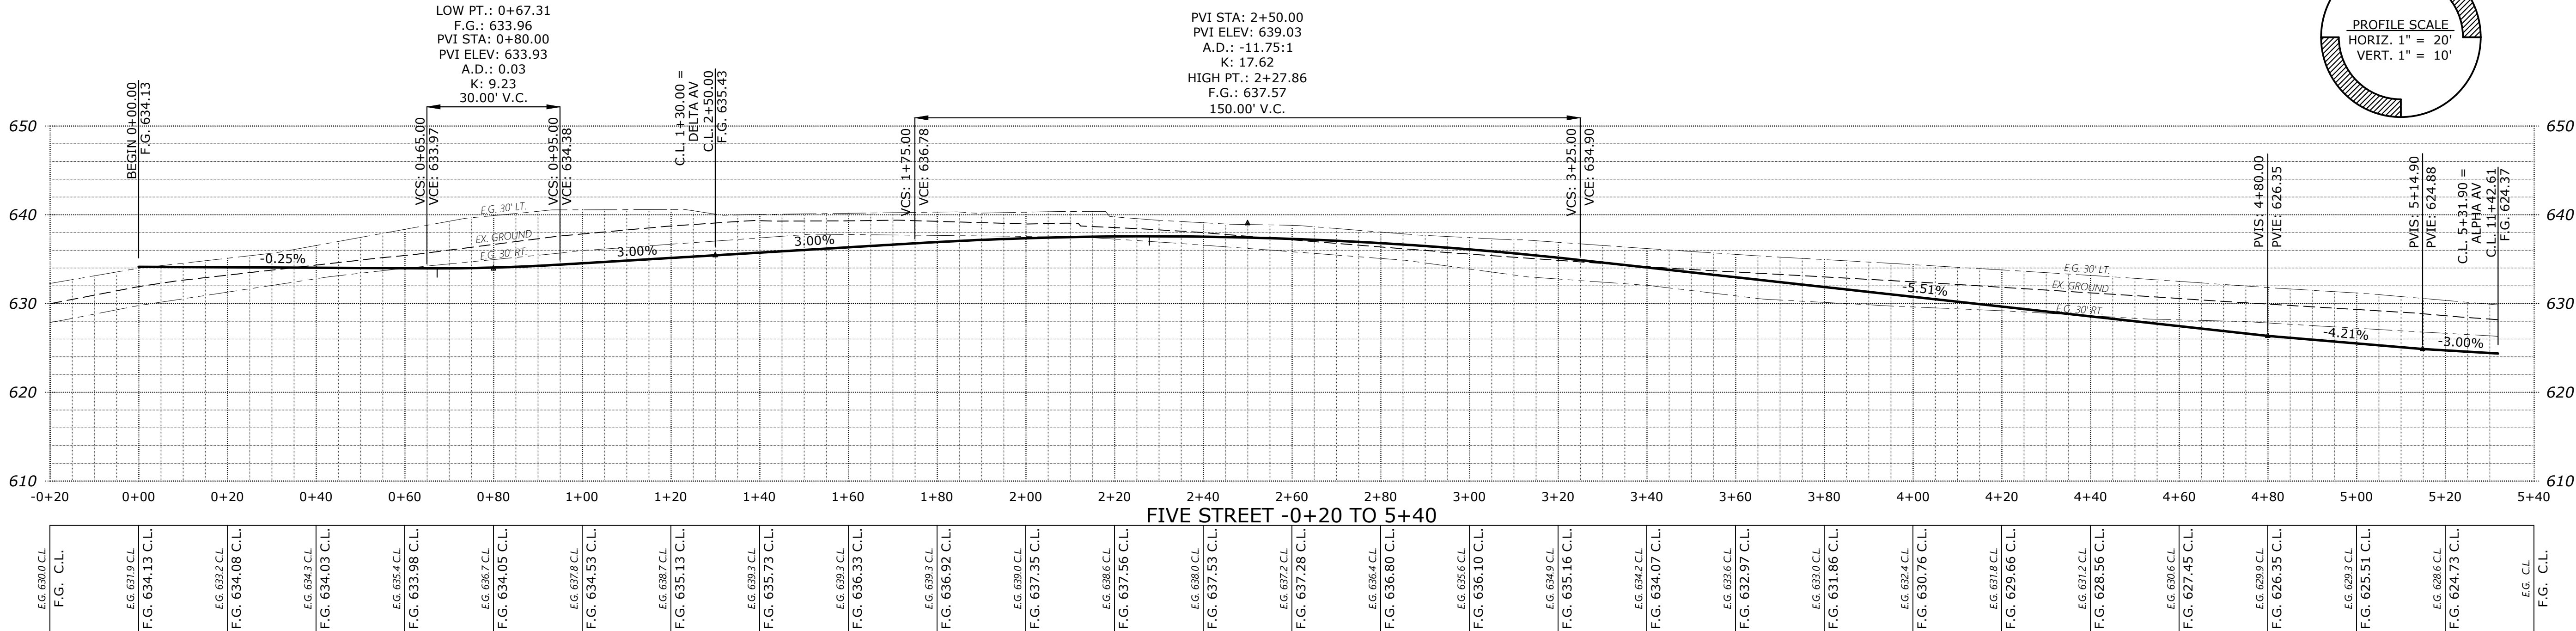


J:\6502-6599\6502-DevonAvenueSubdivision\dwg\6502020.dwg, P41651, 2/15/2021 4:24:48 PM, P5ounds

SEE SHEET 413 FOR DELTA AV. DESIGN

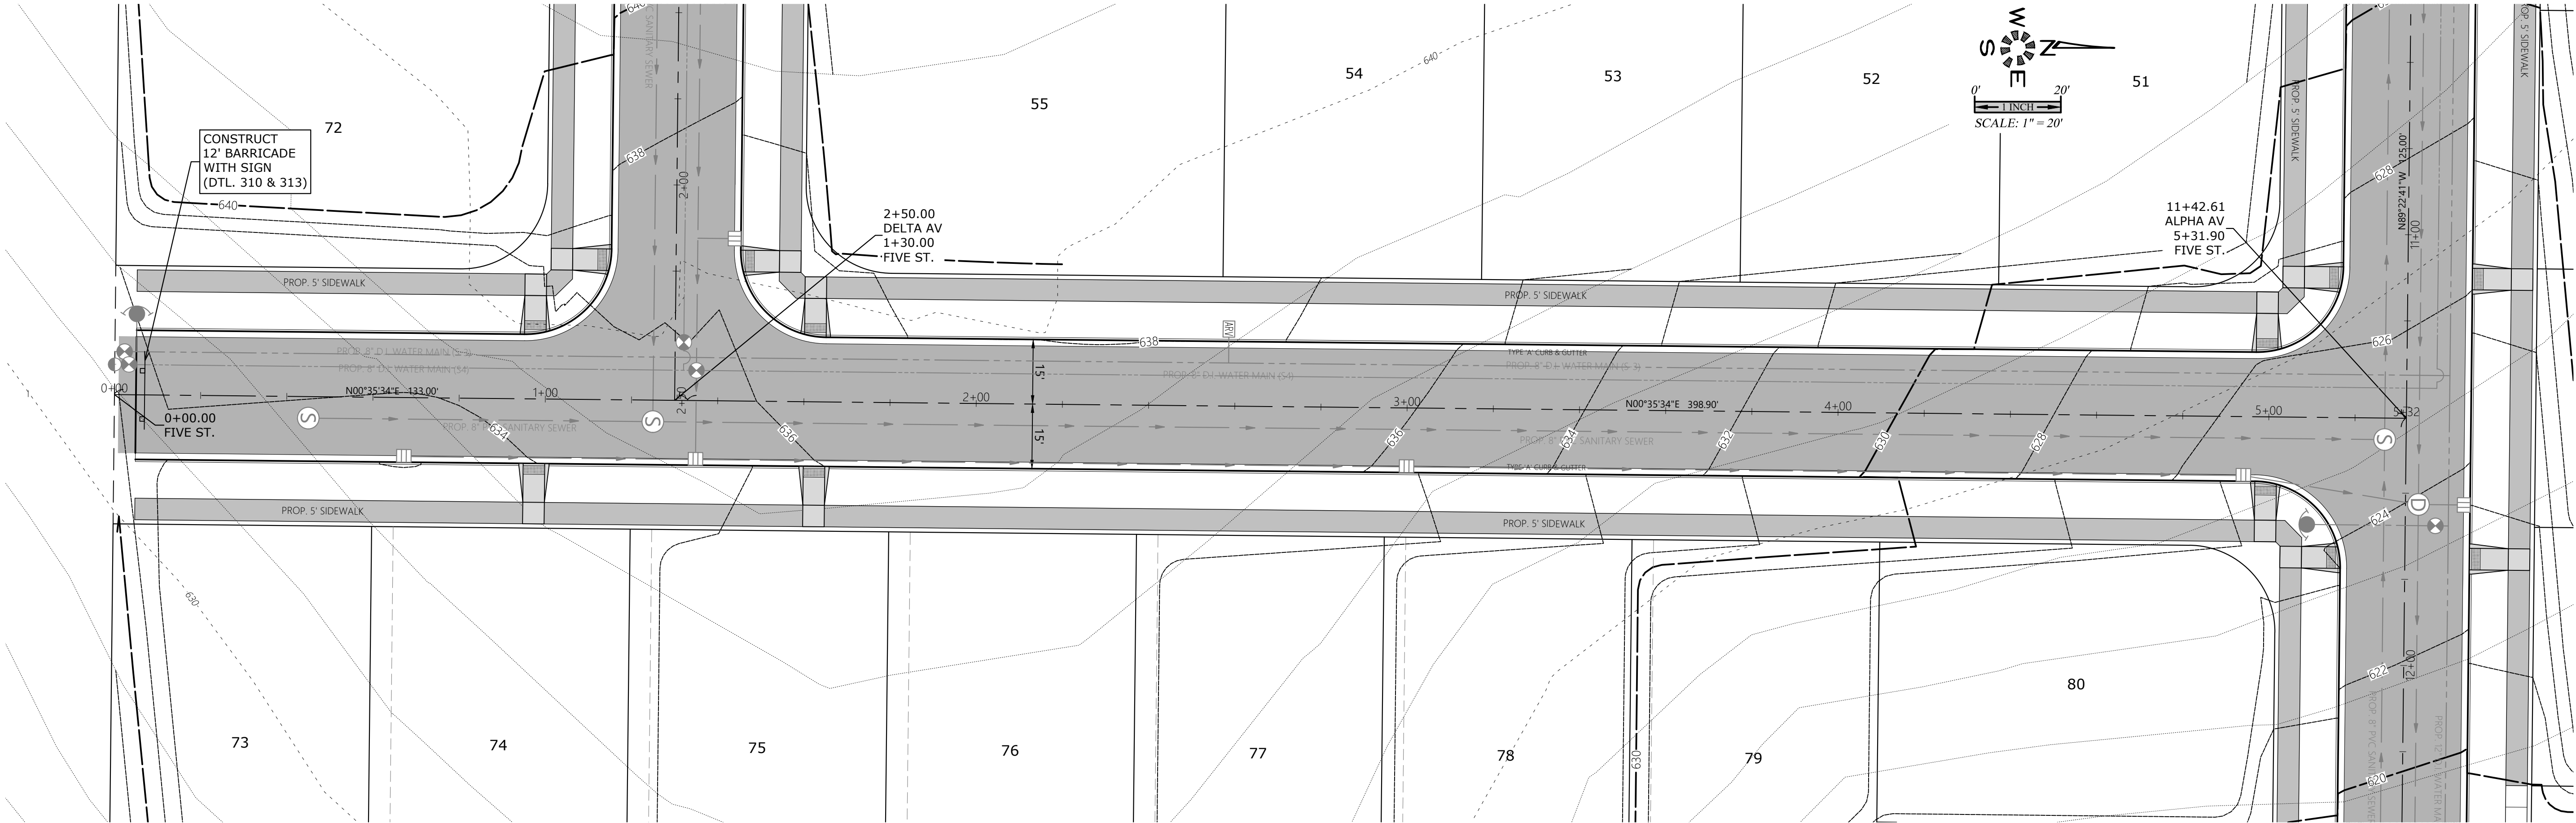

FIVE STREET -0+20 TO 5+40

EG. 630.0 C.L.	EG. 631.9 C.L.	EG. 634.13 C.L.	EG. 633.2 C.L.	EG. 634.08 C.L.	EG. 634.3 C.L.	EG. 634.03 C.L.	EG. 635.4 C.L.	EG. 633.98 C.L.	EG. 636.7 C.L.	EG. 634.05 C.L.	EG. 637.8 C.L.	EG. 634.53 C.L.	EG. 638.7 C.L.	EG. 635.13 C.L.	EG. 639.3 C.L.	EG. 635.73 C.L.	EG. 639.3 C.L.	EG. 636.92 C.L.	EG. 639.0 C.L.	EG. 637.35 C.L.	EG. 638.6 C.L.	EG. 637.56 C.L.	EG. 638.0 C.L.	EG. 637.53 C.L.	EG. 637.2 C.L.	EG. 637.28 C.L.	EG. 638.4 C.L.	EG. 636.80 C.L.	EG. 636.6 C.L.	EG. 636.10 C.L.	EG. 634.9 C.L.	EG. 635.16 C.L.	EG. 634.2 C.L.	EG. 634.07 C.L.	EG. 633.6 C.L.	EG. 632.97 C.L.	EG. 633.0 C.L.	EG. 631.86 C.L.	EG. 632.4 C.L.	EG. 630.76 C.L.	EG. 631.8 C.L.	EG. 629.66 C.L.	EG. 631.2 C.L.	EG. 628.56 C.L.	EG. 630.6 C.L.	EG. 627.45 C.L.	EG. 629.9 C.L.	EG. 626.35 C.L.	EG. 629.3 C.L.	EG. 625.51 C.L.	EG. 626.6 C.L.	EG. 624.73 C.L.	EG. 624.37 C.L.
----------------	----------------	-----------------	----------------	-----------------	-----------------

MULTI/TECH

ENGINEERING SERVICES, INC.

1155 13th ST. S.E. SALEM, OR. 97302

PH. (503) 363-9227 FAX (503) 364-5660

www.mtengr.com email:mtengr@mtengr.com

PRELIMINARY

STREET

IMPROVEMENTS

DEVON ESTATES

NO CHANGES, MODIFICATIONS OR REVISIONS SHALL BE MADE TO THESE DRAWINGS WITHOUT WRITTEN AUTHORIZATION FROM THE DESIGN ENGINEER.

DIMENSIONS & NOTES TAKE PRECEDENCE OVER GRAPHICAL REPRESENTATION.

Design: M.D.G.

Drawn: P.H.S.

Checked: M.D.G.

Date: NOV. 2017

Scale: AS SHOWN

As-Built: ----

REGISTERED PROFESSIONAL ENGINEER

MARK D. GREGG

JUL 24 1978

EXPIRES: 06-30-2021

JOB # 6502

P416