
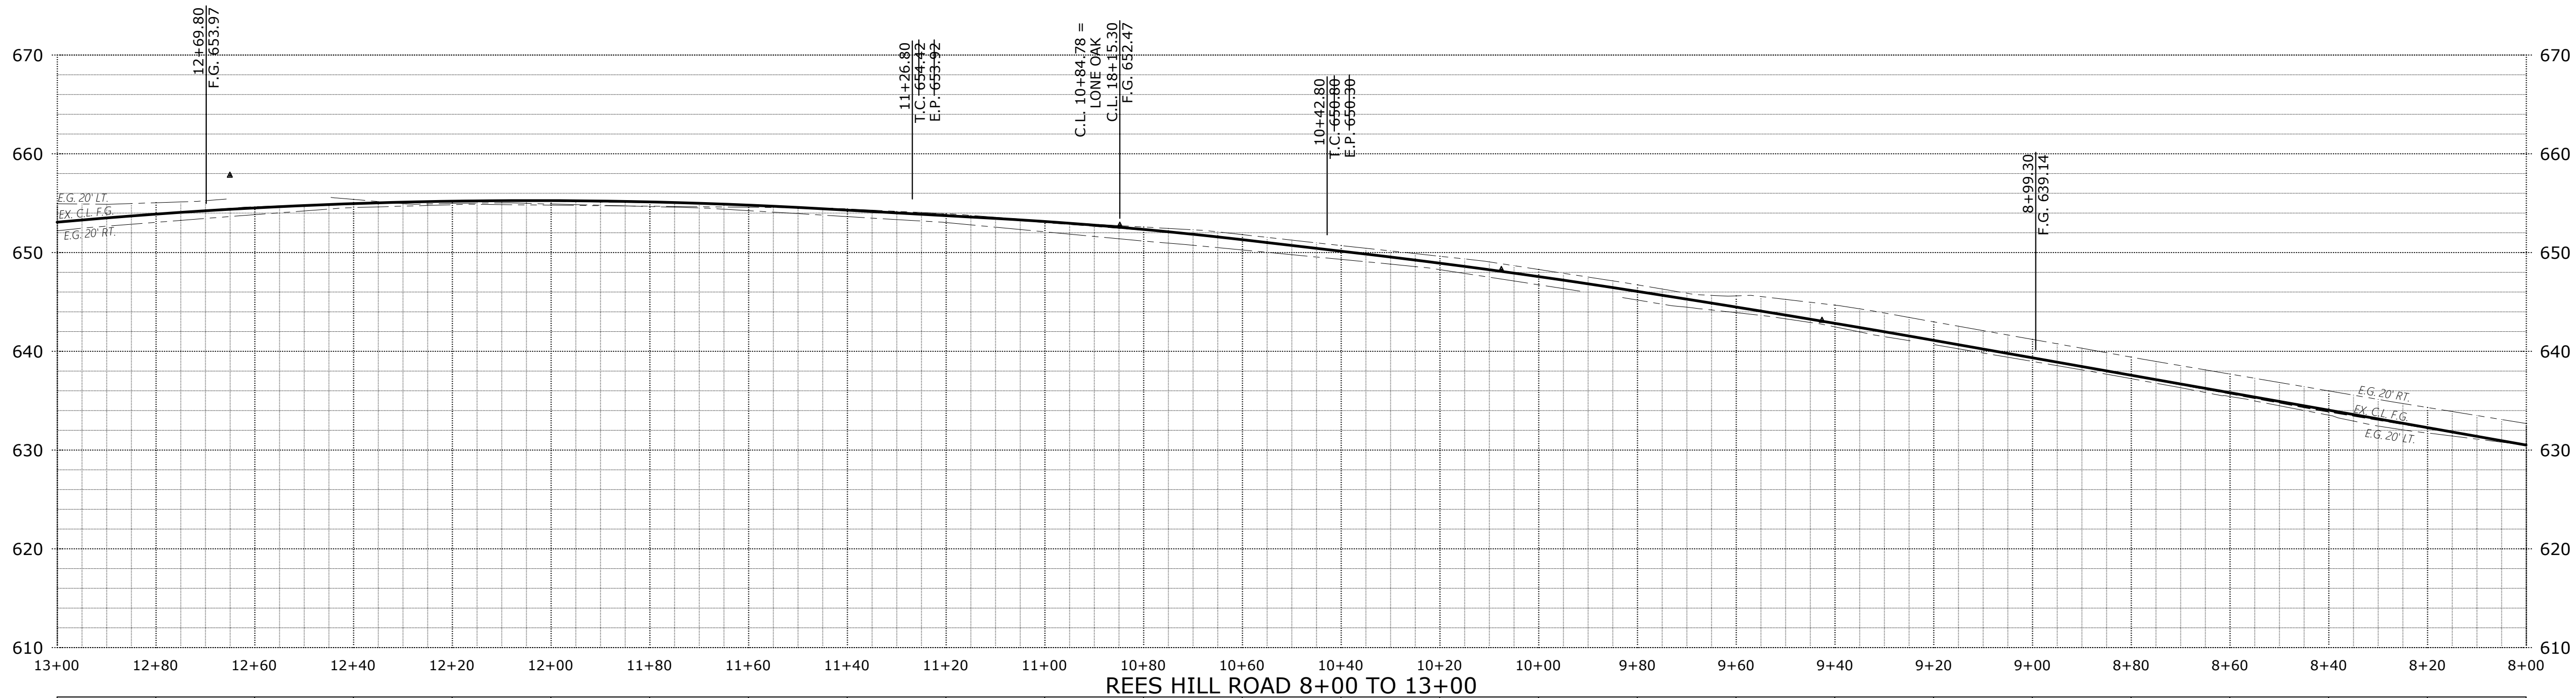


J:\6502-6599\6502-DevonAvenueSubdivision\dwg\20\6502020.dwg, P41751, 2/15/2021 4:25:58 PM, P5ounders

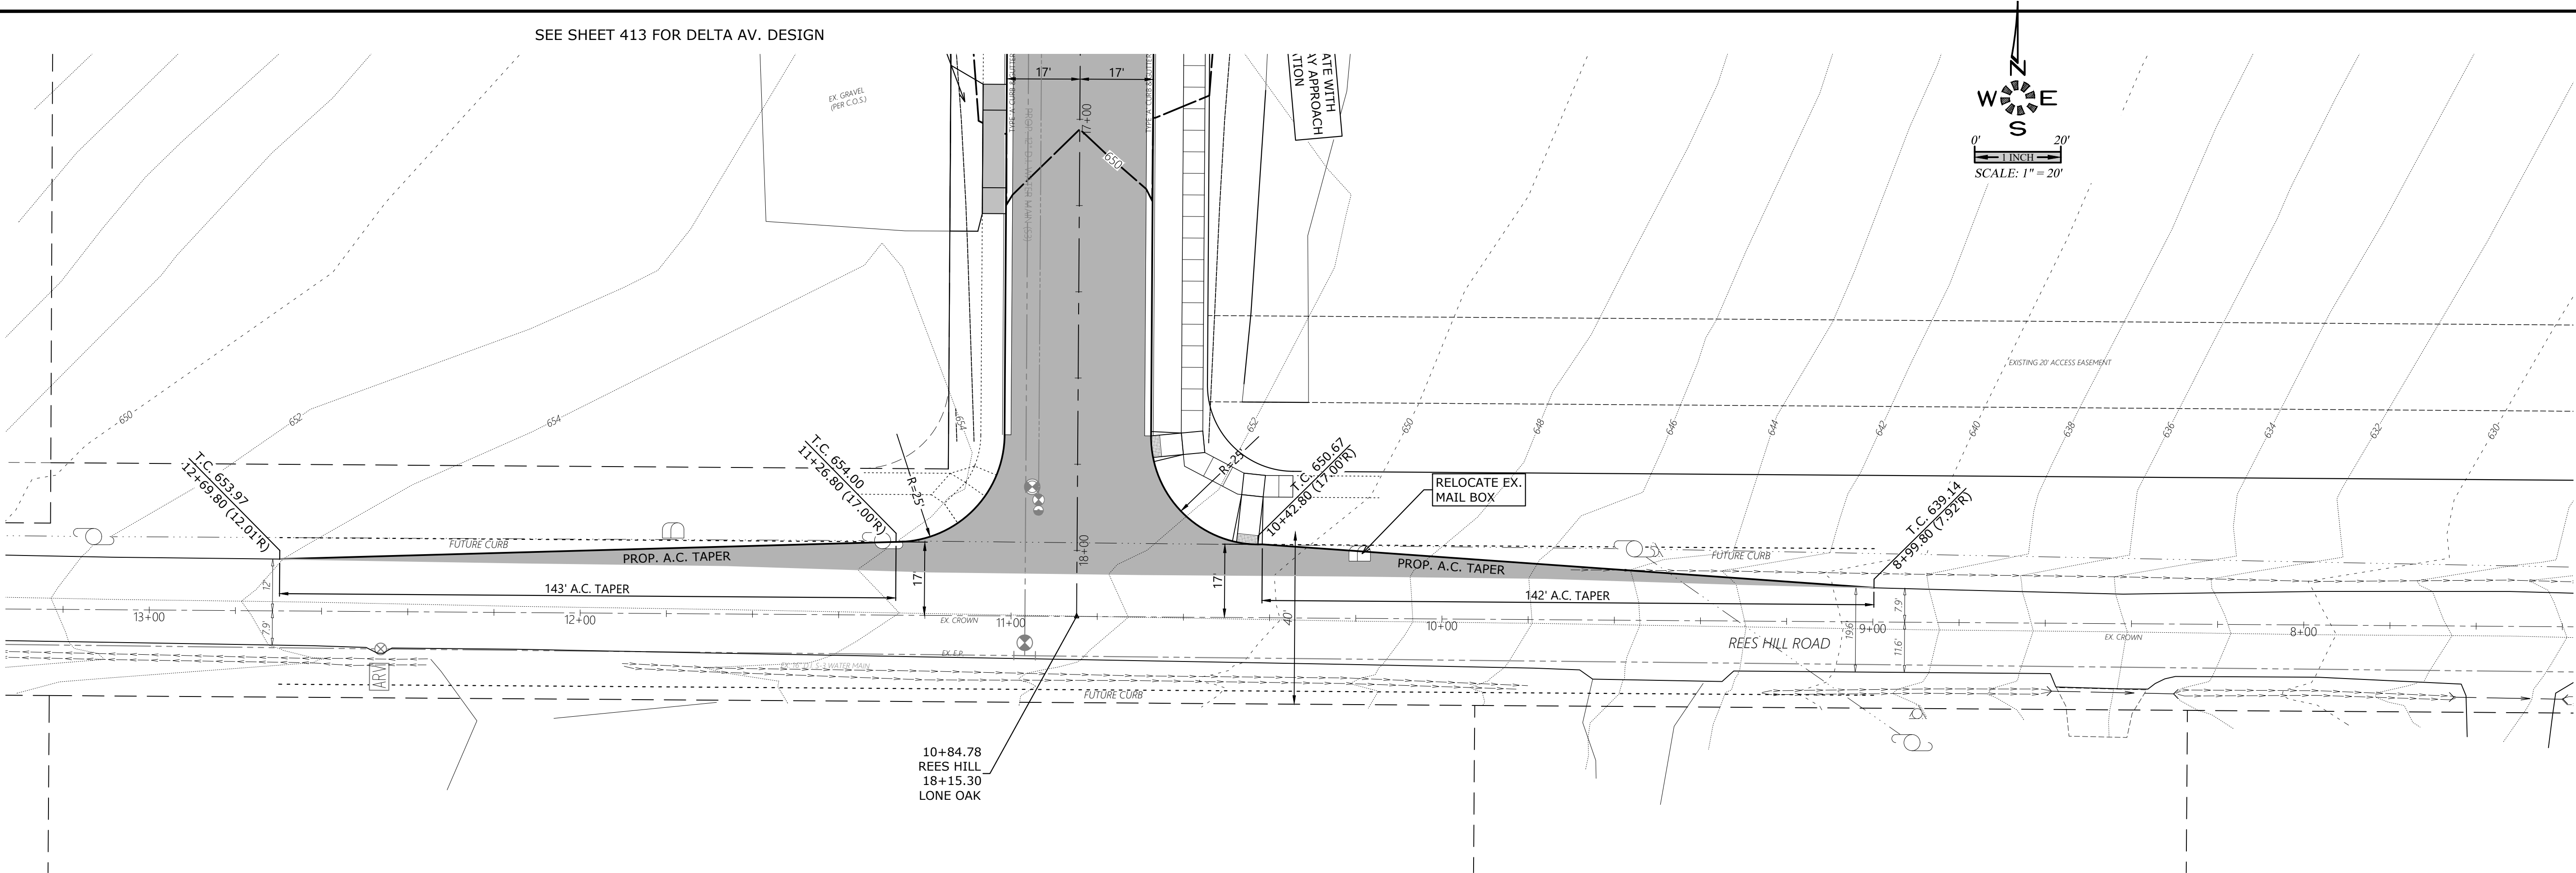

EG 653.1 CL	EG 653.9 CL	EG 654.6 CL	EG 654.9 CL	EG 655.2 CL	EG 655.7 CL	EG 654.8 CL	EG 654.3 CL	EG 653.8 CL	EG 653.1 CL	EG 652.3 CL	EG 651.3 CL	EG 650.1 CL	EG 649.0 CL	EG 647.5 CL	EG 646.1 CL	EG 644.5 CL	EG 642.9 CL	EG 641.1 CL	EG 639.4 CL	EG 637.5 CL	EG 635.7 CL	EG 633.9 CL	EG 632.2 CL	EG 630.5 CL
F.G. 653.14 C.L.	F.G. 653.89 C.L.	F.G. 654.62 C.L.	F.G. 654.93 C.L.	F.G. 655.24 C.L.	F.G. 655.06 C.L.	F.G. 654.81 C.L.	F.G. 654.32 C.L.	F.G. 653.83 C.L.	F.G. 653.06 C.L.	F.G. 652.28 C.L.	F.G. 651.30 C.L.	F.G. 650.14 C.L.	F.G. 648.95 C.L.	F.G. 647.51 C.L.	F.G. 646.06 C.L.	F.G. 644.47 C.L.	F.G. 642.87 C.L.	F.G. 641.13 C.L.	F.G. 639.35 C.L.	F.G. 637.54 C.L.	F.G. 635.70 C.L.	F.G. 633.87 C.L.	F.G. 632.20 C.L.	F.G. 630.51 C.L.

ENGINEERING SERVICES, INC.
1155 13th ST. S.E. SALEM, OR. 97302
PH. (503) 383-7922 FAX (503) 383-1260
www.multi-tech-engineering.com office@multi-tech-engineering.com

**PRELIMINARY
STREET
IMPROVEMENTS**

DEVON ESTATES

NO CHANGES, MODIFICATIONS
OR REVISIONS TO BE
MADE TO THESE DRAWINGS
WITHOUT WRITTEN
AUTHORIZATION FROM THE
DESIGN ENGINEER.
DIMENSIONS & NOTES TAKE
PRECEDENCE OVER
GRAPHICAL REPRESENTATION.

Design: M.D.G.
Drawn: P.H.S.
Checked: M.D.G.
Date: NOV. 2017
Scale: AS SHOWN
As-Built: ----

REGISTERED PROFESSIONAL ENGINEER
MARK D. GREEN
EXPIRES: 06-30-2021
JOB # 6502

P417