
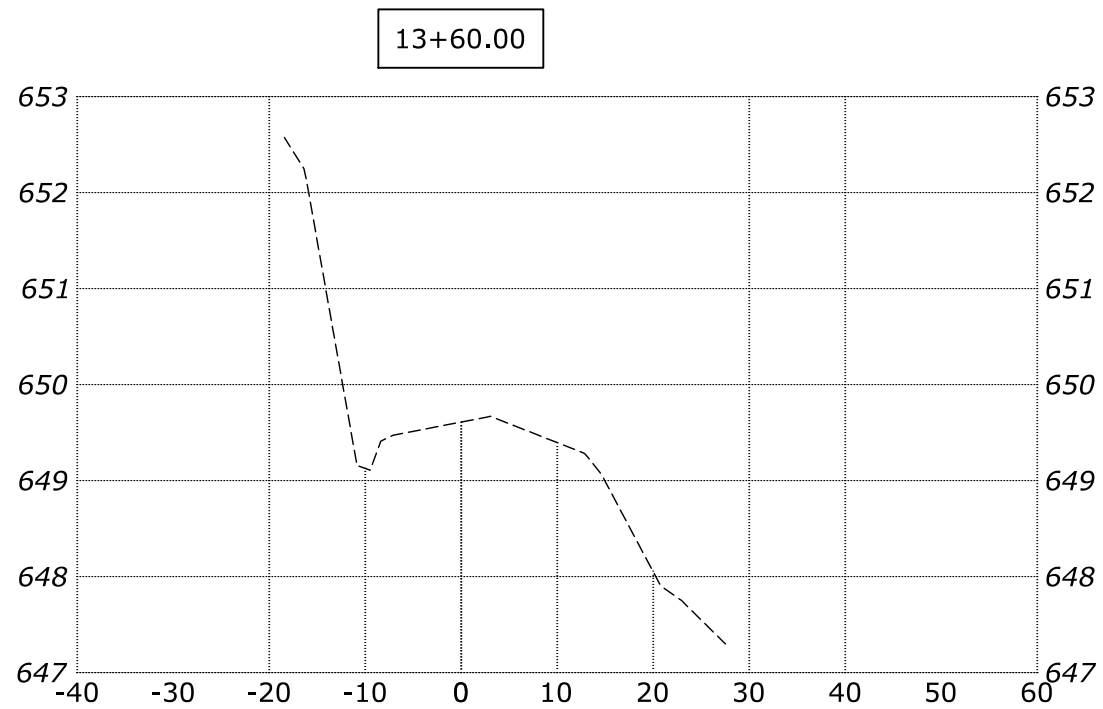
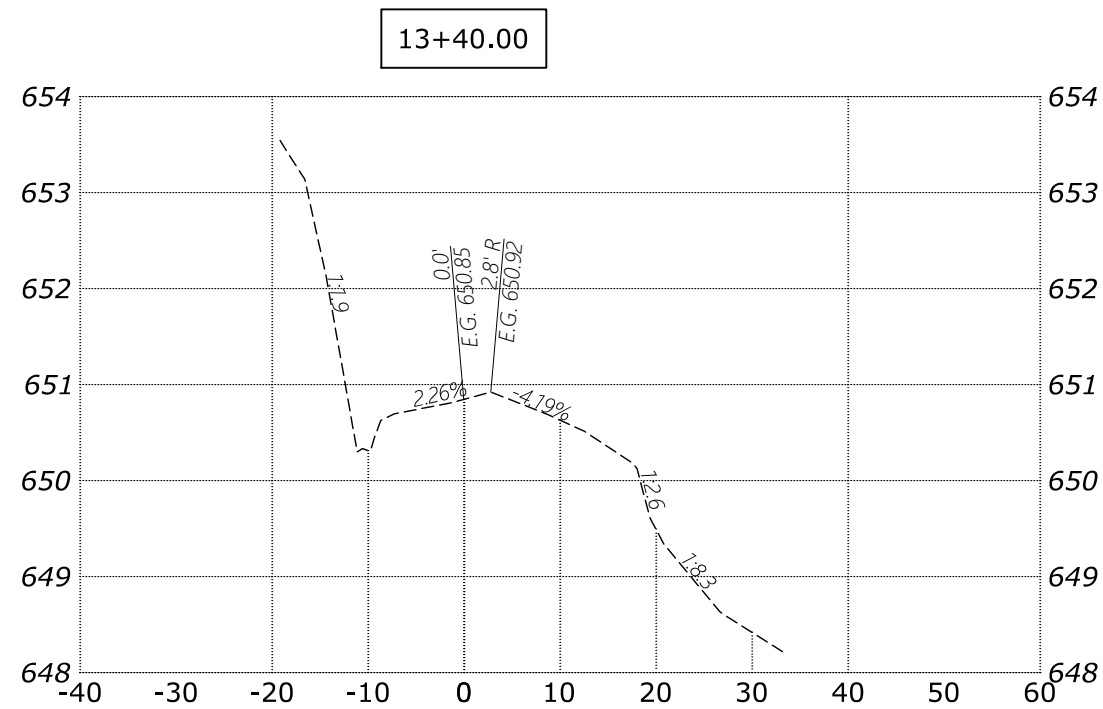
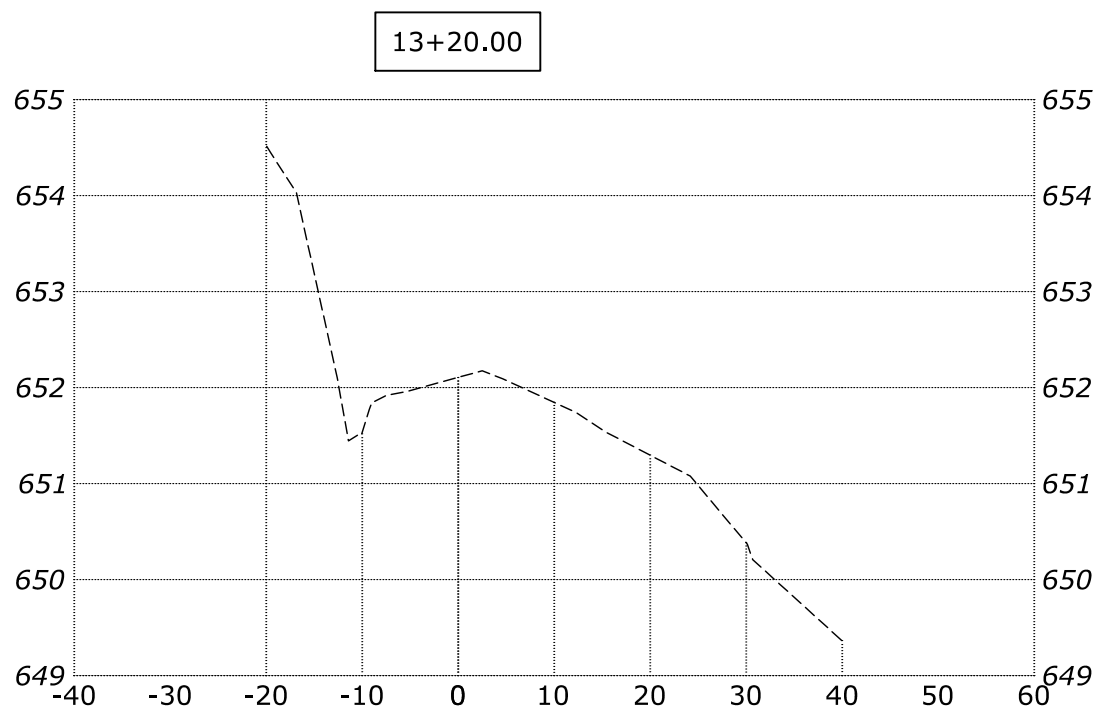
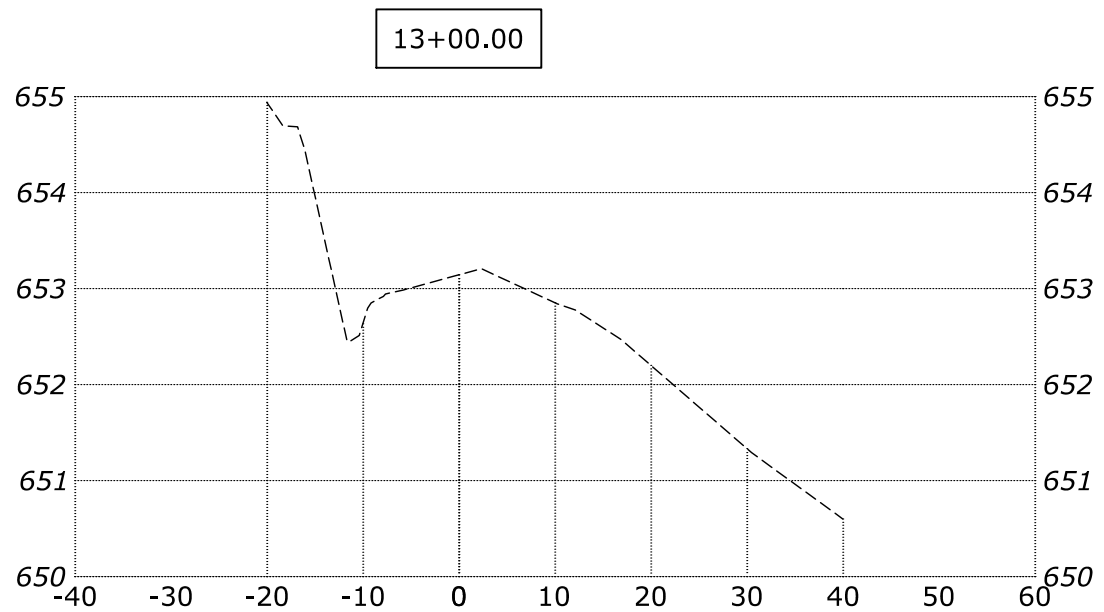
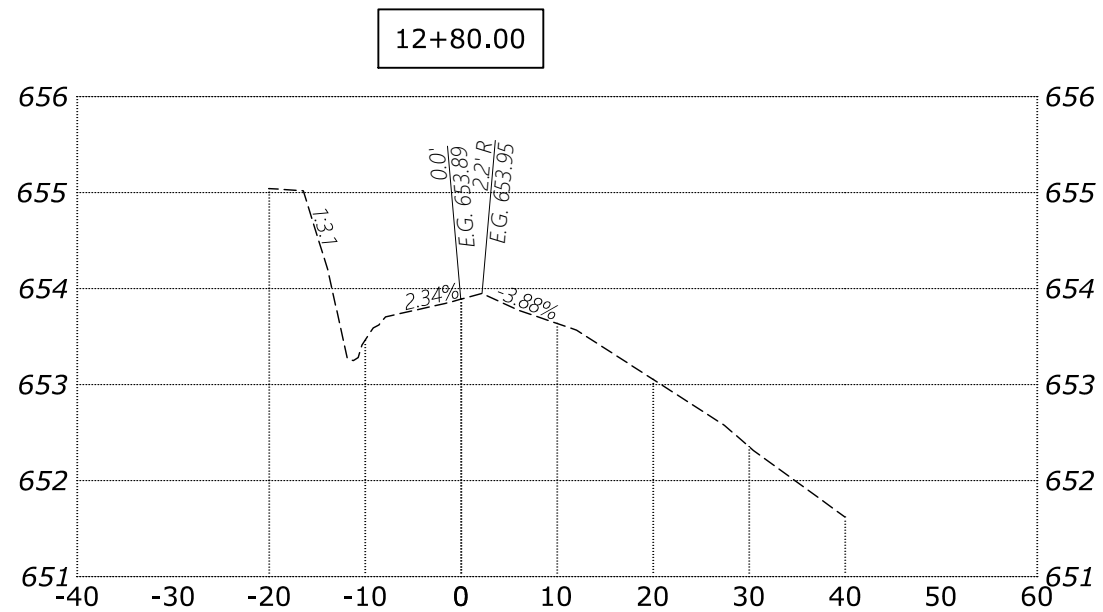
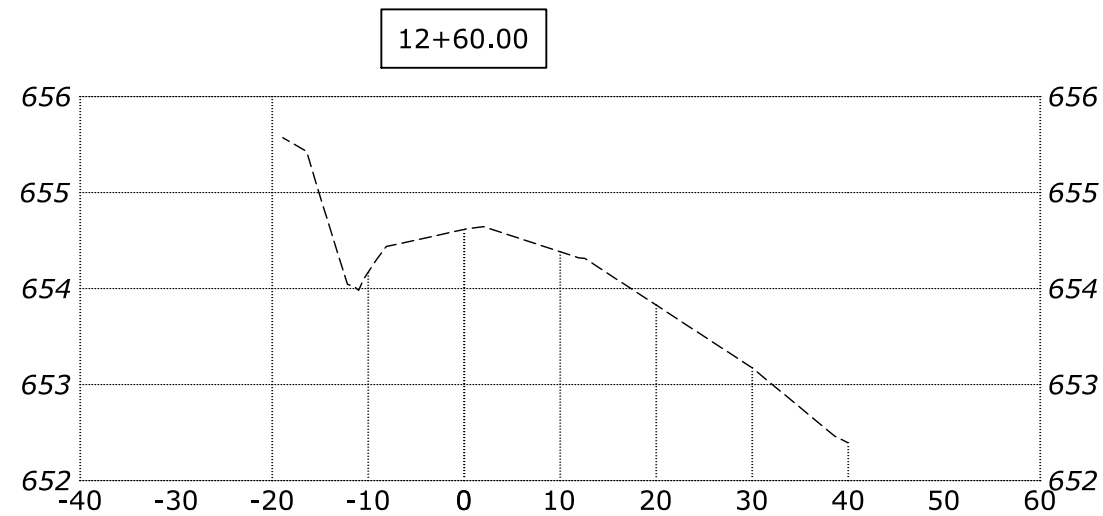
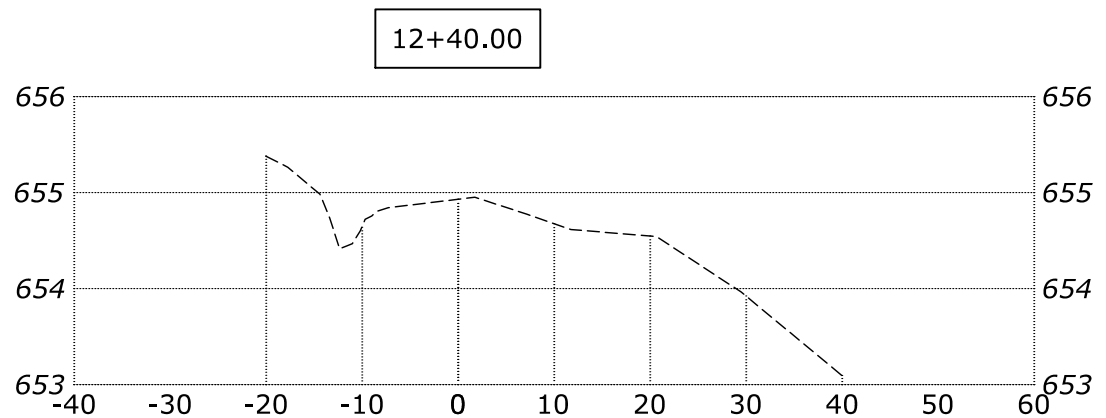
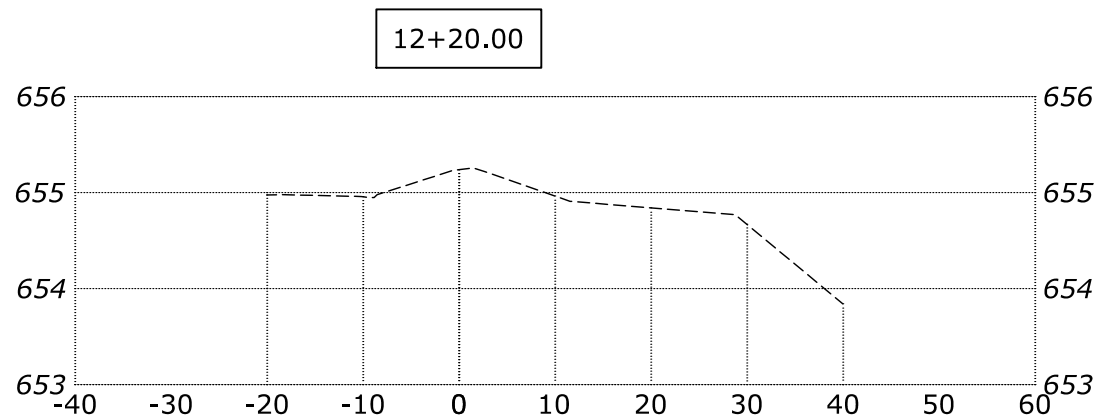
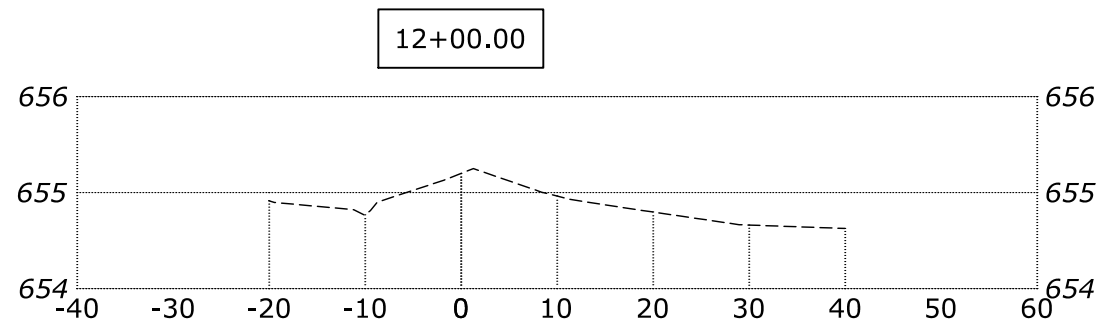
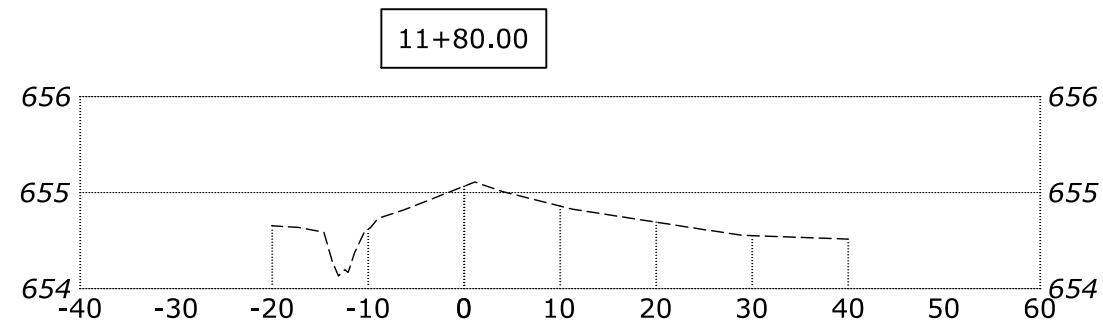
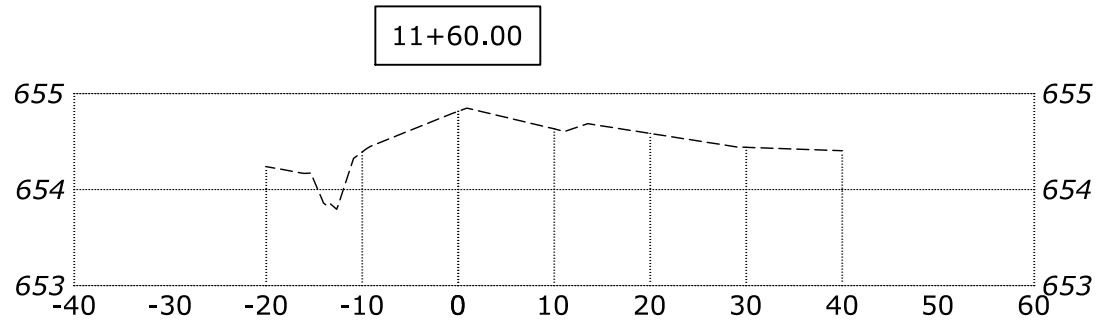
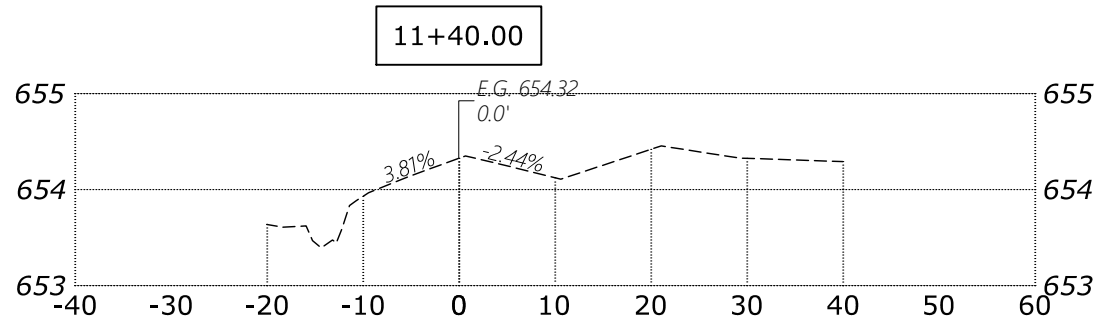
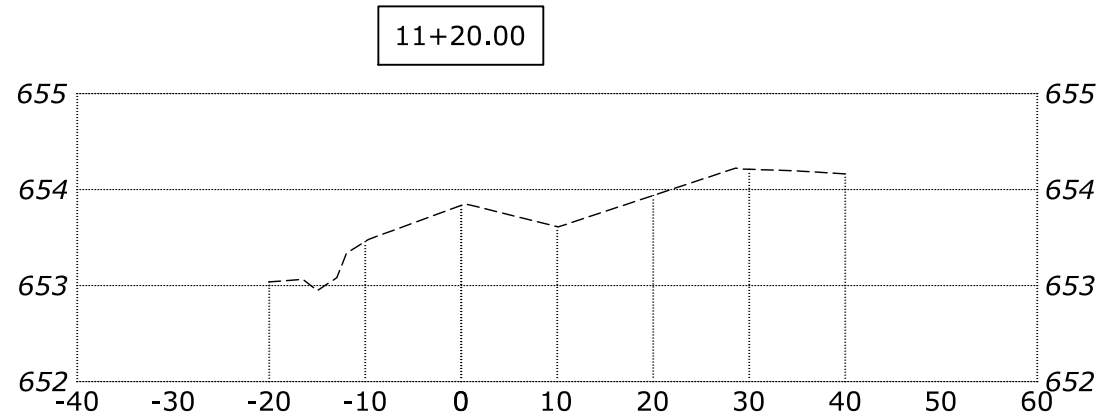


J:\6502-6599\6502-DevonAvenueSubdivision\Drawings\6502020.dwg, P419SEC, 2/16/2021 4:27:55 PM, P.Saunders

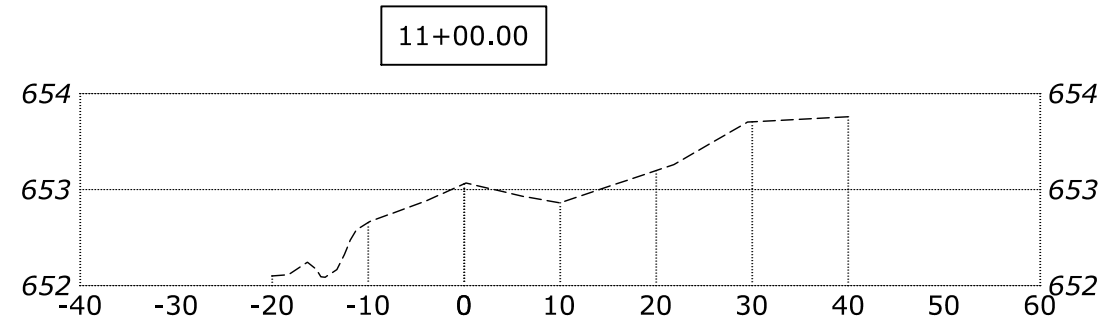

VERTICAL
1" = 2'
PROFILE SCALE
1" = 20'
HORIZONTAL

REES HILL ROAD

SECTION VIEWS

DEVON ESTATES

NO CHANGES, MODIFICATIONS
OR REVISIONS TO BE
MADE WITHOUT WRITTEN
AUTHORIZATION FROM THE
DESIGN ENGINEER.
DIMENSIONS & NOTES TAKE
PRECEDENCE OVER
GRAPHICAL REPRESENTATION.

6502020 P419SEC
Design: M.D.G.
Drawn: P.H.S.
Checked: M.D.G.
Date: NOV. 2017
Scale: AS SHOWN
As-Built: ----

REGISTERED PROFESSIONAL
ENGINEER
9th Floor
JULY 14, 2018
MARK D. GREEN
OREGON
EXPIRES: 06-30-2021

JOB # 6502

P419

MULTI/TECH
ENGINEERING SERVICES, INC.
1155 13th ST. S.E. SALEM, OR. 97302
PH: (503) 363-5227 FAX: (503) 364-1260
www.mteengineering.net office@mteengineering.net