

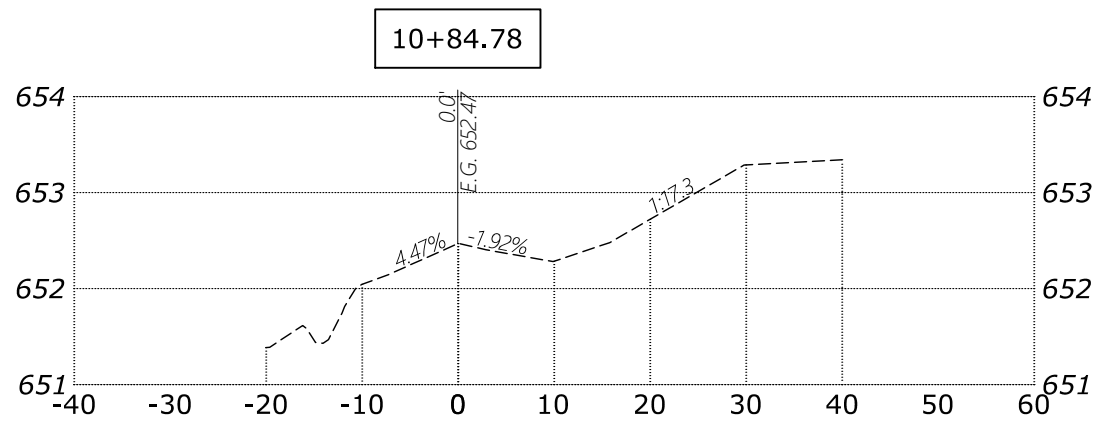
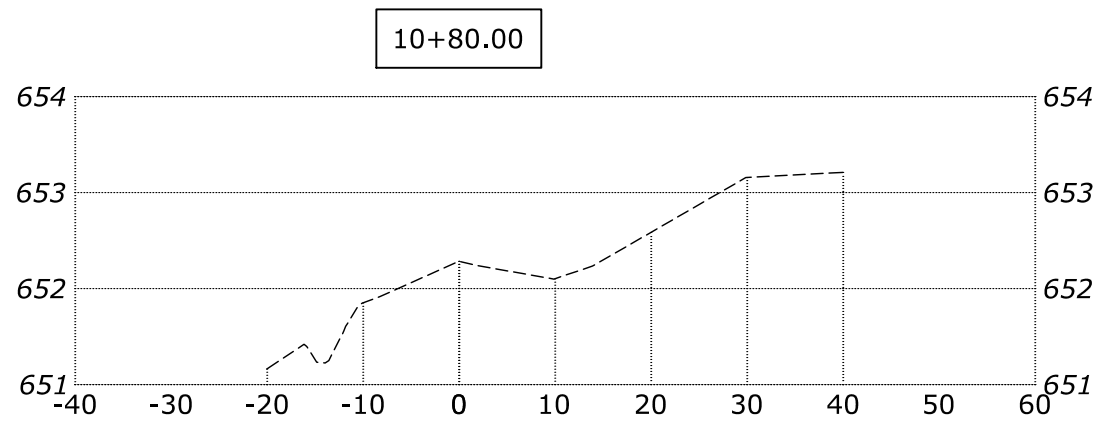
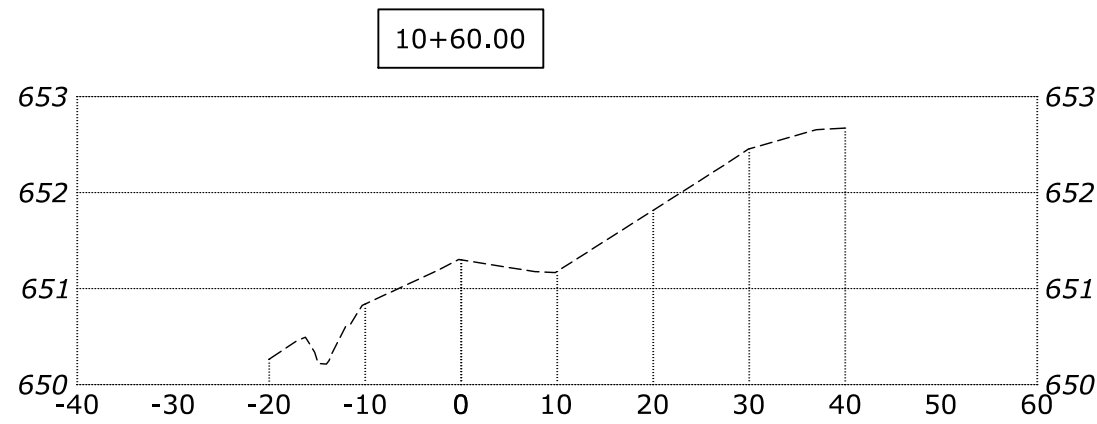
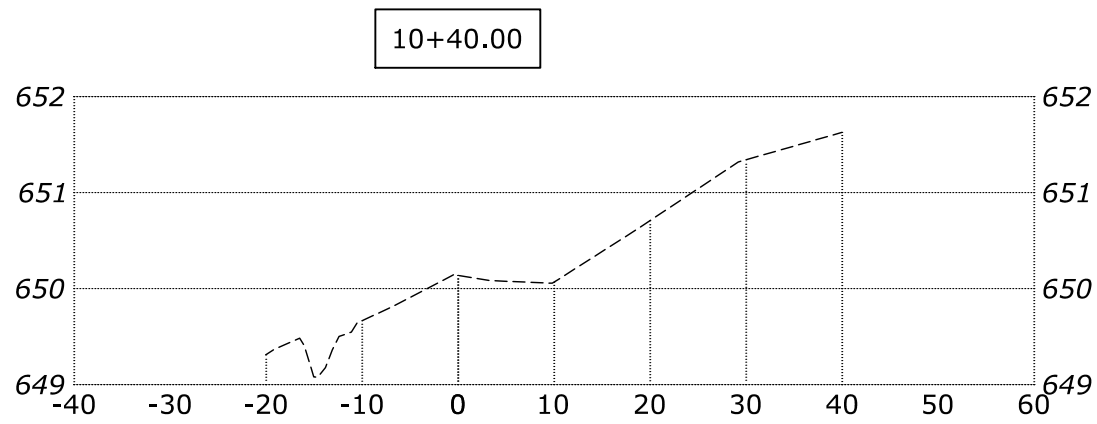
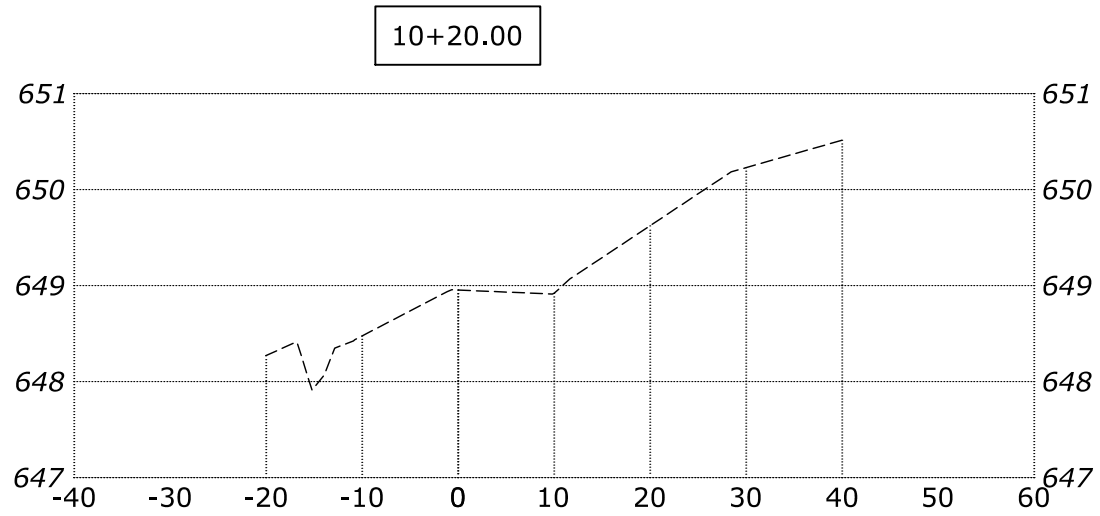
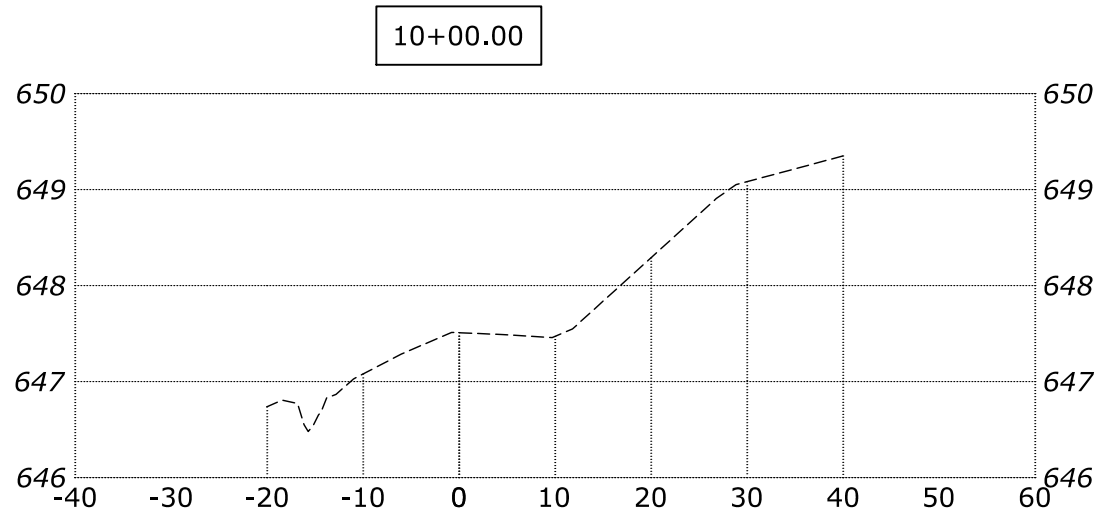
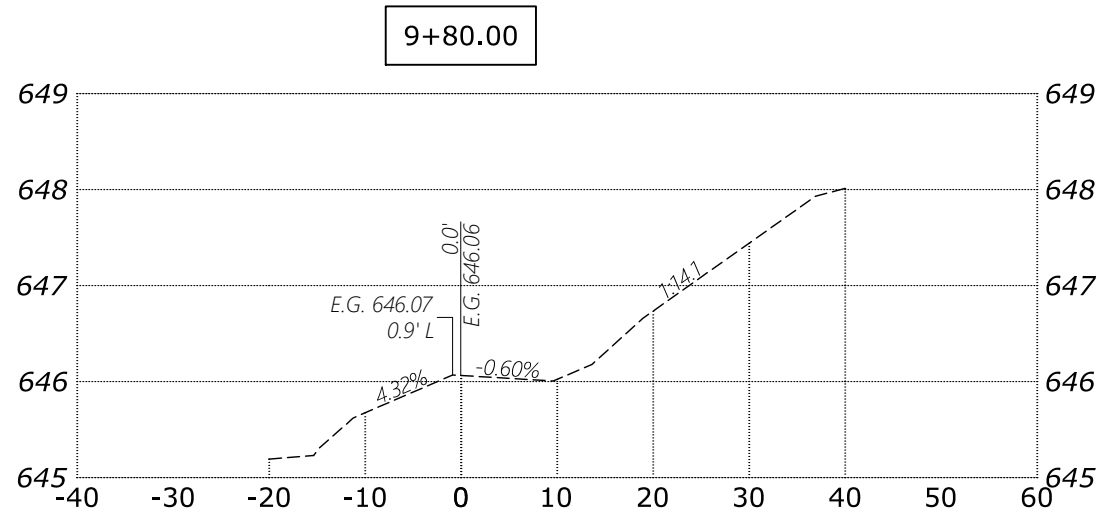
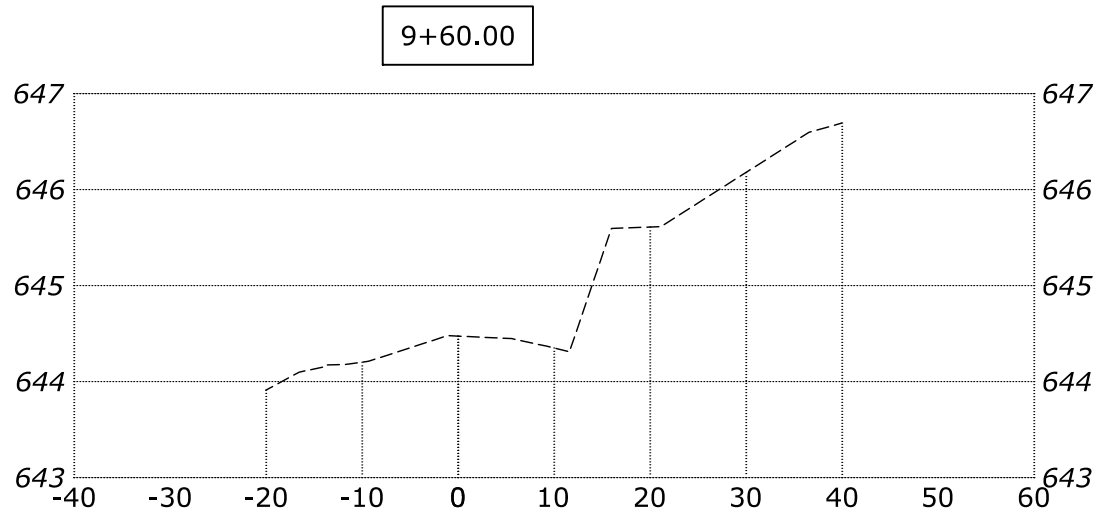
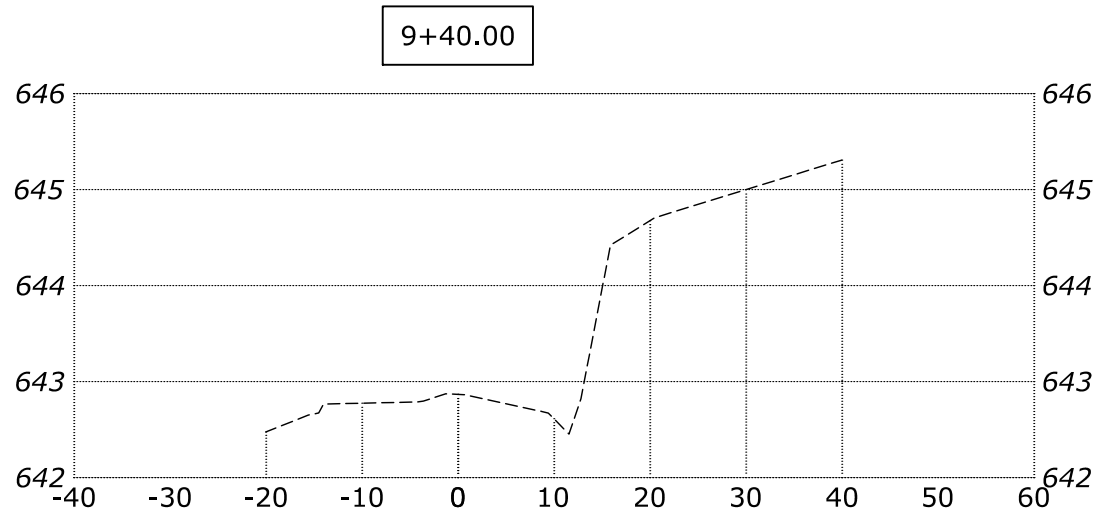
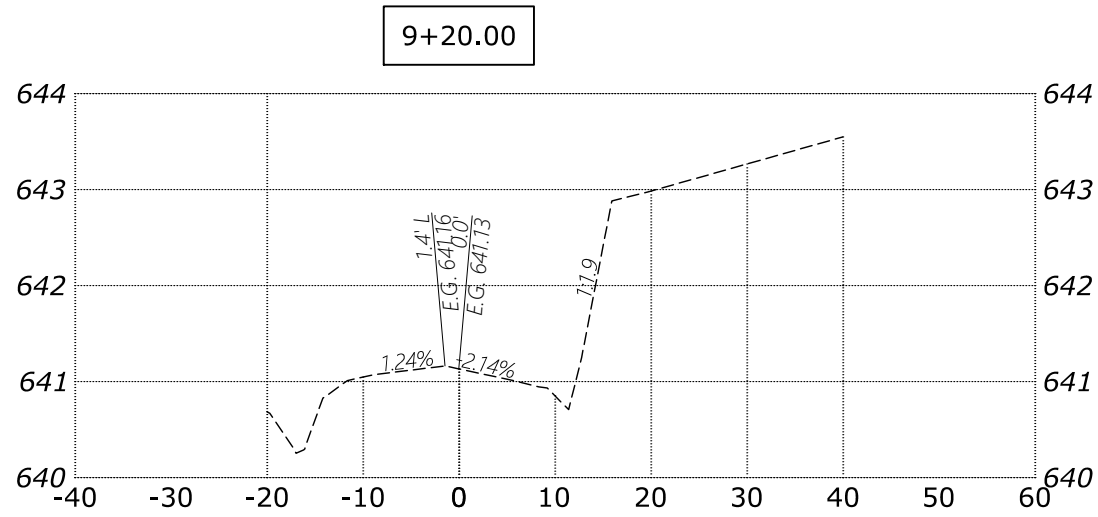
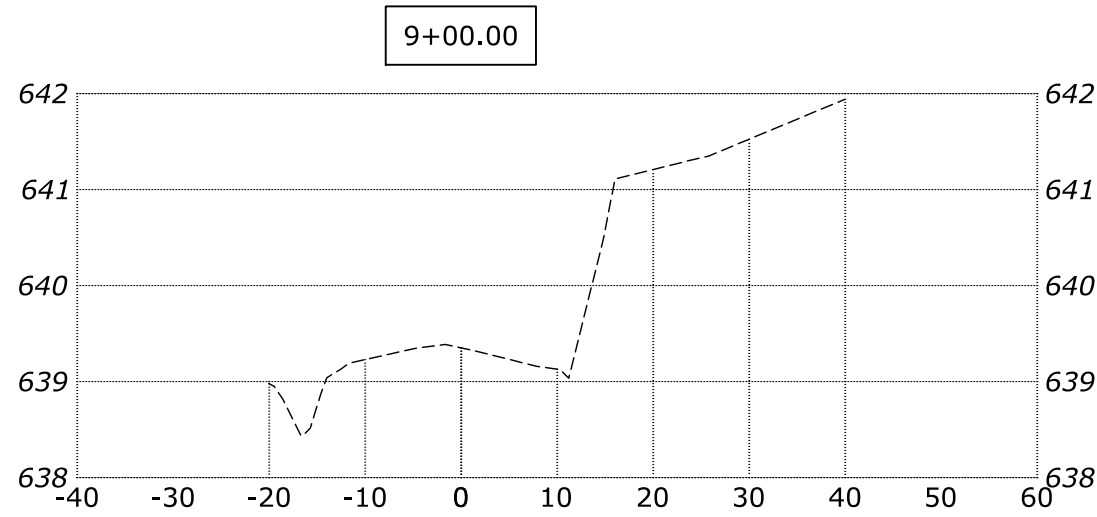
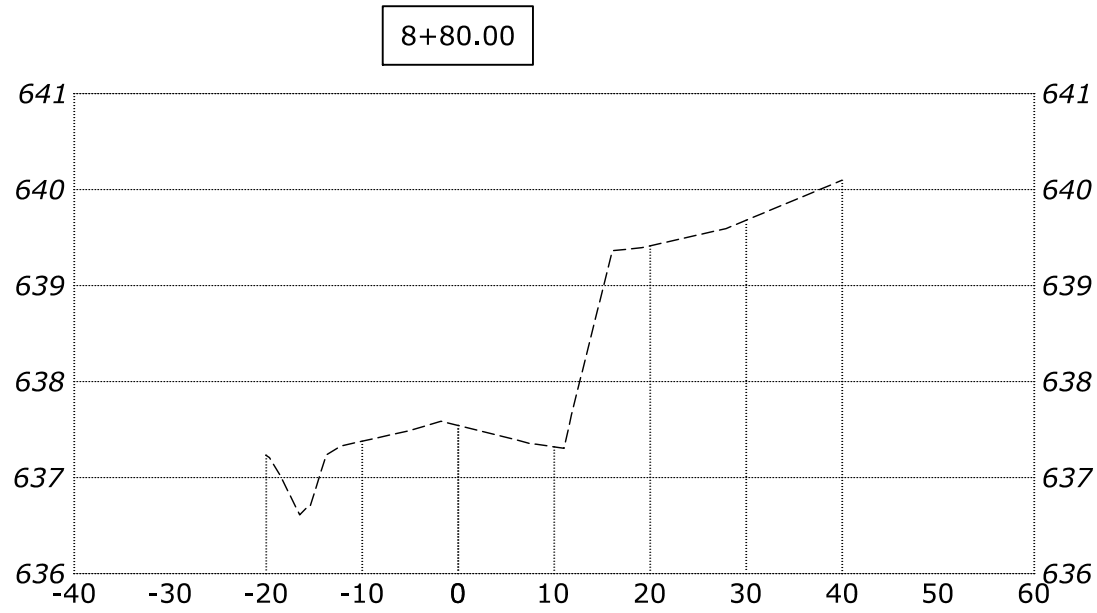
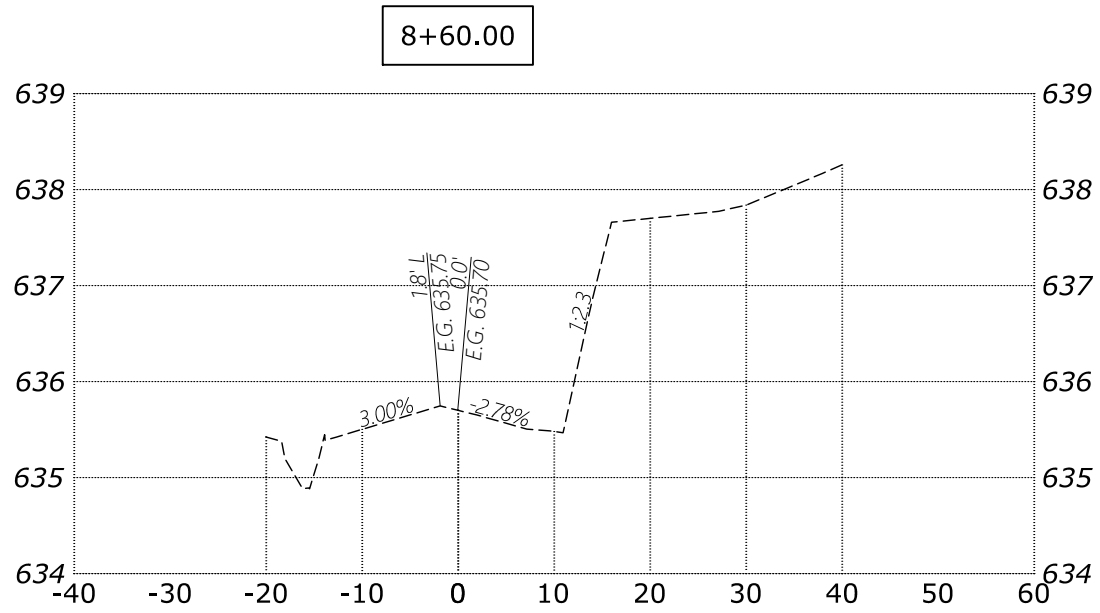
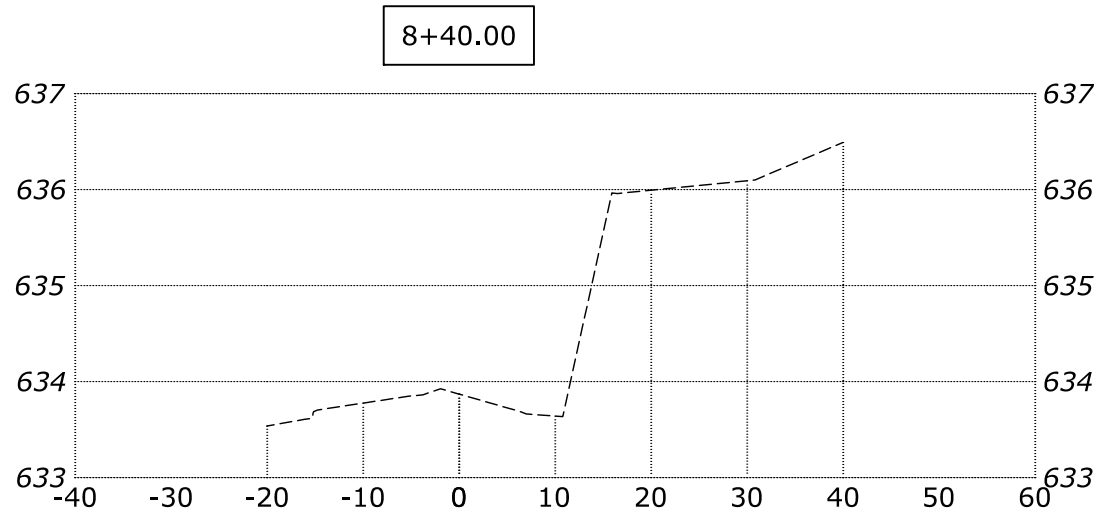


J:\6502-6599\6502-DevonAvenueSubdivision\dwg\6502\6502020.dwg, P418SEC, 2/16/2021 4:27:40 PM, P.Saunders

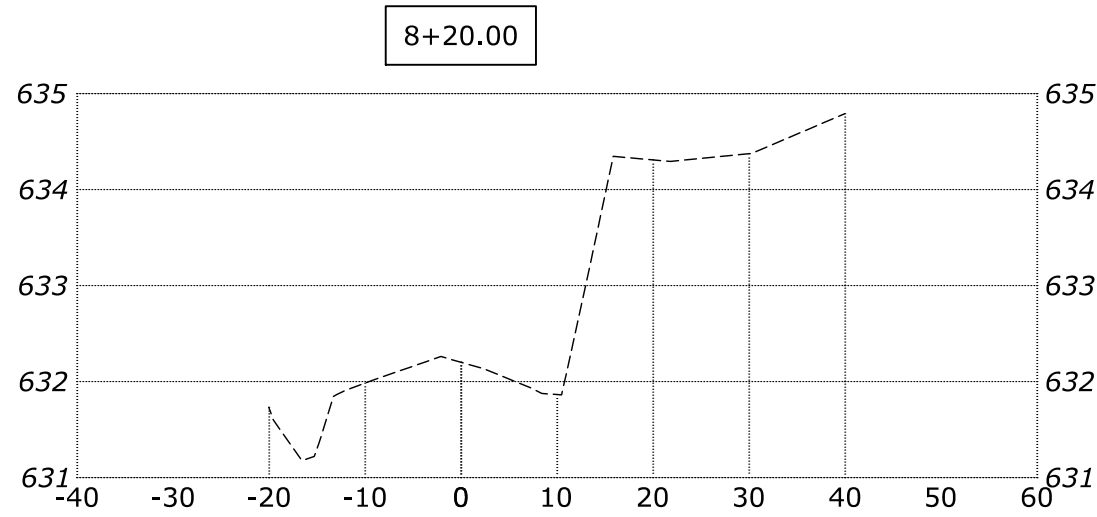

VERTICAL
1" = 2'
HORIZONTAL
PROFILE SCALE
1" = 20'

REES HILL ROAD

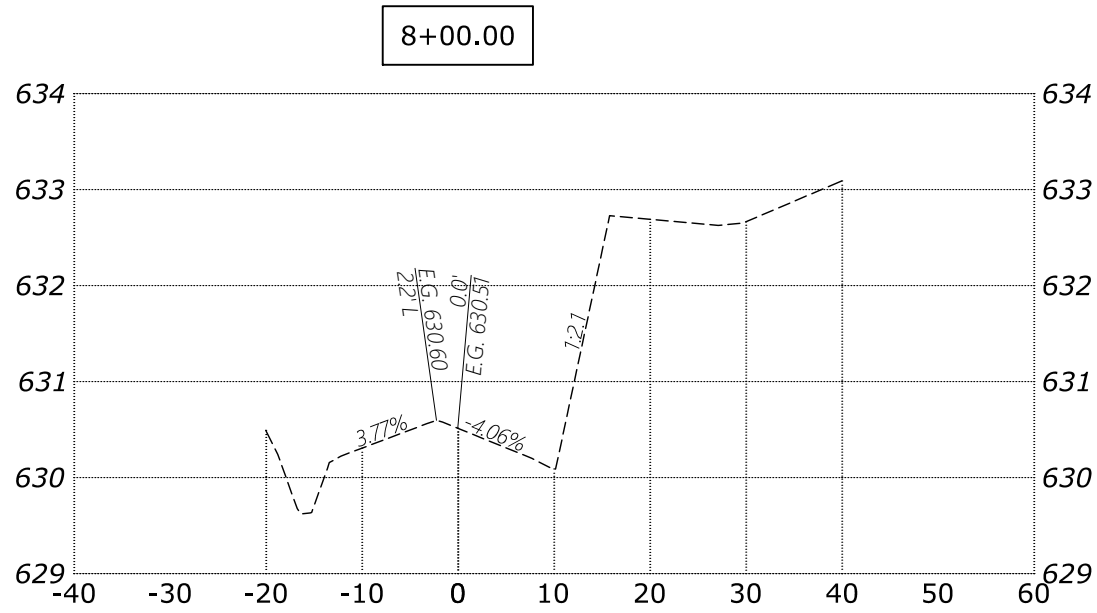


SECTION VIEWS

DEVON ESTATES

NO CHANGES, MODIFICATIONS OR REVISIONS SHALL BE MADE WITHOUT WRITTEN AUTHORIZATION FROM THE DESIGN ENGINEER.
DIMENSIONS & NOTES TAKE PRECEDENCE OVER GRAPHICAL REPRESENTATION.

6502020 P418SEC
Design: M.D.G.
Drawn: P.H.S.
Checked: M.D.G.
Date: NOV. 2017
Scale: AS SHOWN
As-Built: ----

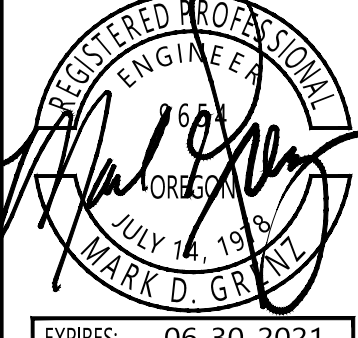

JOB # 6502

P418