


J:\6760-6760\6760-6760\6760-6760.dwg 1/8/2021 2:25:04 PM 1/8/2021

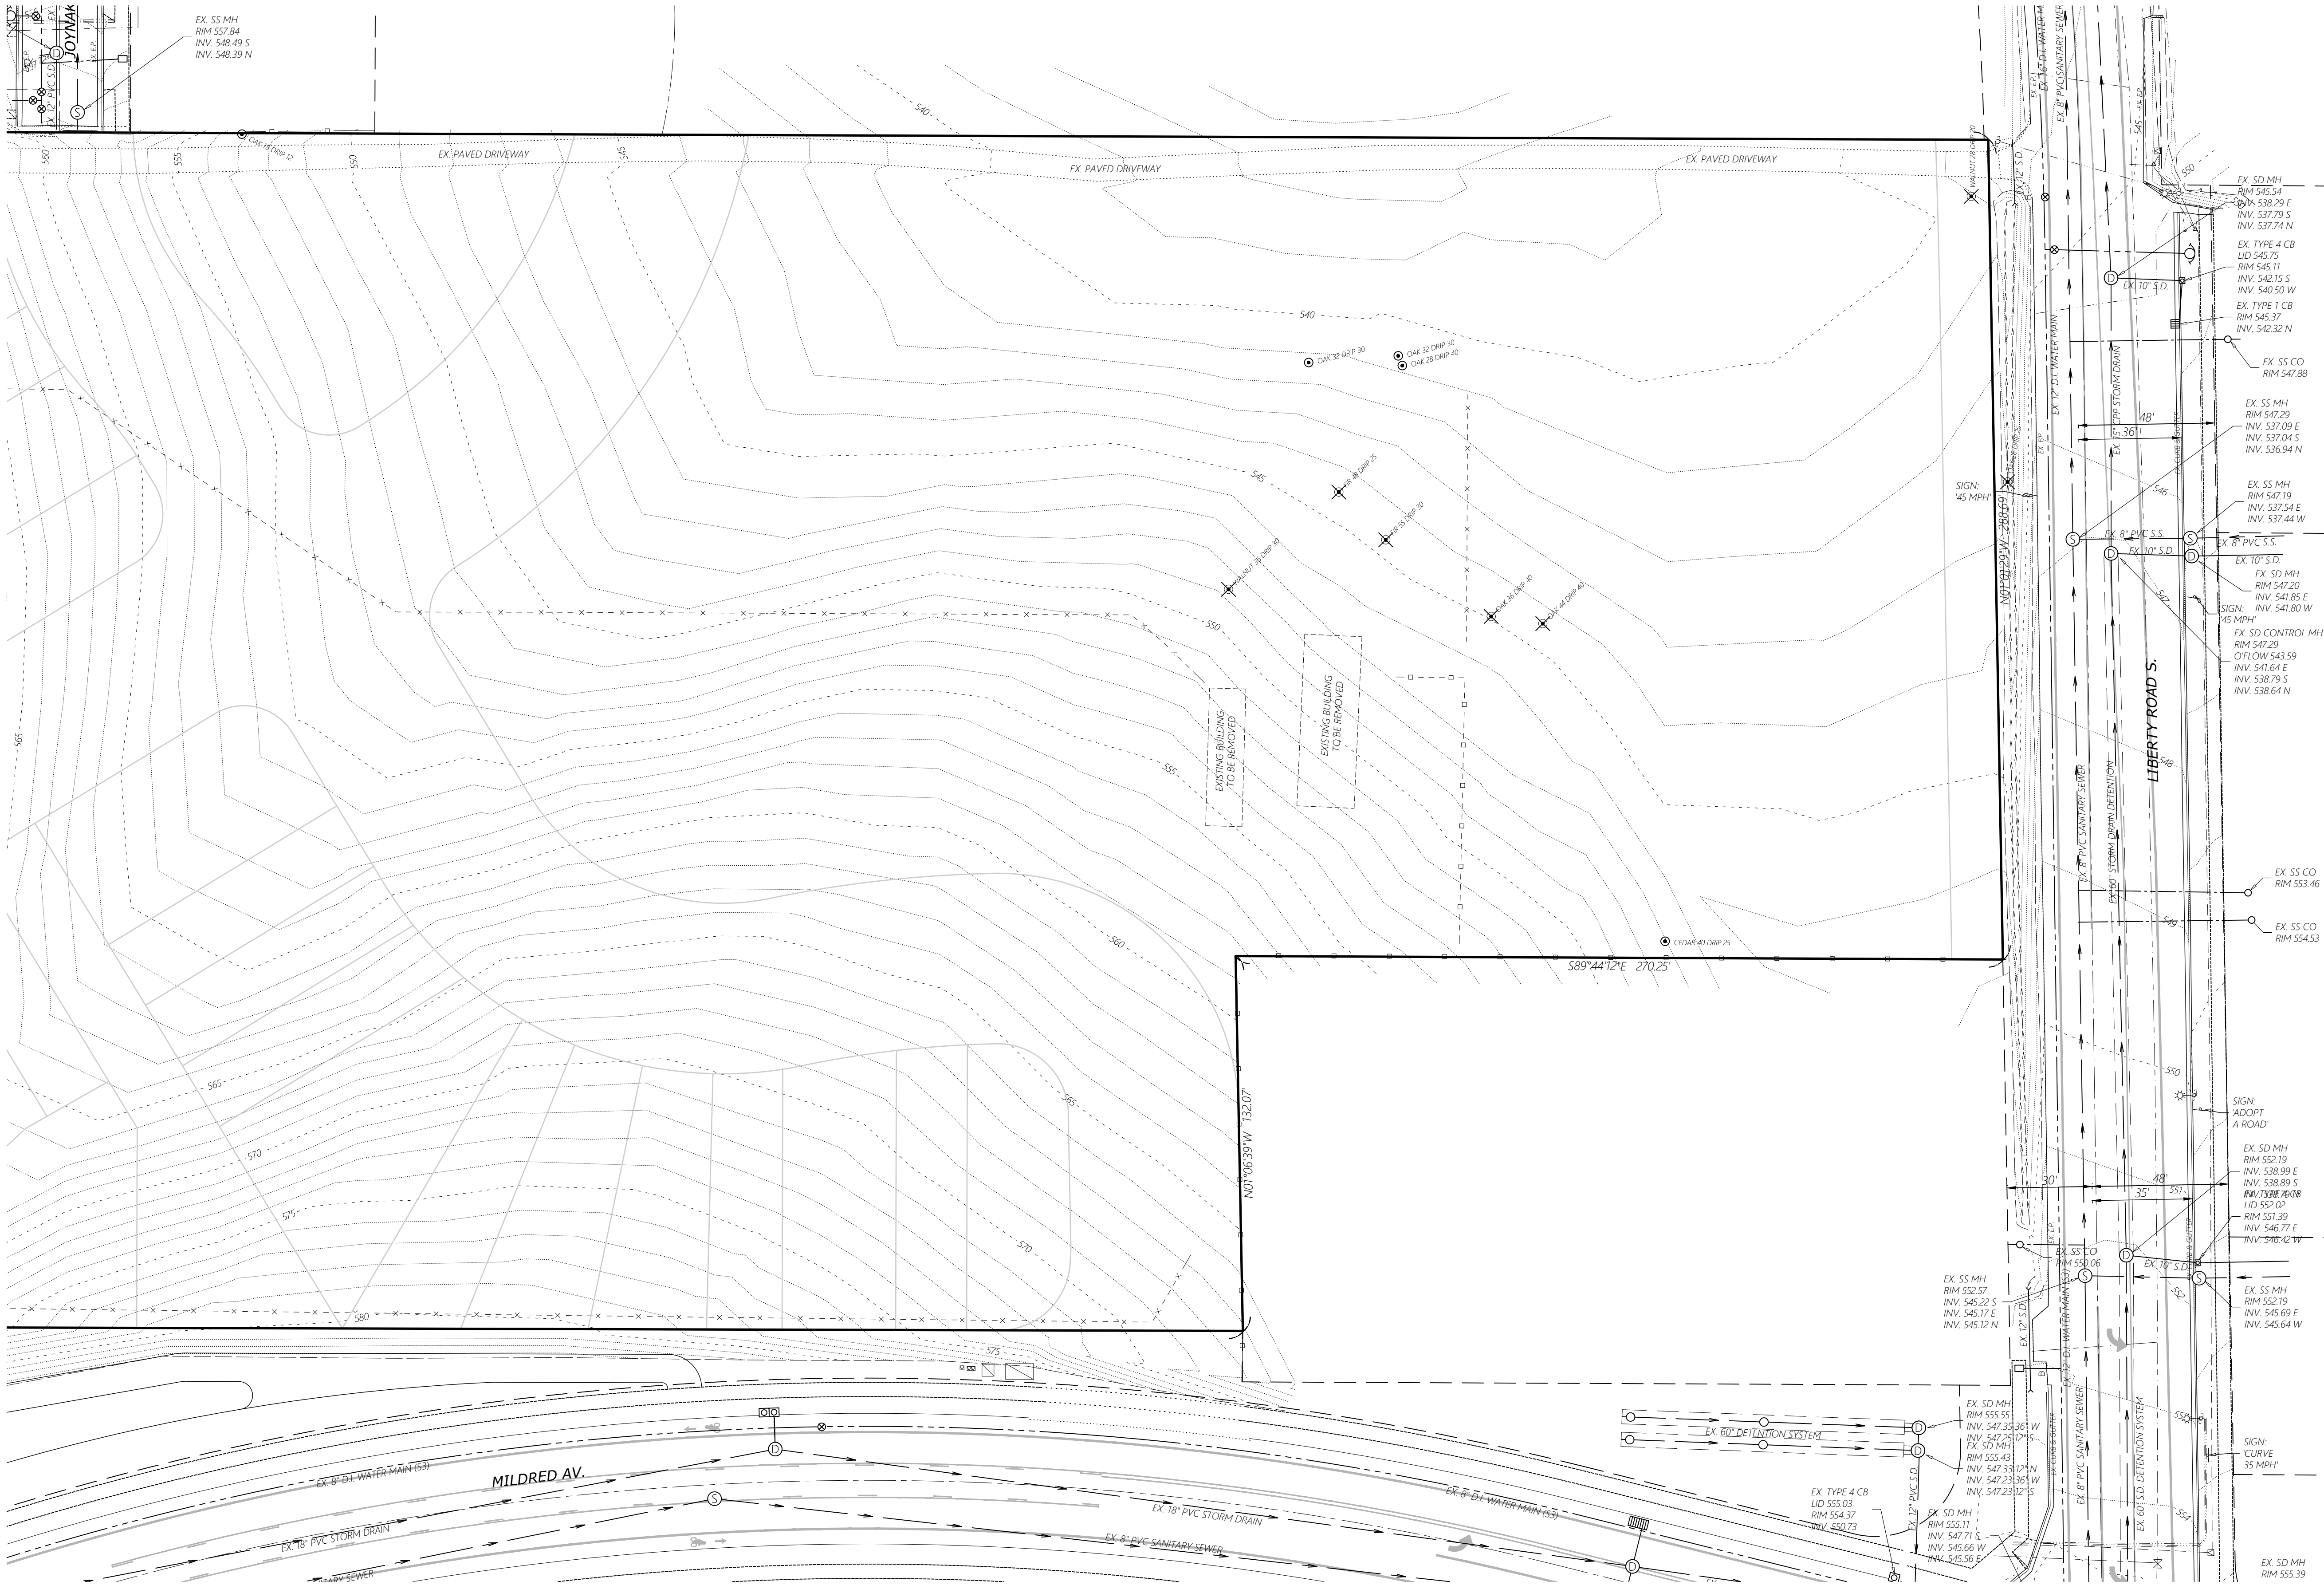

**EXISTING
CONDITIONS
PLAN**

**LIBERTY ROAD
APARTMENTS**

NO CHANGES, MODIFICATIONS
OR REPRODUCTIONS TO BE
MADE TO THESE DRAWINGS
WITHOUT WRITTEN
AUTHORIZATION FROM THE
DESIGN ENGINEER.
DIMENSIONS & NOTES TAKE
PRECEDENCE OVER
GRAPHICAL REPRESENTATION.

Design: M.D.G.
Drawn: P.J.S.
Checked: M.D.G.
Date: JAN. 2020
Scale: AS SHOWN

REGISTERED PROFESSIONAL
ENGINEER
64
JUL 14, 1995
MARK D. GRANT
EXPIRES: 06-30-2021

JOB # 6727

SDR2