


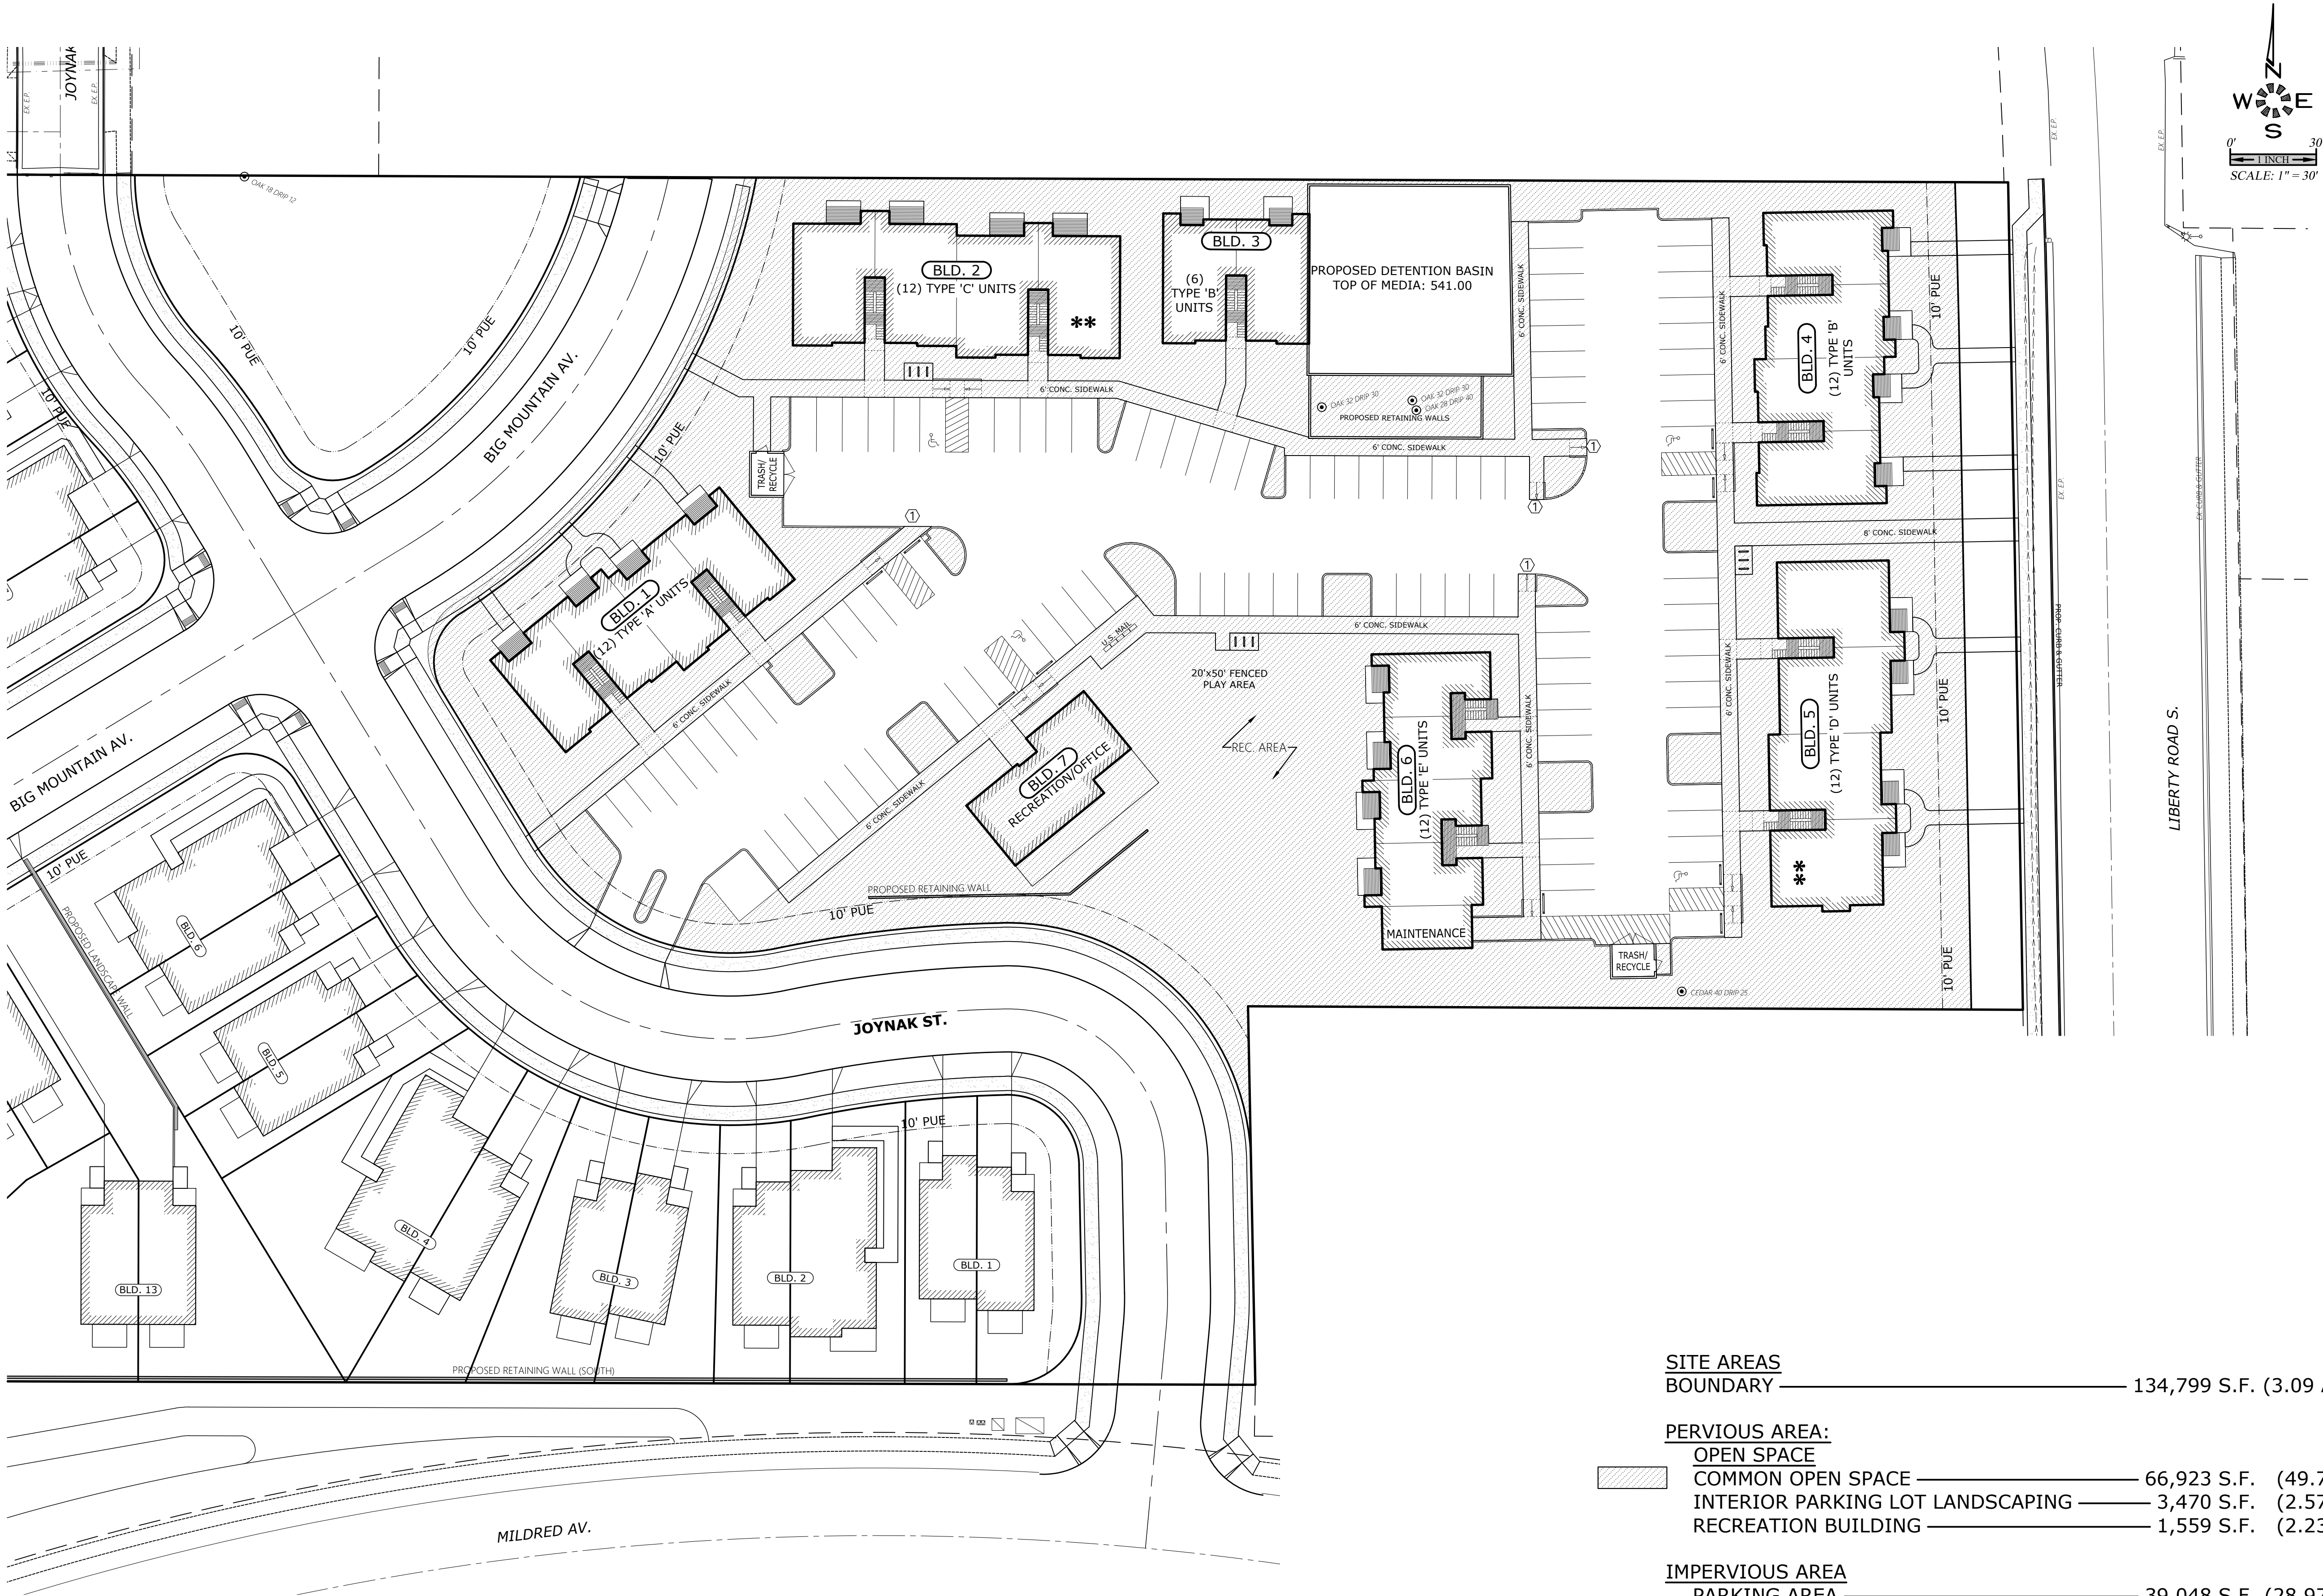

SITE AREAS
BOUNDARY ————— 134,799 S.F. (3.09 Ac.)

PERVIOUS AREA:	
OPEN SPACE	
COMMON OPEN SPACE	66,923 S.F. (49.7%)
INTERIOR PARKING LOT LANDSCAPING	3,470 S.F. (2.57%)
RECREATION BUILDING	1,559 S.F. (2.23%)

IMPERVIOUS AREA	
PARKING AREA	39,048 S.F. (28.97%)
SIDEWALK	12,259 S.F. (9.09%)
BUILDINGS	23,667 S.F. (17.56%)
BUILDING PATIOS	2,770 S.F. (2.05%)
TOTAL IMPERVIOUS	77,744 S.F. (57.67%)

**OPEN SPACE
PLAN**

**LIBERTY ROAD
APARTMENTS**

NO CHANGES, MODIFICATIONS
OR REPRODUCTIONS TO BE
MADE TO THESE DRAWINGS
WITHOUT WRITTEN
AUTHORIZATION FROM THE
DESIGN ENGINEER.
DIMENSIONS & NOTES TAKE
PRECEDENCE OVER
GRAPHICAL REPRESENTATION.

Design: M.D.G.
Drawn: P.H.S.
Checked: M.D.G.
Date: JAN. 2020
Scale: AS SHOWN

REGISTERED PROFESSIONAL ENGINEER
MARK D. GREN
JULY 14, 1988
EXPIRES: 06-30-2021
JOB # 6727