



J:\6780-6789\6727-Liberty\6871\Draw\18-6727.dwg, 5/8/2020, 3:12:53 PM, P:\sanders

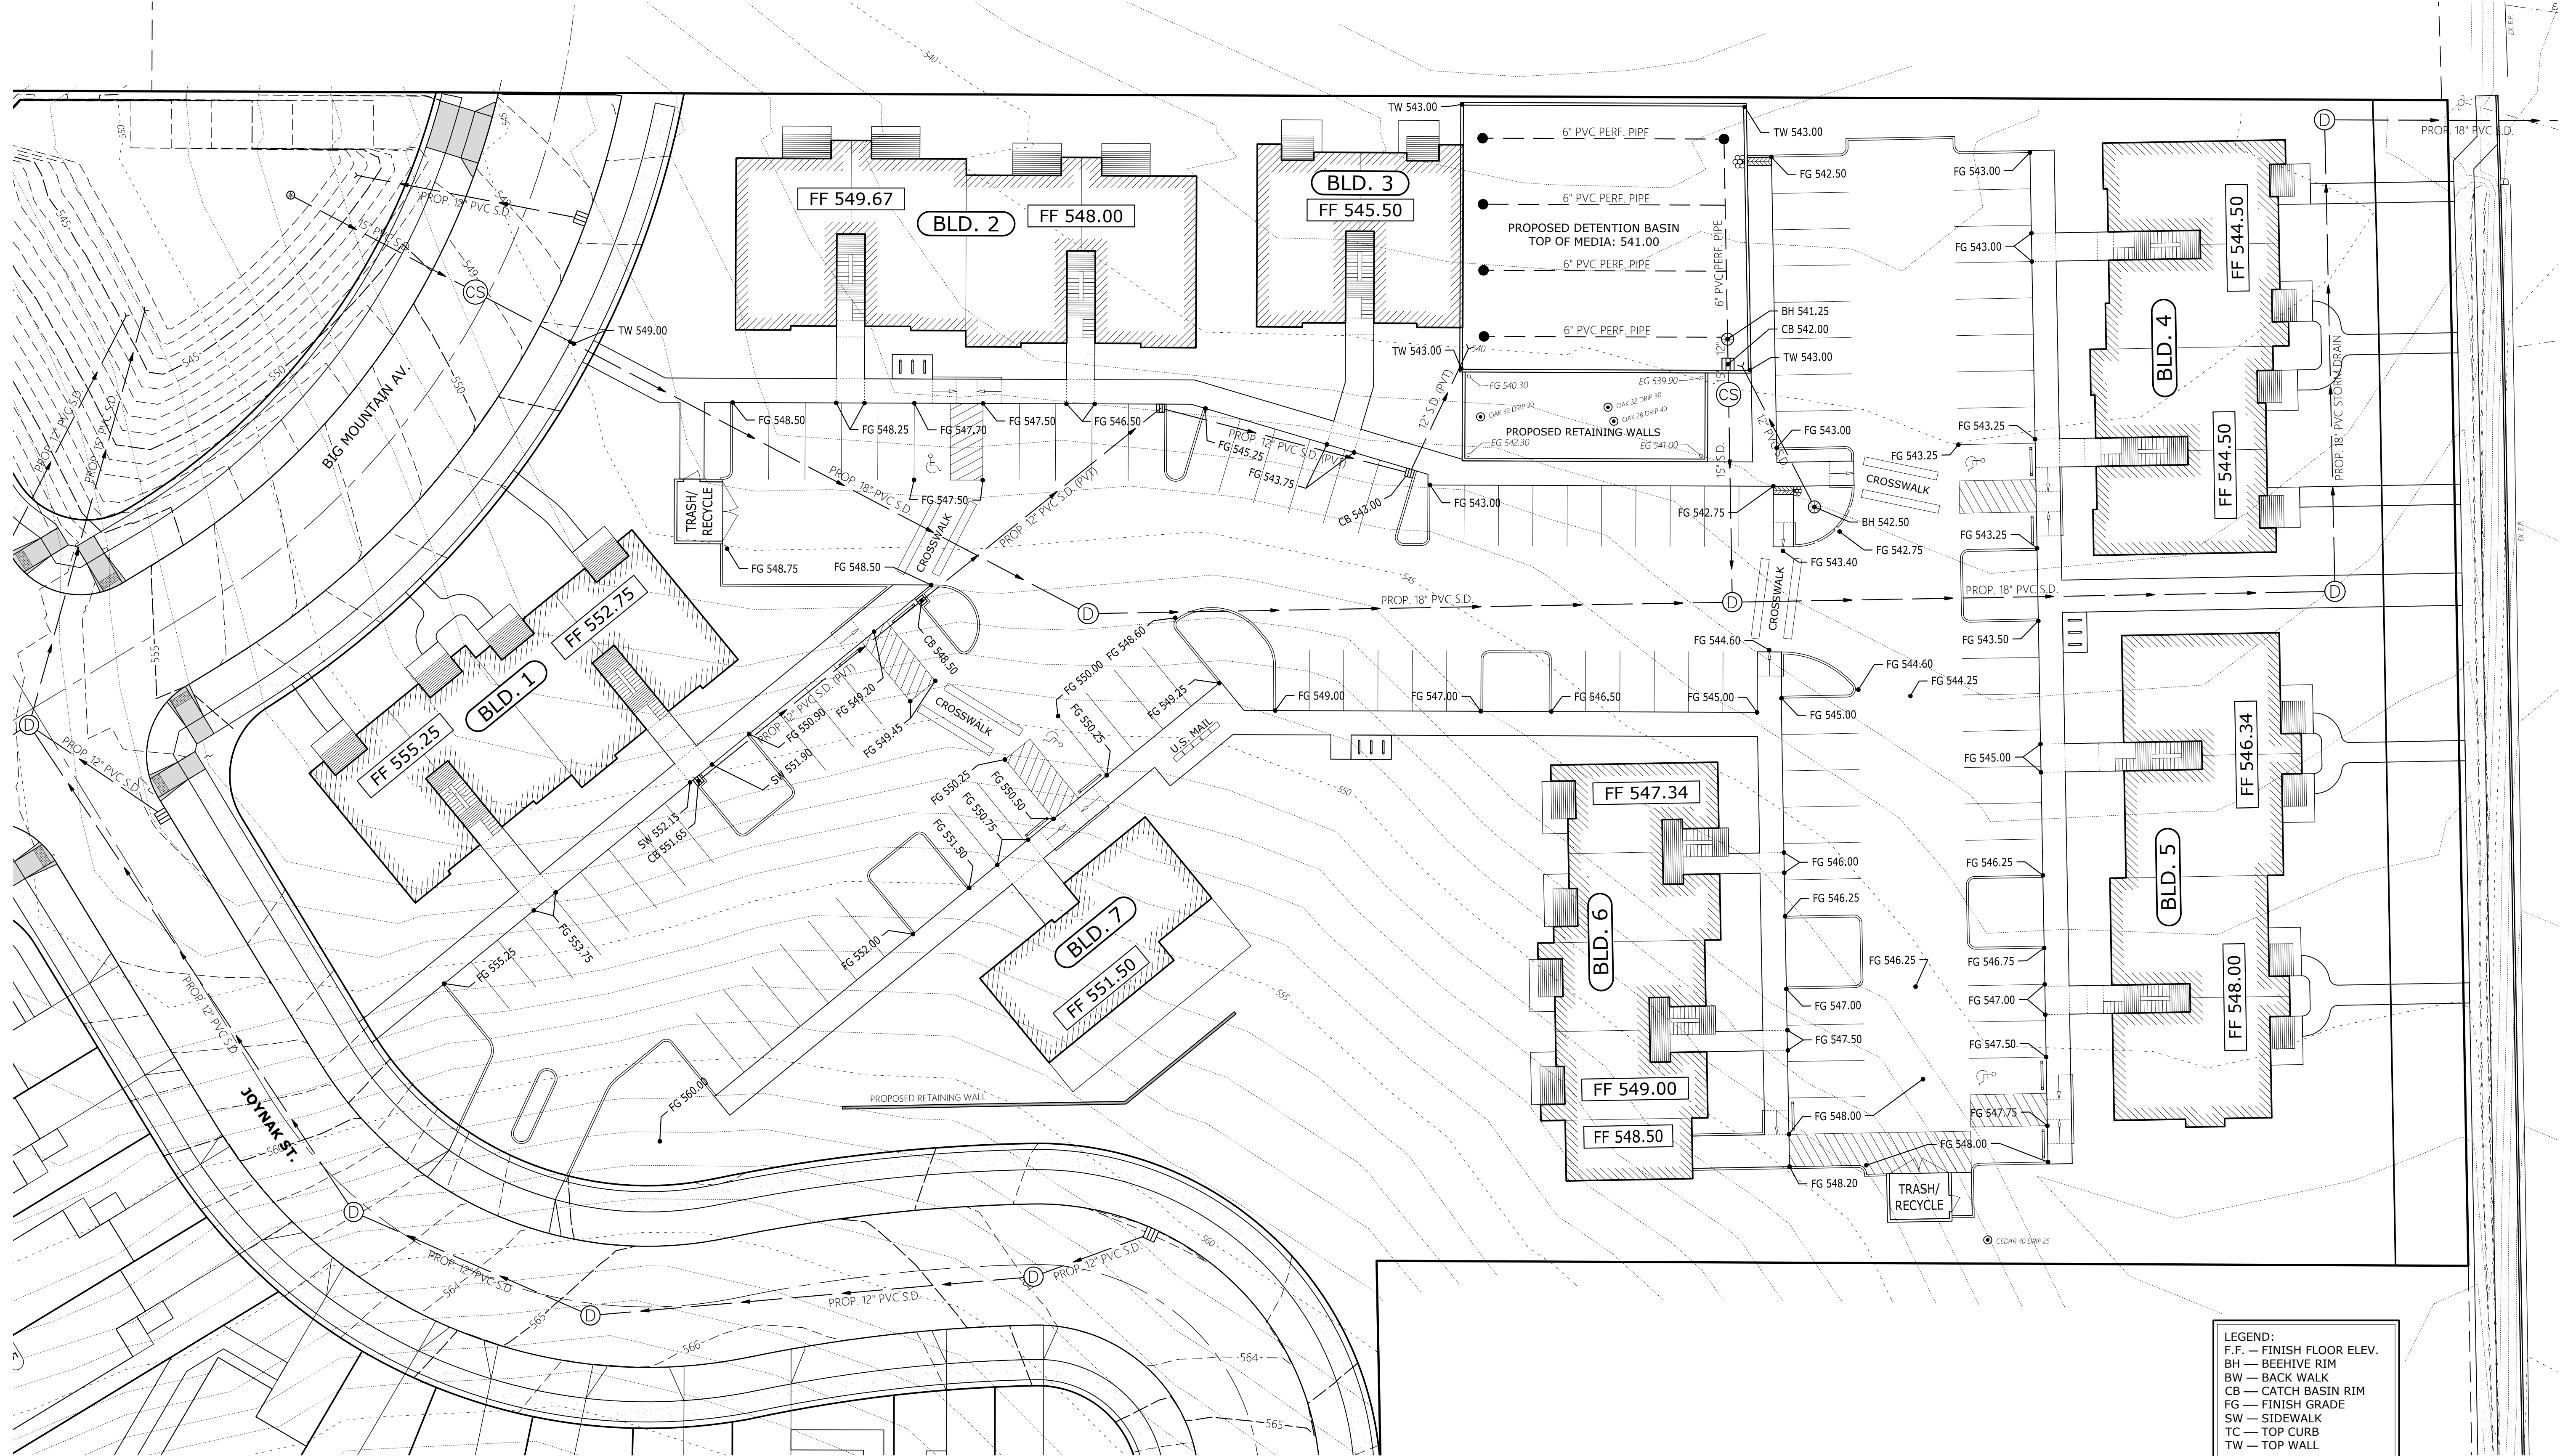

LEGEND:
F.F. — FINISH FLOOR ELEV.
BH — BEEHIVE RIM
BW — BACK WALK
CB — CATCH BASIN RIM
FG — FINISH GRADE
SW — SIDEWALK
TC — TOP CURB
TW — TOP WALL

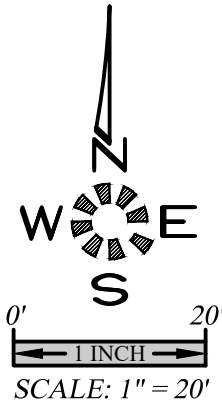


**GRADING & DRAINAGE
PLAN**

**LIBERTY ROAD
APARTMENTS**

NO CHANGES, MODIFICATIONS
OR REPRODUCTIONS TO BE
MADE TO THESE DRAWINGS
WITHOUT WRITTEN
AUTHORIZATION FROM THE
DESIGN ENGINEER.
DIMENSIONS & NOTES TAKE
PRECEDENCE OVER
GRAPHICAL REPRESENTATION.

Design: M.D.G.
Drawn: P.H.S.
Checked: M.D.G.
Date: JAN. 2020
Scale: AS SHOWN

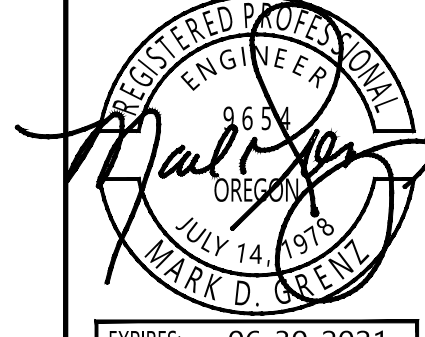

EXPIRES: 06-30-2021

JOB # 6727

SDR5