
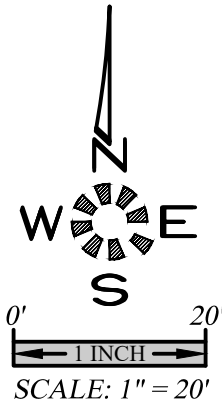


J:\6780-6789\6727-Liberty\6727.dwg, 3/12/2021 12:52:28 PM, P:\soursides

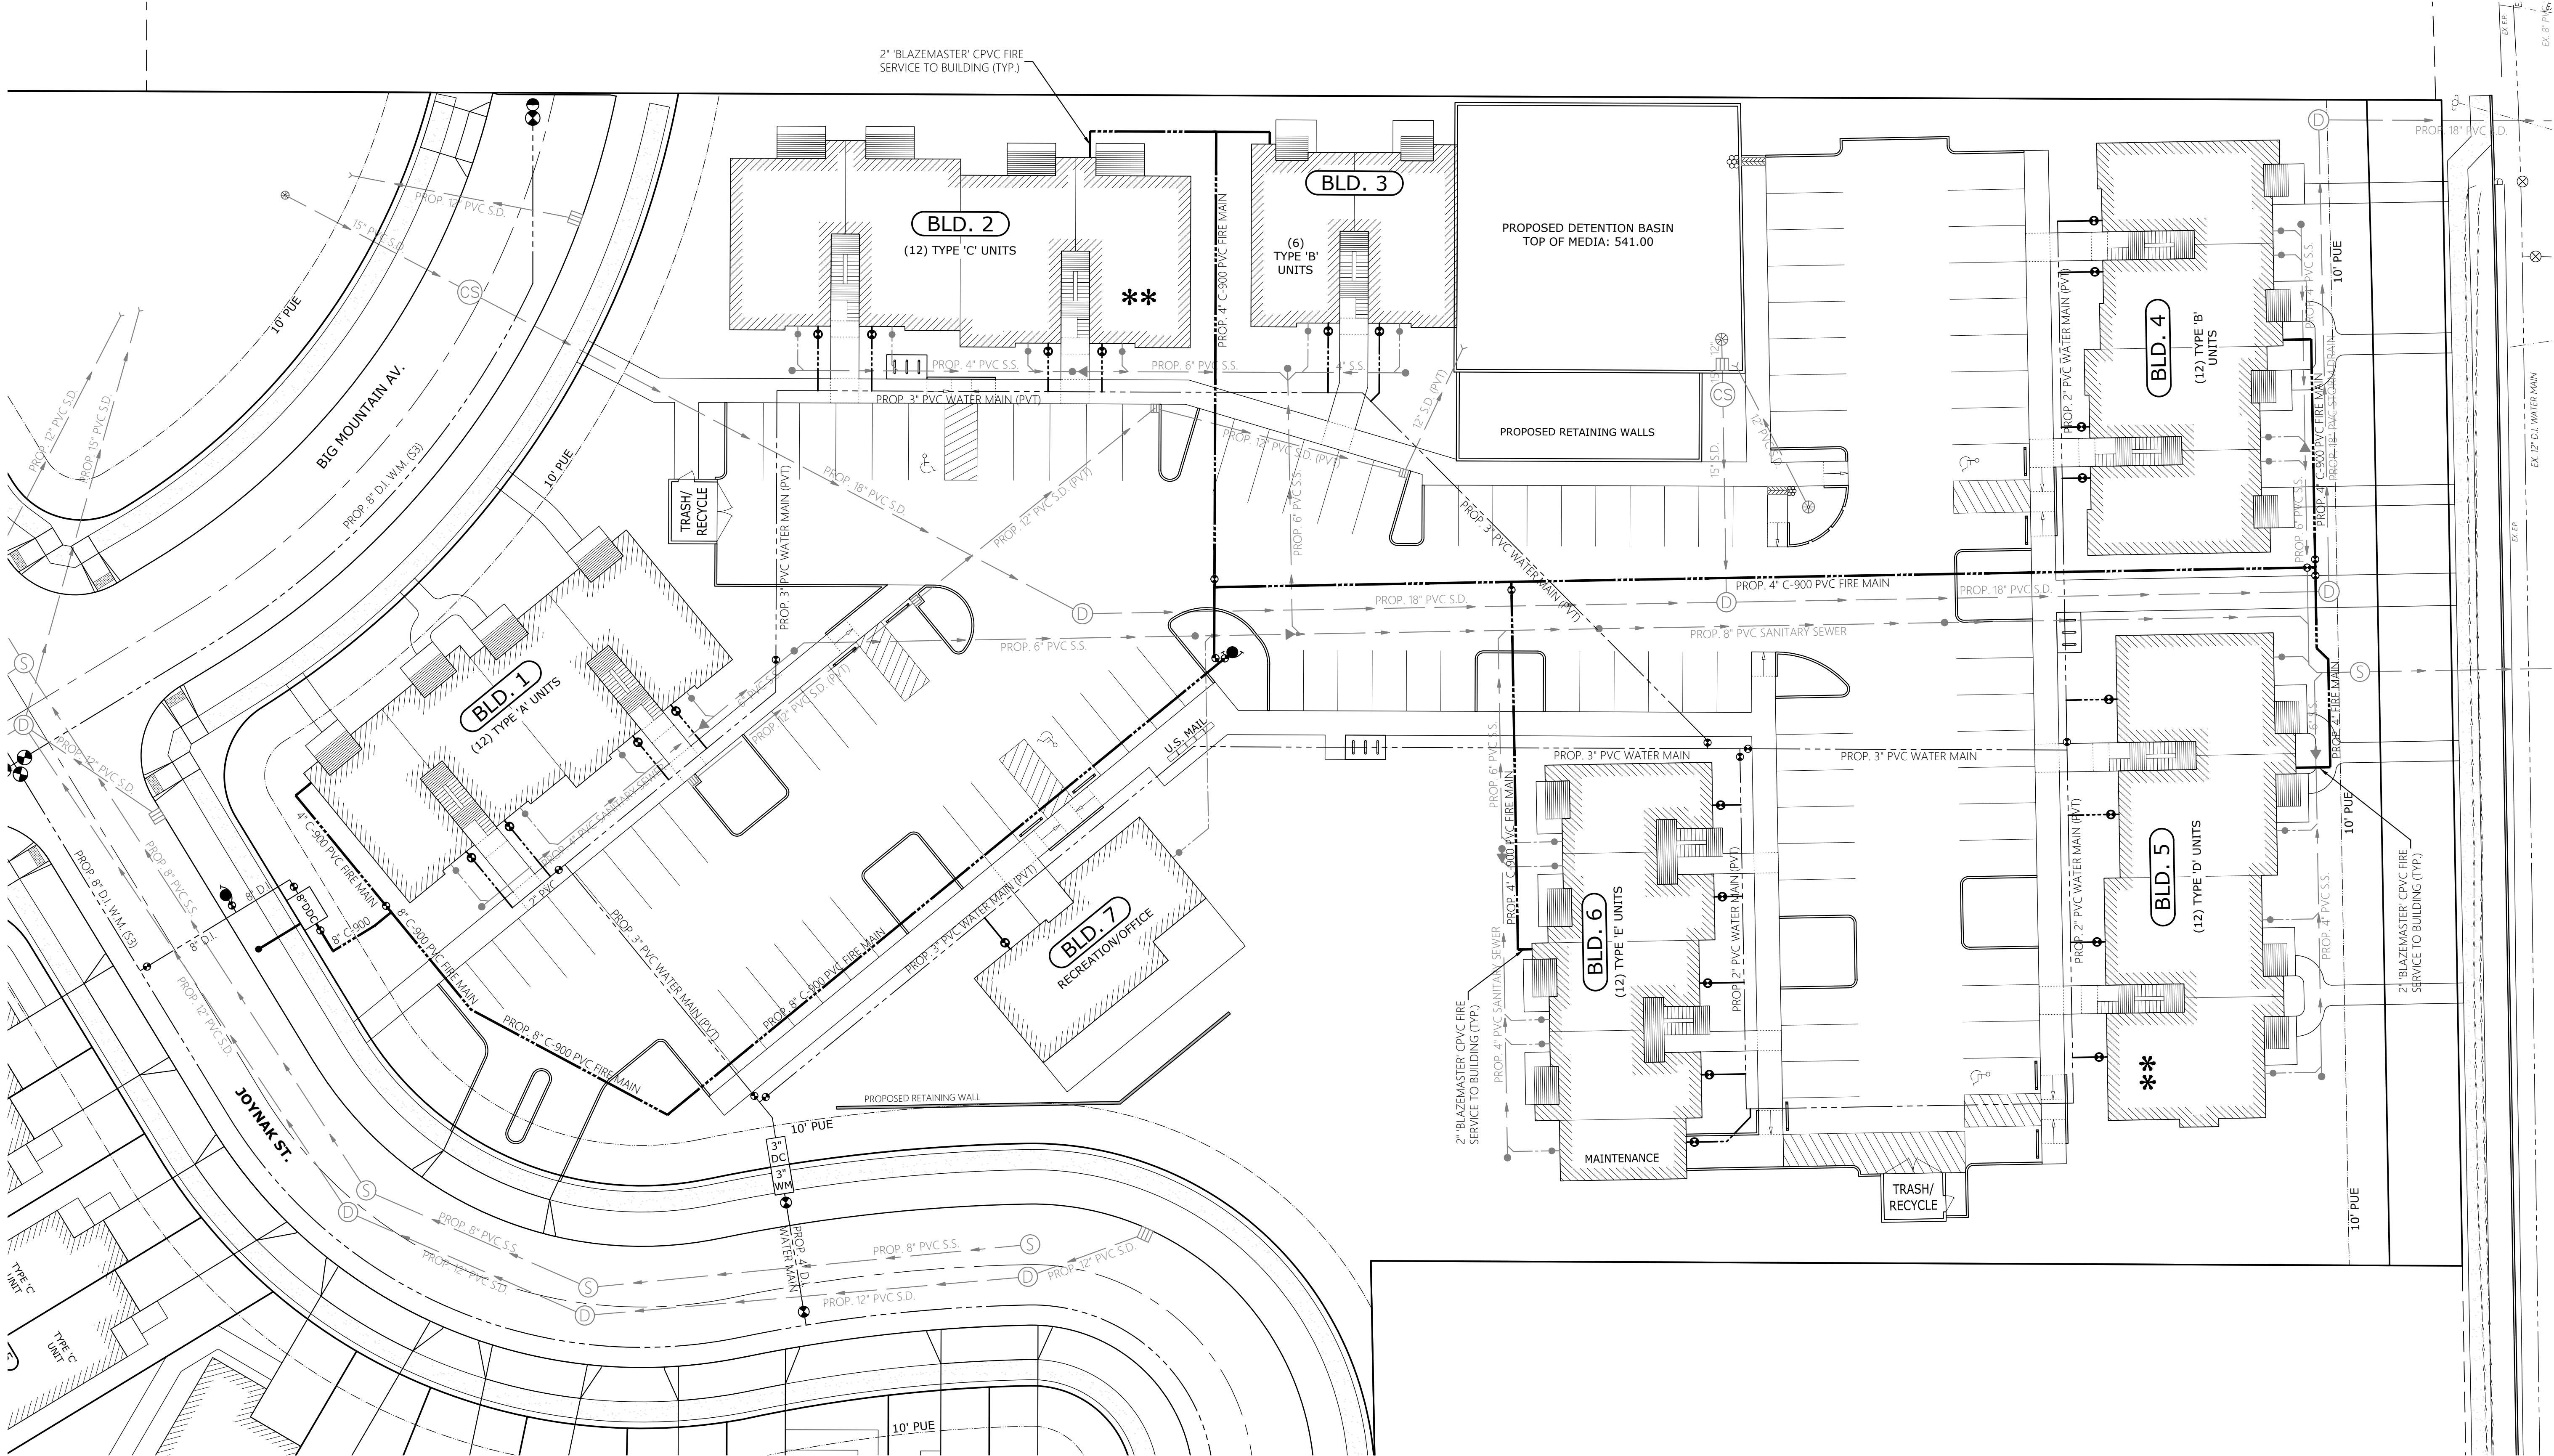

**PRIVATE
FIRE SERVICE
PLAN**

**LIBERTY ROAD
APARTMENTS**

NO CHANGES, MODIFICATIONS
OR REPRODUCTIONS TO BE
MADE TO THESE DRAWINGS
WITHOUT WRITTEN
AUTHORIZATION FROM THE
DESIGN ENGINEER.
DIMENSIONS & NOTES TAKE
PRECEDENCE OVER
GRAPHICAL REPRESENTATION.

Design: M.D.G.
Drawn: P.H.S.
Checked: M.D.G.
Date: JAN. 2020
Scale: AS SHOWN



EXPIRES: 06-30-2021

JOB # 6727

SDR8