
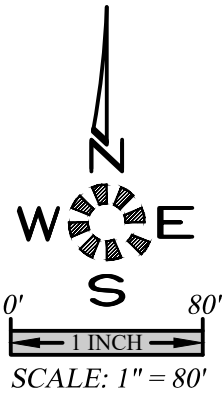


Z:\6500-6599\6502-DevonAvenue\Subdivision\dwg\6502020.dwg, P102.c, 11/10/2020 10:59:25 AM, Pfounders

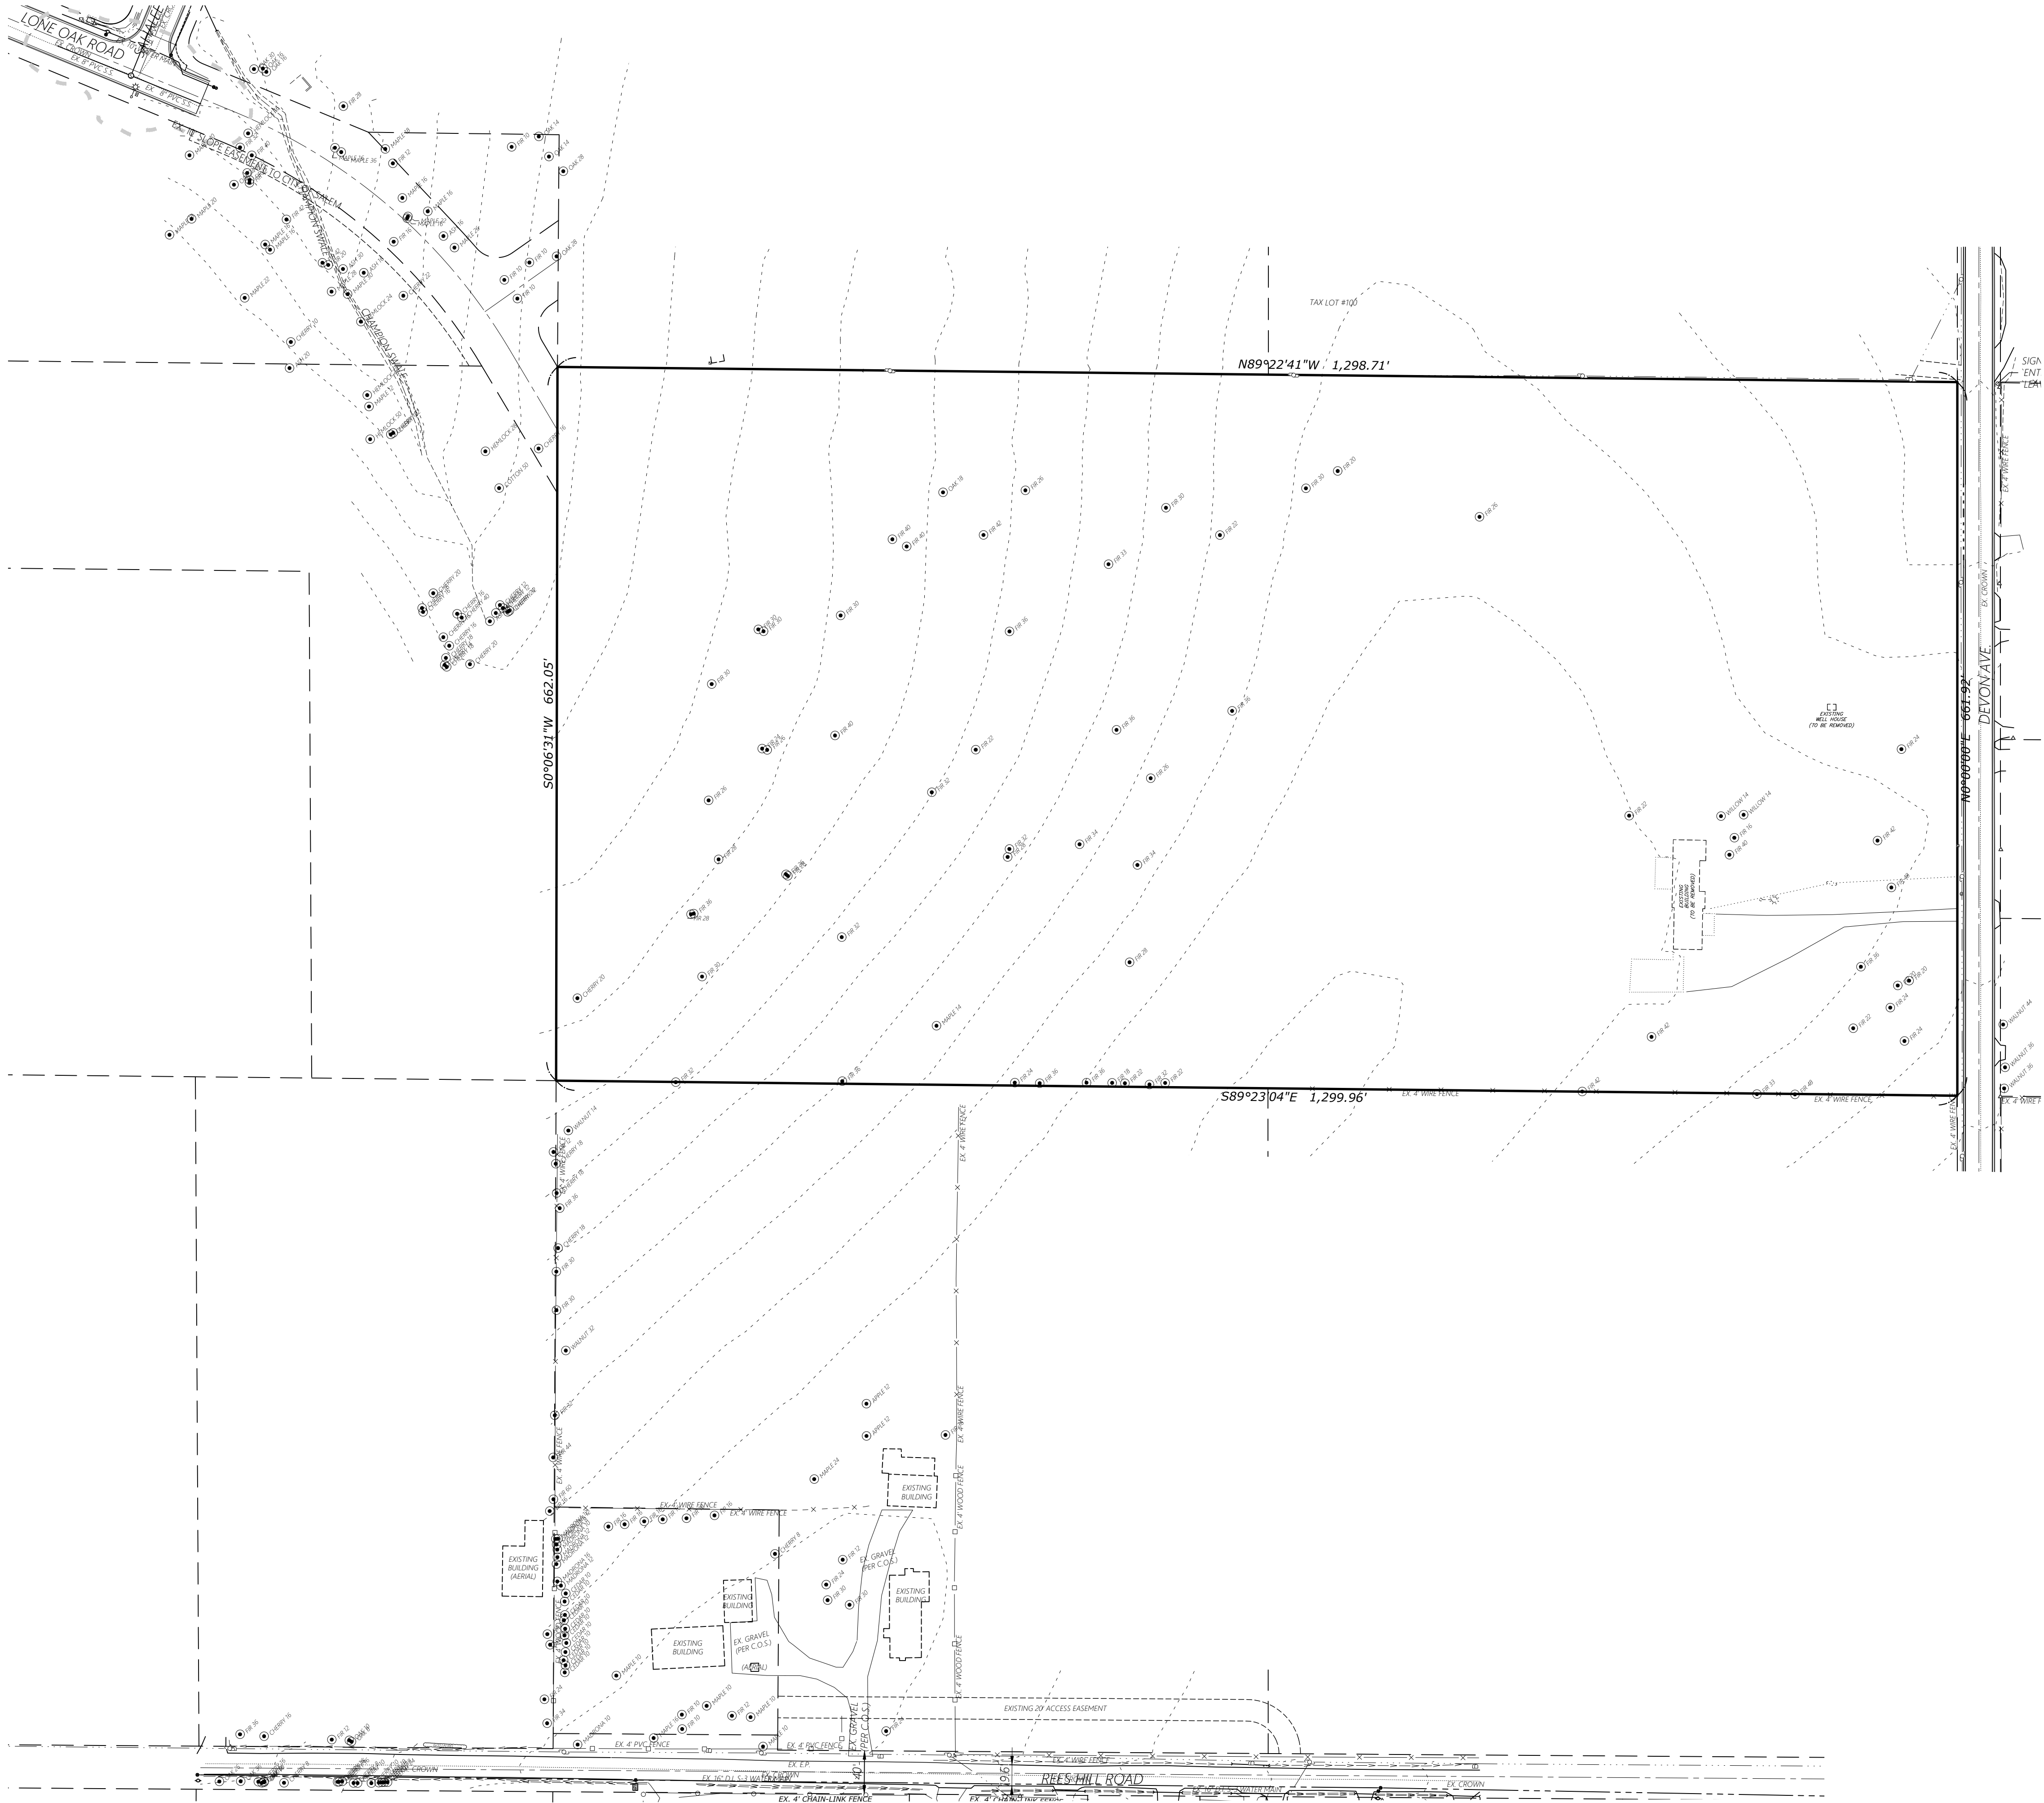

MULTI/
TECH

ENGINEERING SERVICES, INC.
1155 13th ST. S.E. SALEM, OR. 97302
PH. (503) 363-5927 FAX (503) 364-5660
www.mtengineering.net office@mtengineering.net

PRELIMINARY
EXISTING CONDITIONS
PLAN

DEVON ESTATES

NO CHANGES, MODIFICATIONS
OR REVISIONS SHALL BE
MADE TO THESE DRAWINGS
WITHOUT WRITTEN
AUTHORIZATION FROM THE
DESIGN ENGINEER.
DIMENSIONS & NOTES TAKE
PRECEDENCE OVER
GRAPHICAL REPRESENTATION.

Design:	M.D.G.
Drawn:	P.H.S.
Checked:	B.M.G.
Date:	NOV. 2017
Scale:	AS SHOWN
As-Built:	----

EXPIRES: 06-30-2021

JOB # 6502

P102