


Z:\6502-6599\6502-DevonAvenueSubdivision\Drawings\6502020.dwg, P103TR, 11/10/2020, 11:00:32 AM, P5founders

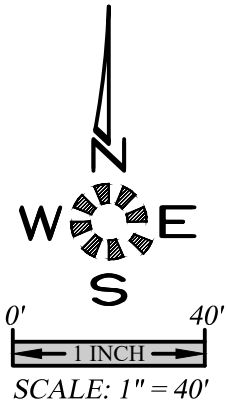

100% 64 TOTAL TREES WITHIN BOUNDARY
16% 10 MINIMUM TREES TO REMAIN
X = EXISTING TREE WHICH MAY BE REMOVED
o = EXISTING TREE TO REMAIN



MULTI/TECH

ENGINEERING SERVICES, INC.
1155 13TH ST., S.E. SALEM, OR. 97302
PH. (503) 363-5277 FAX (503) 364-5660
www.mtengr.com office@mtengr.com

PRELIMINARY
TREE CONSERVATION
PLAN - ONSITE: WEST

DEVON ESTATES

NO CHANGES, MODIFICATIONS
OR REVISIONS CAN BE
MADE TO THESE DRAWINGS
WITHOUT WRITTEN
AUTHORIZATION FROM THE
DESIGN ENGINEER.
DIMENSIONS & NOTES TAKE
PRECEDENCE OVER
GRAPHICAL REPRESENTATION.



6502020 P103TR
Design: M.D.G.
Drawn: P.H.S.
Checked: B.M.G.
Date: NOV. 2017
Scale: AS SHOWN
As-Built: ----



JOB # 6502

P103

Z:\6502-6599\6502-DevonAvenueSubdivision\dwg\6502\650220.dwg, P104.PLT, 11/10/2020, 11:01:03 AM, P5founders

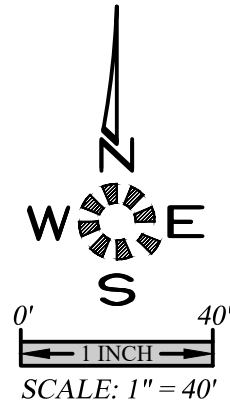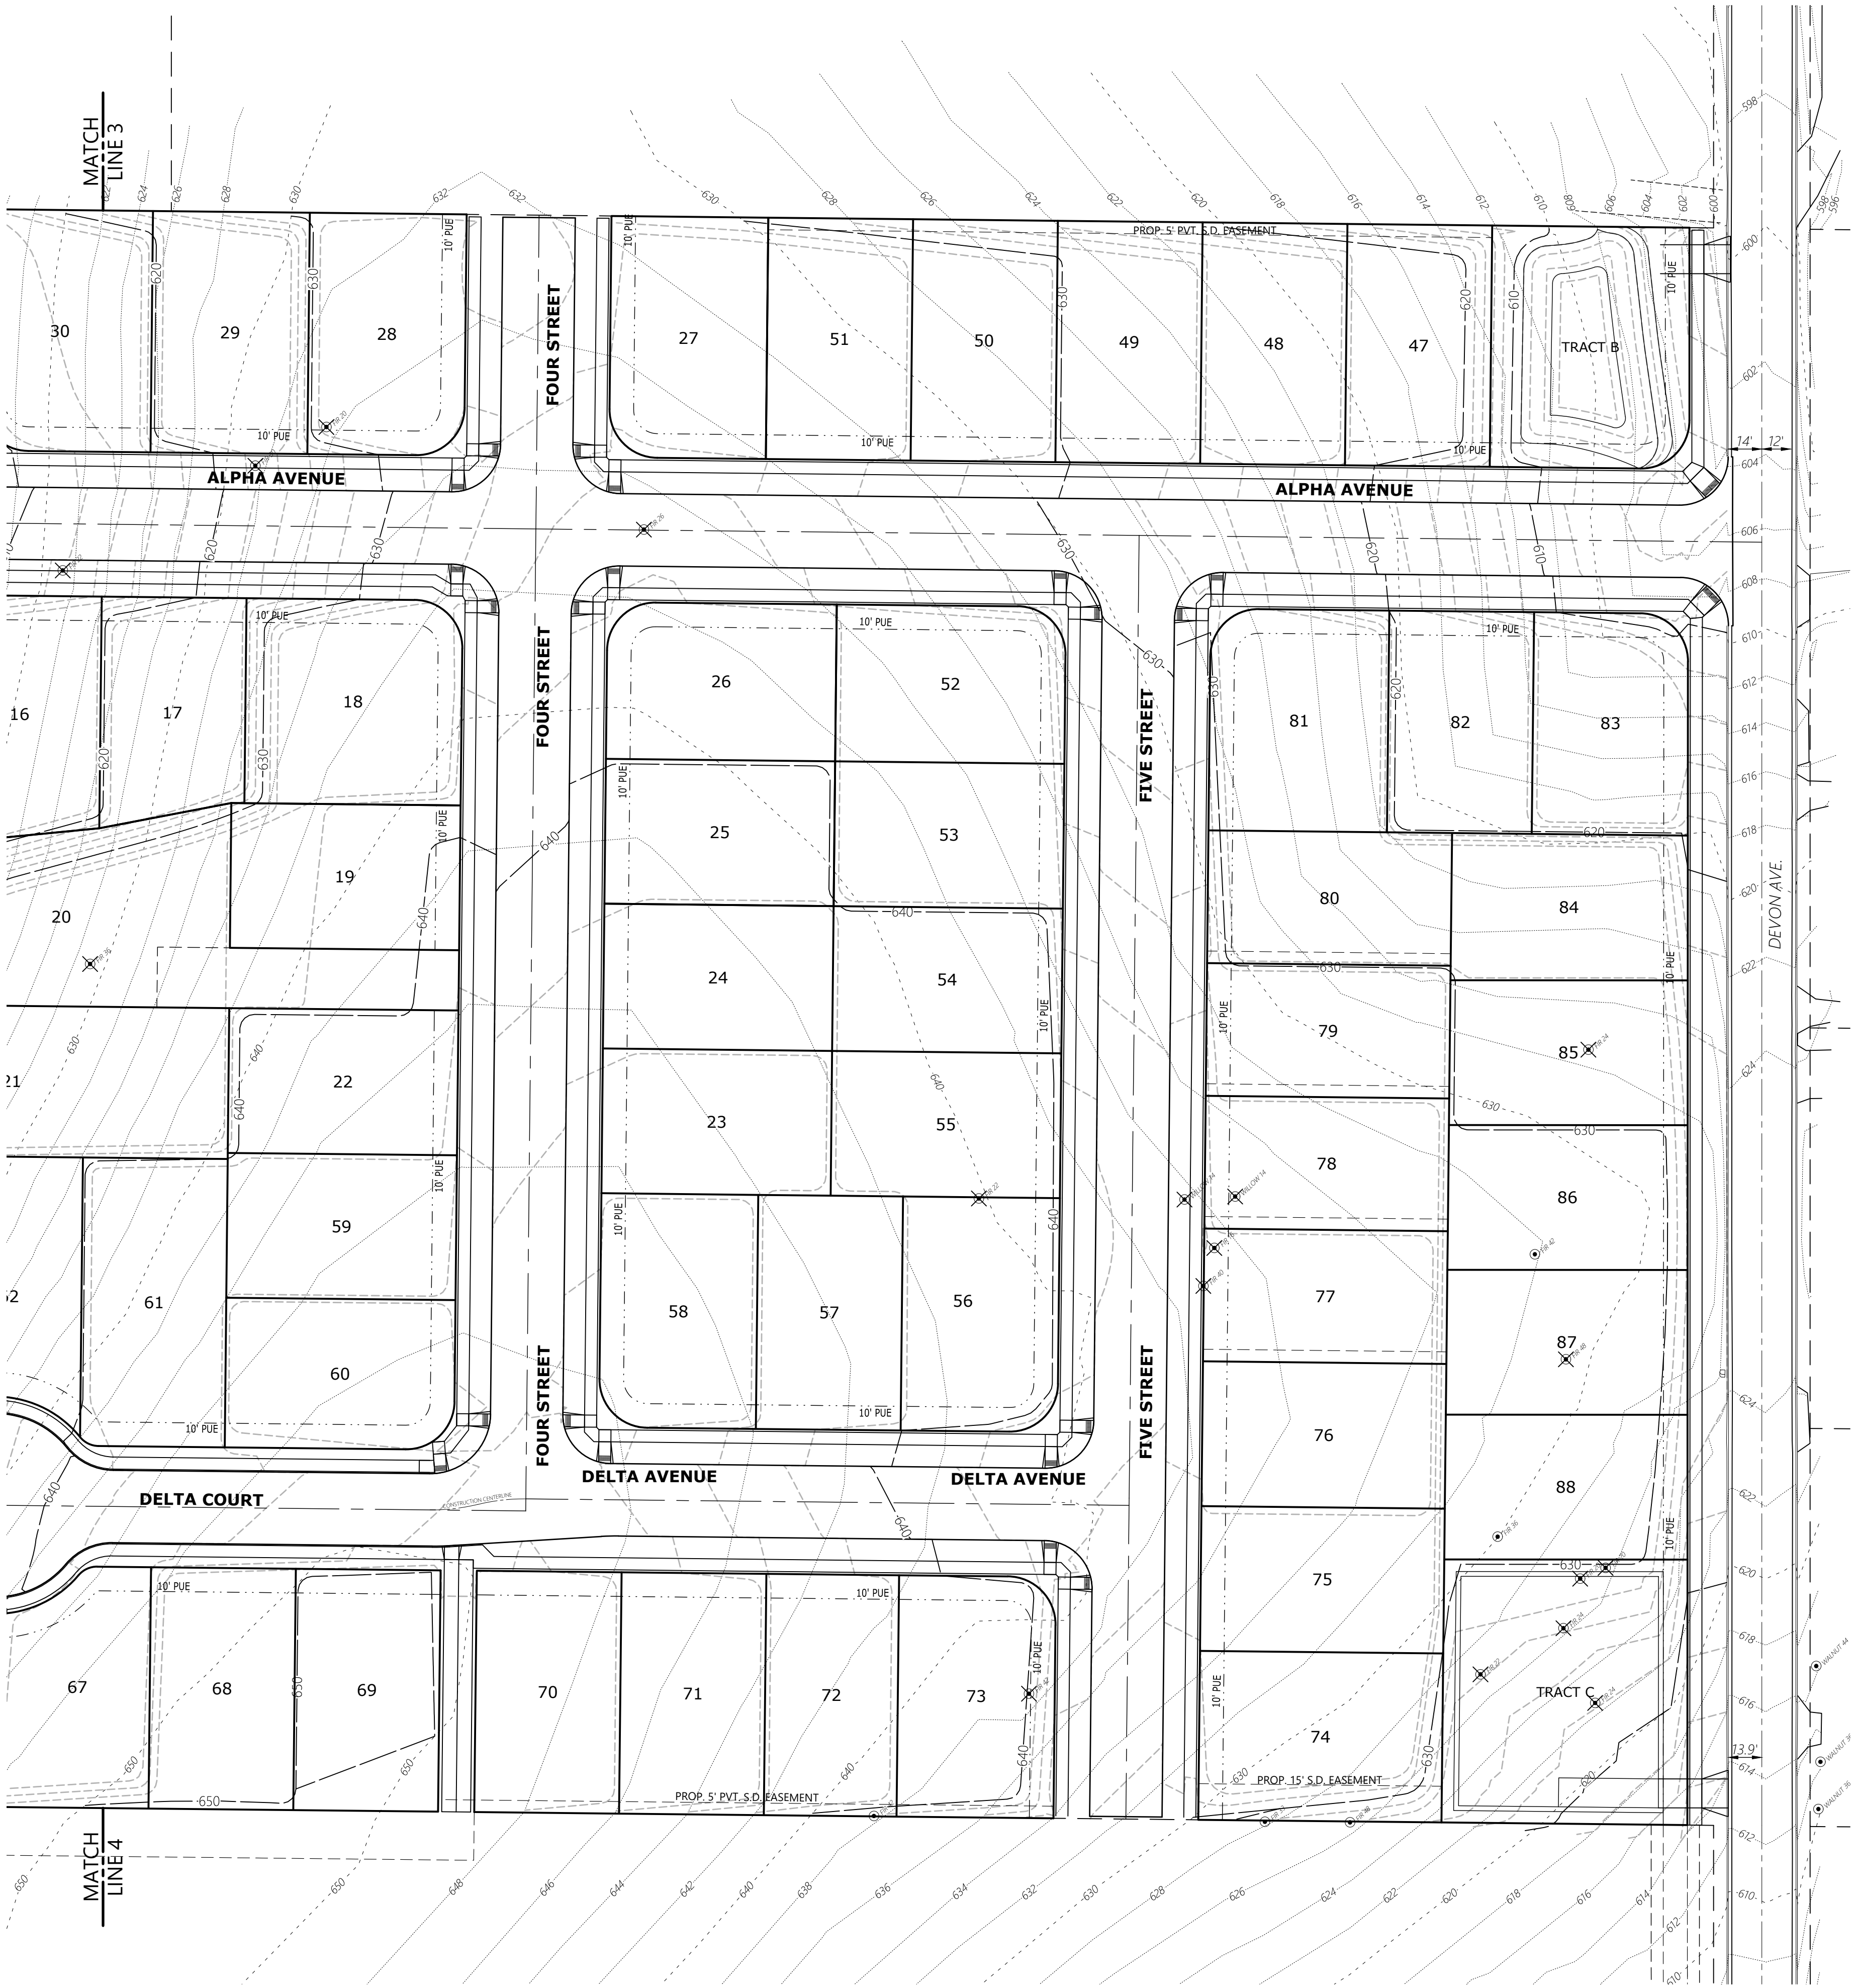

100% 64 TOTAL TREES WITHIN BOUNDARY
16% 10 MINIMUM TREES TO REMAIN
X = EXISTING TREE WHICH MAY BE REMOVED
• = EXISTING TREE TO REMAIN

MULTI/TECH

ENGINEERING SERVICES, INC.
1155 13TH ST. S.E. SALEM, OR. 97302
PH. (503) 363-3277 FAX (503) 366-3660
www.mtengr.com office@mtengr.com

PRELIMINARY
TREE CONSERVATION
PLAN - ONSITE: EAST



DEVON ESTATES

NO CHANGES, MODIFICATIONS
OR REVISIONS CAN BE
MADE TO THESE DRAWINGS
WITHOUT WRITTEN
AUTHORIZATION FROM THE
DESIGN ENGINEER.
DIMENSIONS & NOTES TAKE
PRECEDENCE OVER
GRAPHICAL REPRESENTATION.

Design:	M.D.G.
Drawn:	P.H.S.
Checked:	B.M.G.
Date:	NOV. 2017
Scale:	AS SHOWN
As-Built:	----

REGISTERED PROFESSIONAL ENGINEER
MAY 1978
JULY 1978
MAY 1978
MAY 1978
EXPIRES: 06-30-2021
JOB # 6502

Z:\6502-6599\6502-DevonAvenueSubdivision\dwg\6502020.dwg, P105TR, 11/10/2020, 11:01:23 AM, P5founders

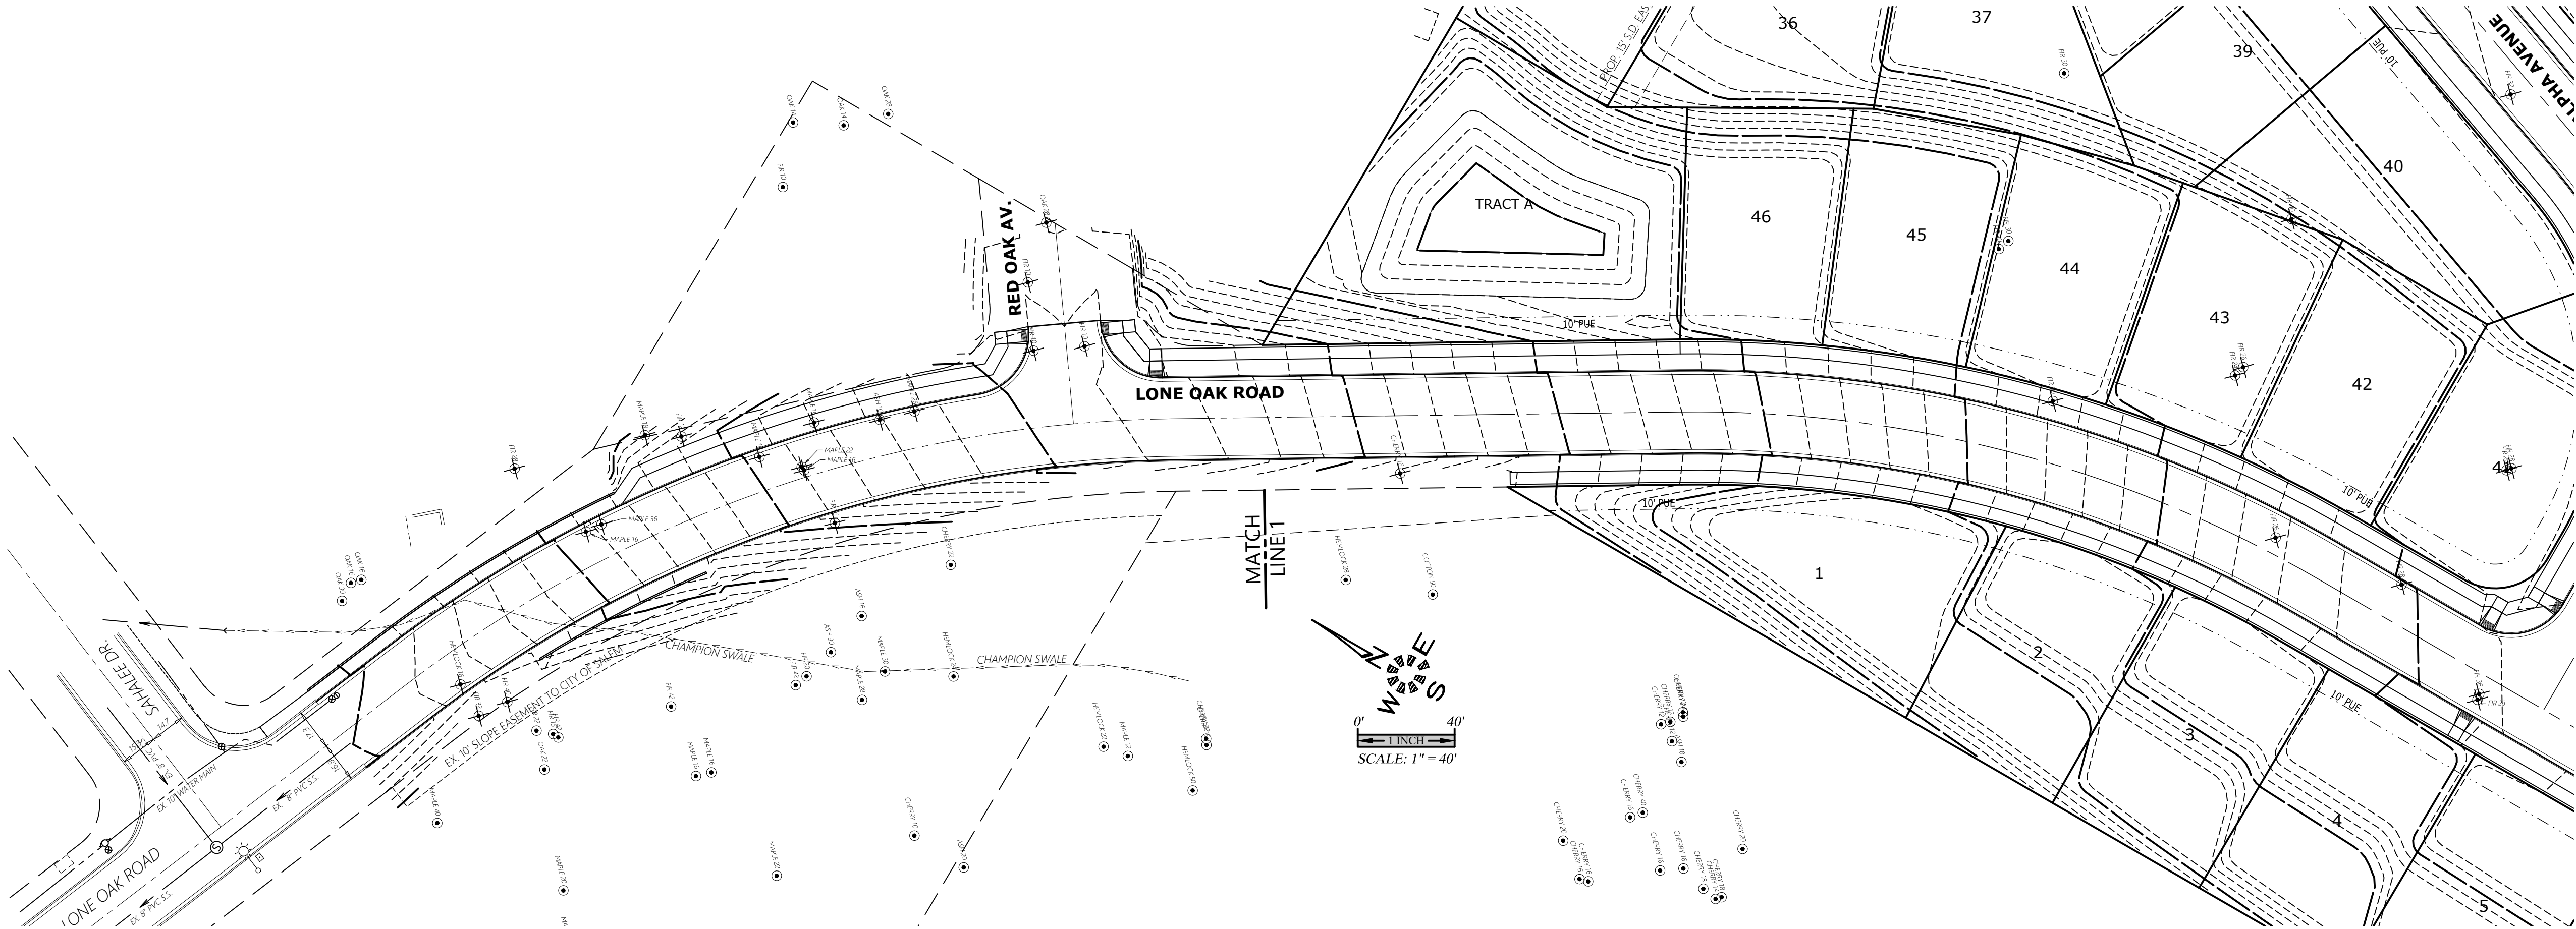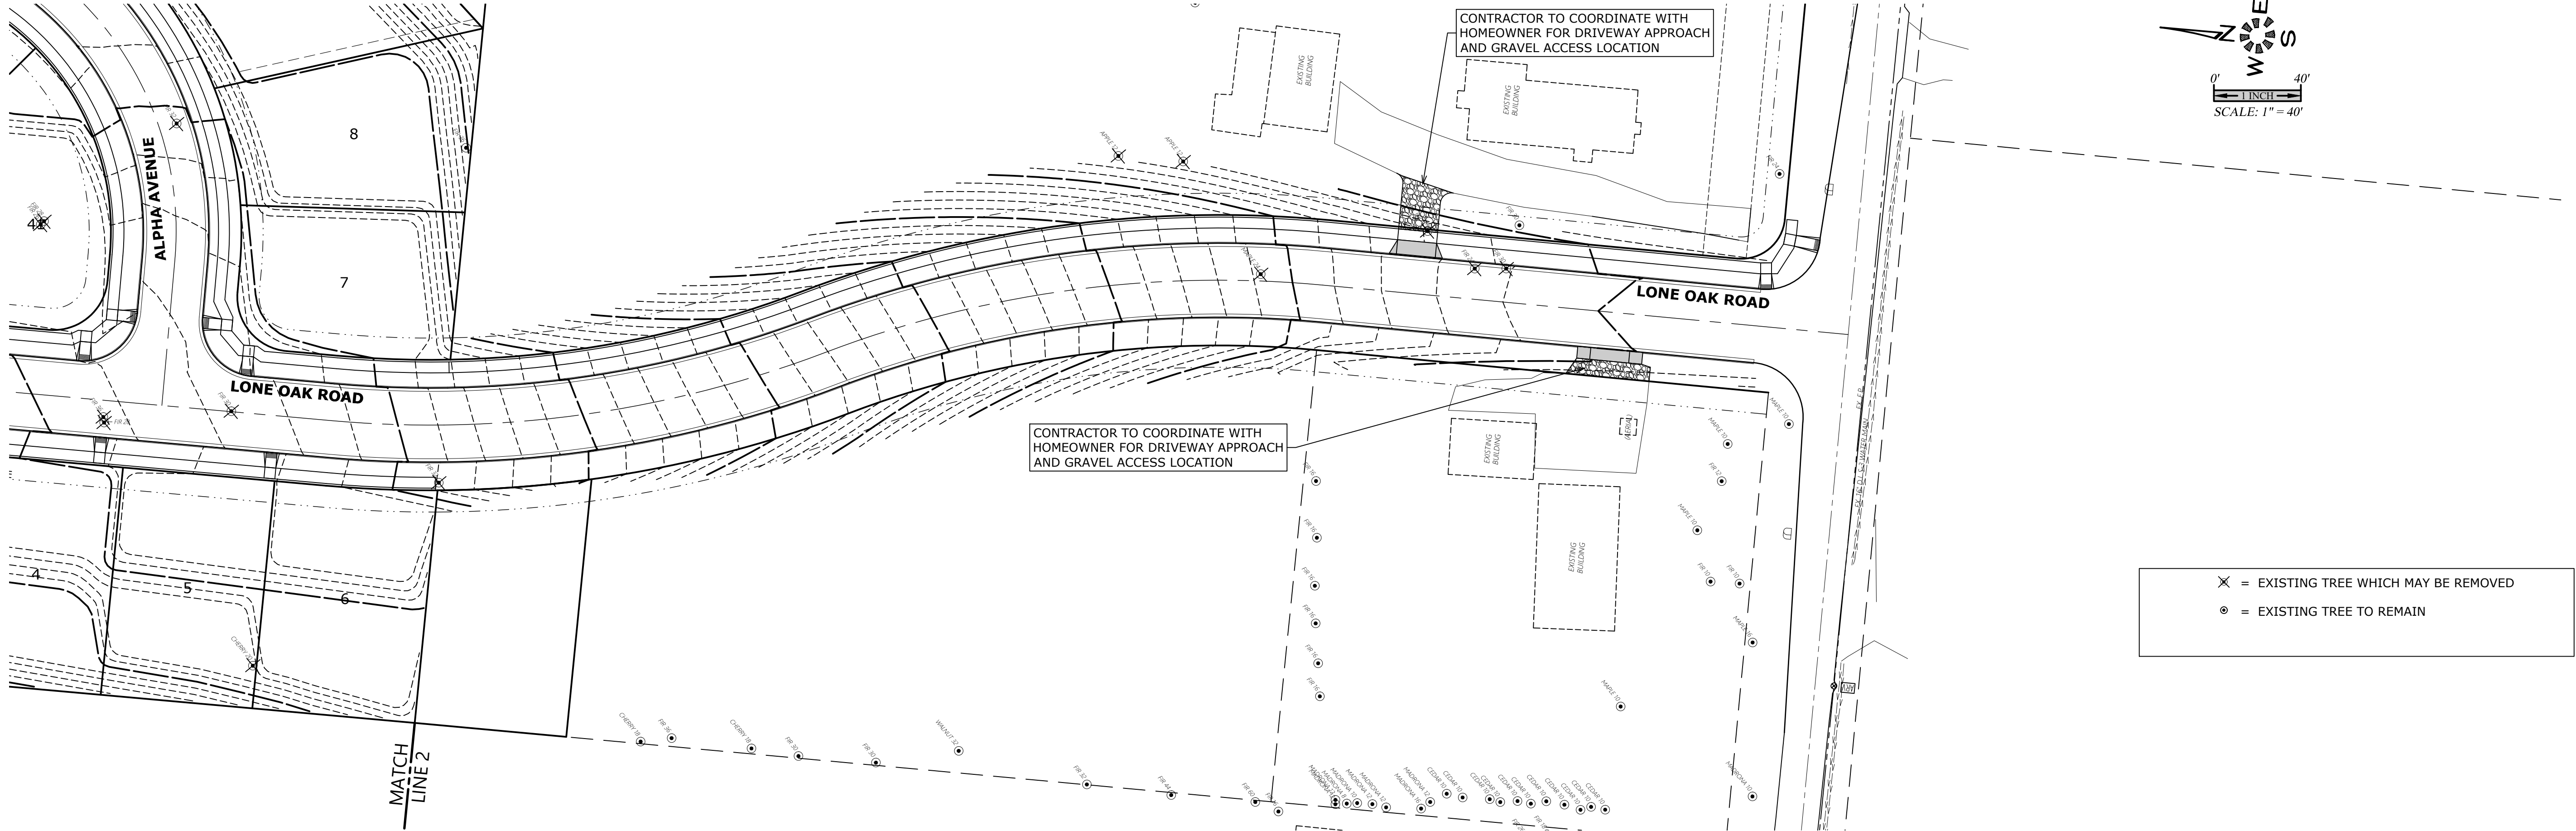

Design: M.D.G.
Drawn: P.H.S.
Checked: B.M.G.
Date: NOV. 2017
Scale: AS SHOWN
As-Built: _____

NO CHANGES, MODIFICATIONS
OR REVISIONS CAN BE
MADE TO THESE DRAWINGS
WITHOUT WRITTEN
AUTHORIZATION FROM THE
DESIGN ENGINEER.
DIMENSIONS & NOTES TAKE
PRECEDENCE OVER
GRAPHICAL REPRESENTATION.

DEVON ESTATES

PRELIMINARY TREE CONSERVATION PLAN - OFFSITE

MULTI/TECH
ENGINEERING SERVICES, INC.
1155 13TH ST., S.E. SALEM, OR. 97302
PH: (503) 363-5577 FAX: (503) 366-1560
www.mtengr.com office@mtengr.com