
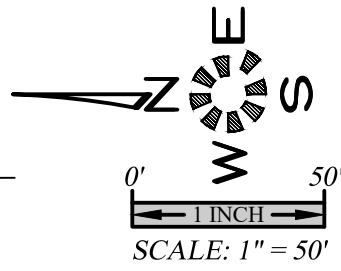


J:\V22x\6234-HeadRoad\Draw_423\6234.dwg, 4/8/2021 1:02:03 PM, TSI:ul

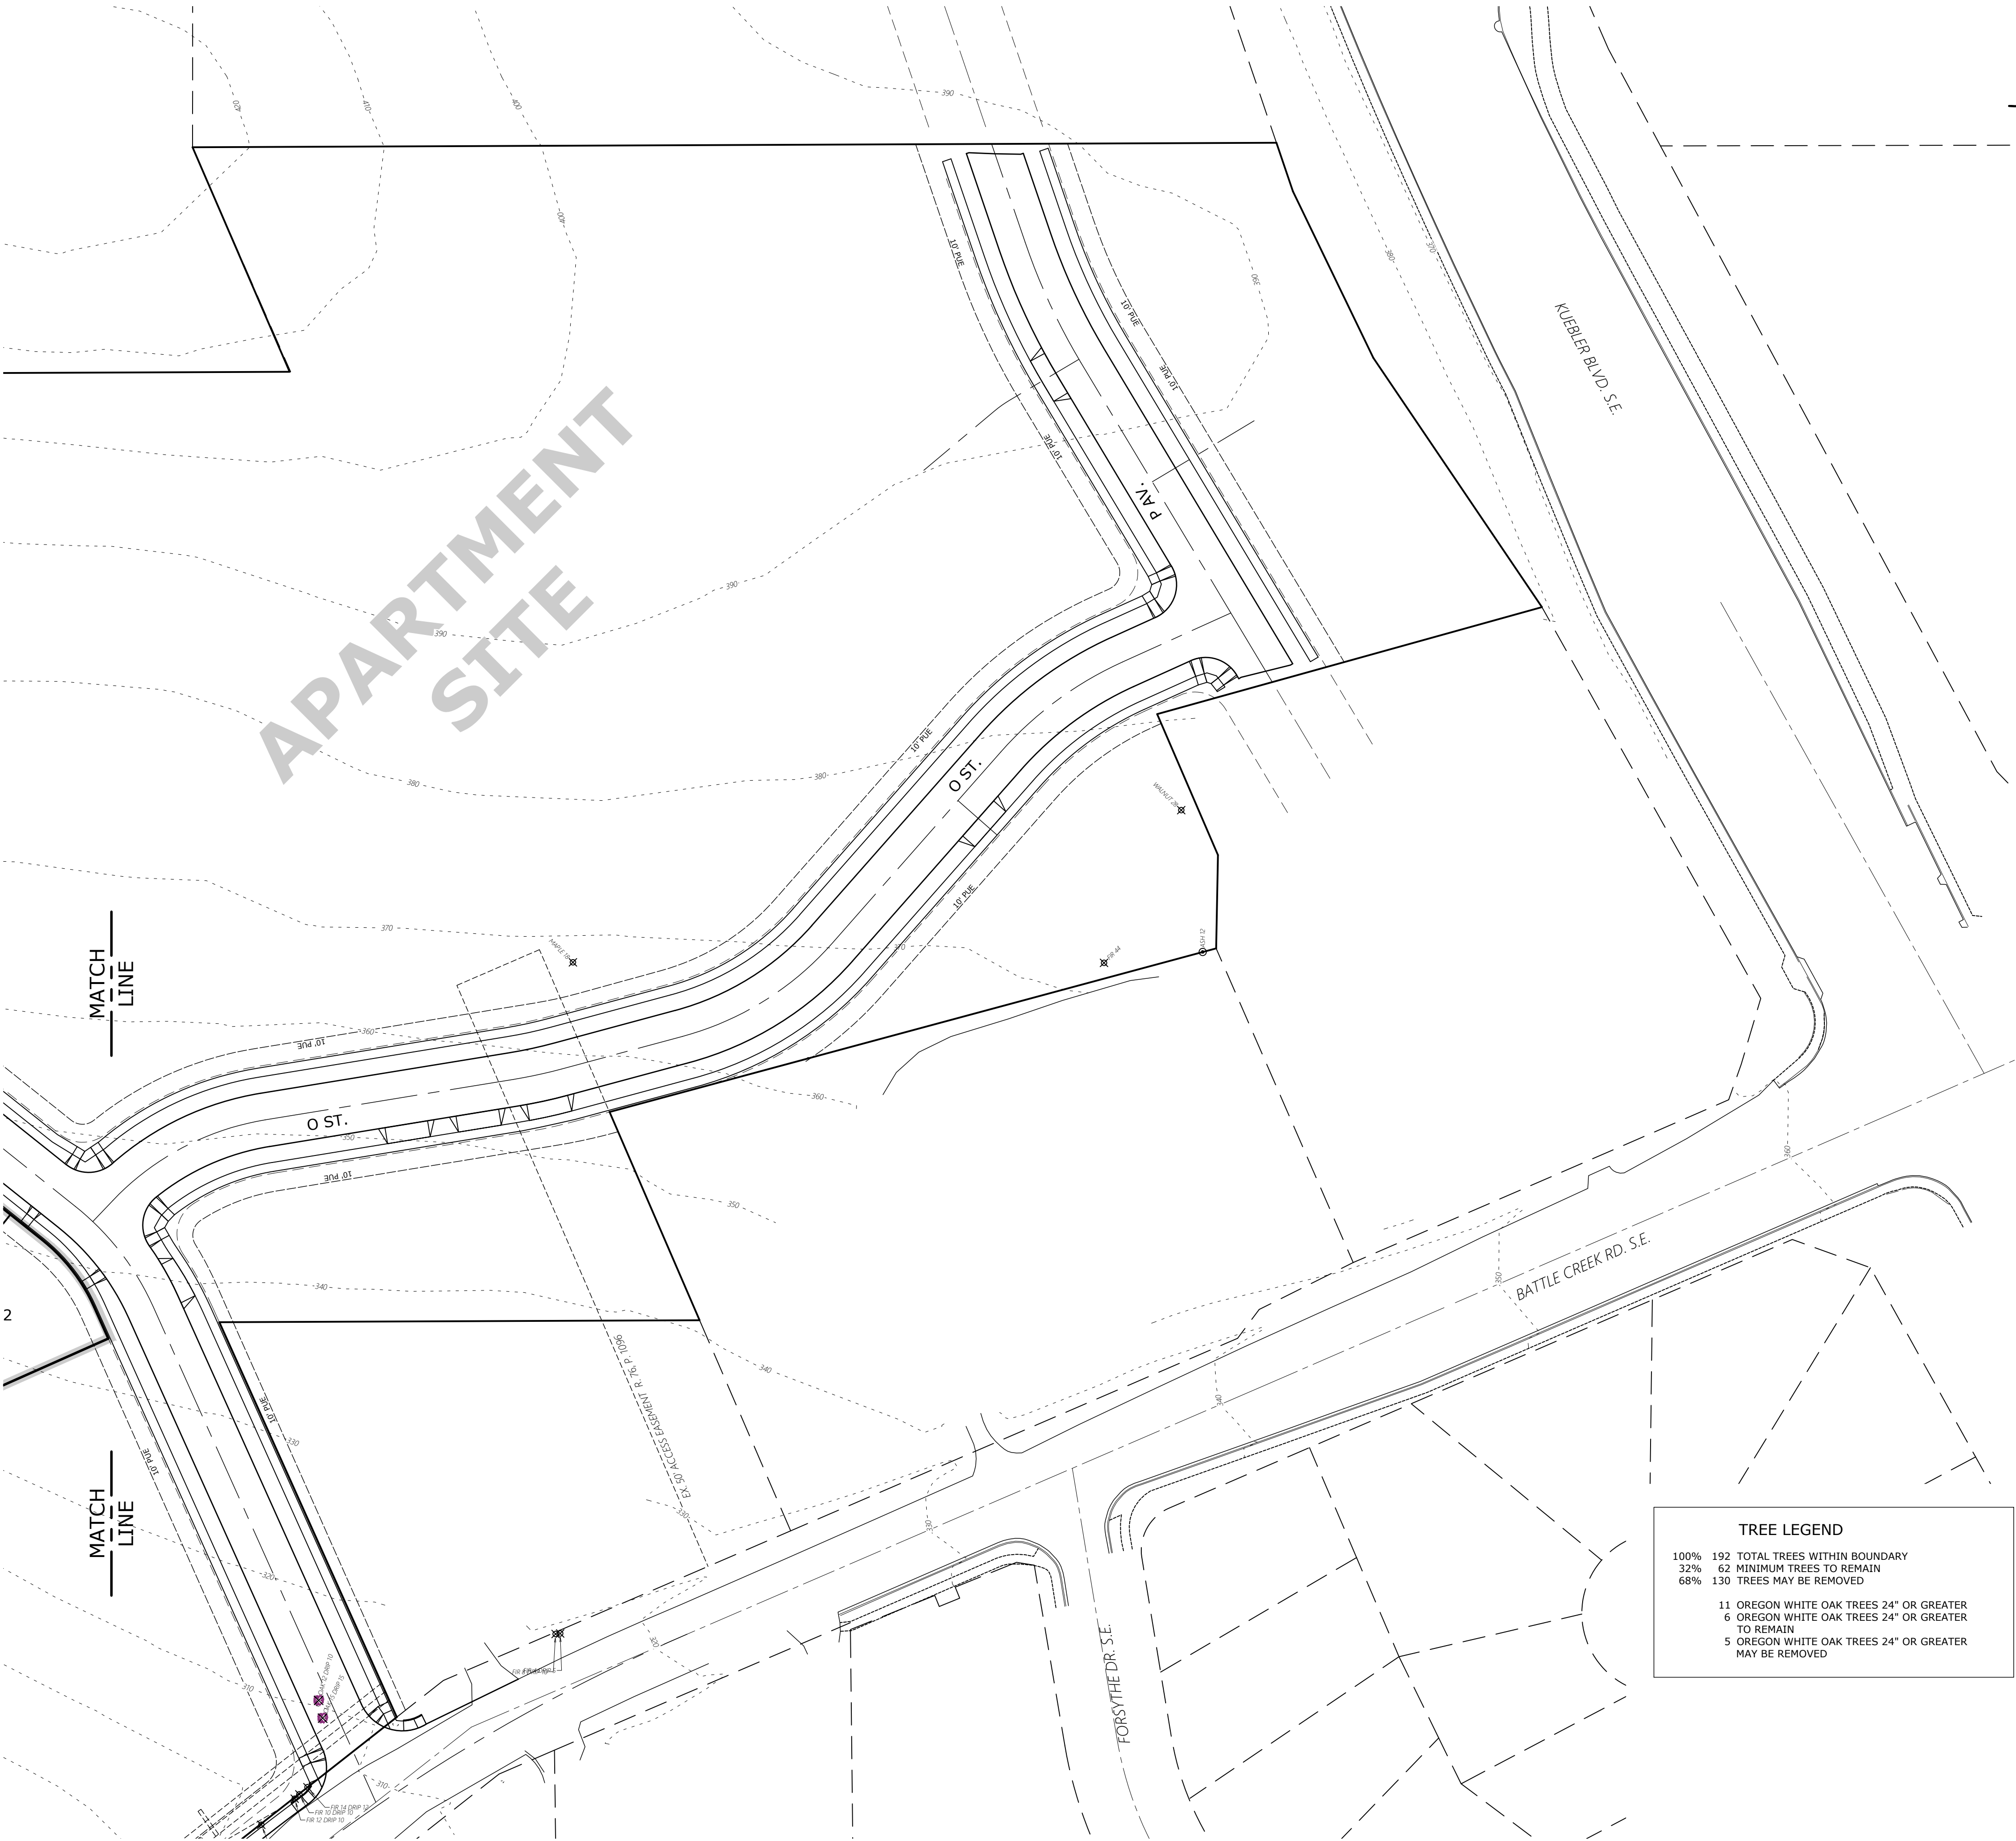

TREE LEGEND	
100%	192 TOTAL TREES WITHIN BOUNDARY
32%	62 MINIMUM TREES TO REMAIN
68%	130 TREES MAY BE REMOVED
11 OREGON WHITE OAK TREES 24" OR GREATER	
6 OREGON WHITE OAK TREES 24" OR GREATER	
TO REMAIN	
5 OREGON WHITE OAK TREES 24" OR GREATER	
MAY BE REMOVED	

MULTI/TECH

ENGINEERING SERVICES, INC.

1155 13th ST. S.E. SALEM, OR 97302

PH: (503) 363 - 9227 FAX: (503) 364-1260


www.mtengineering.net office@mtengineering.net

TREE CONSERVATION
PLAN - SOUTH -

COBURN GRAND VIEW
ESTATES

NO CHANGES, MODIFICATIONS
OR REPRODUCTIONS TO BE
MADE TO THESE DRAWINGS
WITHOUT WRITTEN
AUTHORIZATION FROM THE
DESIGN ENGINEER.
DIMENSIONS & NOTES TAKE
PRECEDENCE OVER
GRAPHICAL REPRESENTATION.

Design:	M.D.G.
Drawn:	P.H.S.
Checked:	J.J.G.
Date:	JUNE 2018
Scale:	AS SHOWN
As-Built:	----

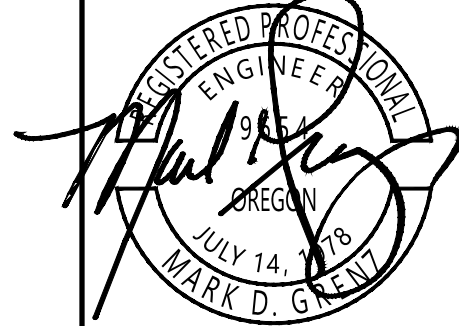

JOB # 6234

P403