


J:\V22x\6234-ReadRoad\Vwg_423\6234\2020.dwg, P405TR, 4/8/2021 1:02:10 PM, TSIJL

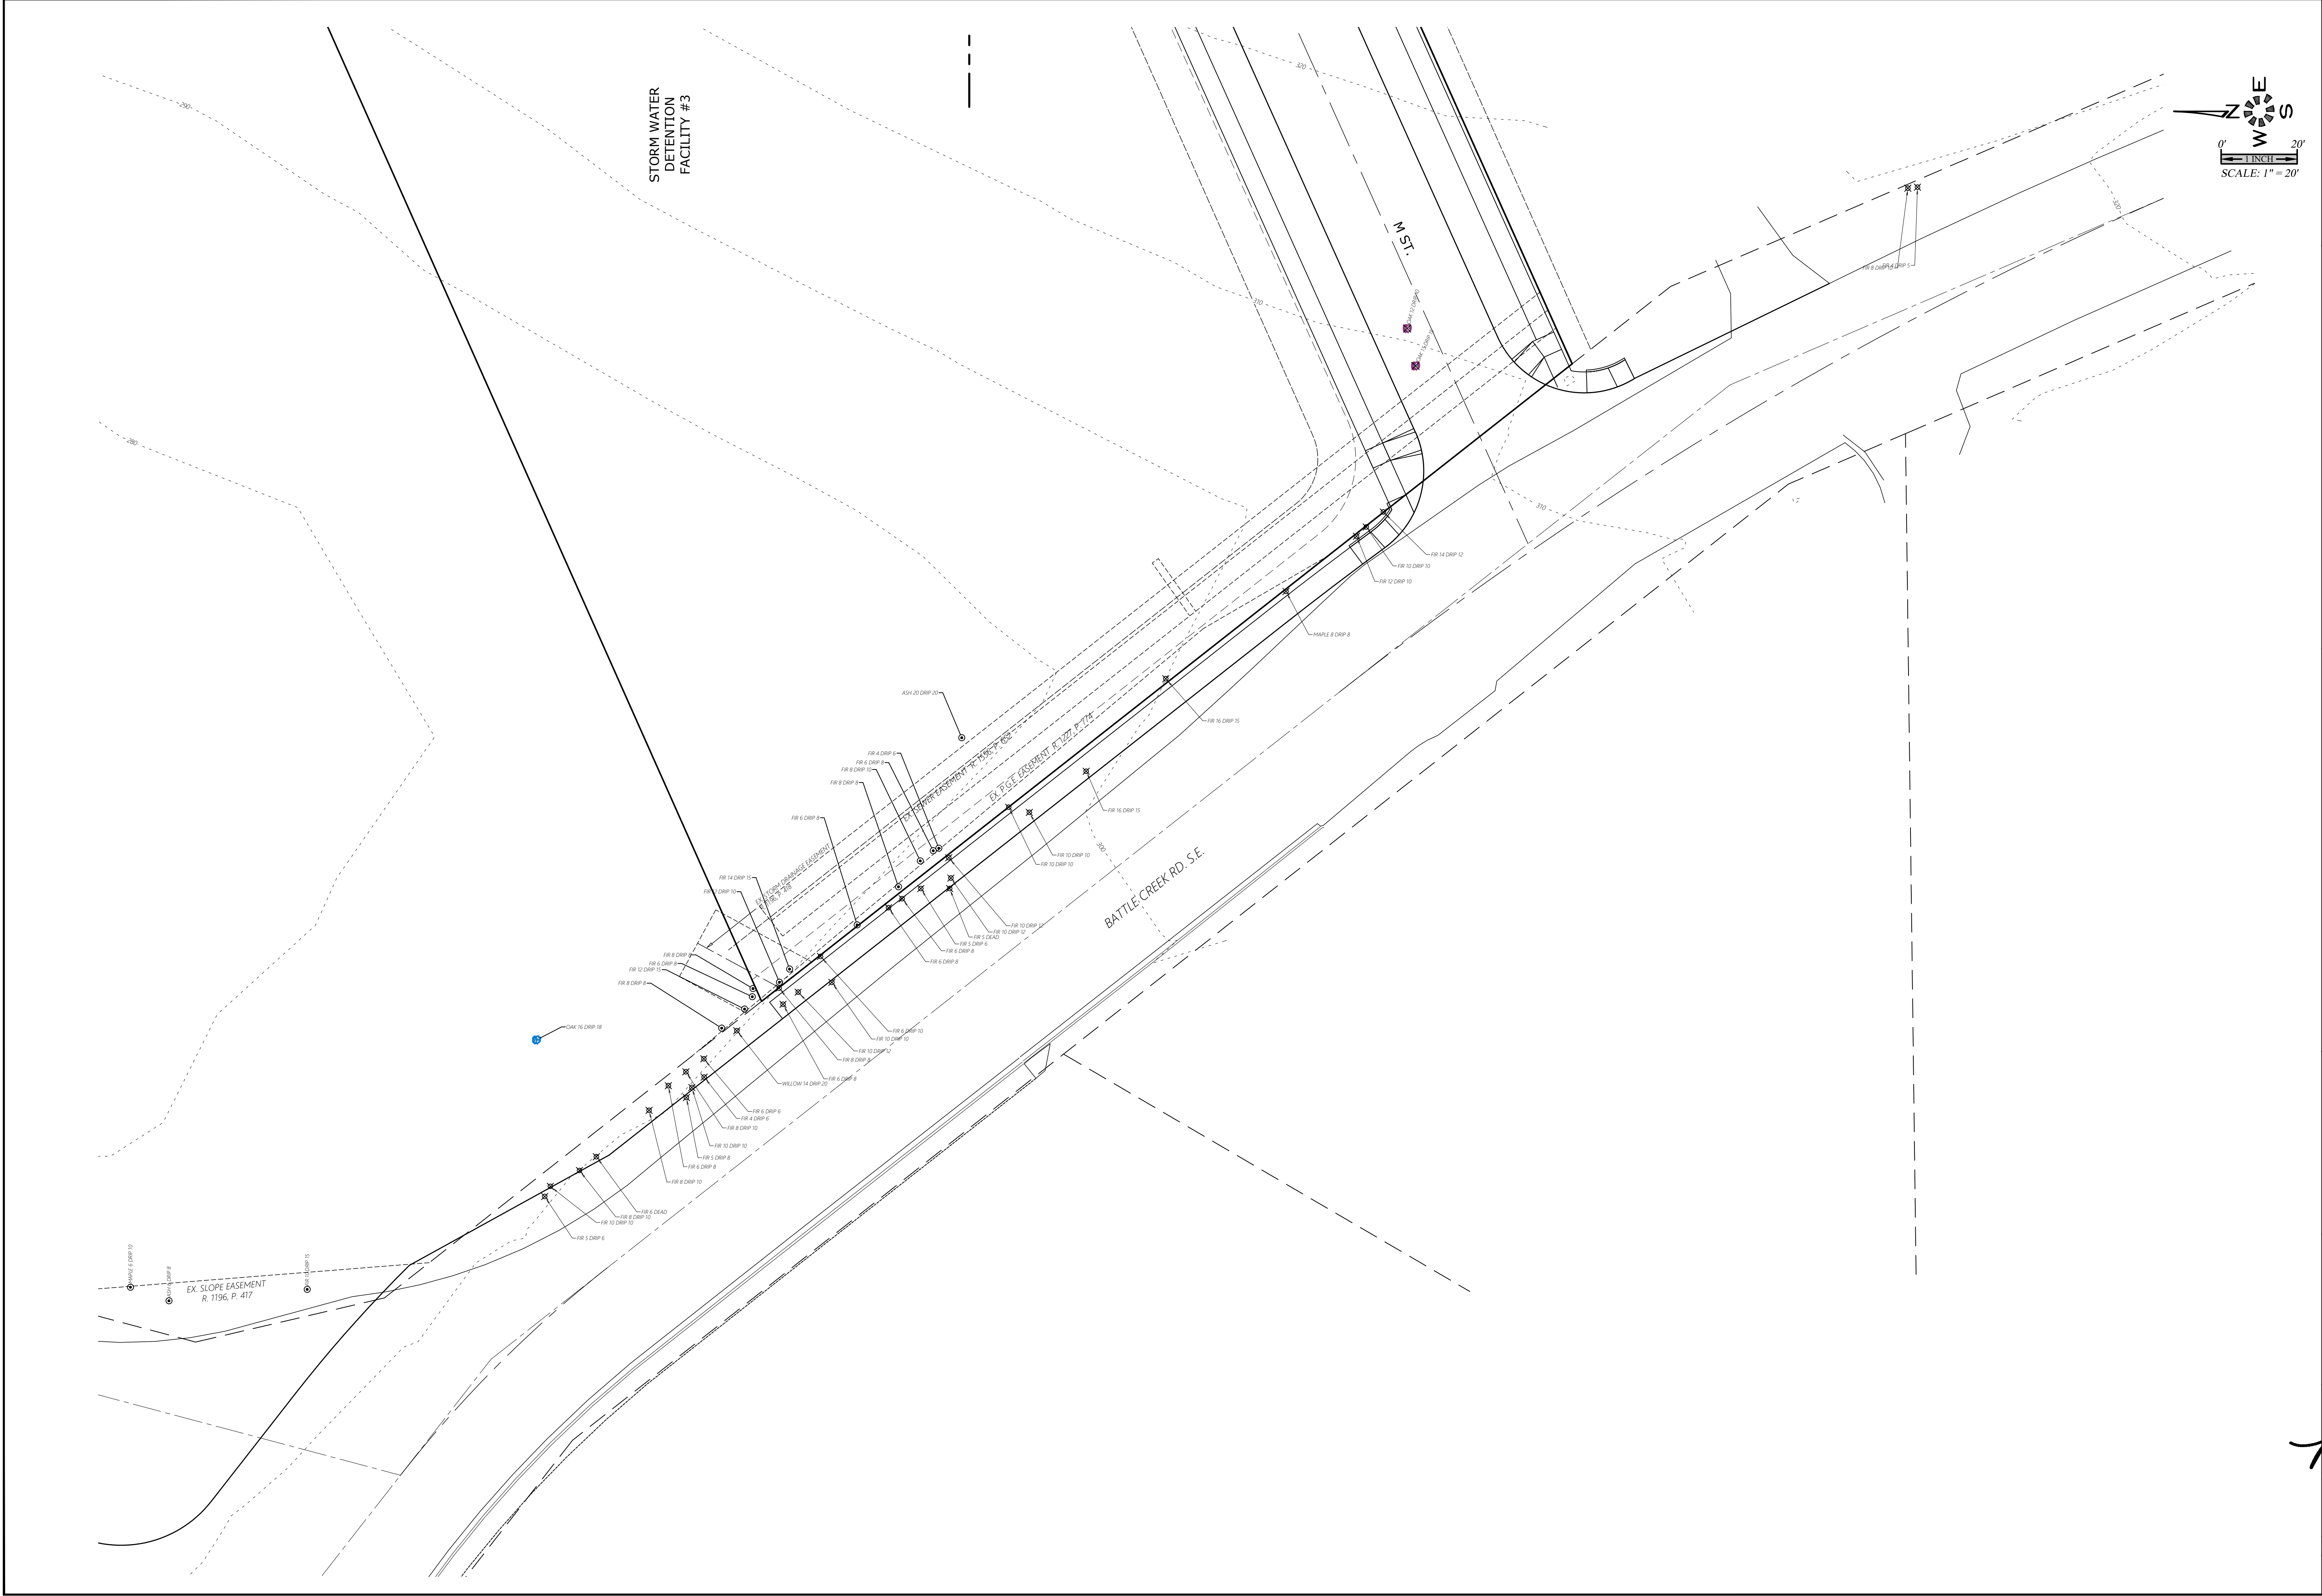

MULTI/TECH

ENGINEERING SERVICES, INC.

1155 13th ST. S.E. SALEM, OR 97302
PH: (503) 363 - 9227 FAX: (503) 364-1260
www.mtengineering.net office@mtengineering.net

STREET TREE REMOVAL
PLAN - SOUTH -

COBURN GRAND VIEW
ESTATES

NO CHANGES, MODIFICATIONS
OR REPRODUCTIONS TO BE
MADE TO THESE DRAWINGS
WITHOUT WRITTEN
AUTHORIZATION FROM THE
DESIGN ENGINEER.
DIMENSIONS & NOTES TAKE
PRECEDENCE OVER
GRAPHICAL REPRESENTATION.

6/24/2020 P405TR

Design: M.D.G.
Drawn: P.H.S.
Checked: J.J.G.
Date: JUNE 2018
Scale: AS SHOWN
As-Built: ----

REGISTERED PROFESSIONAL
ENGINEER
JUN 14 1978
MARK D. GRIFFIN
OREGON

EXPIRES: 06-30-2021

JOB # 6234

P405