



SEE SHEET P507 FOR
K STREET DESIGN

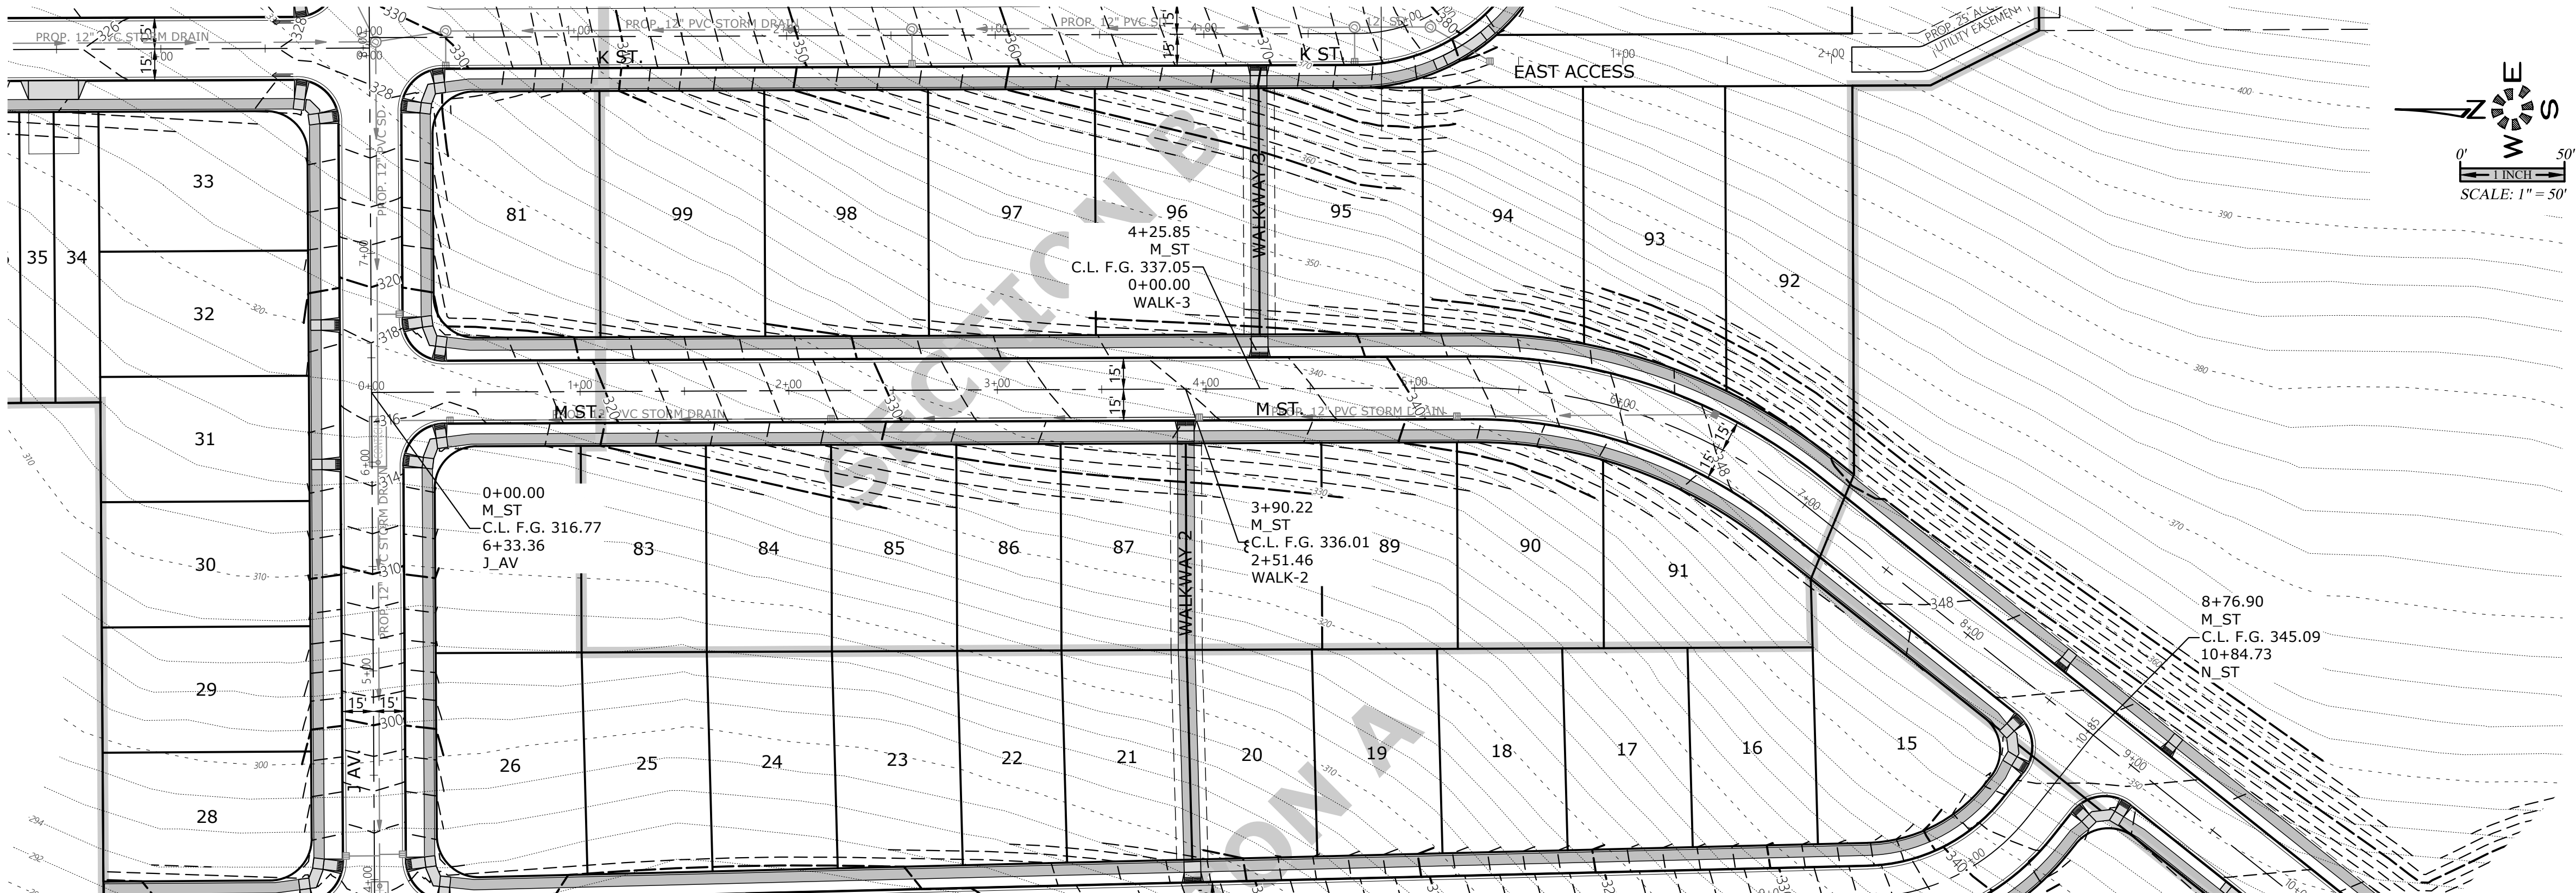

SEE SHEET P506 FOR
J STREET DESIGN

SEE SHEET P511 FOR
N STREET DESIGN

SEE SHEET P510 FOR
M STREET DESIGN
CONTINUATION

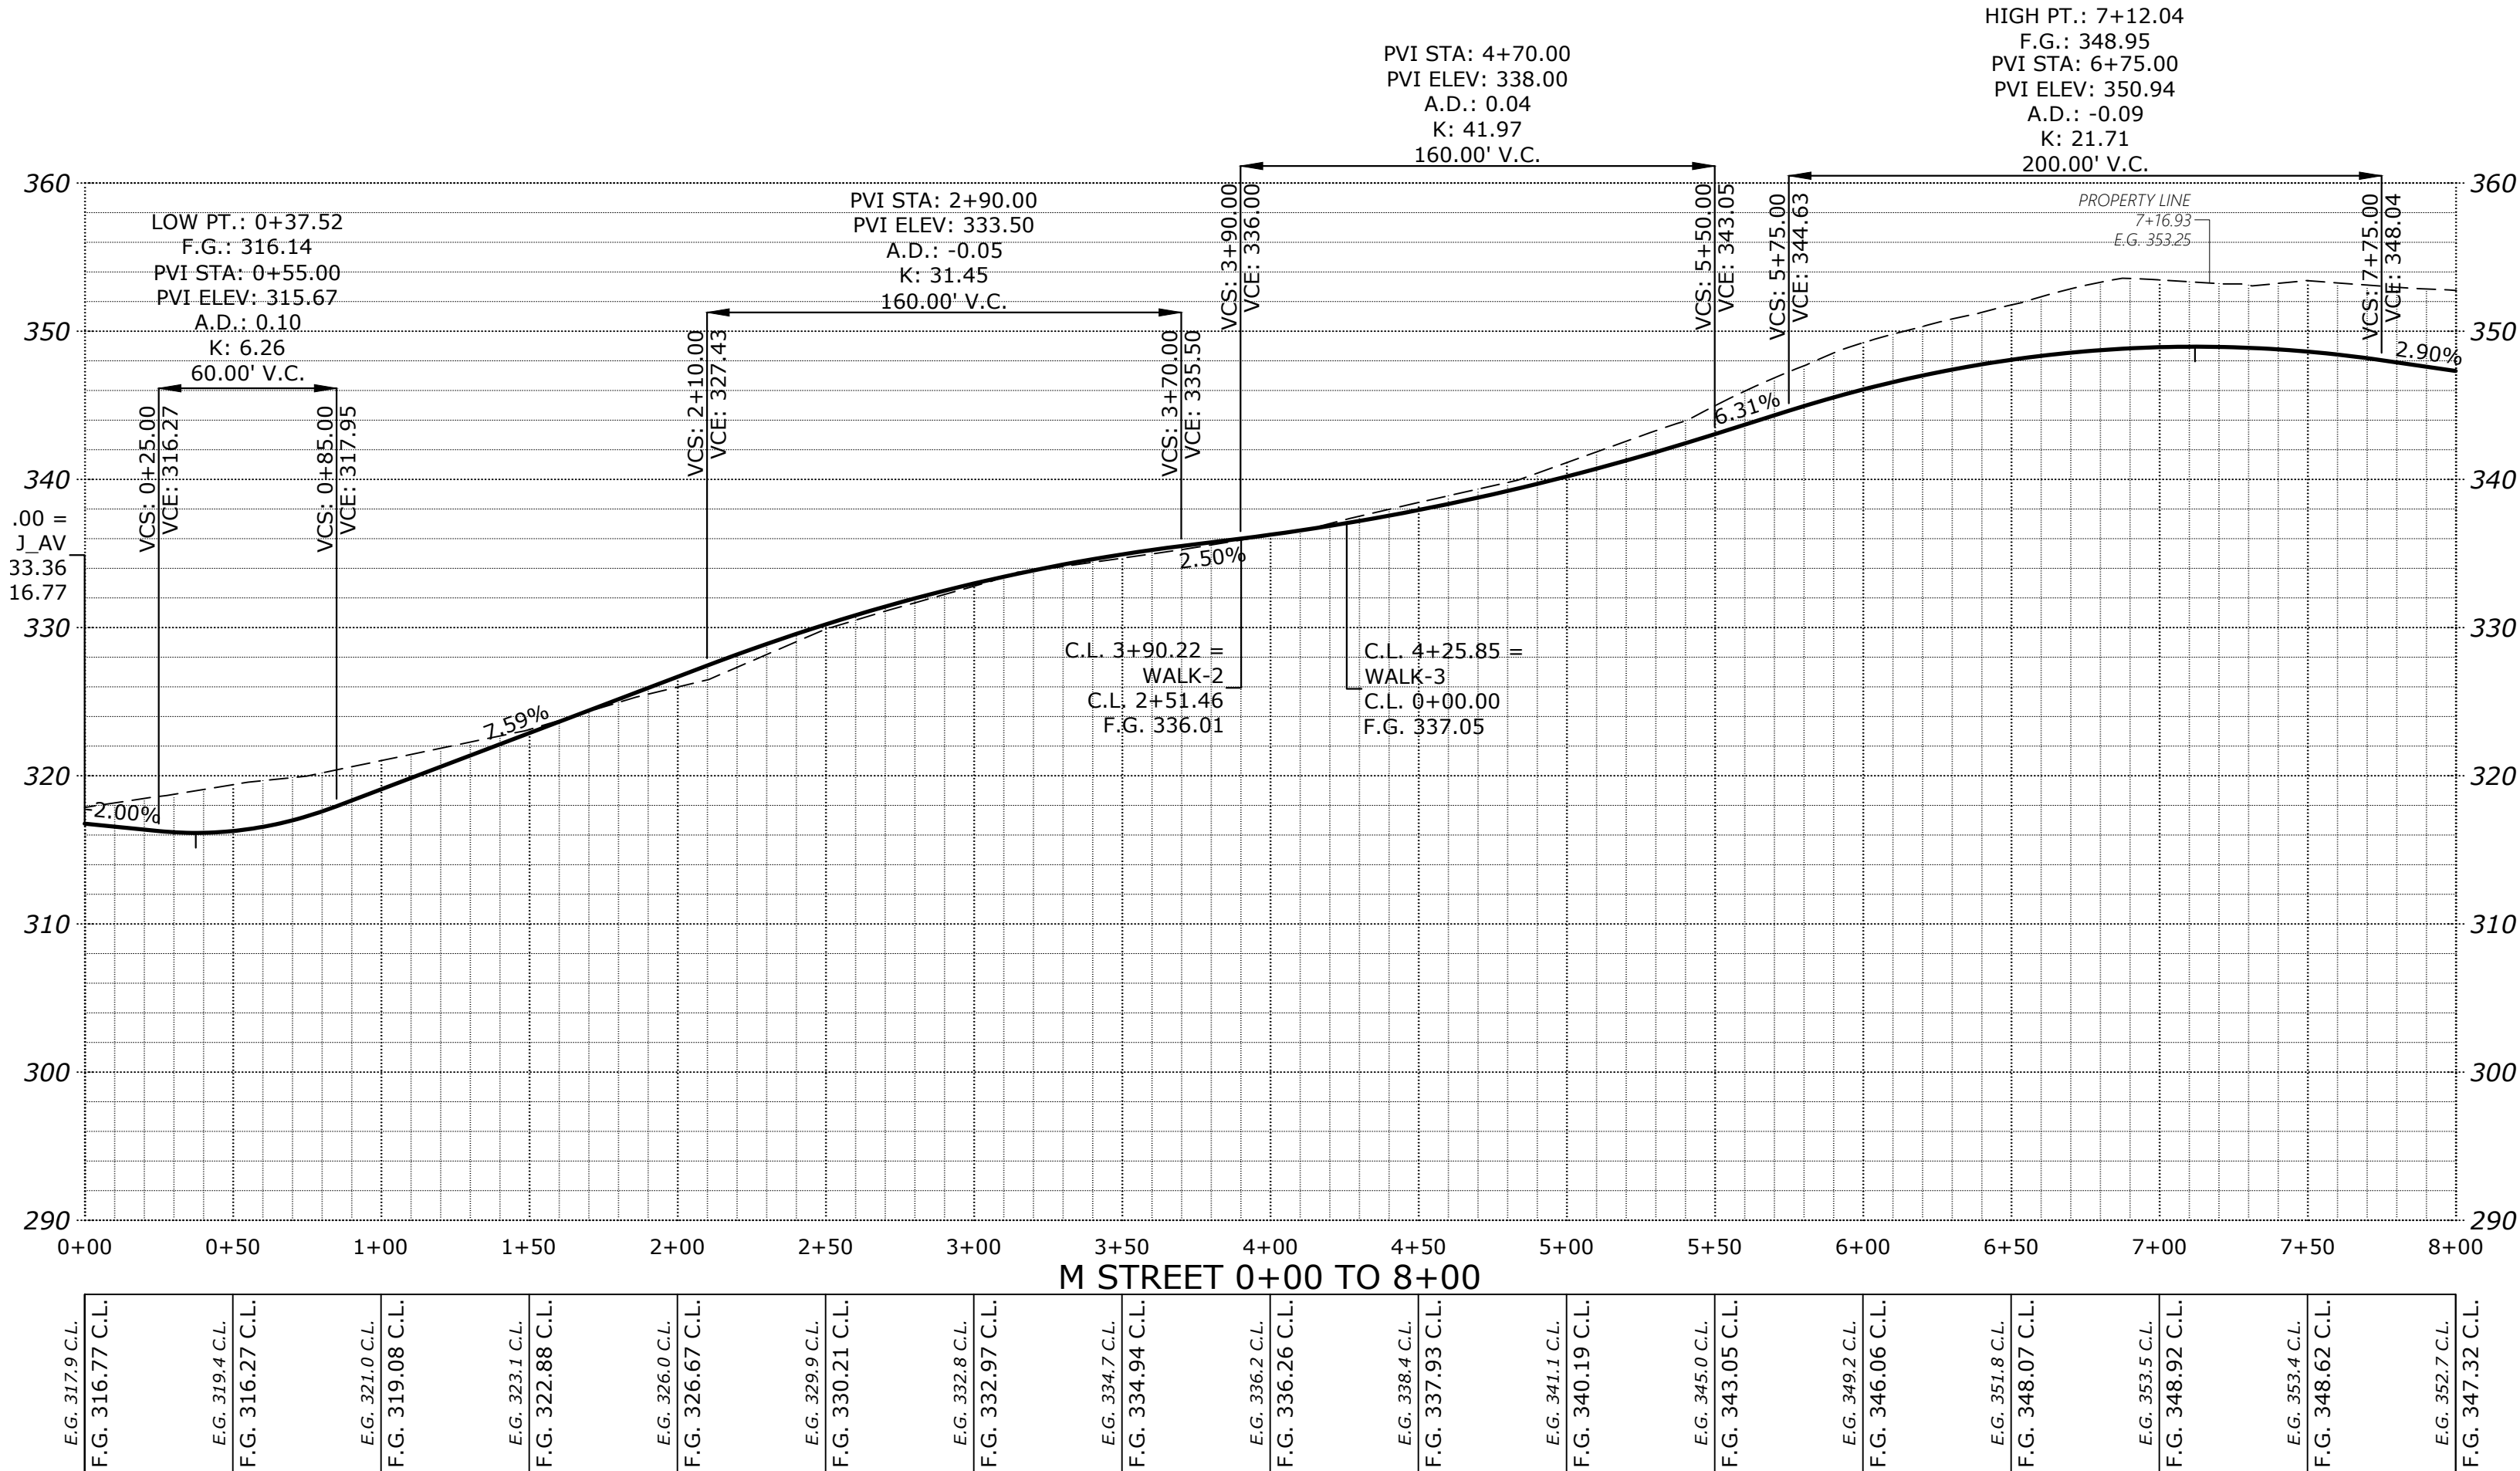


SEE SHEET P517 FOR
TYPICAL STREET SECTIONS

STREET
IMPROVEMENTS

COBURN GRAND VIEW
ESTATES

NO CHANGES, MODIFICATIONS
OR REPRODUCTIONS TO BE
MADE TO THESE DRAWINGS
WITHOUT WRITTEN
AUTHORIZATION FROM THE
DESIGN ENGINEER.
DIMENSIONS & NOTES TAKE
PRECEDENCE OVER
GRAPHICAL REPRESENTATION.

Design: M.D.G.
Drawn: P.H.S.
Checked: J.J.G.
Date: JUNE 2018
Scale: AS SHOWN
As-Built: ----

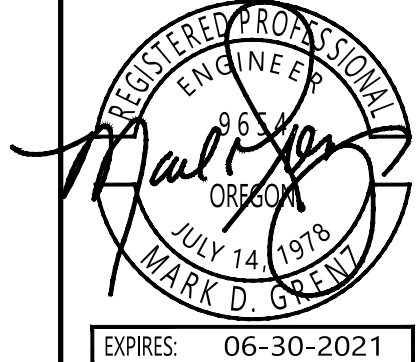

JOB # 6234

P509