
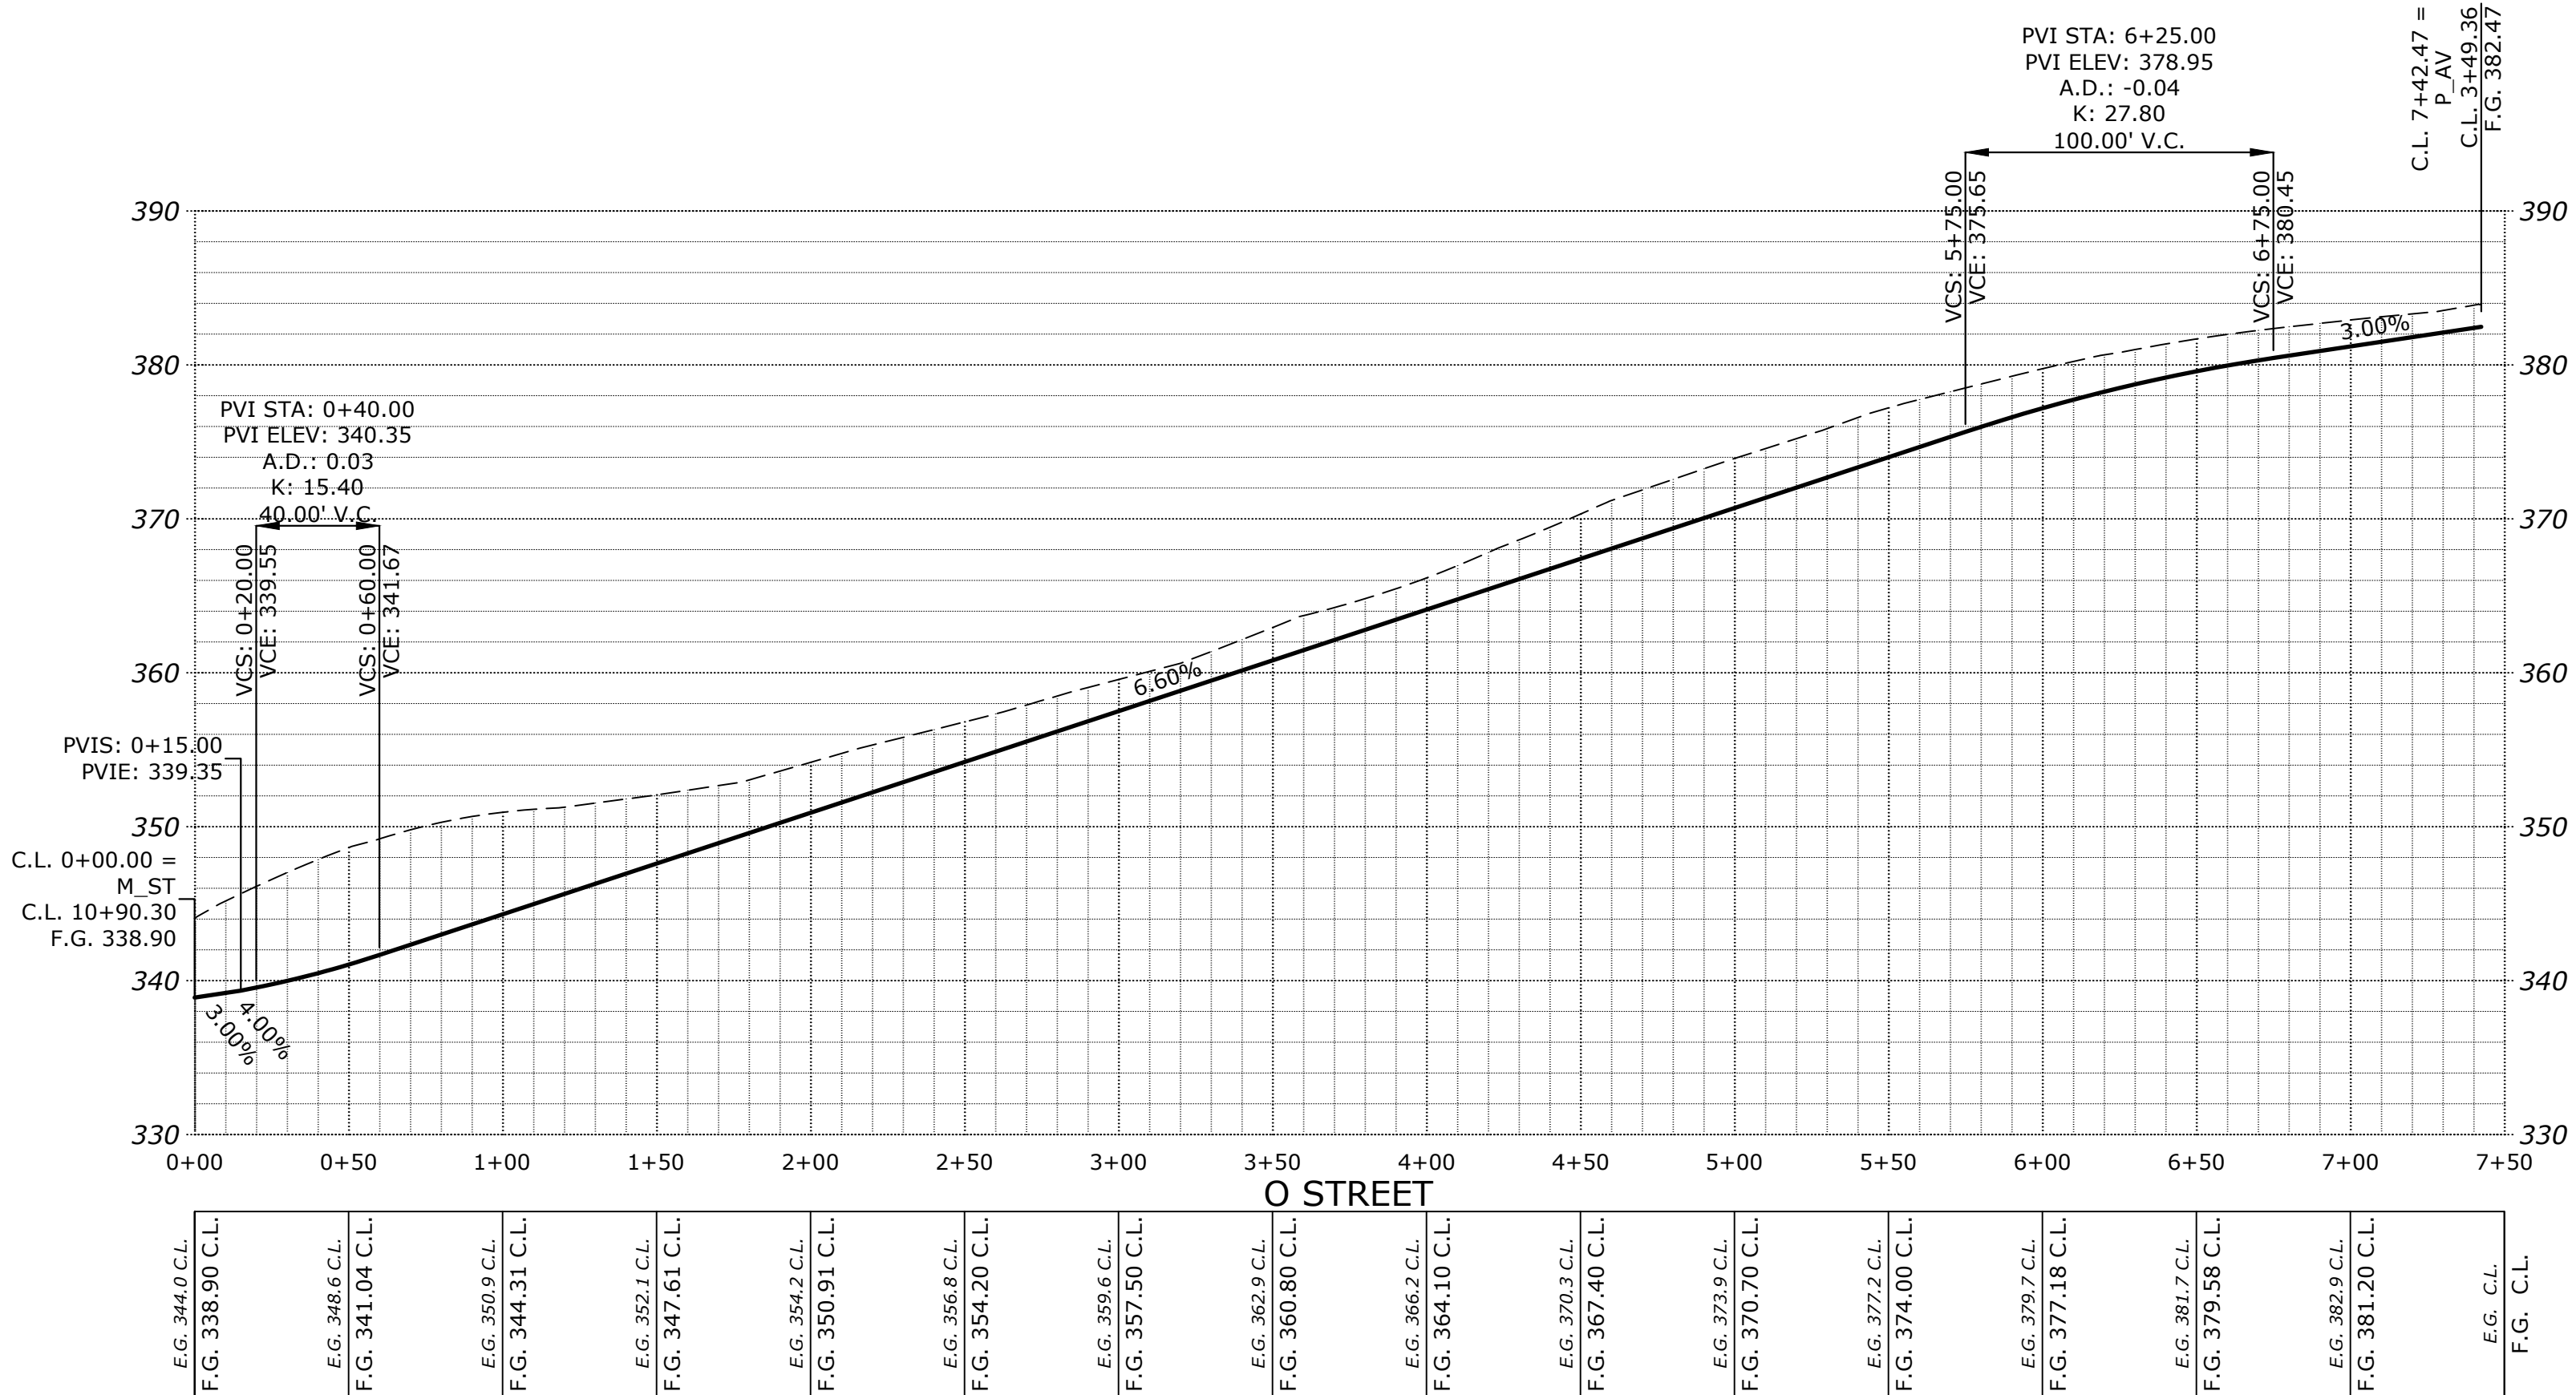


J:\V22x\6234-ReadRoad\Draw - 2D\6234-2020.dwg, P5125T, 4/8/2021 1:03:28 PM, TSI:ul

SEE SHEET P509 & P510
FOR M STREET DESIGN

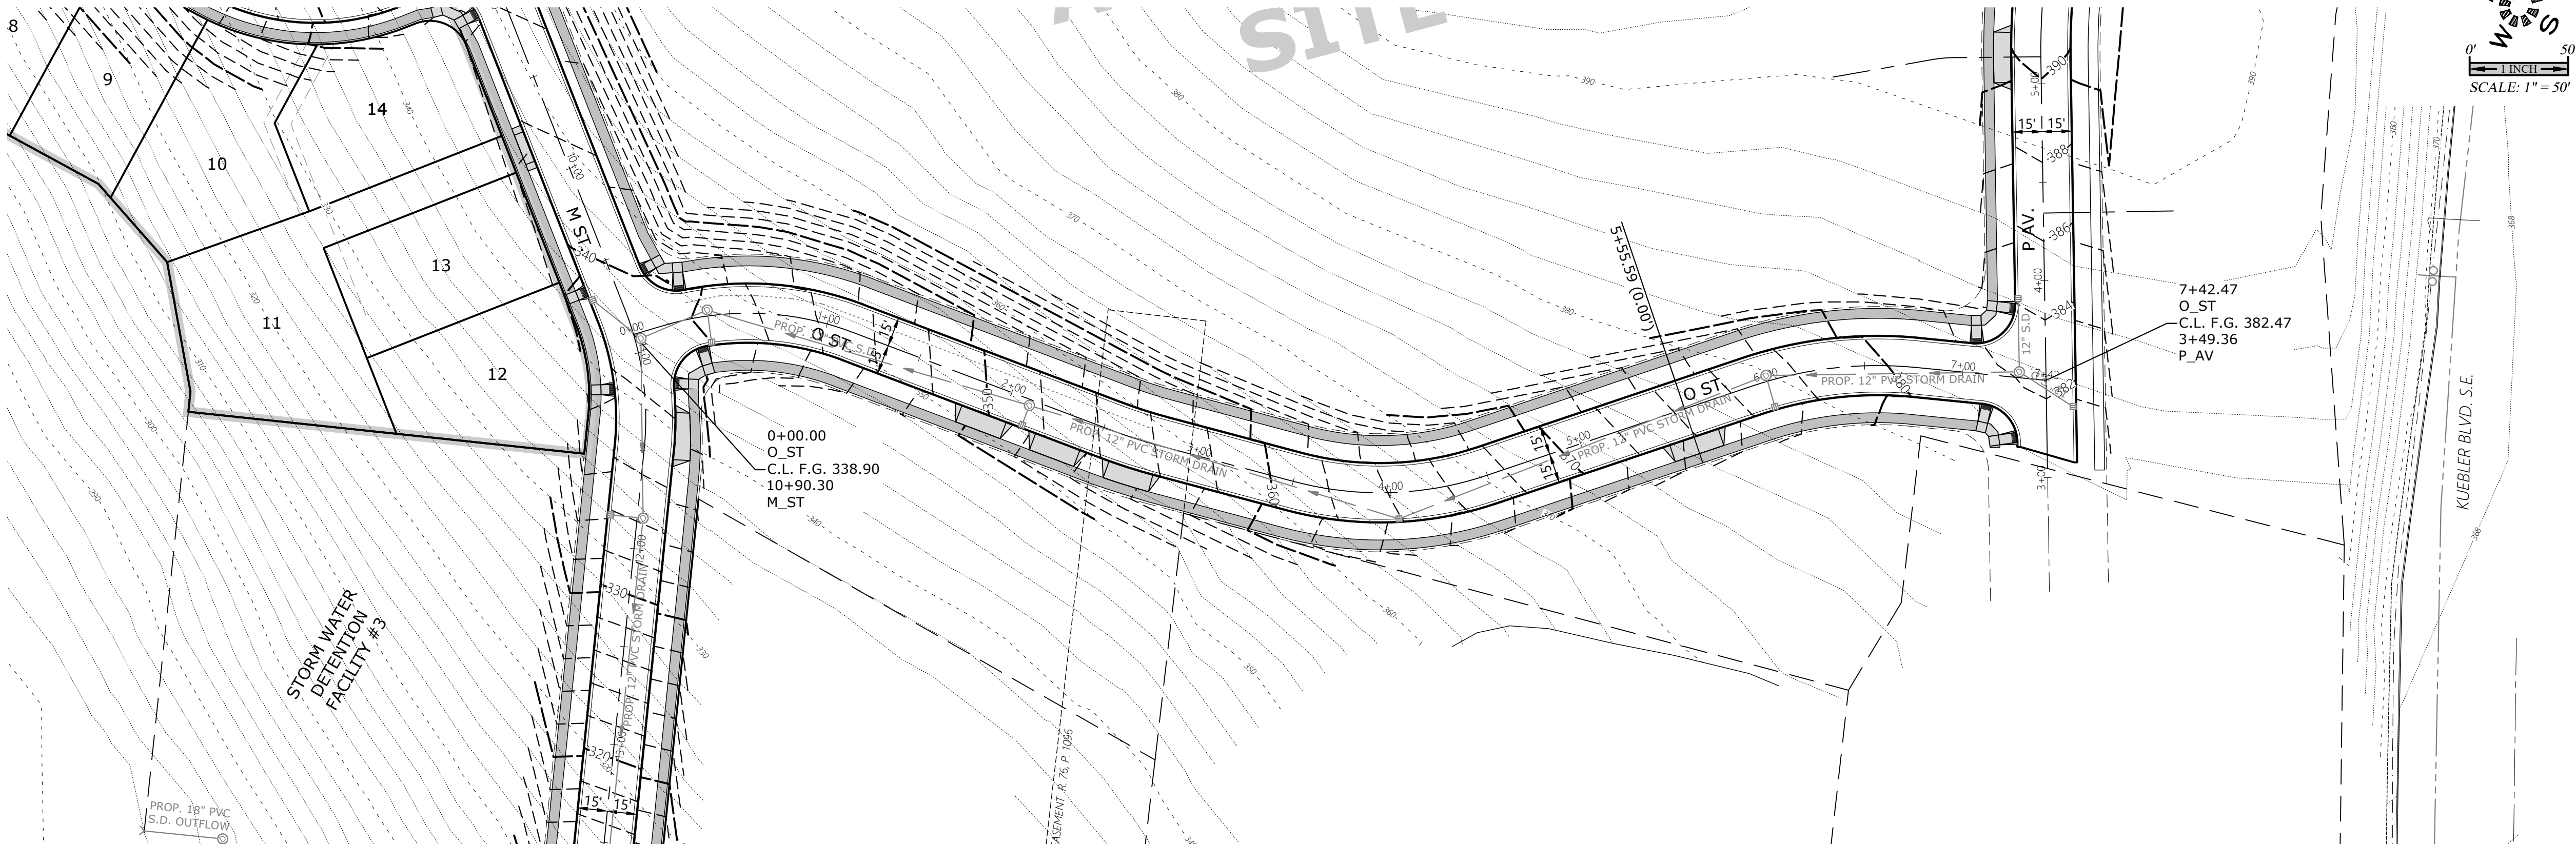

SEE SHEET P517 FOR
TYPICAL STREET SECTIONS

STREET IMPROVEMENTS

COBURN GRAND VIEW ESTATES

NO CHANGES, MODIFICATIONS
OR REPRODUCTIONS TO BE
MADE TO THESE DRAWINGS
WITHOUT WRITTEN
AUTHORIZATION FROM THE
DESIGN ENGINEER.
DIMENSIONS & NOTES TAKE
PRECEDENCE OVER
GRAPHICAL REPRESENTATION.

Design: M.D.G.
Drawn: P.H.S.
Checked: J.J.G.
Date: JUNE 2018
Scale: AS SHOWN
As-Built: ----

REGISTERED PROFESSIONAL
ENGINEER
9935
JUL 14, 2018
MARK D. GRANT
EXPIRES 06-30-2021

JOB # 6234

P512

MULTI/TECH
ENGINEERING SERVICES, INC.
1155 13TH ST. S.E. SALEM, OR 97302
PH: (503) 363 - 9227 FAX: (503) 364-1260
www.mtengineering.net office@mtengineering.net