



J:\V22x\6234-ReedRoad\Draw - 2D\6234-2020.dwg, P5151, 4/8/2021 1:03:45 PM, TShul

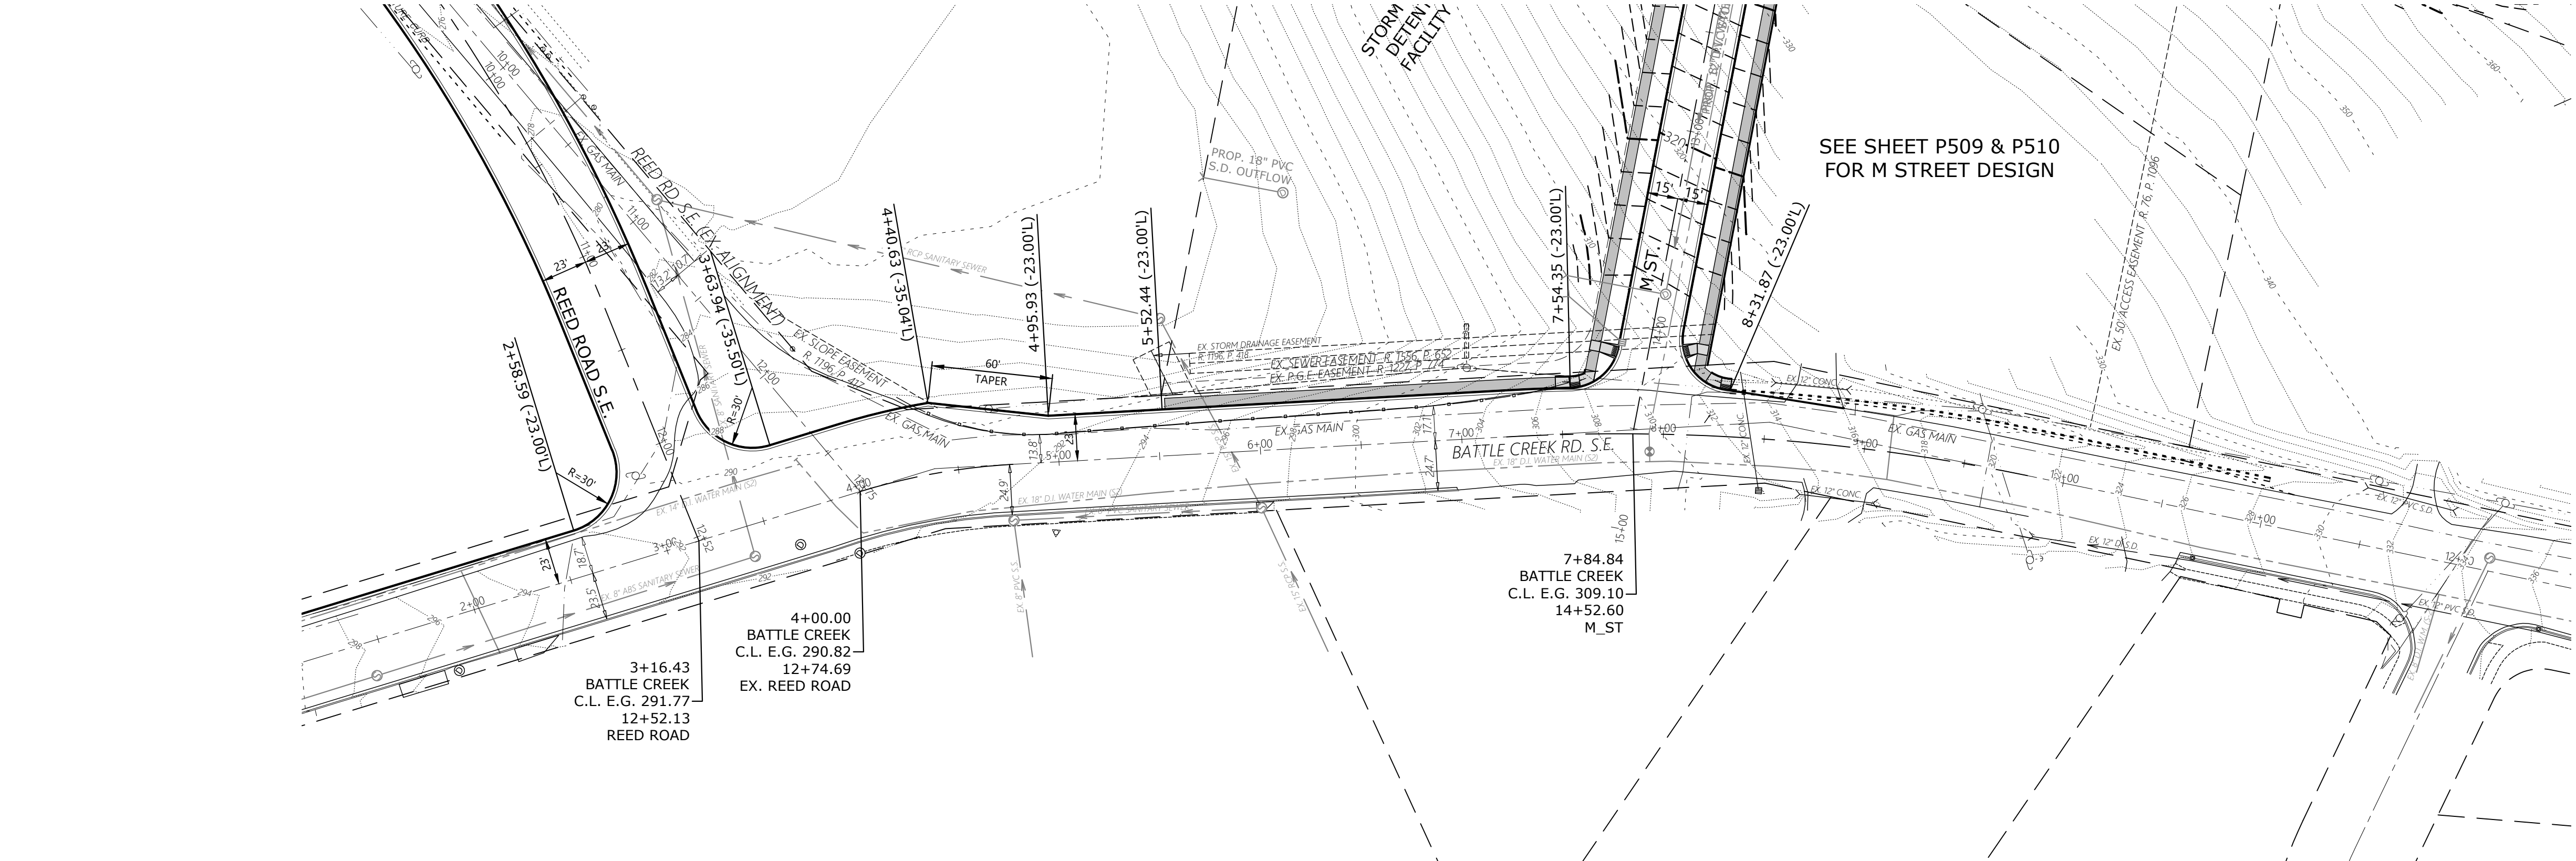

SEE SHEET P517 FOR
TYPICAL STREET SECTIONS

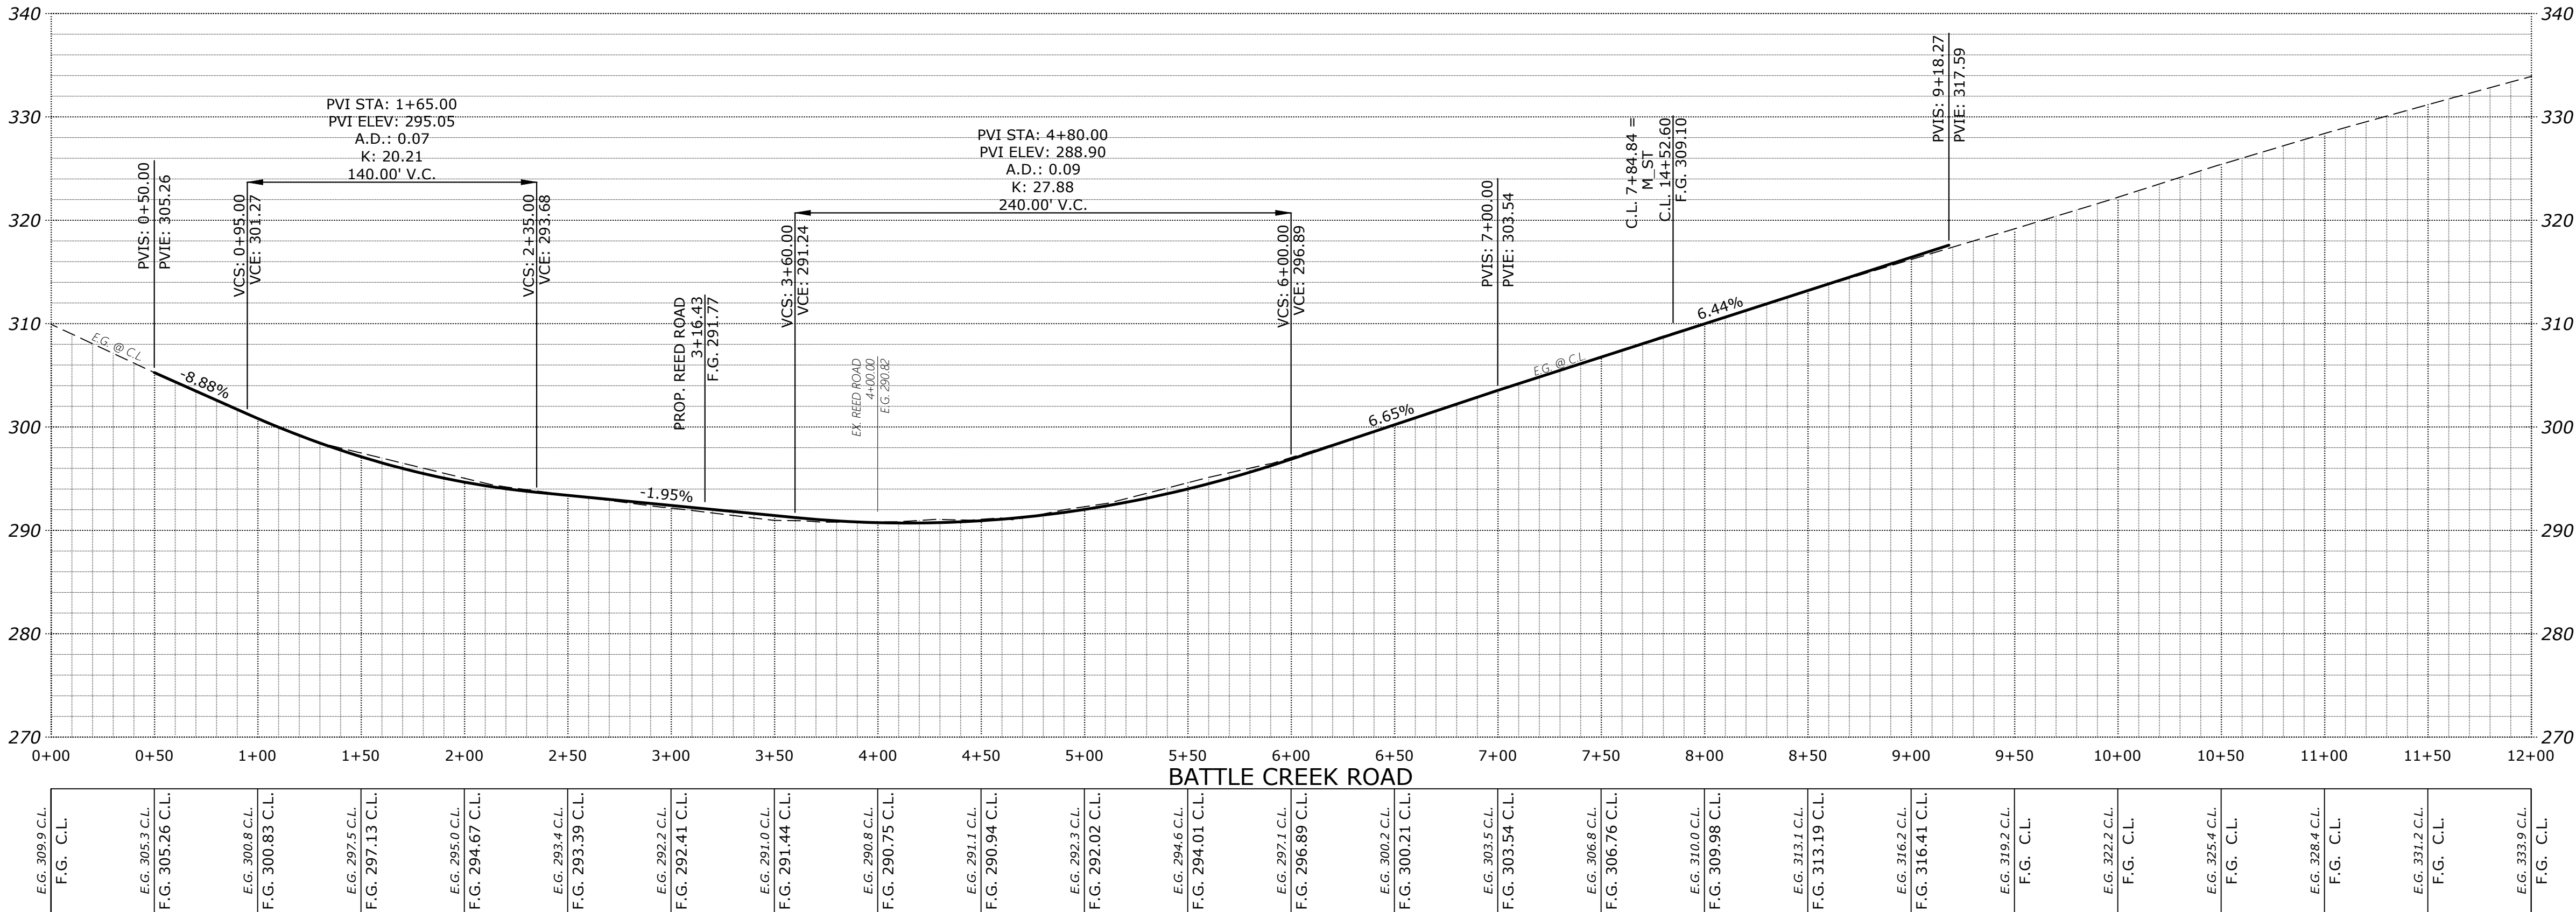

STREET
IMPROVEMENTS

COBURN GRAND VIEW
ESTATES

NO CHANGES, MODIFICATIONS
OR REPRODUCTIONS TO BE
MADE TO THESE DRAWINGS
WITHOUT WRITTEN
AUTHORIZATION FROM THE
DESIGN ENGINEER.
DIMENSIONS & NOTES TAKE
PRECEDENCE OVER
GRAPHICAL REPRESENTATION.

Design: M.D.G.
Drawn: P.H.S.
Checked: J.J.G.
Date: JUNE 2018
Scale: AS SHOWN
As-Built: ----



EXPIRES 06-30-2021

JOB # 6234

P515