



J:\6400-6409\6437-Eng\Plan\6437.dwg, P201-0000, 5/10/2019 8:55:51 PM, DCL

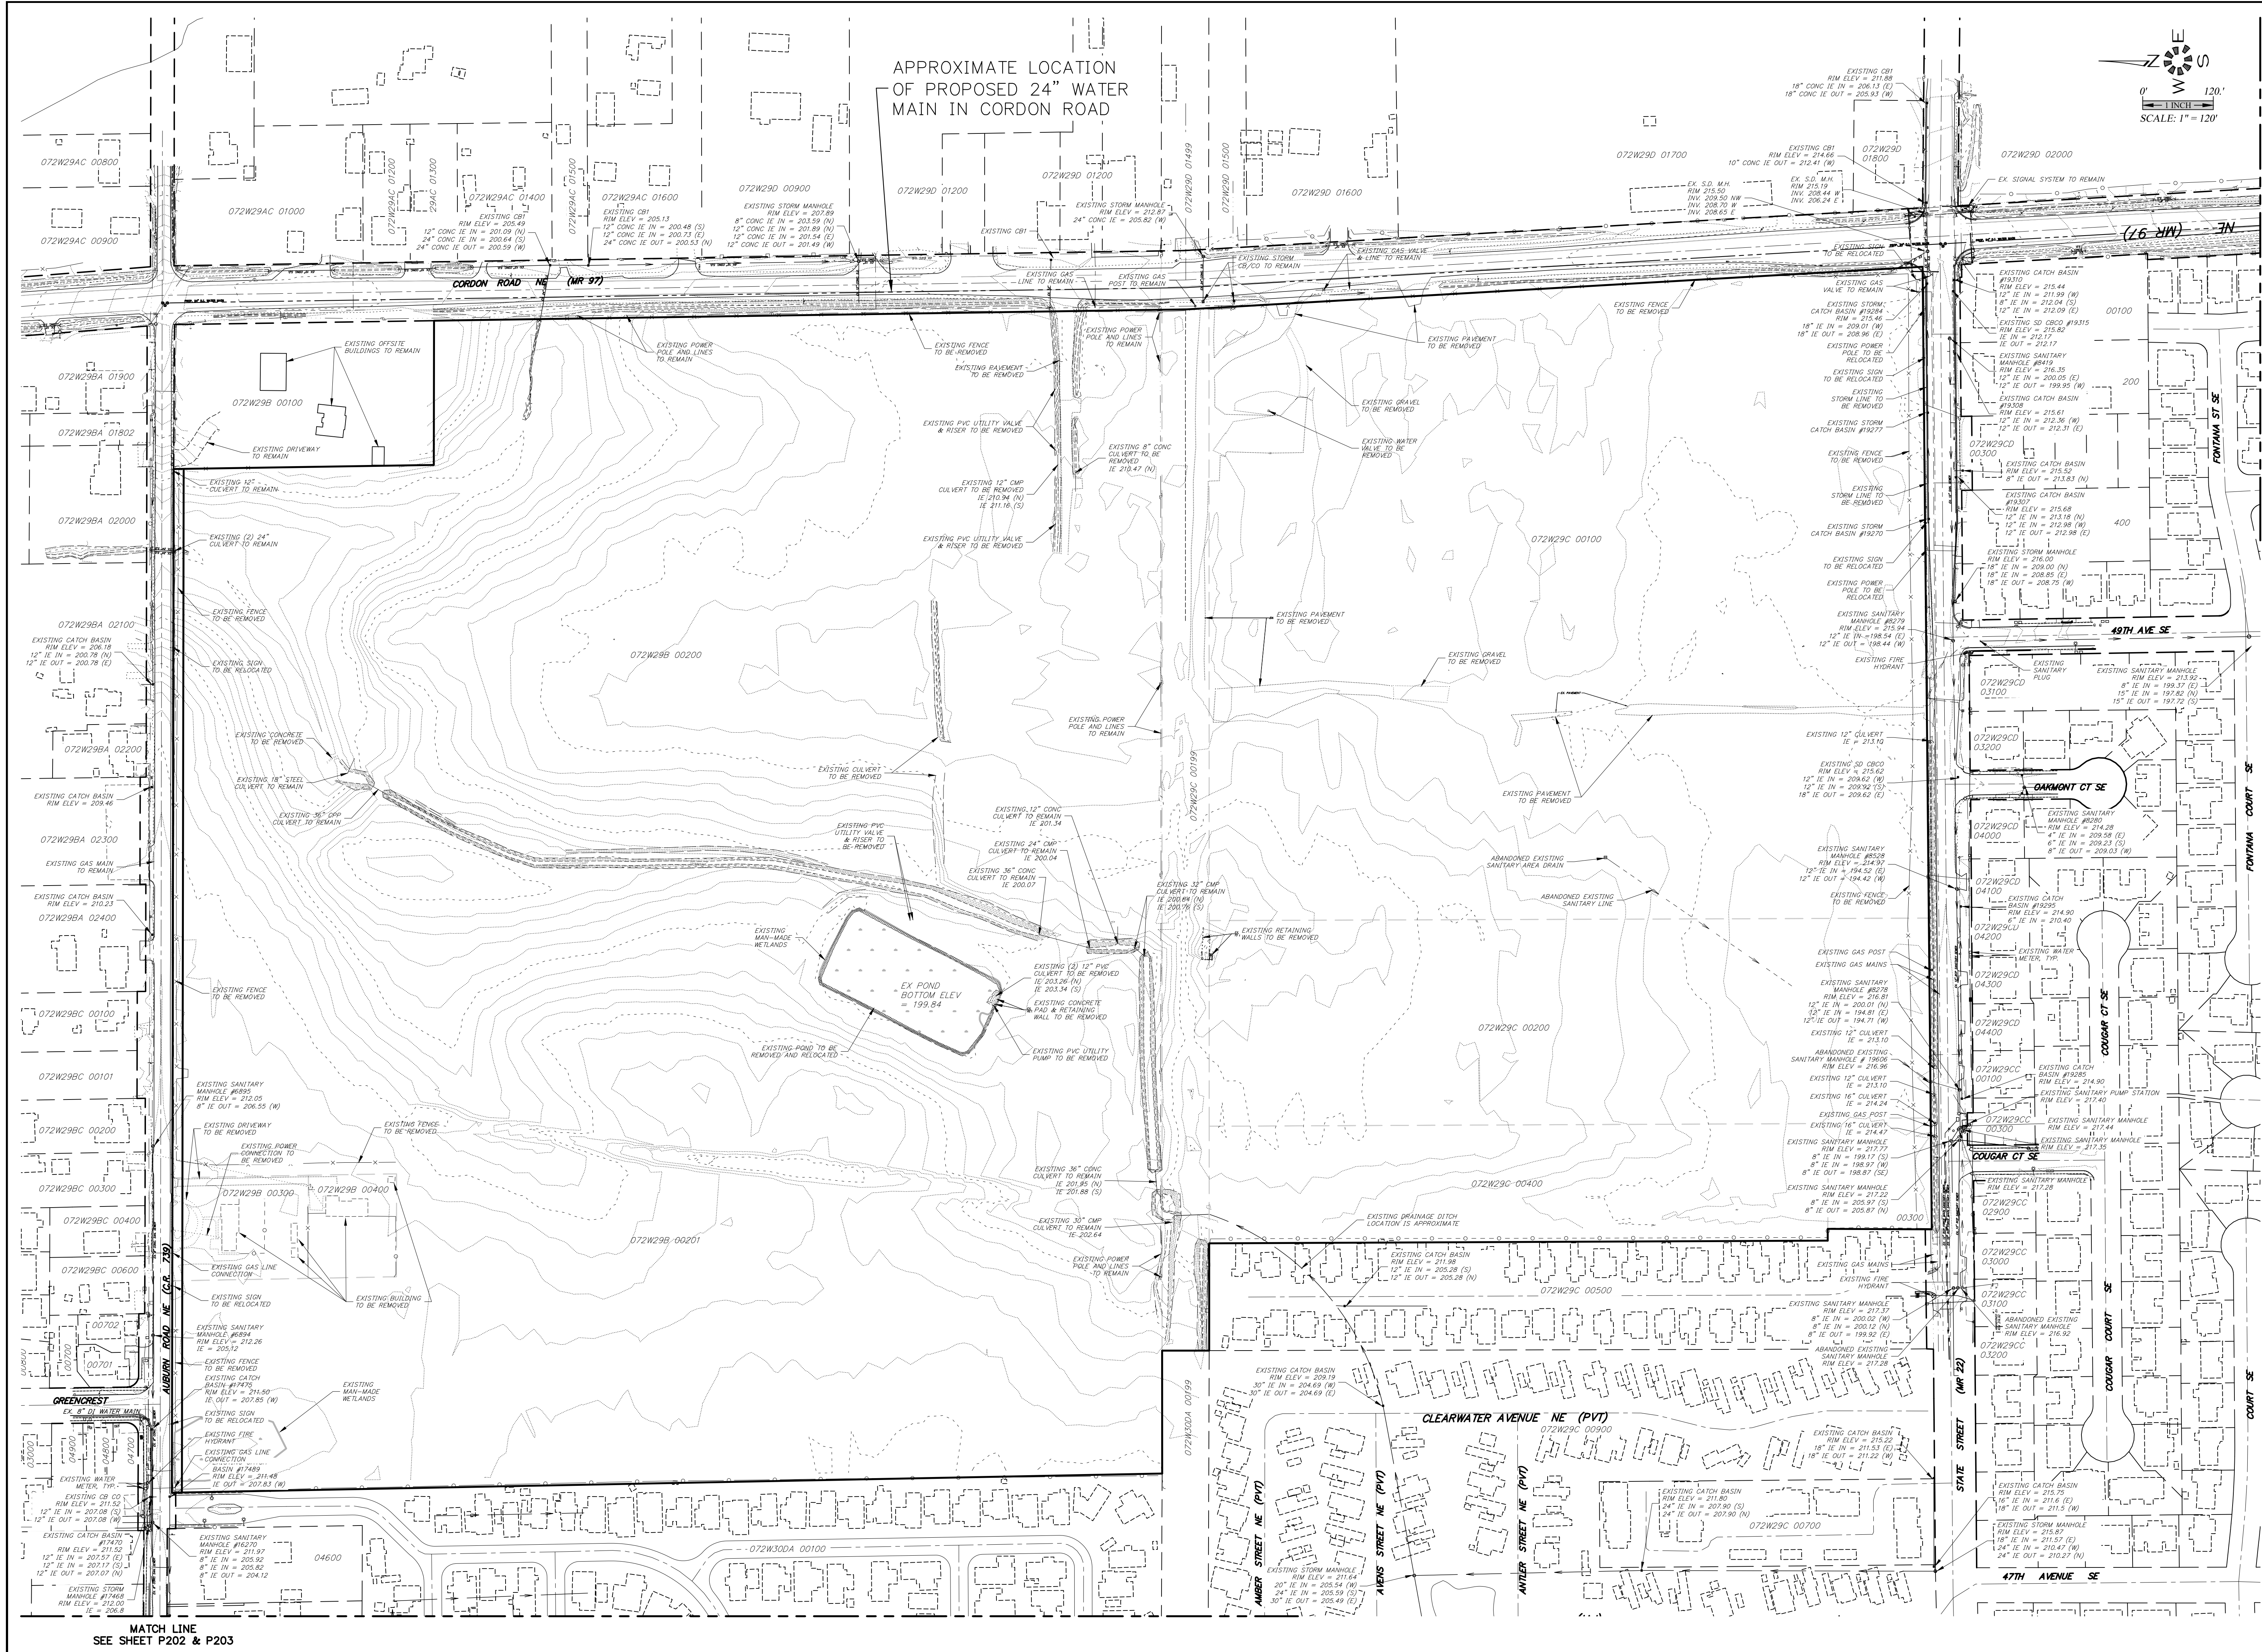

APPROXIMATE LOCATION
OF PROPOSED 24" WATER
MAIN IN CORDON ROAD

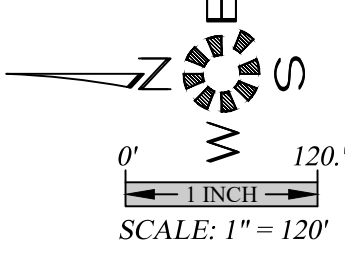

MATCH LINE
SEE SHEET P204

MULTI/TECH
ENGINEERING SERVICES, INC.
1155 13th St. S.E. Salem, OR 97302
PH: (503) 363-9227 FAX (503) 364-1260
www.mtengr.com office@mtengr.com

**EXISTING CONDITIONS PLAN
- SITE**

**EAST PARK ESTATES
P.U.D.**

NO CHANGES, MODIFICATIONS
OR REPRODUCTIONS TO BE
MADE TO THESE DRAWINGS
WITHOUT WRITTEN
AUTHORIZATION FROM THE
DESIGN ENGINEER.
DIMENSIONS & NOTES TAKE
PRECEDENCE OVER
GRAPHICAL REPRESENTATION.

Design: M.D.G.
Drawn: M.D.G.
Checked: M.D.G.
Date: NOV. 2018
Scale: AS SHOWN

EXPIRES: 06-30-2019
JOB # 6437

P201