



MULTI/TECH
ENGINEERING SERVICES, INC.
11455 13TH ST. S.E. SALEM, OR 97302
PH: (503) 363-9227 FAX: (503) 364-1260
www.mtengineering.net office@mtengineering.net

**TREE CONSERVATION
PLAN - NORTH -**

**COBURN GRAND VIEW
ESTATES**

NO CHANGES, MODIFICATIONS
OR REPRODUCTIONS TO BE
MADE TO THESE DRAWINGS
WITHOUT WRITTEN
AUTHORIZATION FROM THE
DESIGN ENGINEER.
DIMENSIONS & NOTES TAKE
PRECEDENCE OVER
GRAPHICAL REPRESENTATION.

Design: M.D.G.
Drawn: P.H.S.
Checked: J.J.G.
Date: JUNE 2018
Scale: AS SHOWN
As-Built: _____

REGISTERED PROFESSIONAL
ENGINEER
OREGON
JULY 19, 1978
MARK D. GRANT



EXPIRES: 06-30-2021
JOB # 6234

P401

J:\6234\6234-ResRoad\Draw_423\6234\2020.dwg, P402TR, 4/8/2021 1:01:58 PM, TSI:ul



J:\V22x\6234-HeadRoad\Draw_423\6234.dwg, 4/8/2021 1:02:03 PM, TSI:ul

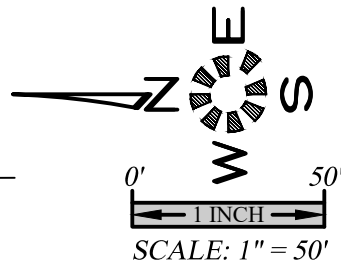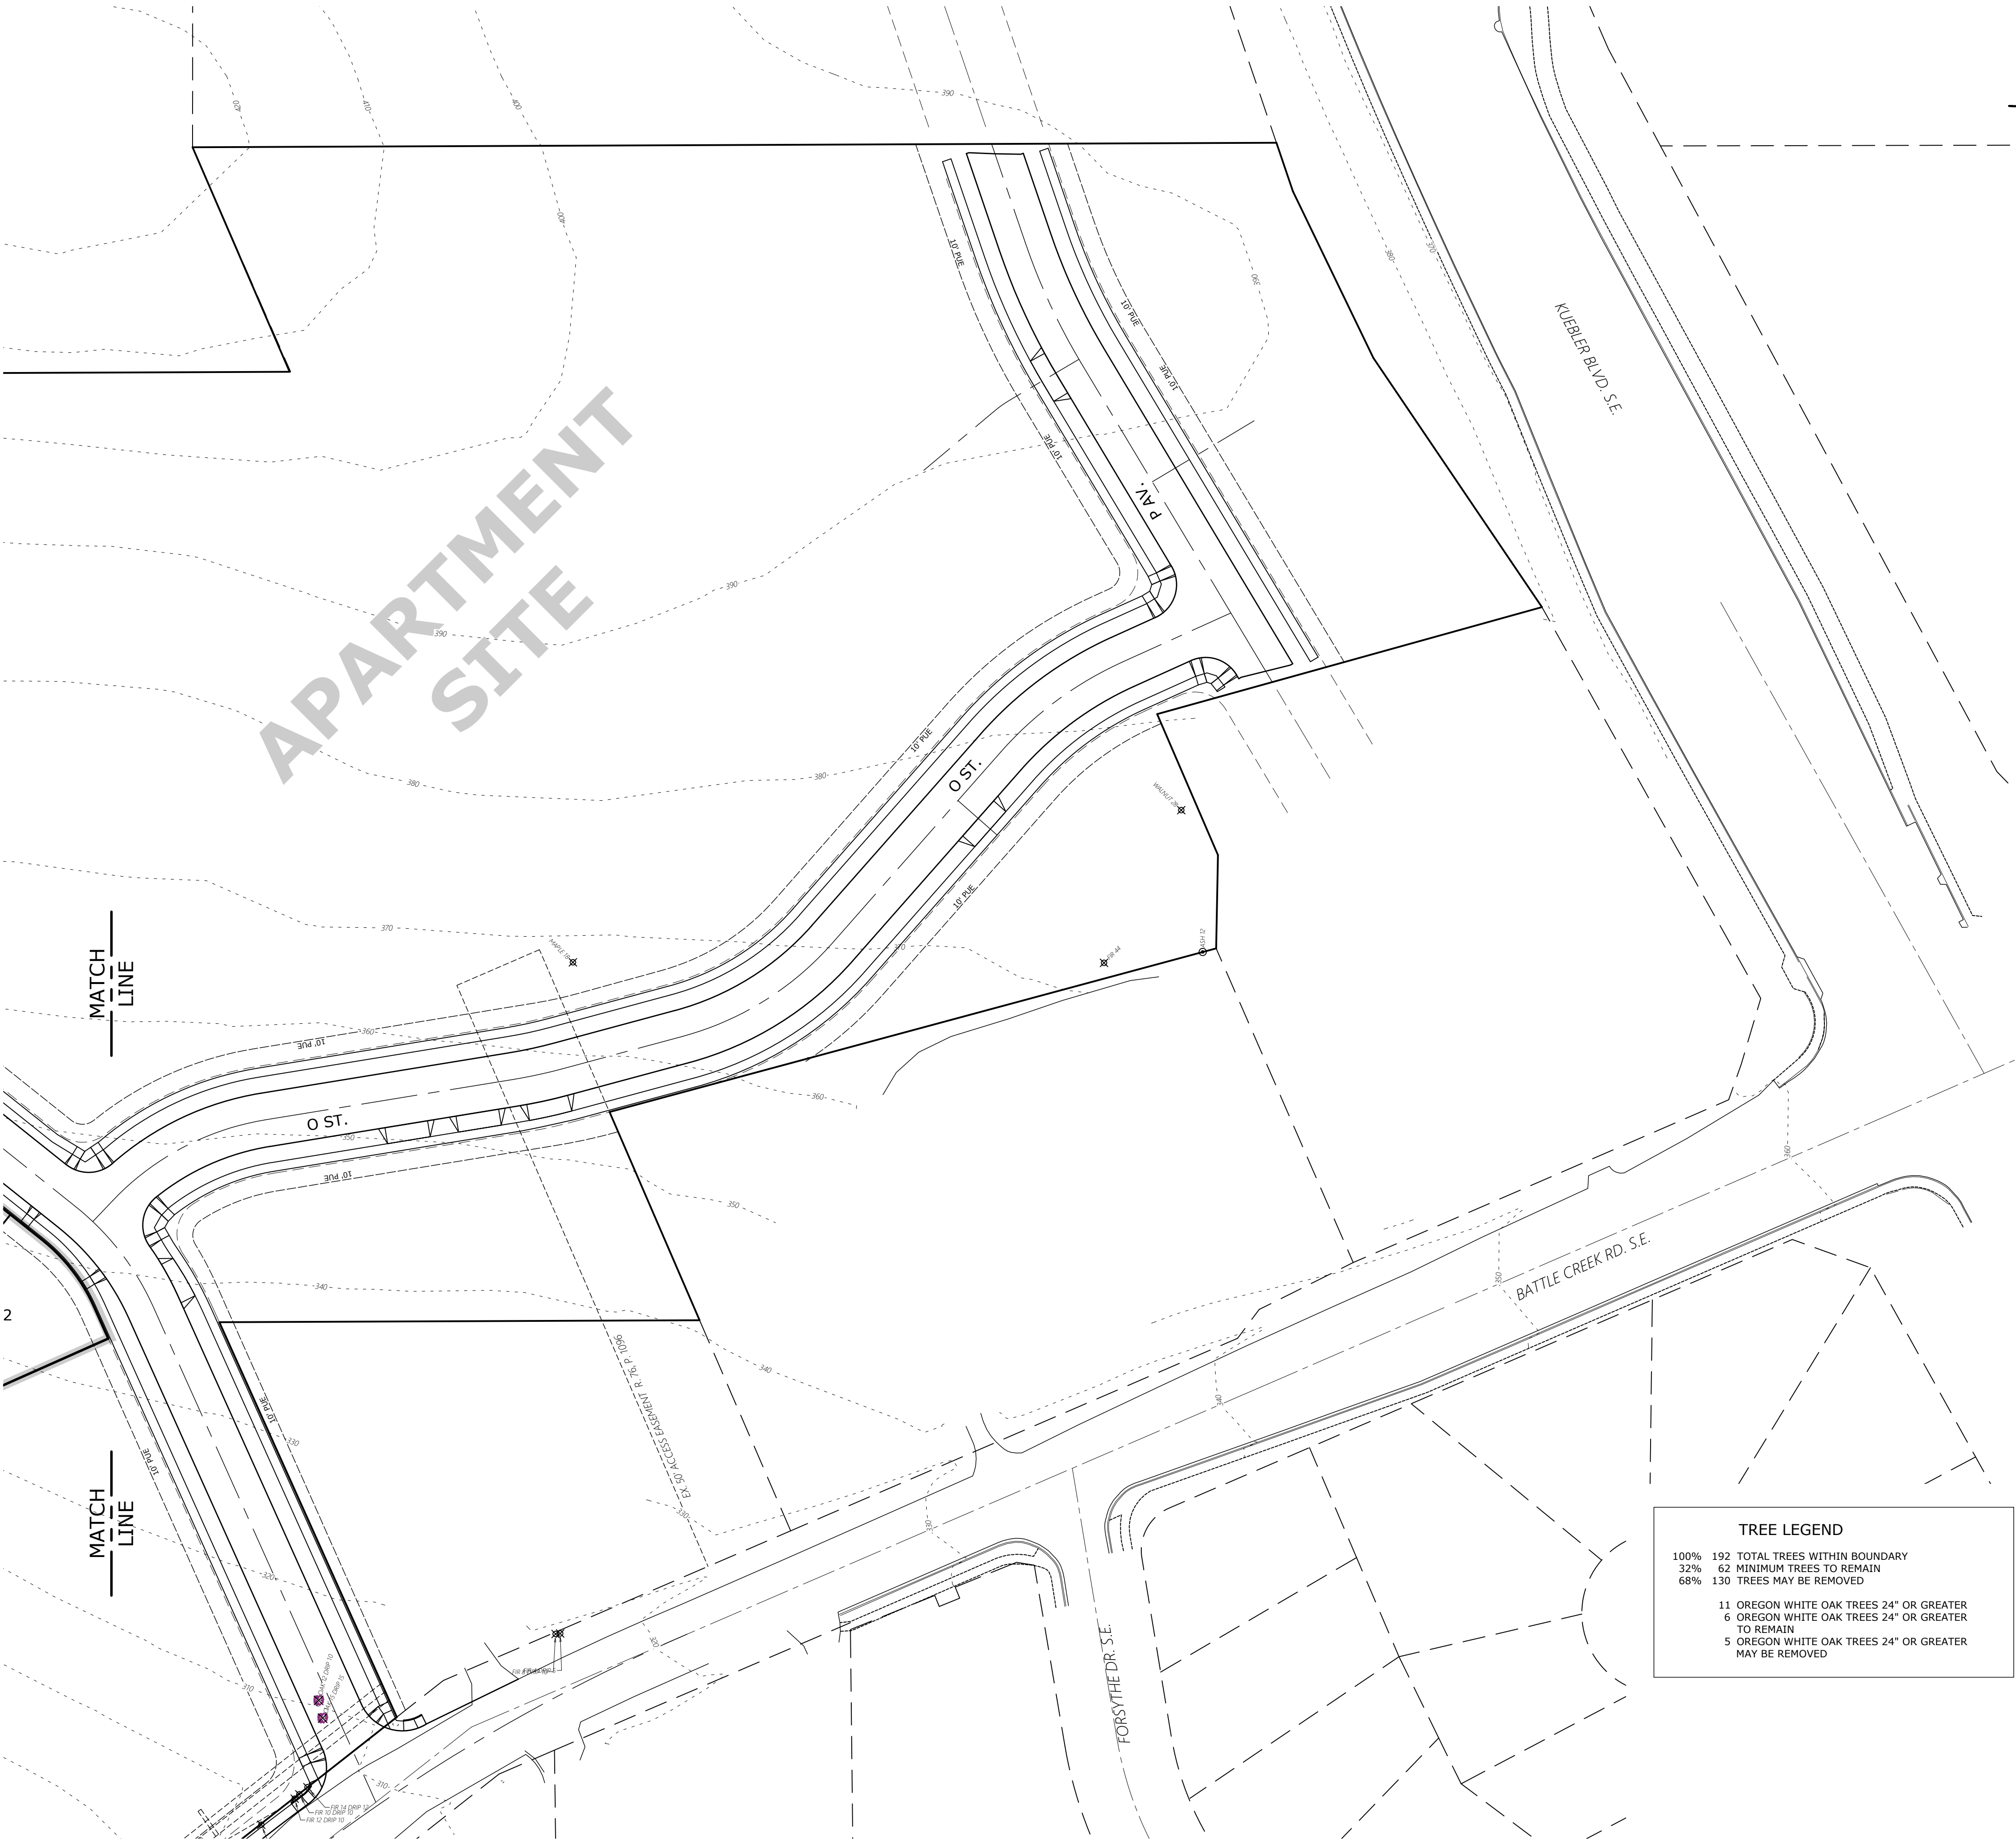

TREE LEGEND

100% 32% 68%

192 TOTAL TREES WITHIN BOUNDARY
62 MINIMUM TREES TO REMAIN
130 TREES MAY BE REMOVED

11 OREGON WHITE OAK TREES 24" OR GREATER
6 OREGON WHITE OAK TREES 24" OR GREATER
TO REMAIN
5 OREGON WHITE OAK TREES 24" OR GREATER
MAY BE REMOVED

MULTI/TECH

ENGINEERING SERVICES, INC.
1155 13th ST. S.E. SALEM, OR 97302
PH: (503) 363 - 9227 FAX: (503) 364-1260
www.mtengineering.net office@mtengineering.net

TREE CONSERVATION
PLAN - SOUTH -

COBURN GRAND VIEW
ESTATES

NO CHANGES, MODIFICATIONS
OR REPRODUCTIONS TO BE
MADE TO THESE DRAWINGS
WITHOUT WRITTEN
AUTHORIZATION FROM THE
DESIGN ENGINEER.
DIMENSIONS & NOTES TAKE
PRECEDENCE OVER
GRAPHICAL REPRESENTATION.



Design:	M.D.G.
Drawn:	P.H.S.
Checked:	J.J.G.
Date:	JUNE 2018
Scale:	AS SHOWN
As-Built:	----

REGISTERED PROFESSIONAL
ENGINEER
OREGON
JULY 14, 1978
MARK D. GRAY

EXPIRES 06-30-2021

JOB # 6234

P403

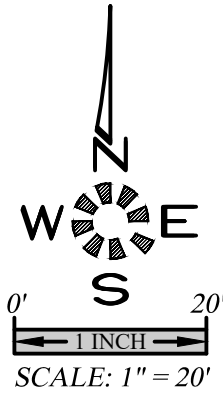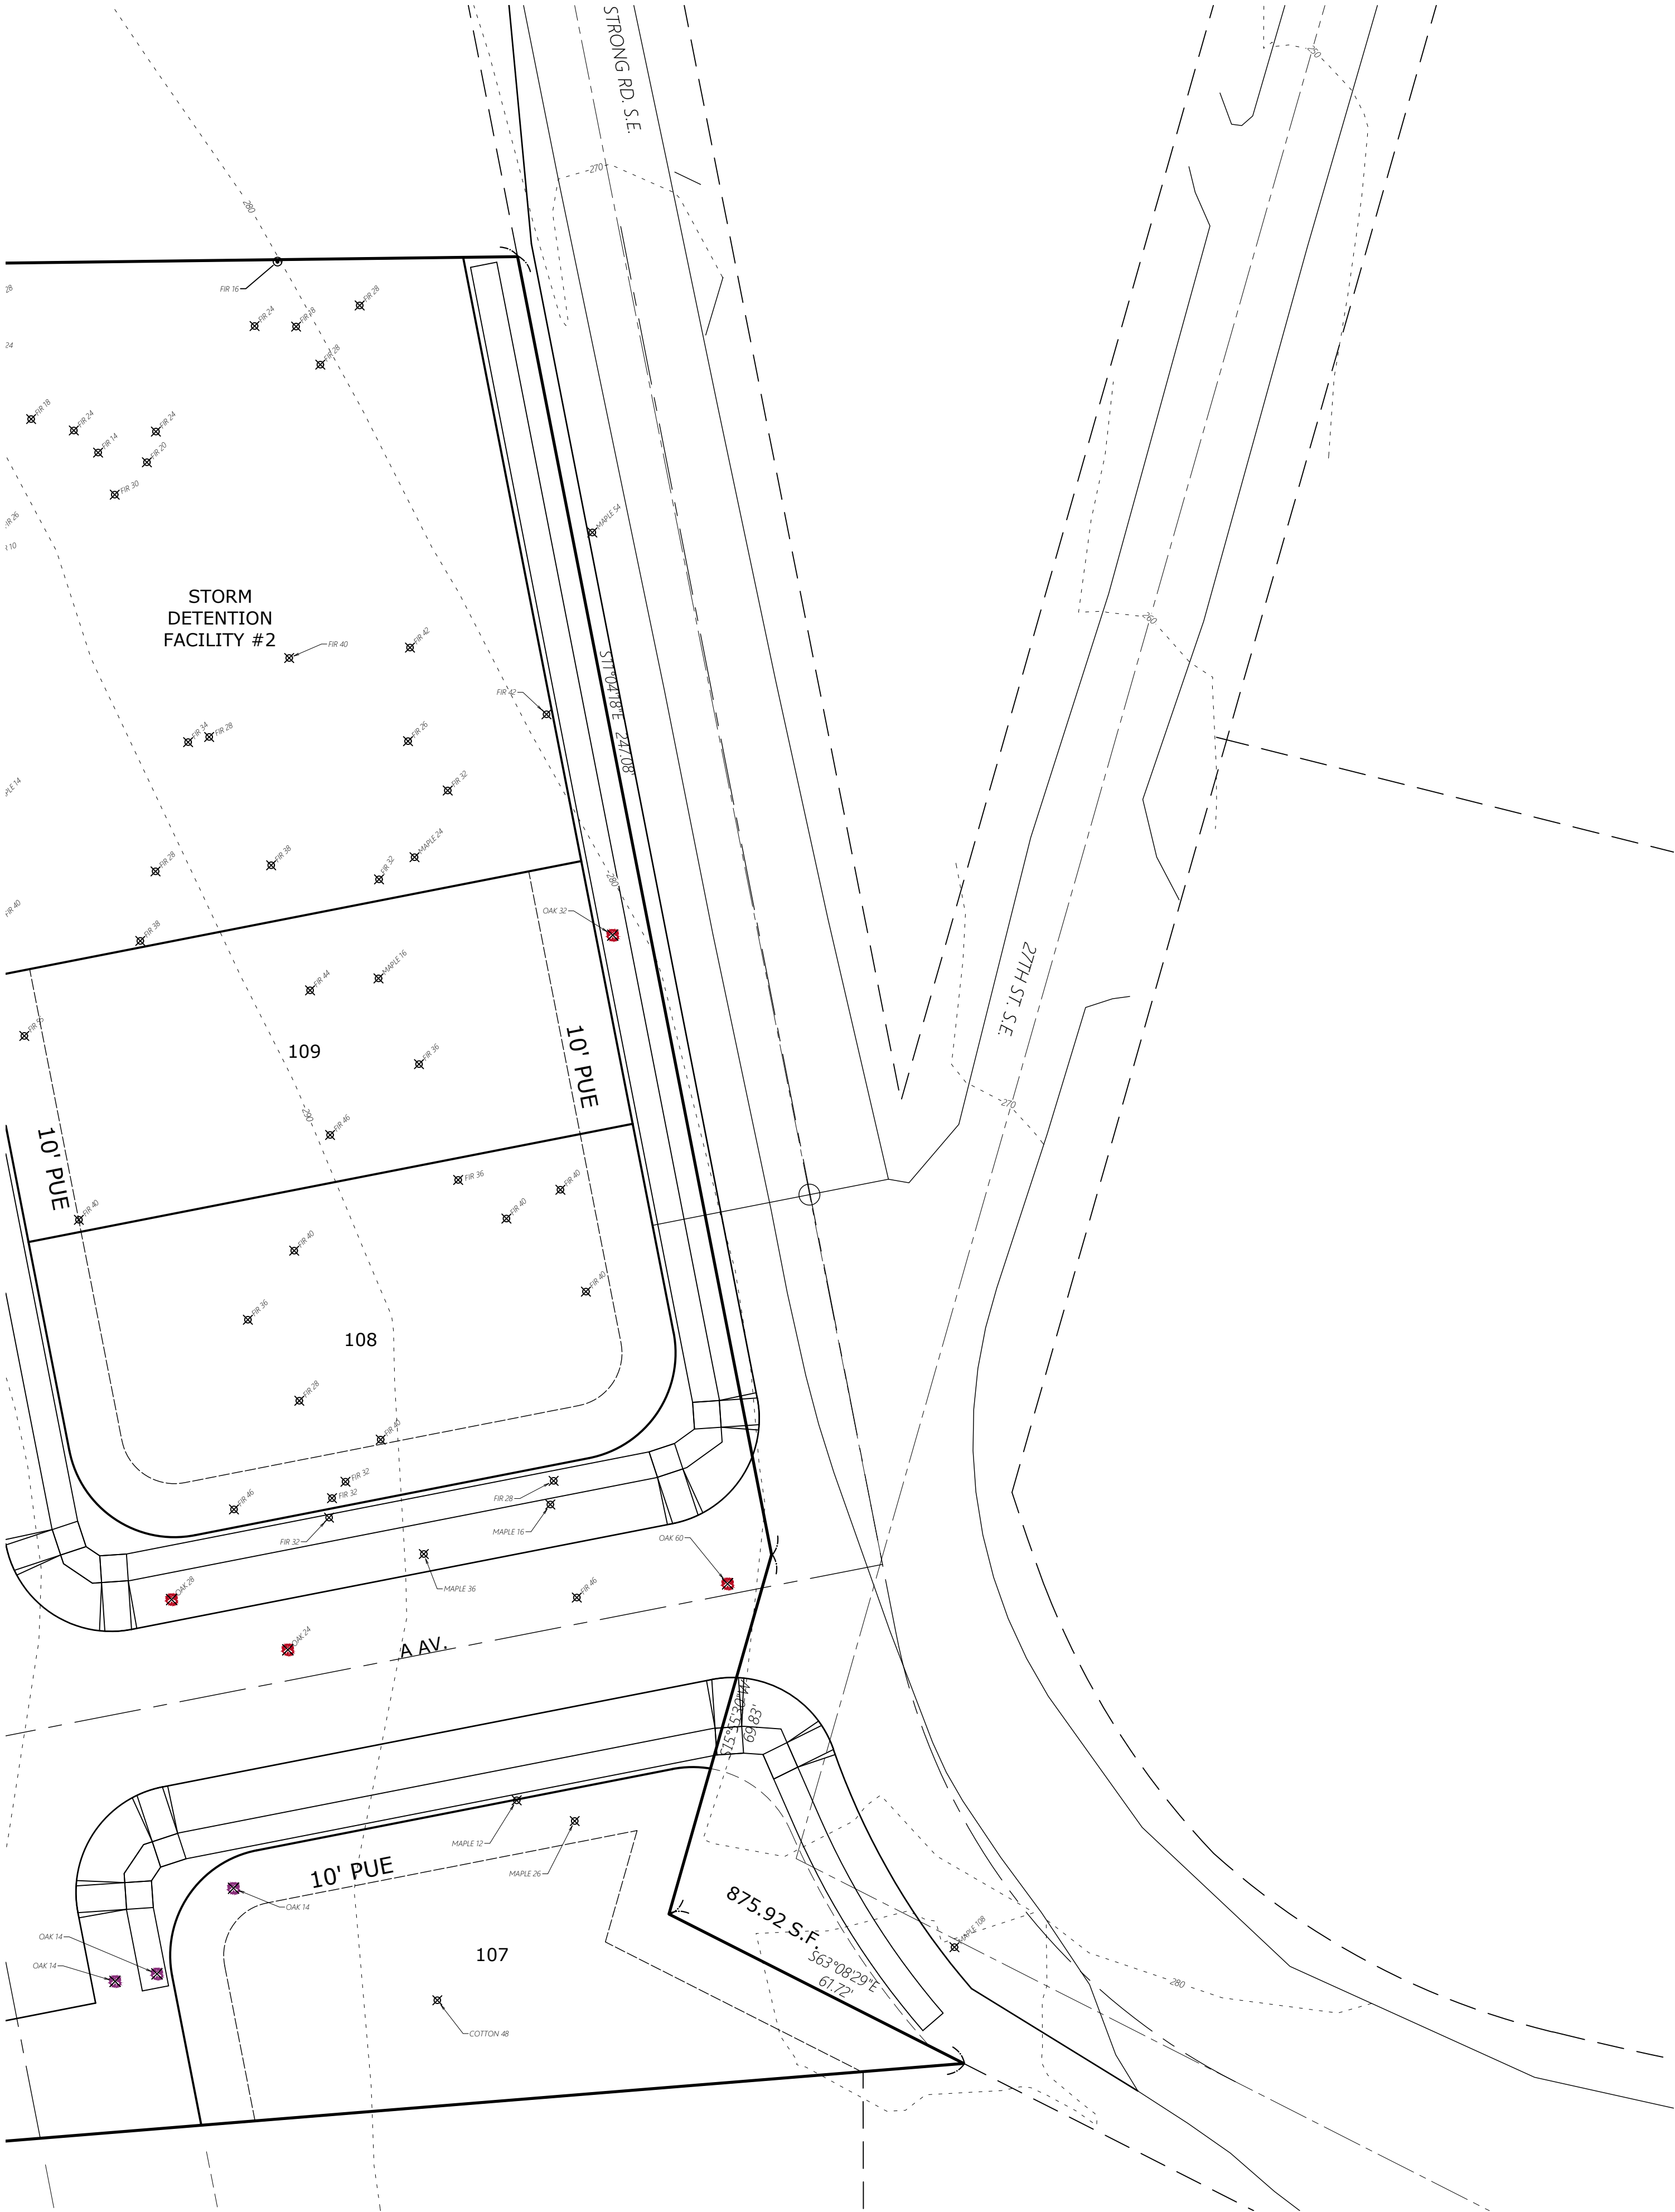

Design: M.D.G.
Drawn: P.H.S.
Checked: J.J.G.
Date: JUNE 2018
Scale: AS SHOWN
As-Built: ----

NO CHANGES, MODIFICATIONS
OR REPRODUCTIONS TO BE
MADE TO THESE DRAWINGS
WITHOUT WRITTEN
AUTHORIZATION FROM THE
DESIGN ENGINEER.
DIMENSIONS & NOTES TAKE
PRECEDENCE OVER
GRAPHICAL REPRESENTATION.

COBURN GRAND VIEW
ESTATES

STREET TREE REMOVAL
PLAN - NORTH -


MULTI/TECH

ENGINEERING SERVICES, INC.
1155 13th ST. S.E. SALEM, OR 97302
PH: (503) 363 - 9227 FAX: (503) 364-1260
www.mtengineering.net office@mtengineering.net

JOB # 6234

P404

J:\V22x\6234-ReadRoad\Vwg_423\6234\2020.dwg, P405TR, 4/8/2021 1:02:10 PM, TSIJL

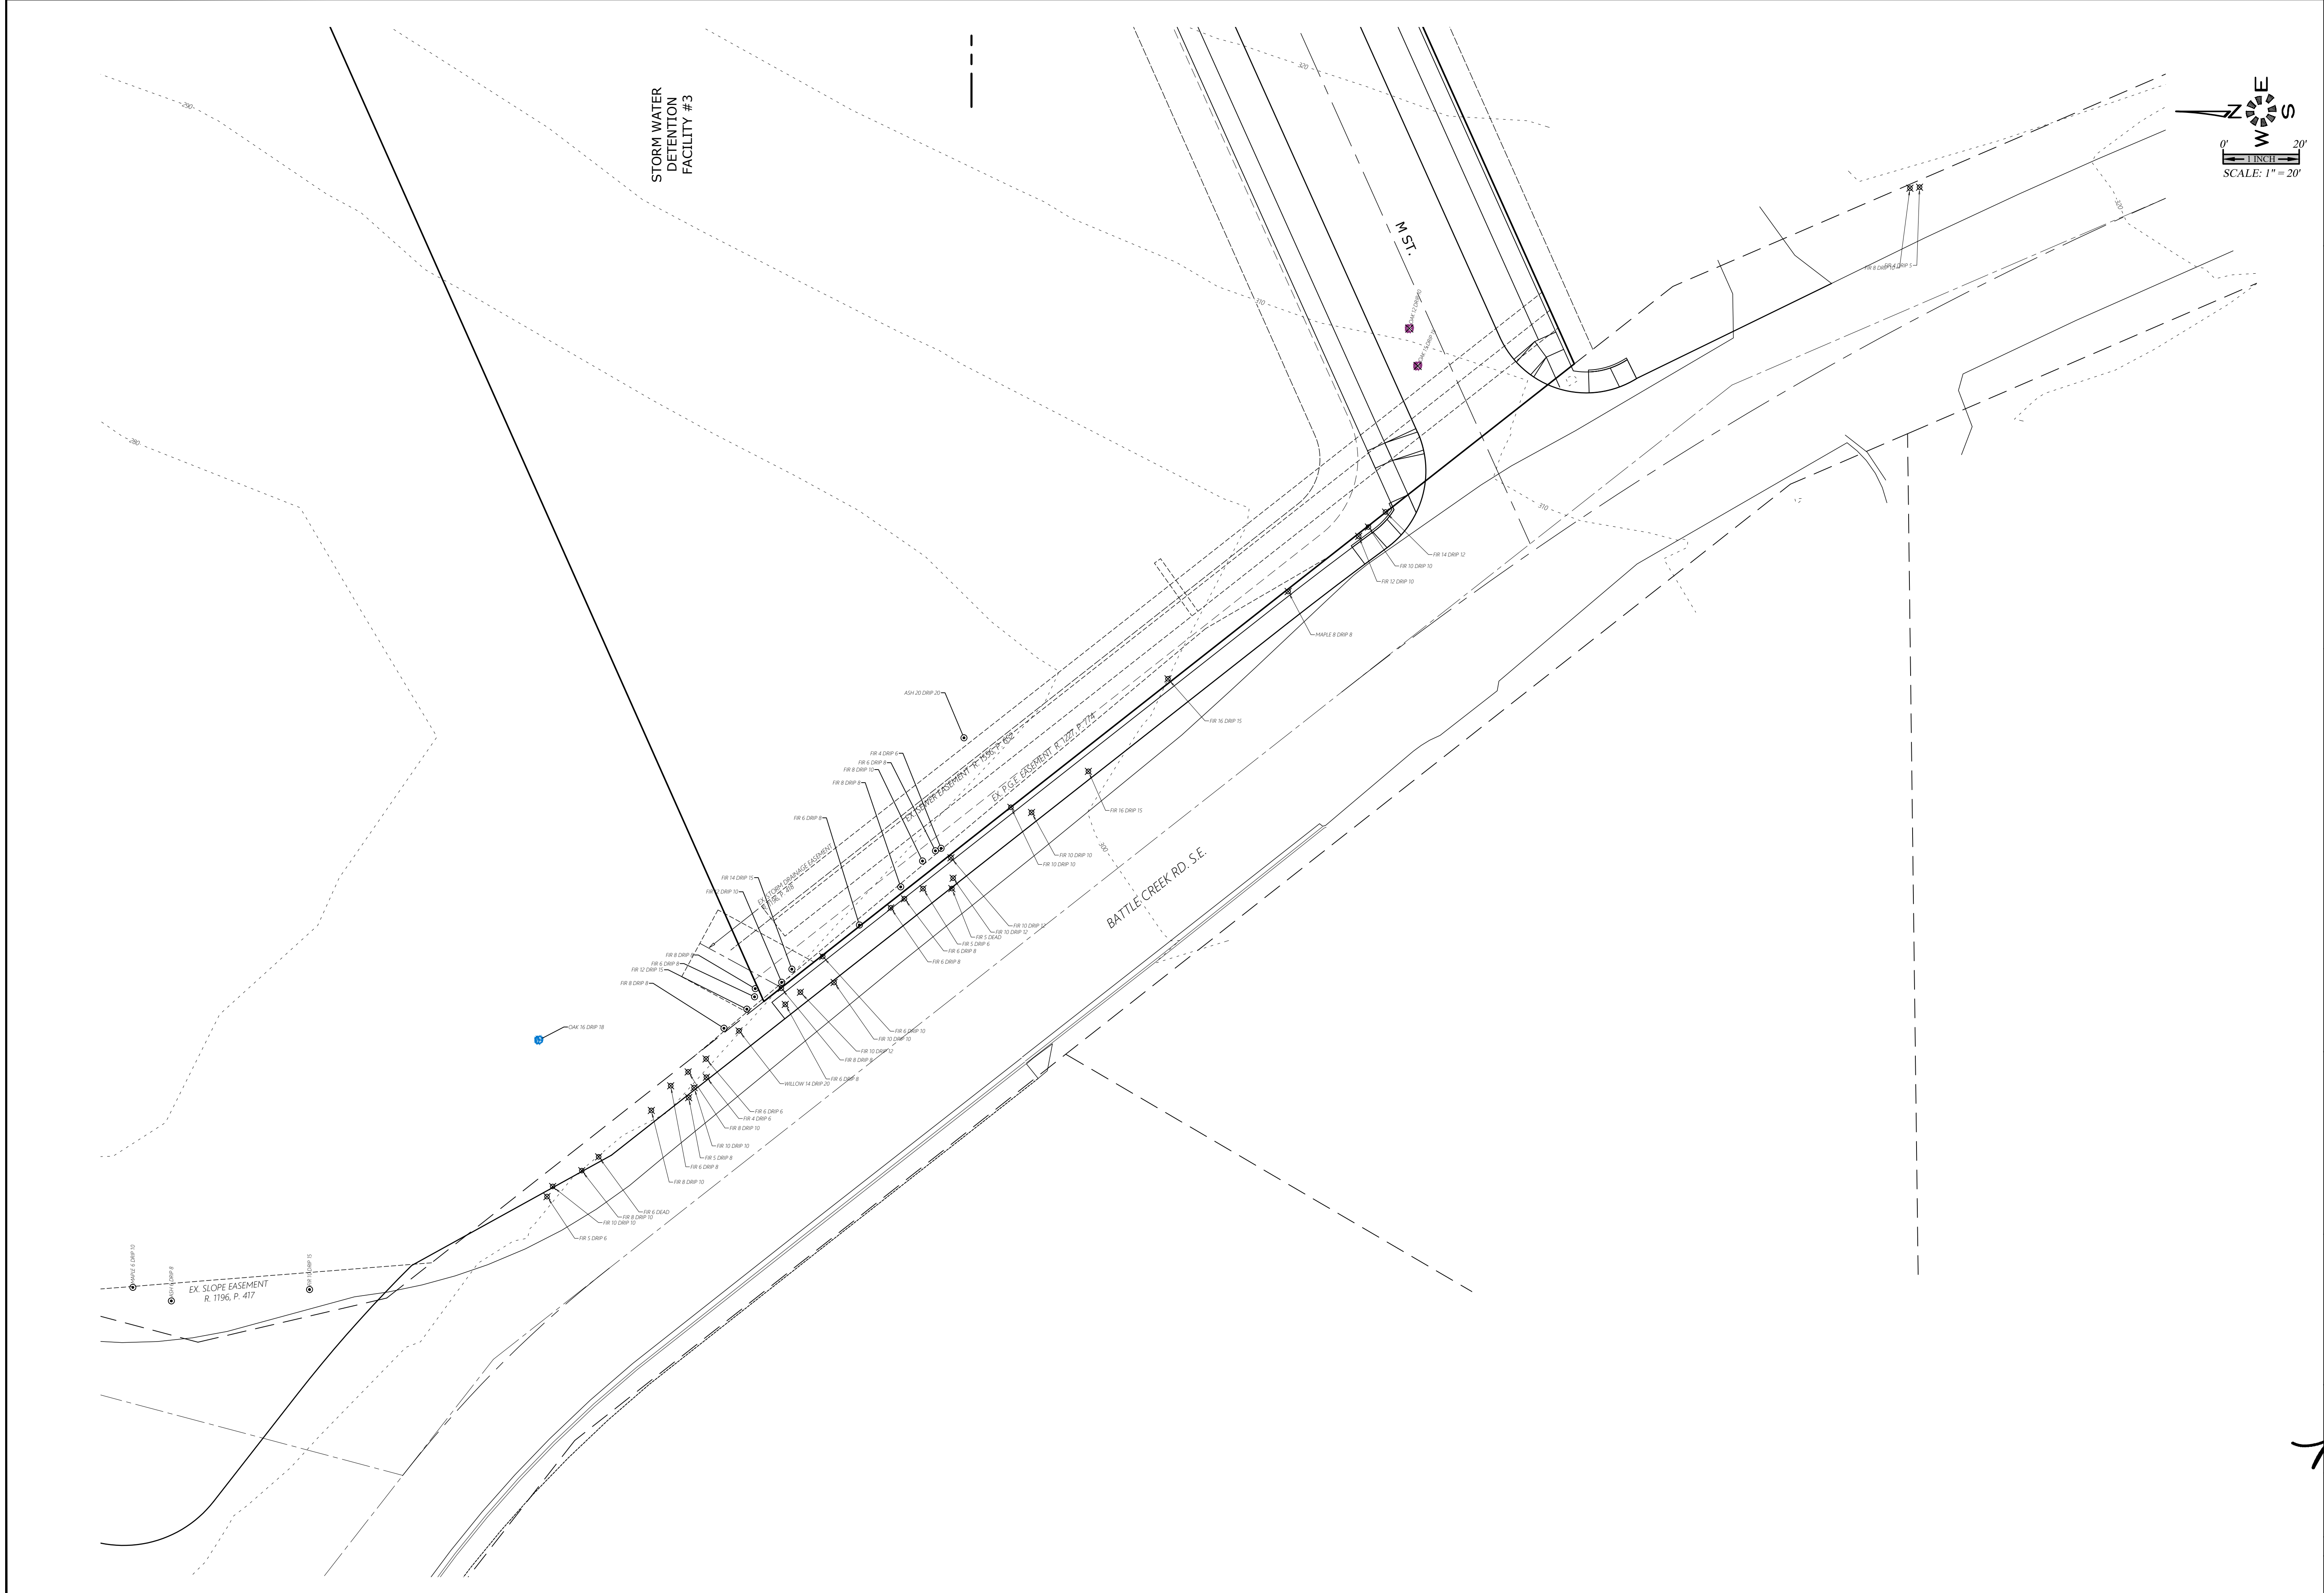

MULTI/TECH

ENGINEERING SERVICES, INC.

1155 13th ST. S.E. SALEM, OR 97302

PH: (503) 363 - 9227 FAX: (503) 364-1260

www.mtengineering.net office@mtengineering.net

STREET TREE REMOVAL
PLAN - SOUTH -

COBURN GRAND VIEW
ESTATES

NO CHANGES, MODIFICATIONS
OR REPRODUCTIONS TO BE
MADE TO THESE DRAWINGS
WITHOUT WRITTEN
AUTHORIZATION FROM THE
DESIGN ENGINEER.

DIMENSIONS & NOTES TAKE
PRECEDENCE OVER
GRAPHICAL REPRESENTATION.

6/24/2020 P405TR

Design:	M.D.G.
Drawn:	P.H.S.
Checked:	J.J.G.
Date:	JUNE 2018
Scale:	AS SHOWN
As-Built:	----

EXPIRES: 06-30-2021

JOB # 6234

P405