


Vicinity Map

6719 Devon Avenue SE

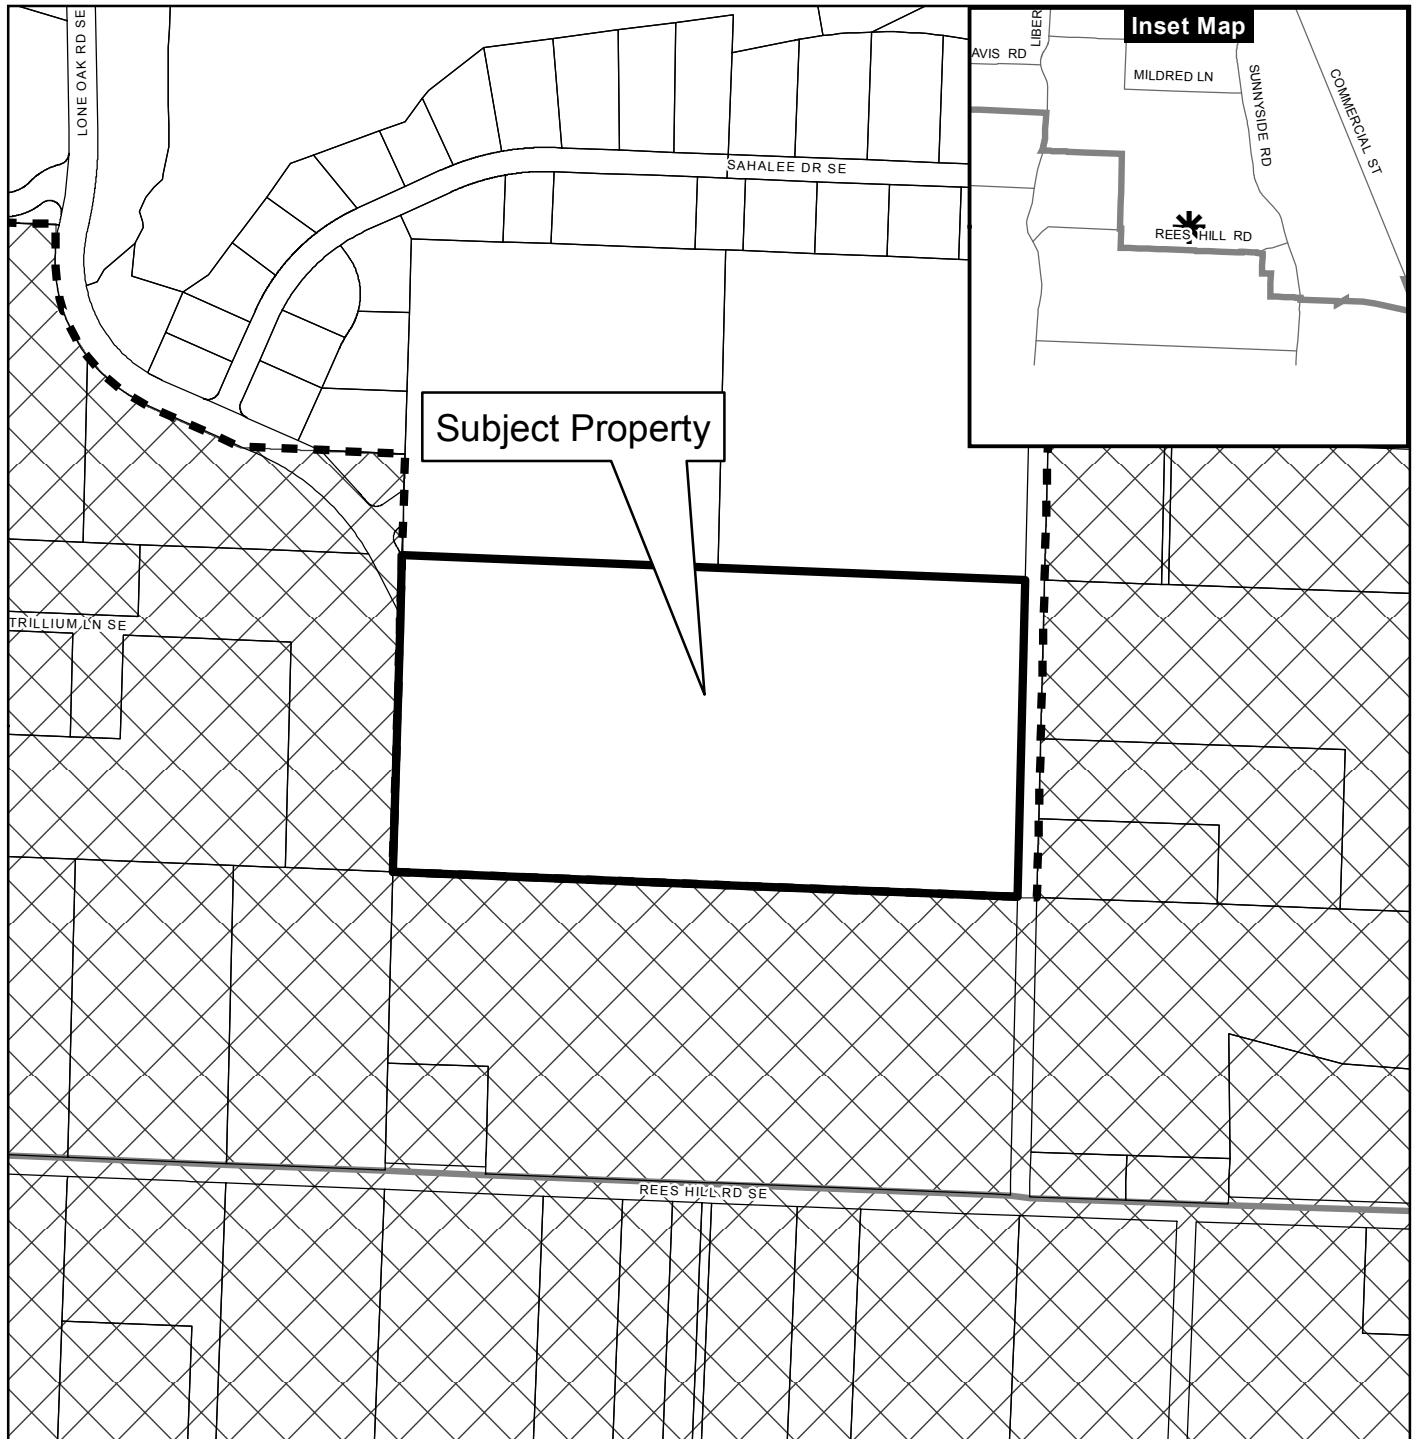

Legend

-  Taxlots
-  Urban Growth Boundary
-  City Limits
-  Outside Salem City Limits
-  Historic District
-  Schools

 Parks


CITY OF Salem
AT YOUR SERVICE
Community Development Dept.

This product is provided as is, without warranty. In no event is the City of Salem liable for damages from the use of this product. This product is subject to license and copyright limitations and further distribution or resale is prohibited.

0 100 200 400 Feet




A:\6502-6599\6502-DevonAvenueSubdivision\Drawings\65020220.dwg, P103TR, 1/20/2021 2:50:59 PM, P5ounders

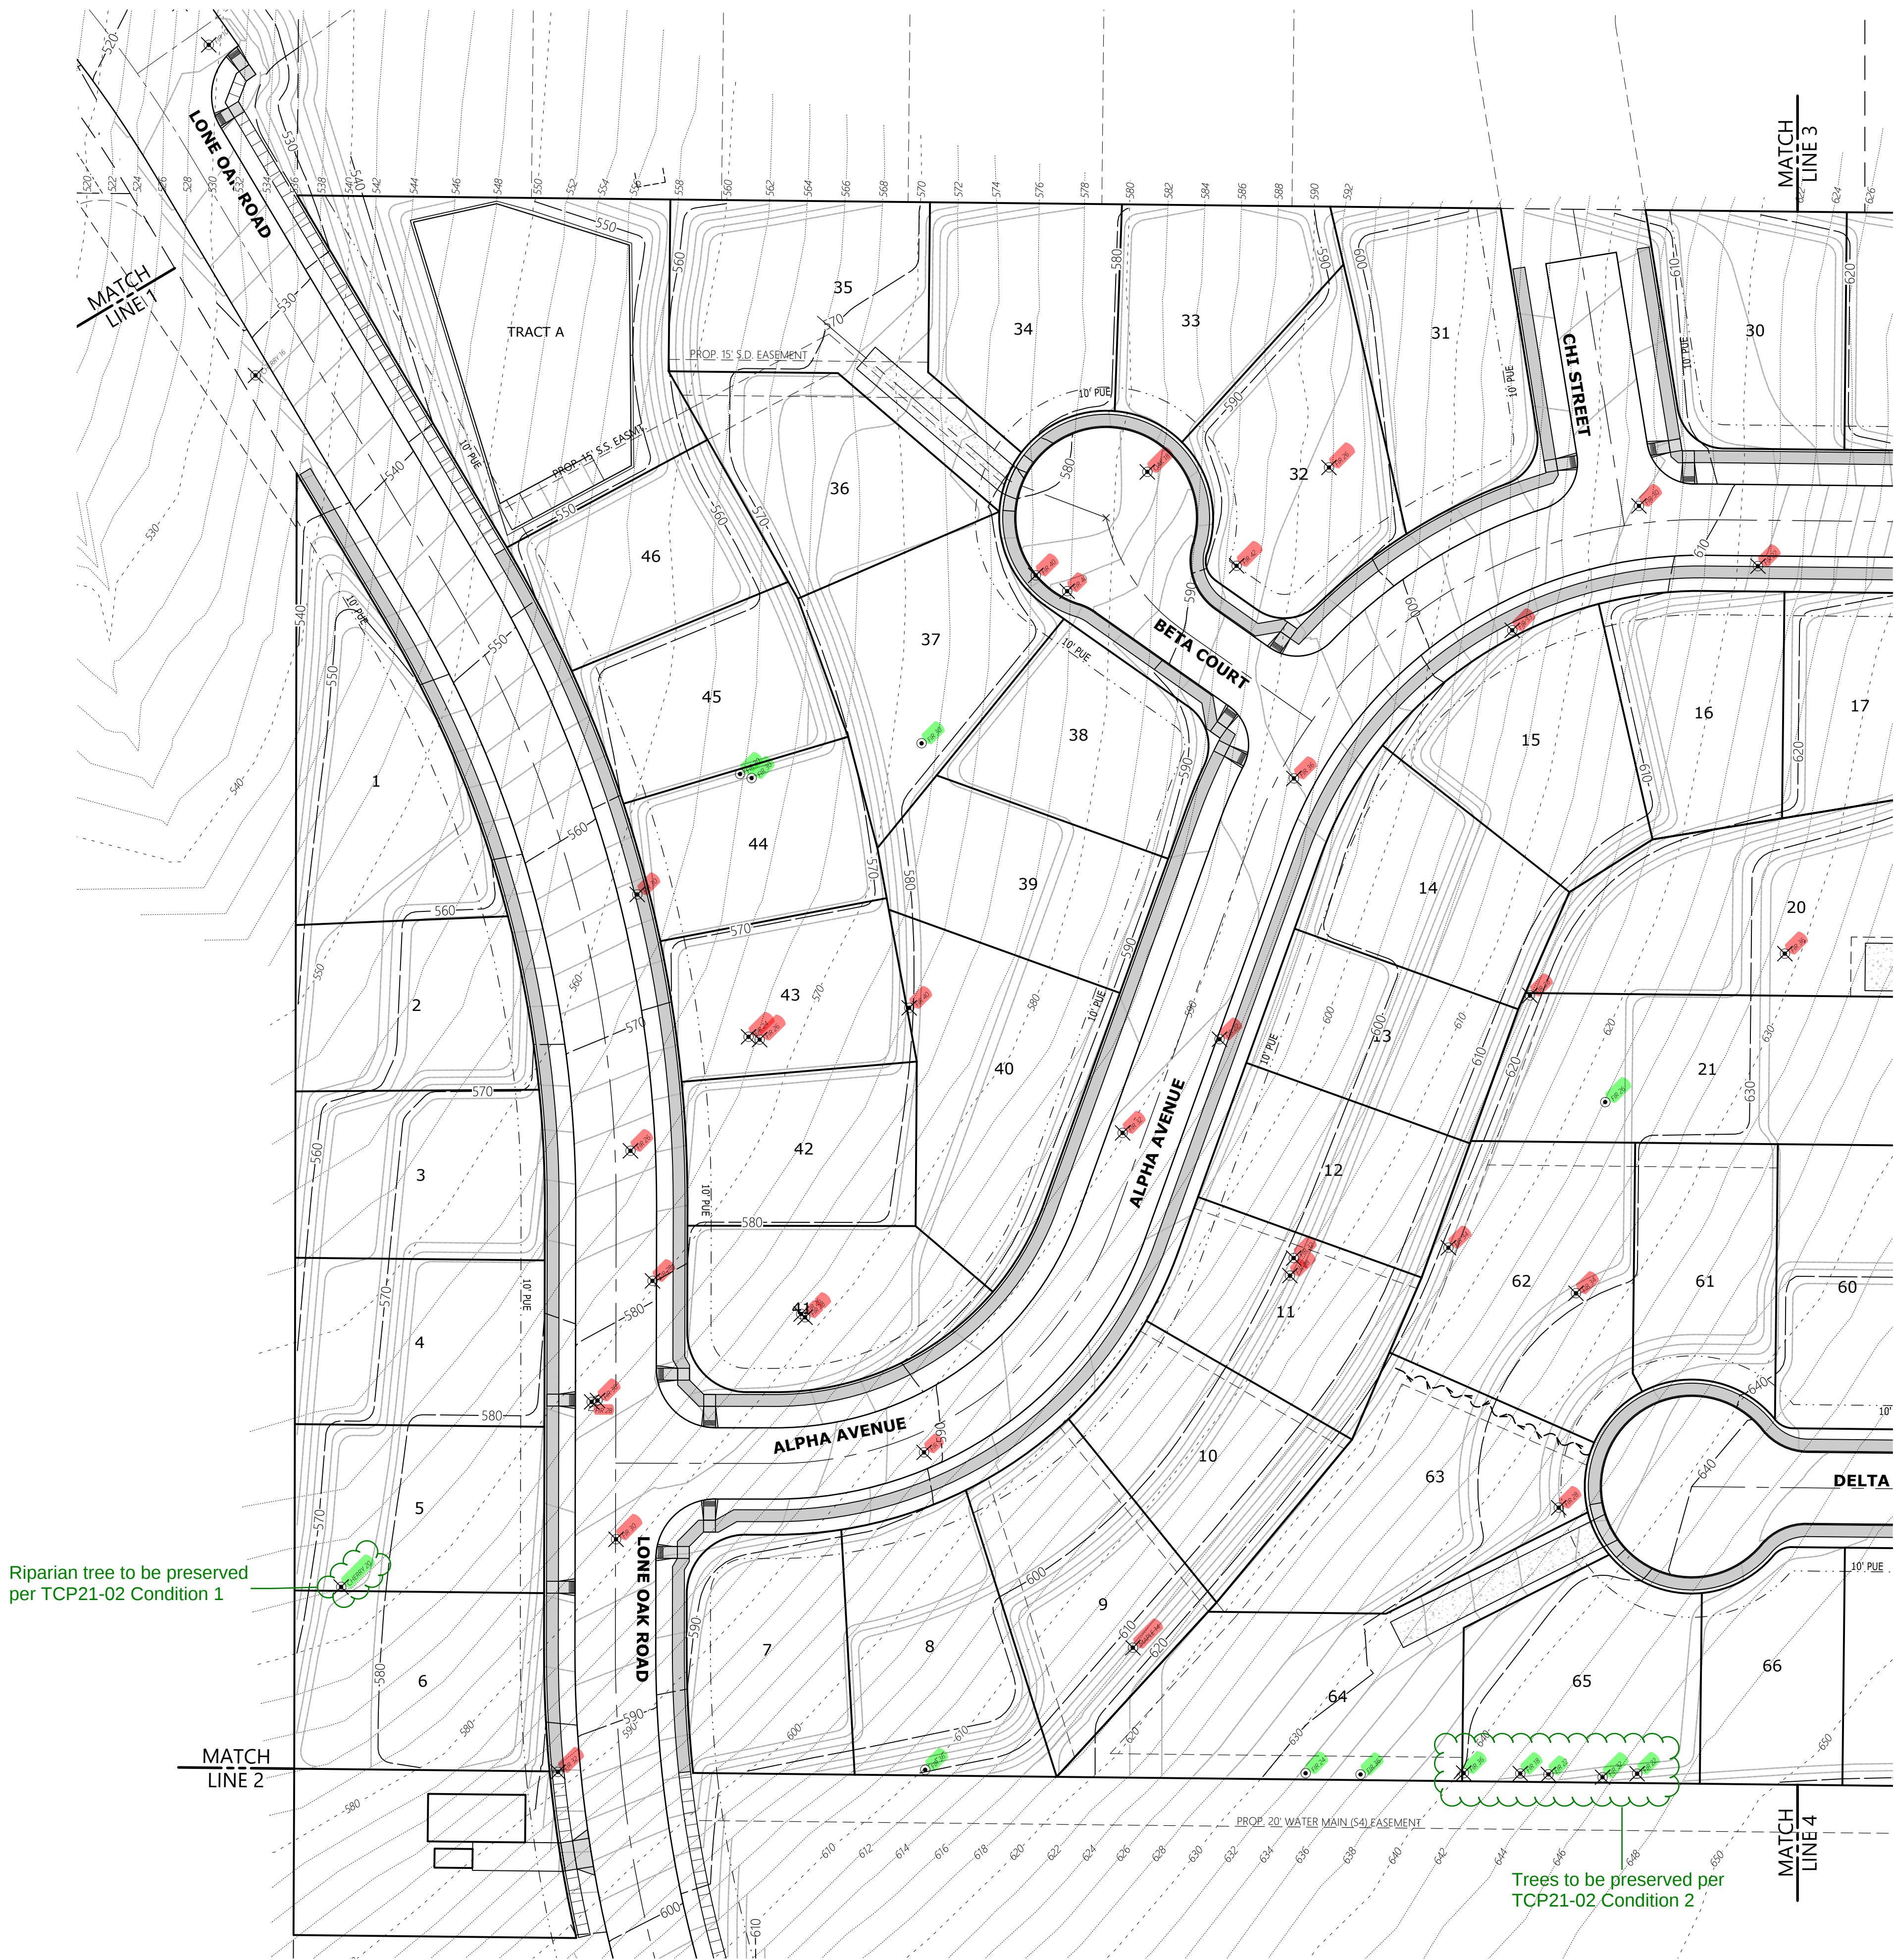

66 Total Trees within Boundary
19 Trees to be Preserved
47 Trees to be Removed
28.8% persevered

Attachment B

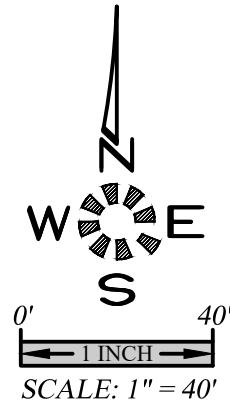


PRELIMINARY
TREE CONSERVATION
PLAN - ONSITE: WEST

DEVON ESTATES

NO CHANGES, MODIFICATIONS
OR REVISIONS TO BE
MADE TO THESE DRAWINGS
WITHOUT WRITTEN
AUTHORIZATION FROM THE
DESIGN ENGINEER.
DIMENSIONS & NOTES TAKE
PRECEDENCE OVER
GRAPHICAL REPRESENTATION.


Design: M.D.G.
Drawn: P.H.S.
Checked: M.D.G.
Date: NOV. 2017
Scale: AS SHOWN
As-Built: ----

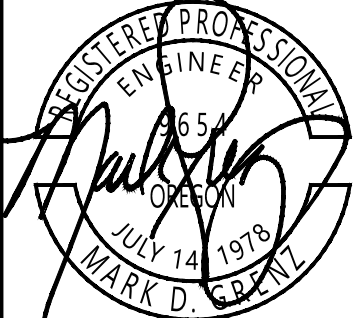

JOB # 6502

P103

Z:\6502-6599\6502-DevonAvenueSubdivision\dwg\01\6502020.dwg, P104.Plt, 1/20/2021 2:51:19 PM, P5ounders

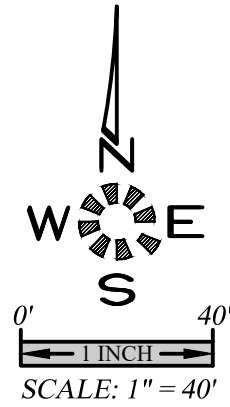

**PRELIMINARY
TREE CONSERVATION
PLAN - ONSITE: EAST**

DEVON ESTATES

NO CHANGES, MODIFICATIONS
OR REVISIONS TO THIS PLAN
MADE WITHOUT THE WRITTEN
AUTHORIZATION OF THE
DESIGN ENGINEER.
DIMENSIONS & NOTES TAKE
PRECEDENCE OVER
GRAPHICAL REPRESENTATION.

Design: M.D.G.
Drawn: P.H.S.
Checked: M.D.G.
Date: NOV. 2017
Scale: AS SHOWN
As-Built: ----

