



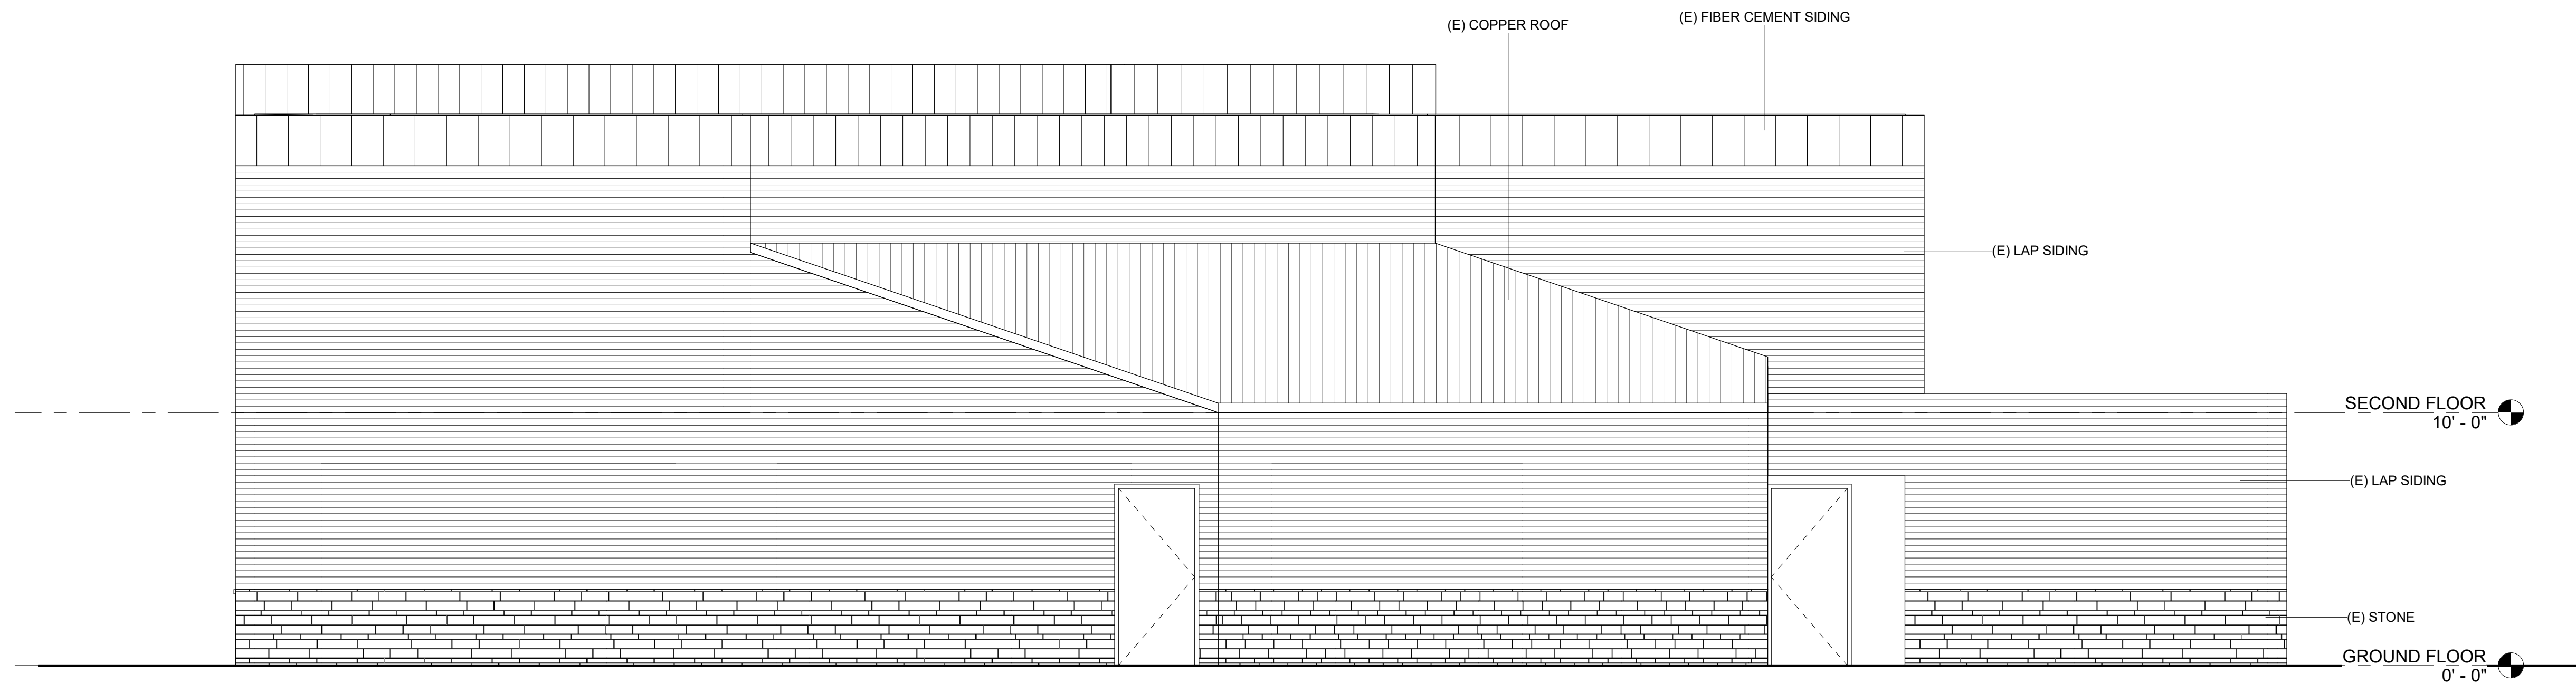

2 EXISTING NORTH ELEVATION
1/4" = 1'-0" Ref. From 1/A0.06

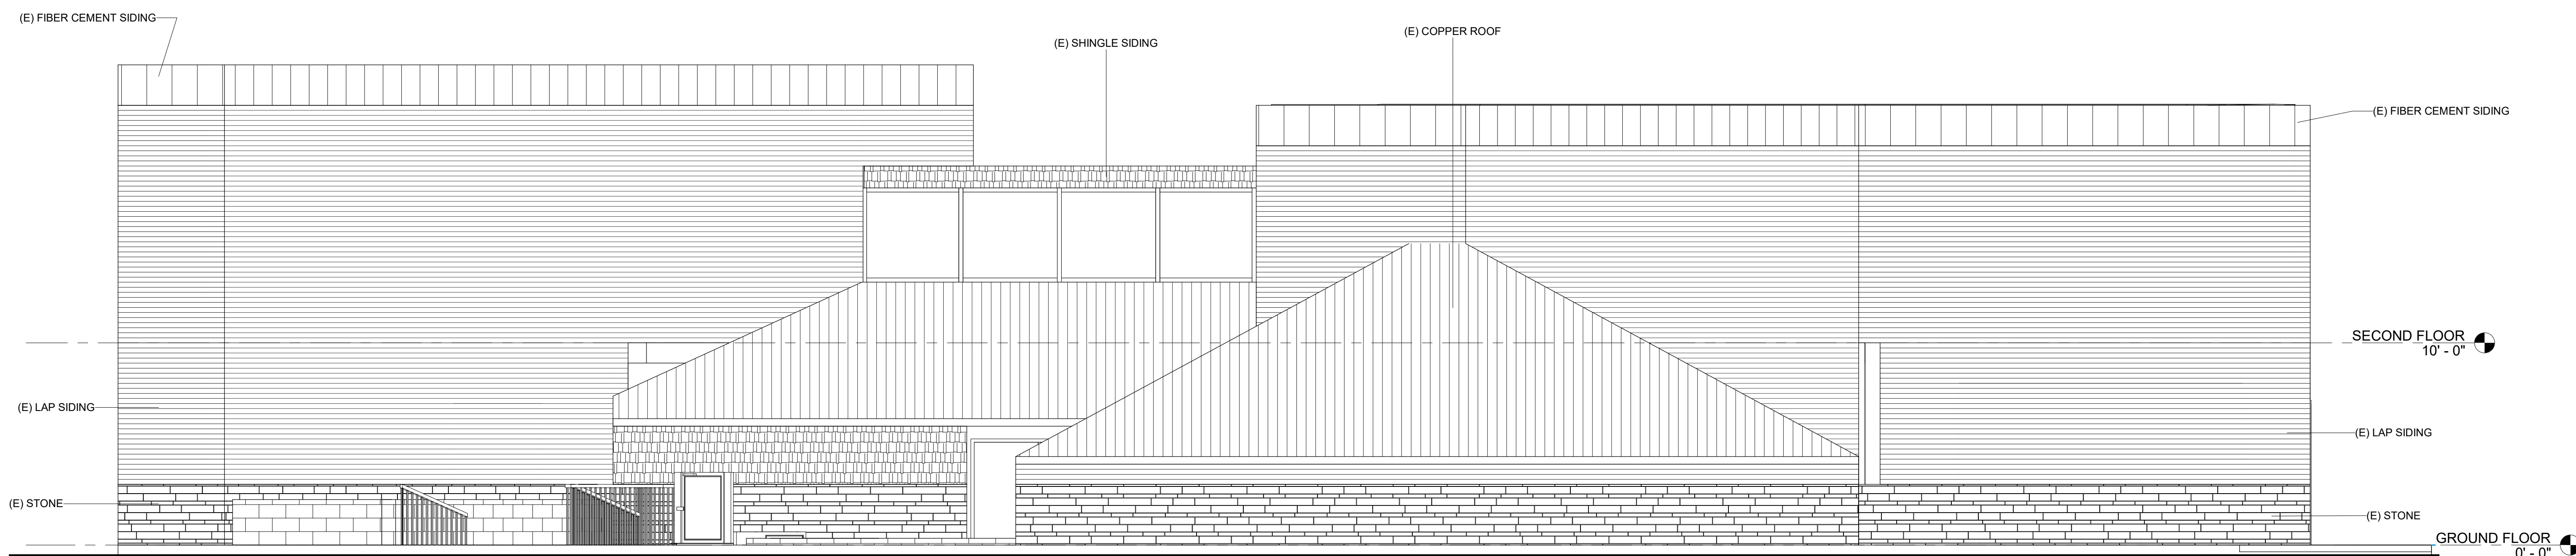

1 EXISTING EAST ELEVATION
1/4" = 1'-0" Ref. From 1/A0.06

ADULT SHOP STORE 9
EXTERIOR RENOVATION
2410 MISSION STREET SE, SALEM, OR 97302

Issue: CD SET
Date: 04/29/2021

Revision: Date:

EXISTING
ELEVATIONS

A3.01