

KEYNOTE LEGEND	
#	Keynote Description
07-01	EXTERIOR INFILL WALL IS TO MATCH EXISTING FINISHES
08-01	NEW STOREFRONT ENTRY
08-02	NEW STOREFRONT

GENERAL NOTES


1. ALL EXTERIOR SIDING MATERIAL TO REMAIN.
2. PATCH ANY FINISHES DAMAGED DURING CONSTRUCTION.
3. INSTALL MATERIAL IS TO MATCH ADJACENT FINISHES
4. SEALANTS TO BE COLOR MATCHED TO ADJACENT WALL FINISHES




VARITONE

ARCHITECTURE
& INTERIOR DESIGN
A LIMITED LIABILITY COMPANY

231 2nd Avenue SW
Albany, Oregon 97321
Ph: 541.497.2954

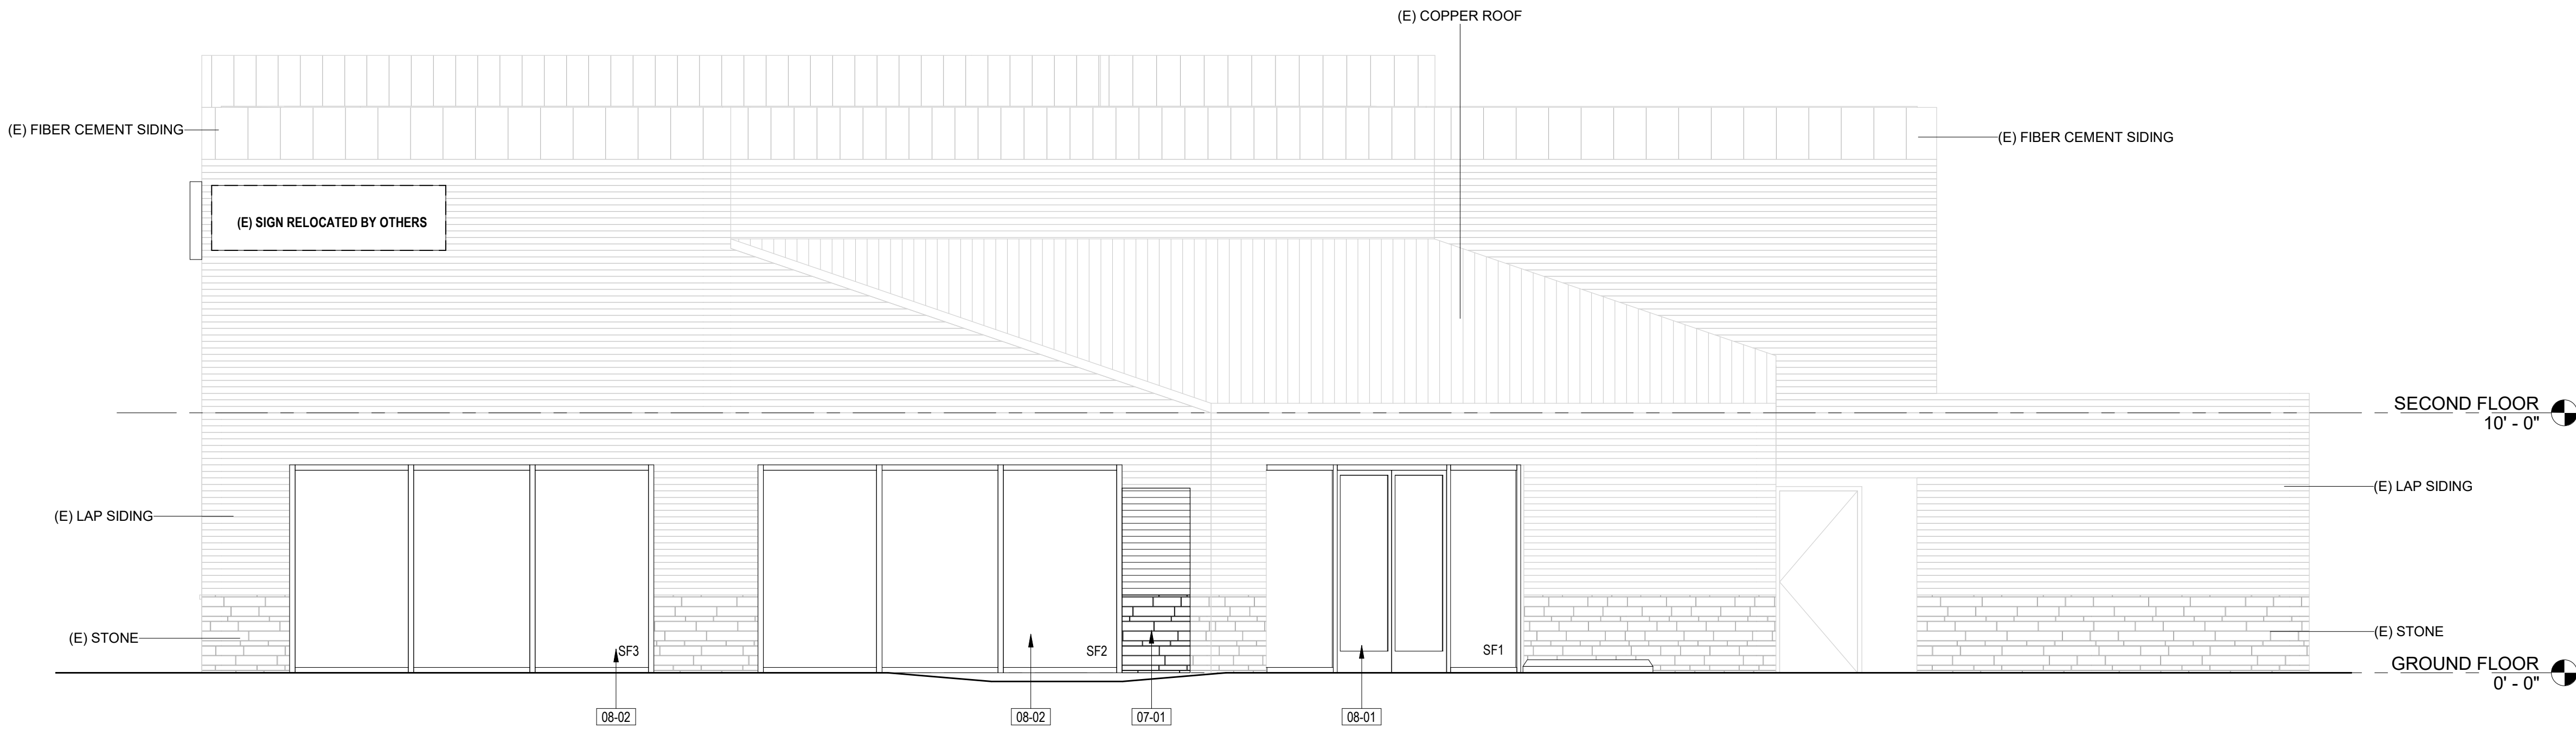

2 NORTH ELEVATION
1/4" = 1'-0" Ref. From 1/A1.01

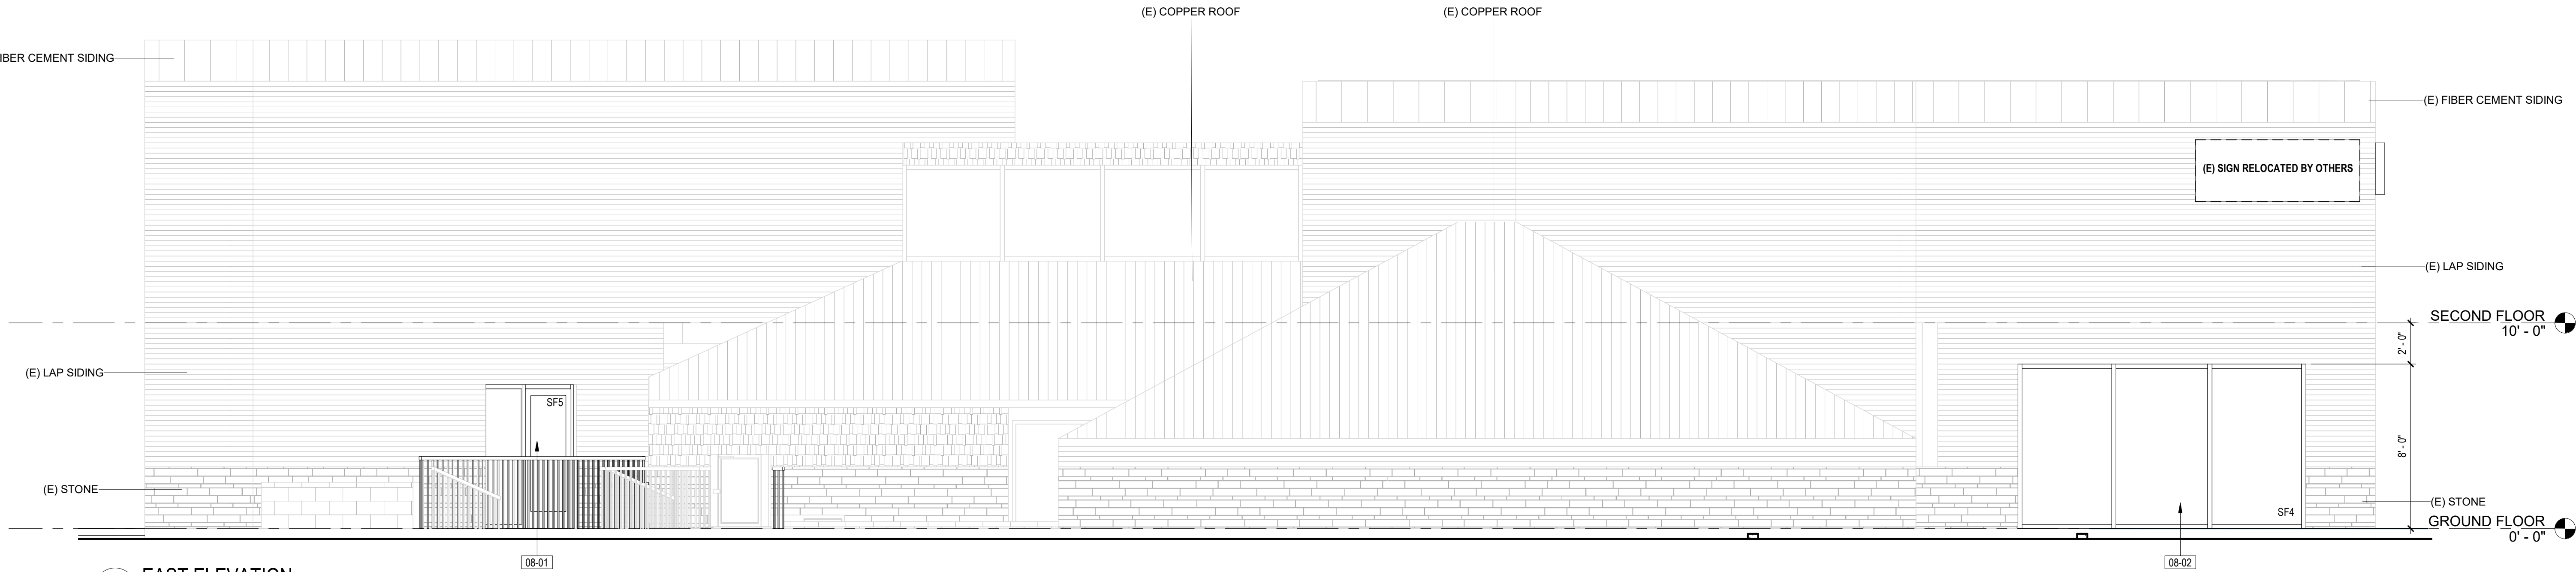

1 EAST ELEVATION
1/4" = 1'-0" Ref. From 1/XA1.01

ADULT SHOP STORE 9
EXTERIOR RENOVATION
2410 MISSION STREET SE, SALEM OR, 97302

Issue: CD SET
Date: 04/29/2021

Revision: Date:

EXTERIOR ELEVATIONS