


Vicinity Map

430 Turtle Bay Court SE

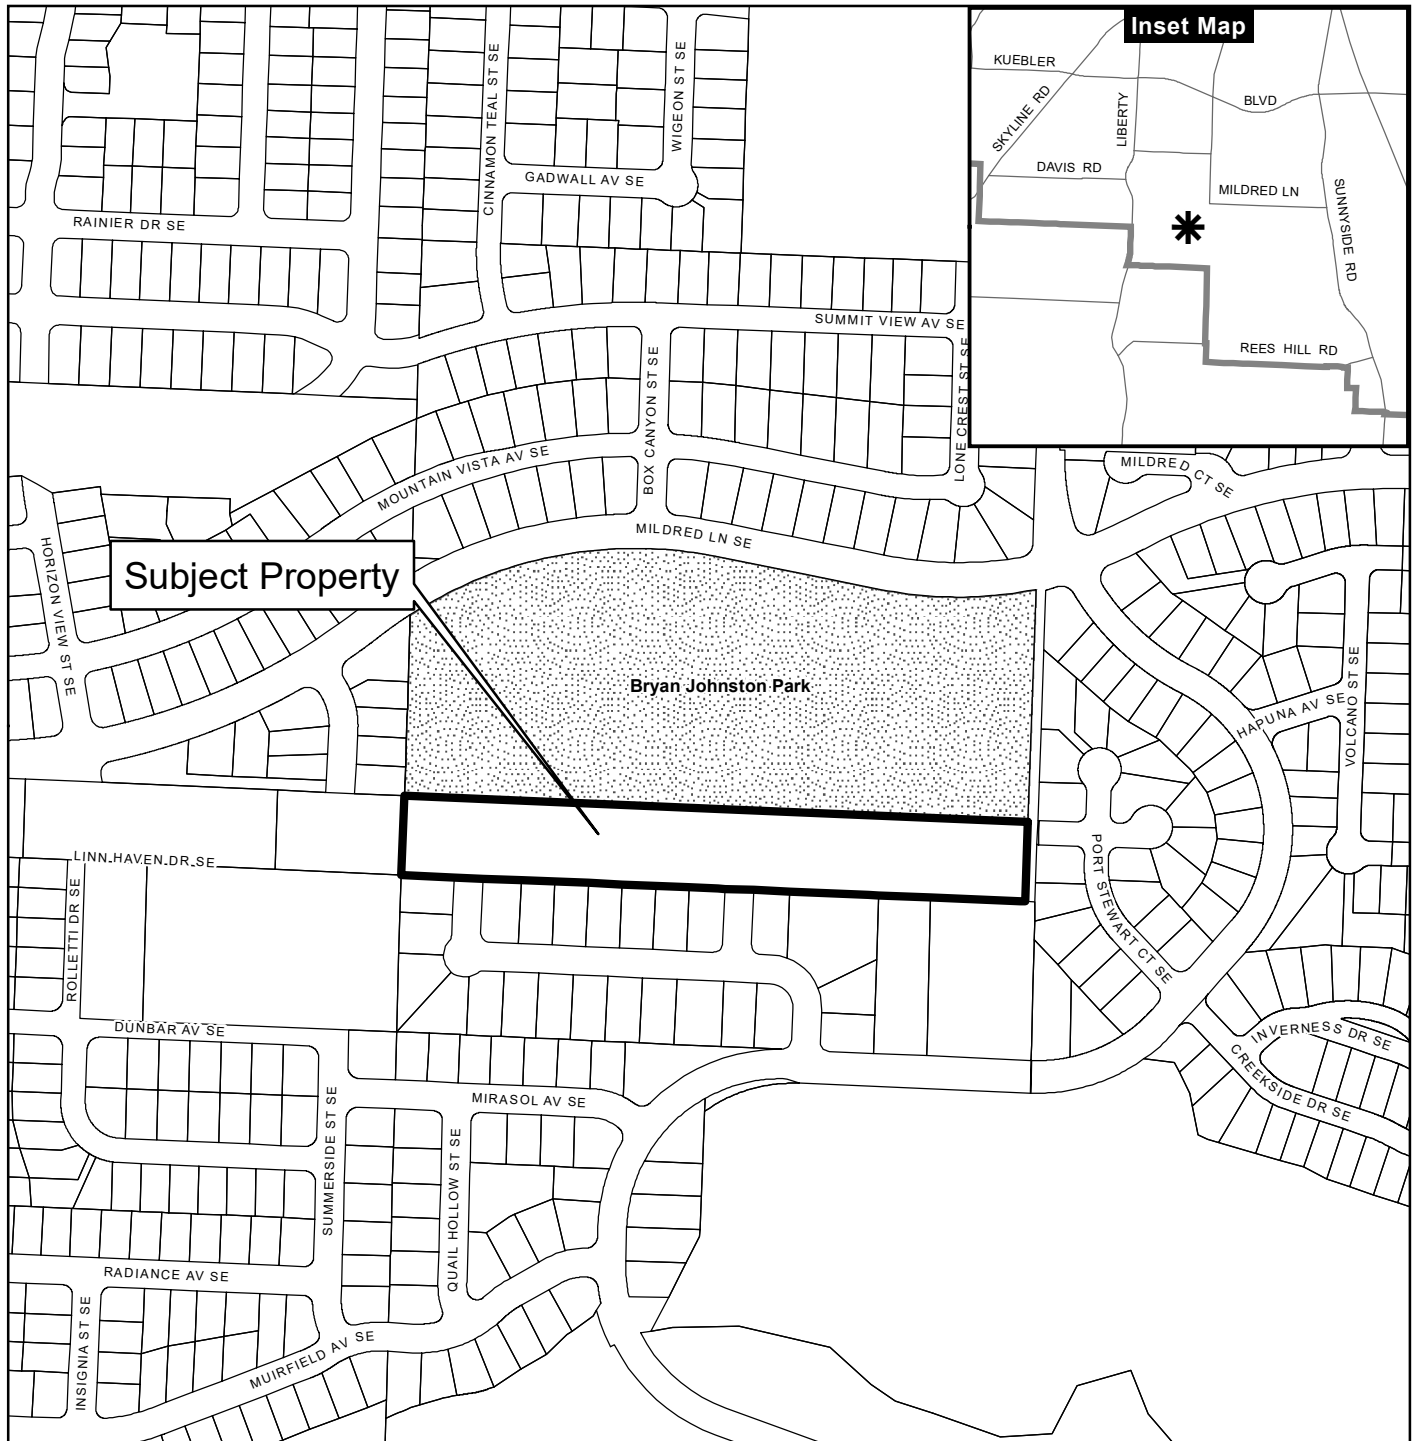

Legend


- Taxlots
- Urban Growth Boundary
- City Limits
- Outside Salem City Limits
- Historic District
- Schools
- Parks

0 100 200 400 Feet



CITY OF Salem
AT YOUR SERVICE
Community Development Dept.

This product is provided as is, without warranty. In no event is the City of Salem liable for damages from the use of this product. This product is subject to license and copyright limitations and further distribution or resale is prohibited.

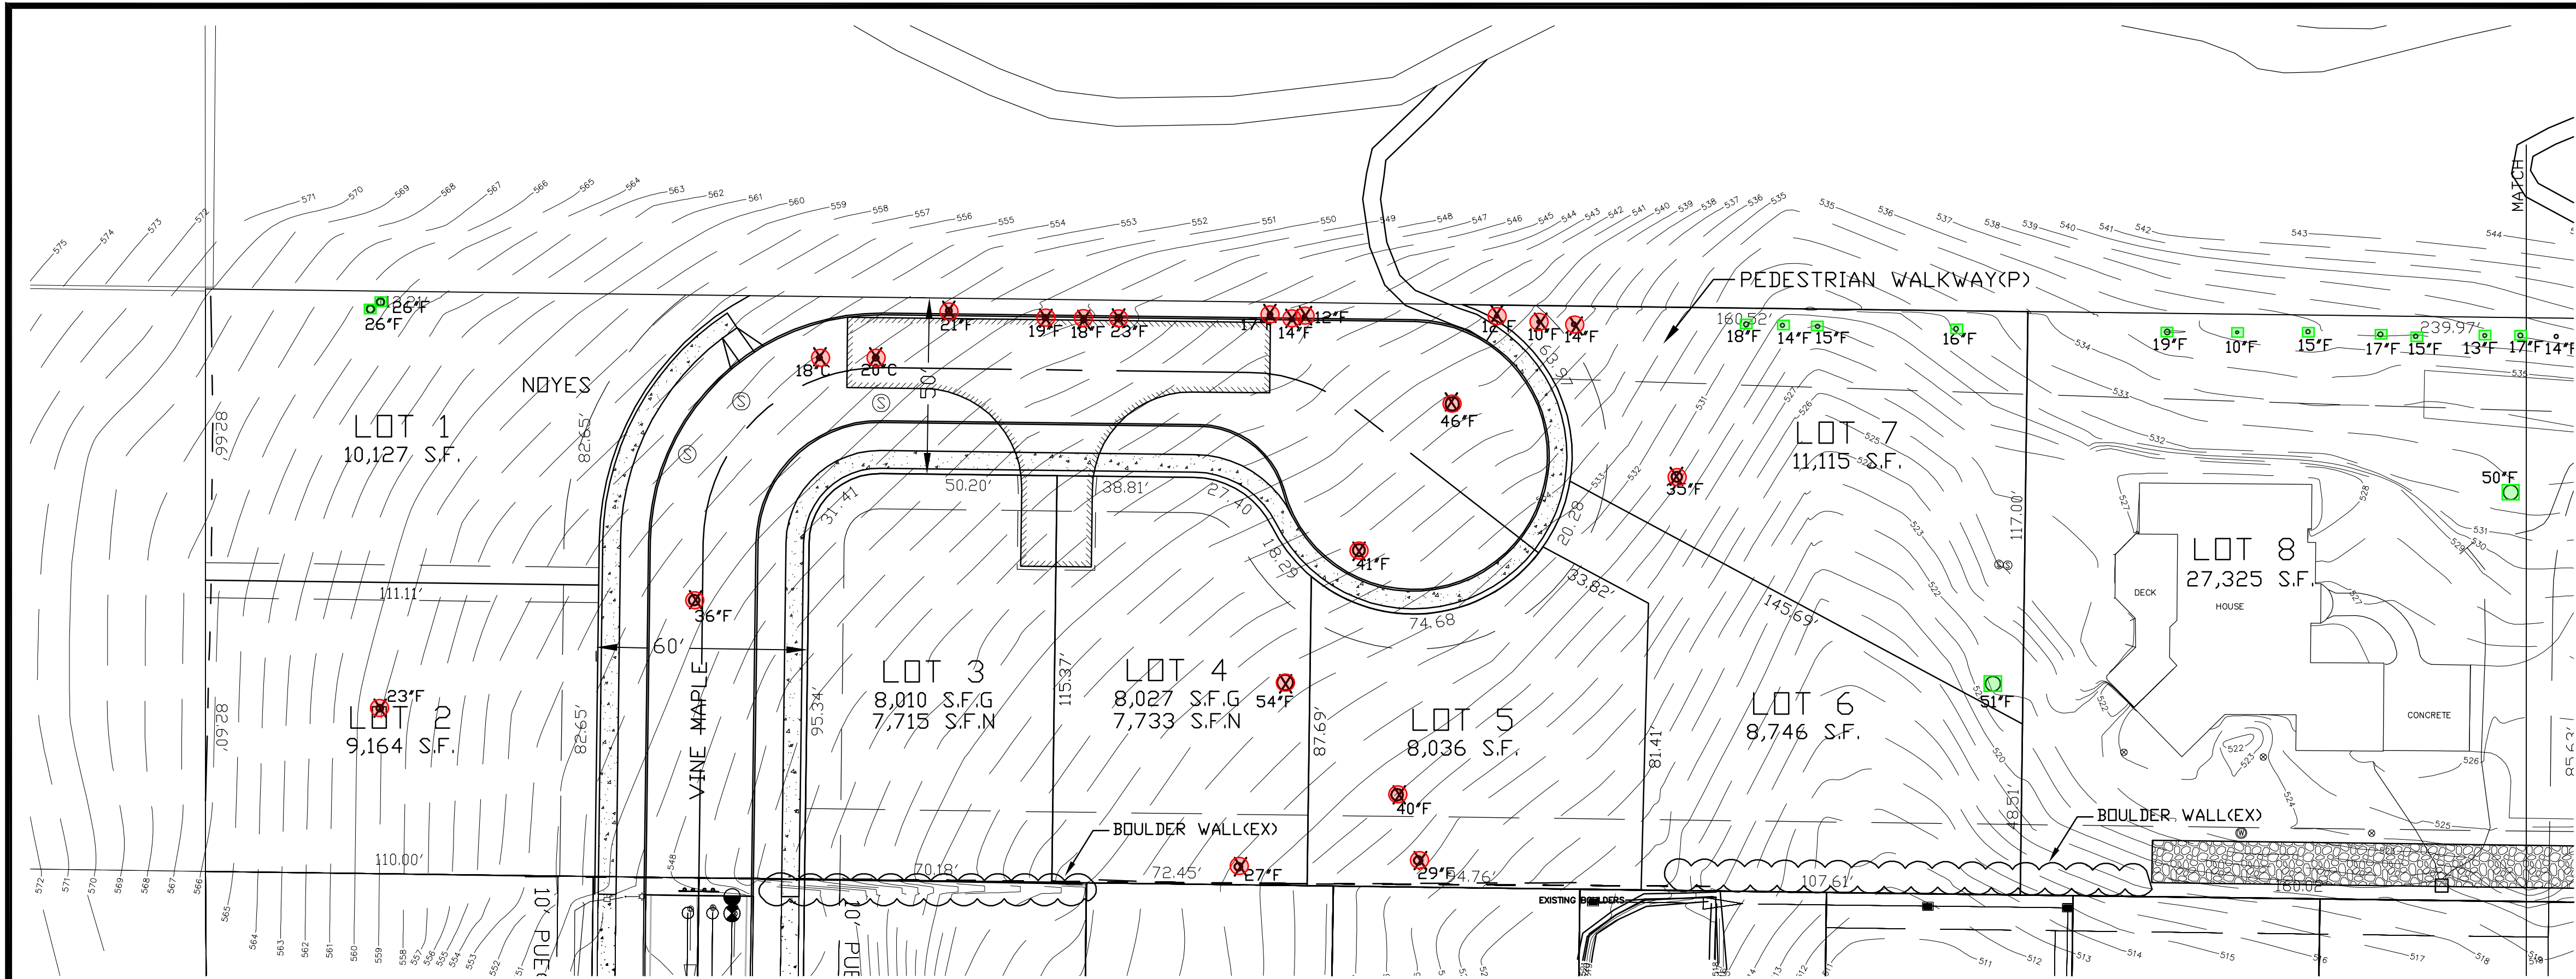

OWNER/DEVELOPER

ROBERT & MARIA NOYES
430 TURTLE BAY CT SE
SALEM, OR 97306

TREE REMOVAL



TOTAL SITE TREES	-	79	78
SIGNIFICANT TREES	-	0	
SITE TREES TO BE REMOVED	-	58	57
SIGNIFICANT TREES TO BE REMOVED	-	0	
REMAINING TREES	-	21	
PERCENT TO REMAIN	-	26.6%	26.9%
PERCENT TO BE REMOVED	-	73.4%	73.1%

LEGEND

- C -CHERRY
- F -FIR
- X -INDICATES TREE TO BE REMOVED

TREE REPLANTING

THREE 1 1/2' TREES TO BE
REPLANTED ON ALL LOTS
PRIOR TO FINAL OCCUPANCY.

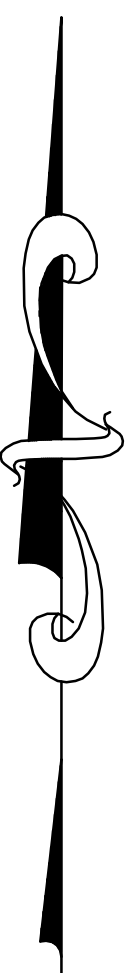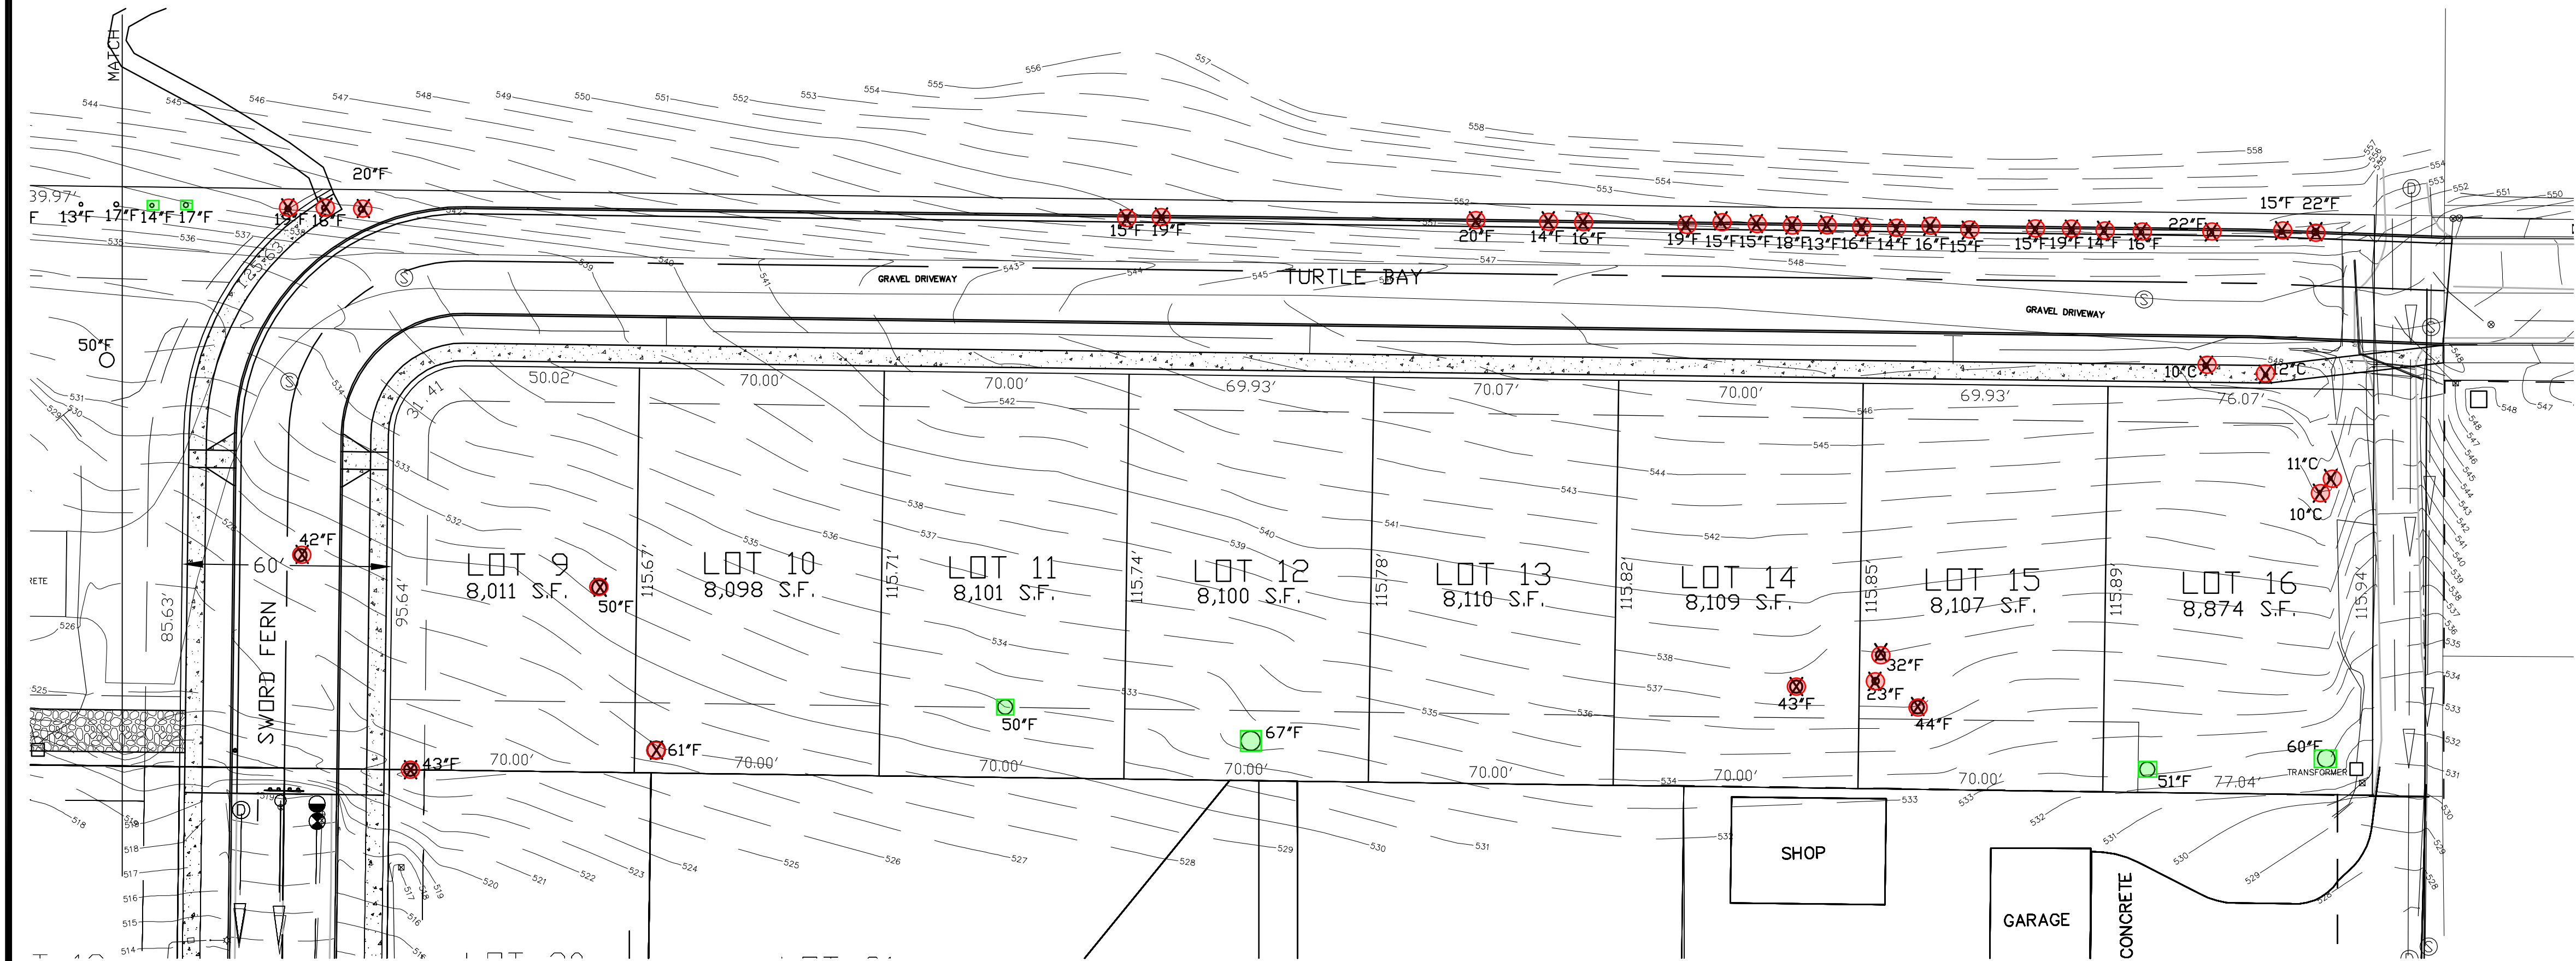

**FOR APPLICATION
NOT FOR CONSTRUCTION**



TREE PRESERVATION PLAN

22x34 SCALE: 1"=30'
11x17 SCALE: 1"=60'

REV.	DATE	BY	DESCRIPTION
0	03-10-21	GPH	ISSUED FOR SUBDIVISION APPLICATION

ENGINEER:
WILLAMETTE ENGINEERING INC.
P.O. BOX 9032
SALEM, OREGON 97305
PH: 503-304-0905
FAX: 503-304-9512

**TREE PRESERVATION
PLAN**

**QUAIL SPRING VILLAGE
SUBDIVISION**

430 TURTLE BAY CT SE
SALEM, OREGON 97306

DESIGNED BY:	GPH
DRAWN BY:	RW
DATE:	03-11-21
JOB NO.	2020-21
CLIENT NO.	
DRAWING NO.	