


J:\6760-6769\6767-Drawn\6767.dwg 1/8/2020 10:32:48 AM P:\sdr2

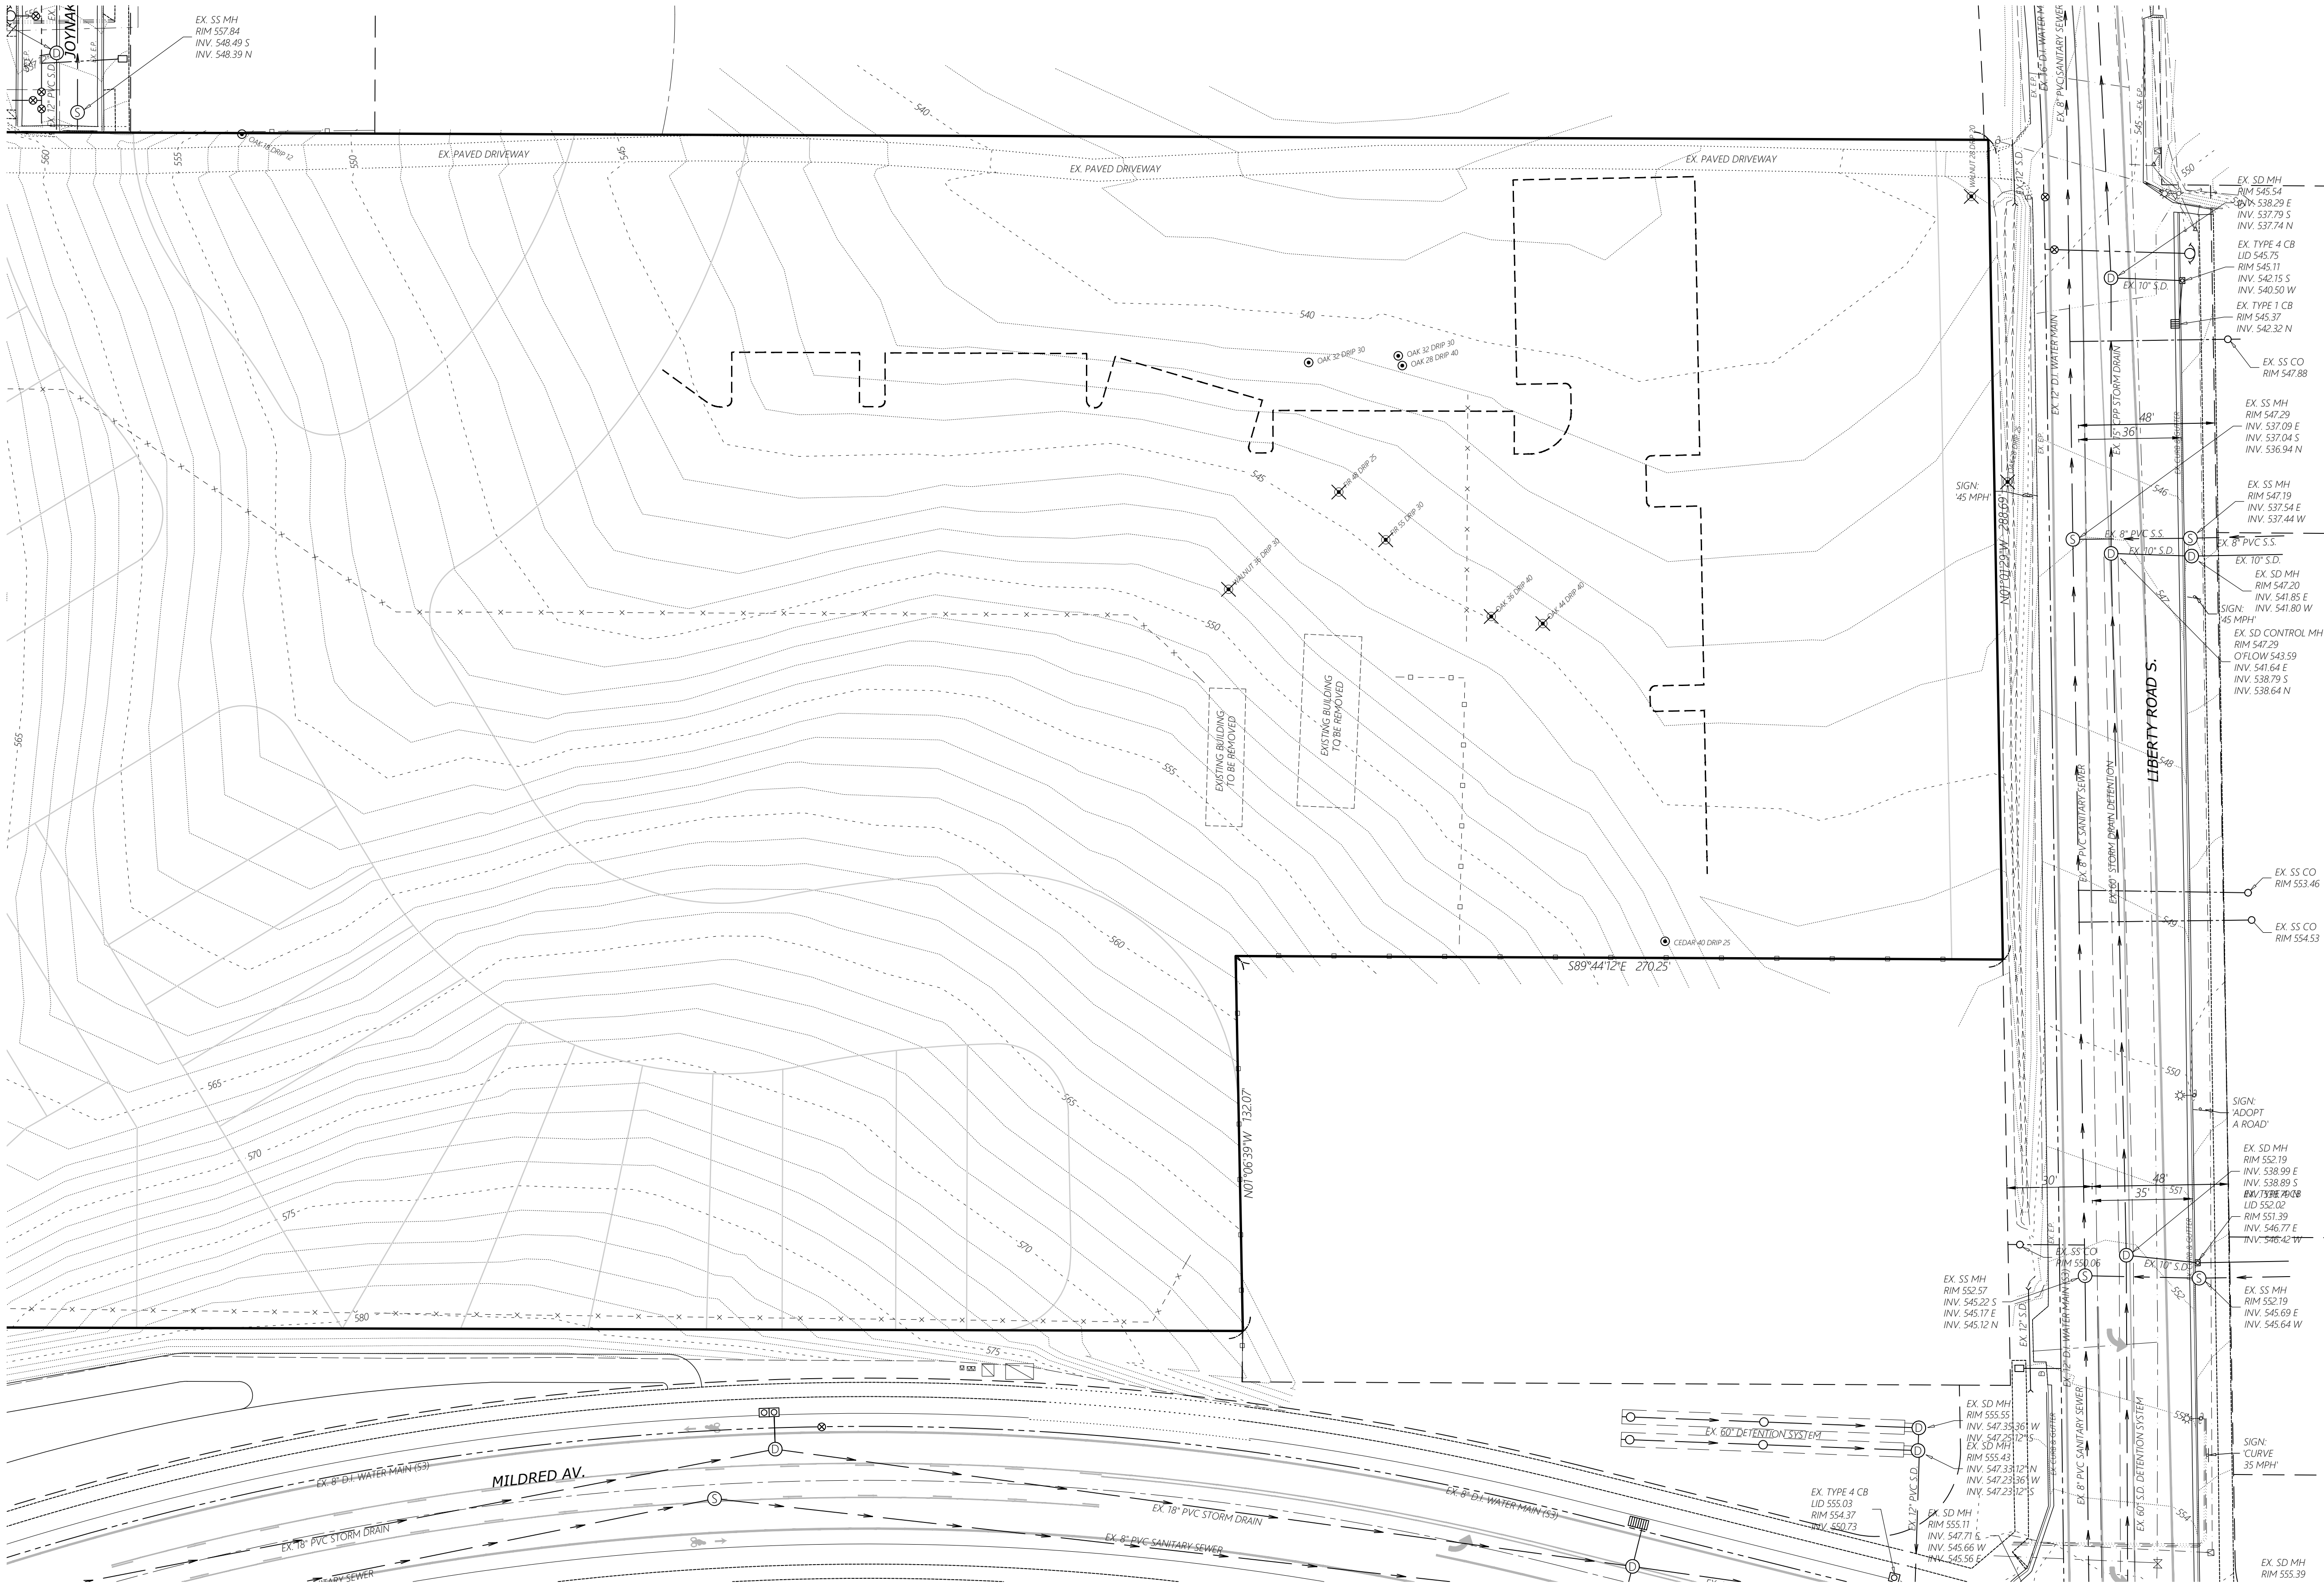

EXISTING
CONDITIONS
PLAN

LIBERTY ROAD
APARTMENTS

NO CHANGES, MODIFICATIONS
OR REPRODUCTIONS TO BE
MADE TO THESE DRAWINGS
WITHOUT WRITTEN
AUTHORIZATION FROM THE
DESIGN ENGINEER.
DIMENSIONS & NOTES TAKE
PRECEDENCE OVER
GRAPHICAL REPRESENTATION.

Design: M.D.G.
Drawn: P.J.S.
Checked: M.D.G.
Date: JAN. 2020
Scale: AS SHOWN

REGISTERED PROFESSIONAL
ENGINEER
64
JUL 14, 1995
MARK D. GRANT
EXPIRES: 06-30-2021

JOB # 6727

SDR2