
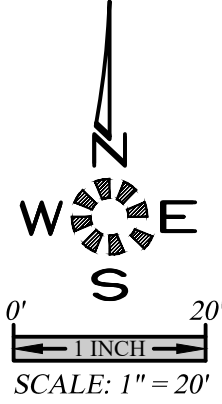


J:\6760-6769\6767-Drawn\6767.dwg, SDR655, 6/7/2021 10:54:01 AM, R5ounders

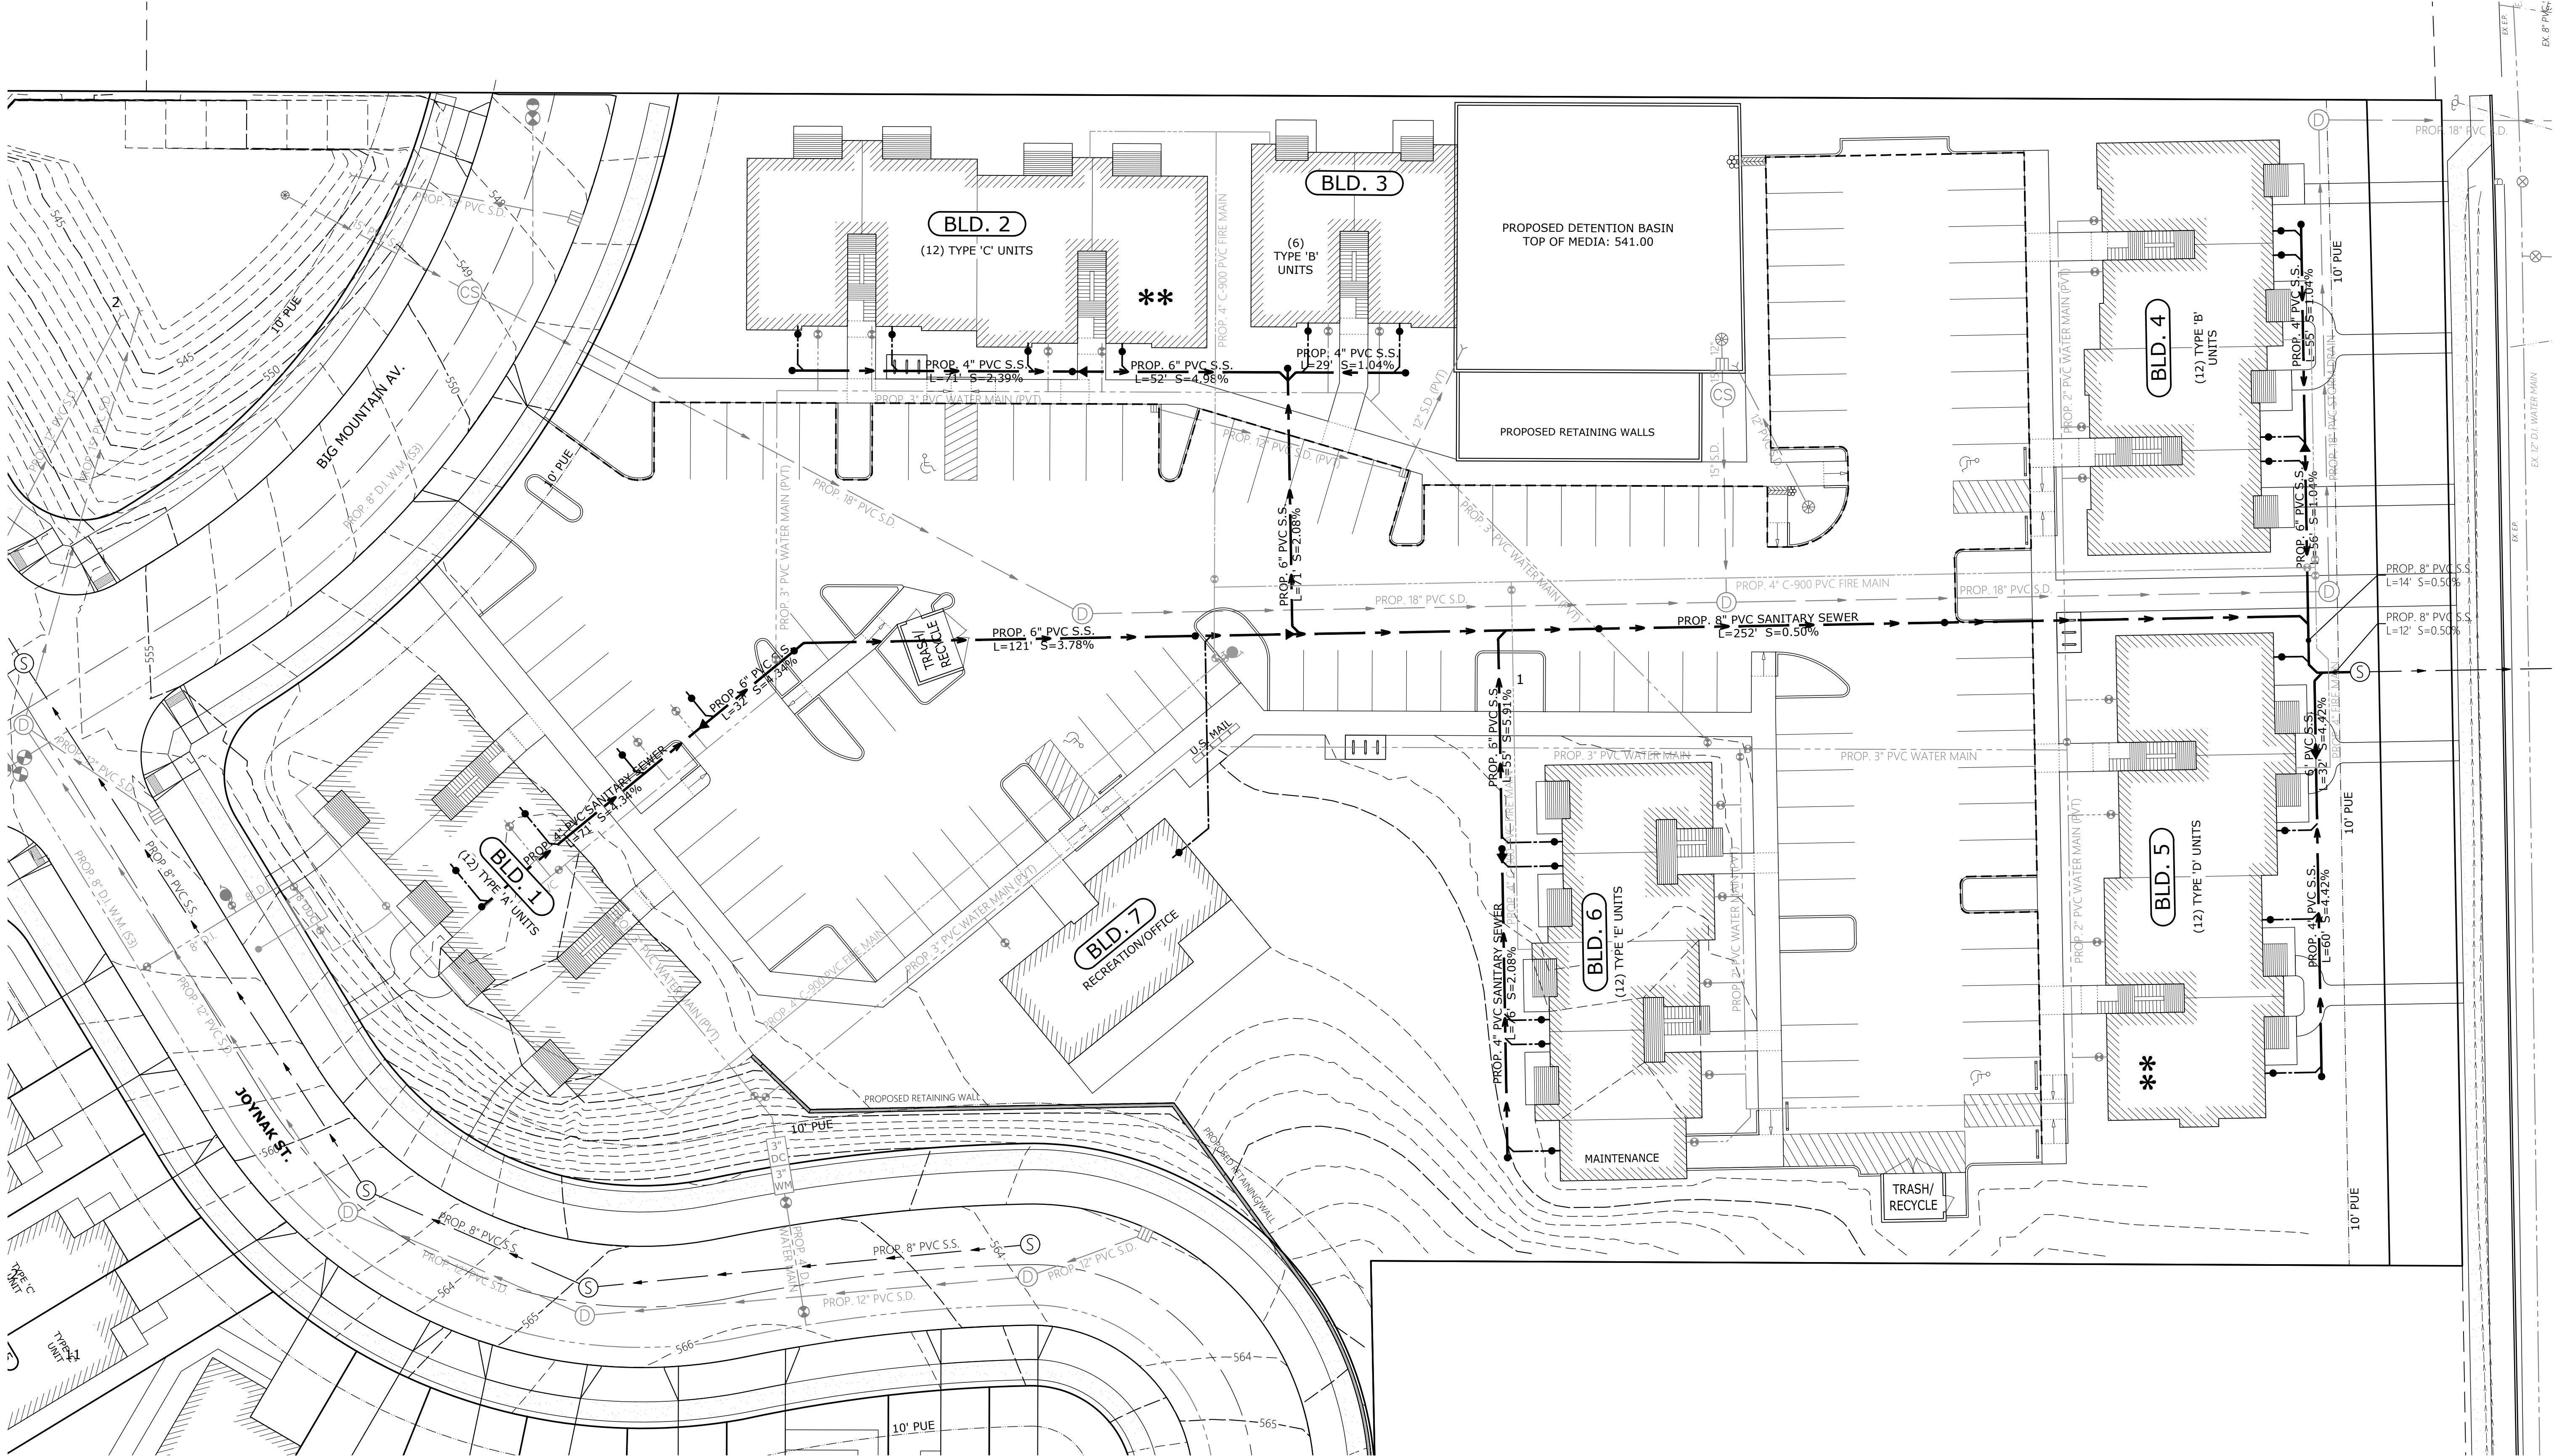

PRIVATE
SANITARY SEWER
PLAN

LIBERTY ROAD
APARTMENTS

NO CHANGES, MODIFICATIONS
OR REPRODUCTIONS TO BE
MADE TO THESE DRAWINGS
WITHOUT WRITTEN
AUTHORIZATION FROM THE
DESIGN ENGINEER.
DIMENSIONS & NOTES TAKE
PRECEDENCE OVER
GRAPHICAL REPRESENTATION.

Design: M.D.G.
Drawn: P.H.S.
Checked: M.D.G.
Date: JAN. 2020
Scale: AS SHOWN



EXPIRES: 06-30-2021

JOB # 6727

SDR6