
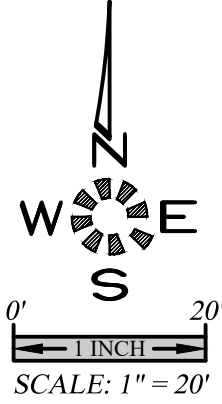


J:\6760-6769\6767-Drawn\6767.dwg 1/8/2023 10:34:25 AM P:\sanders

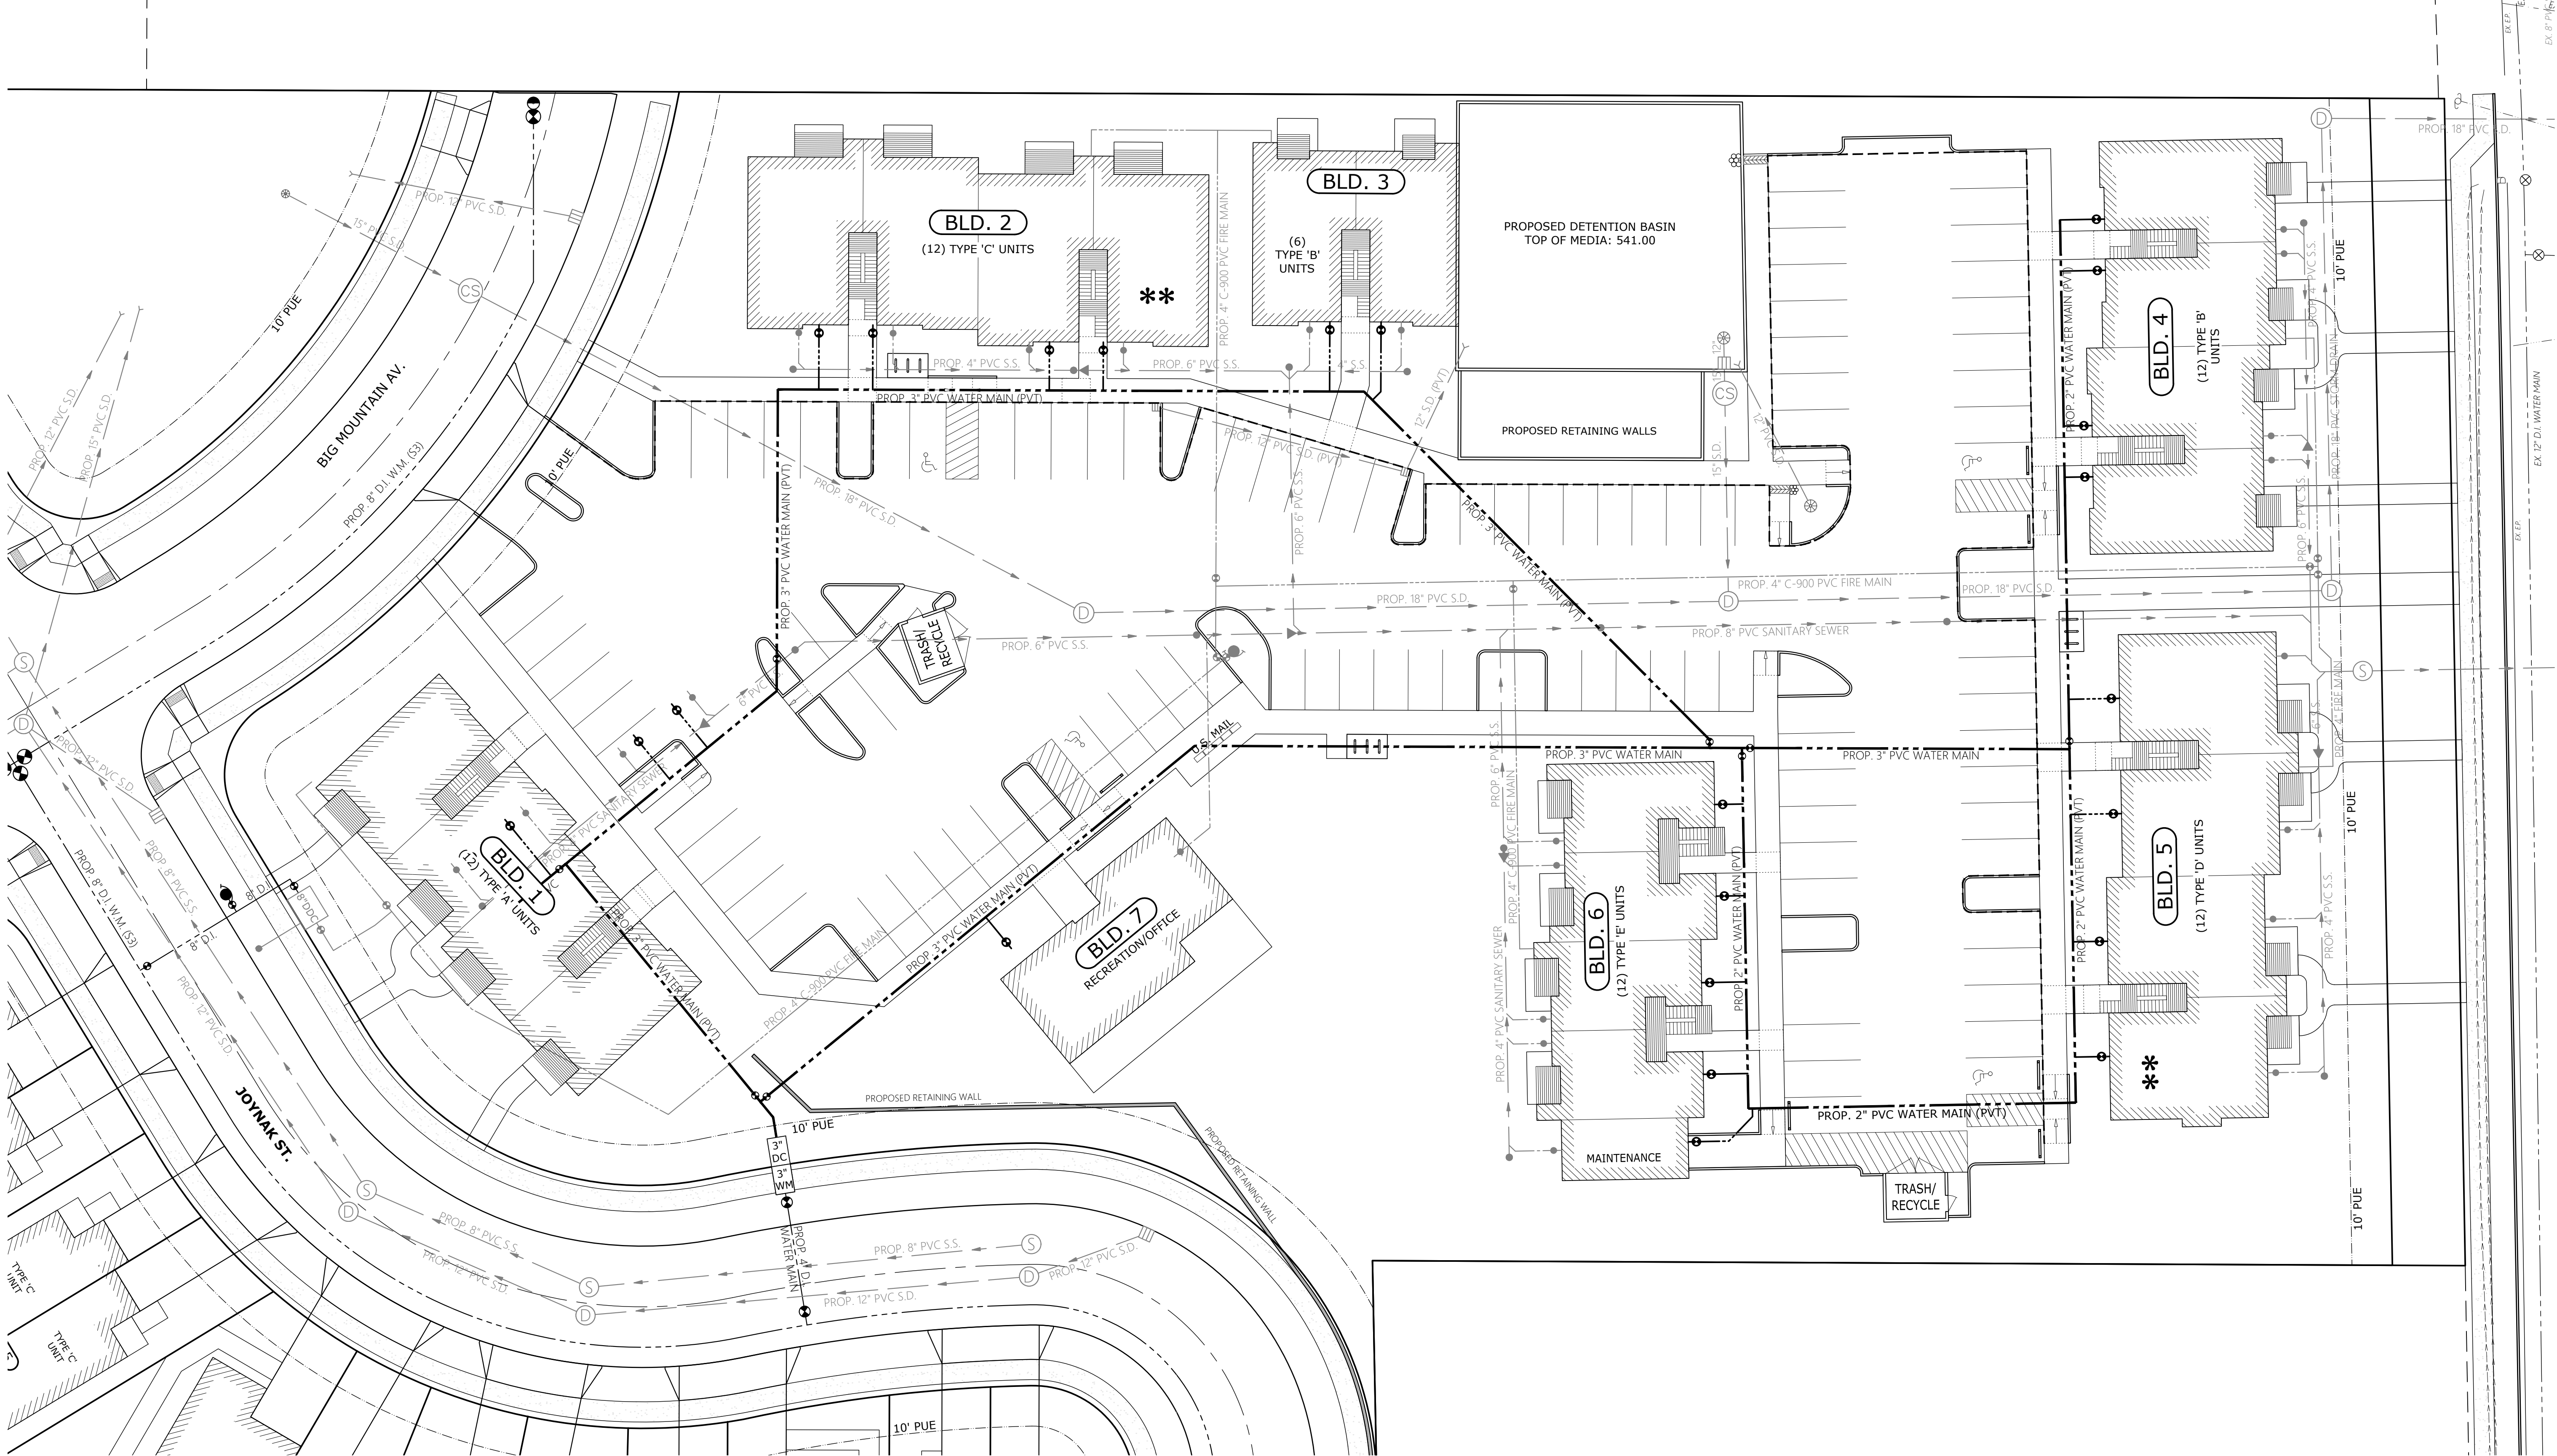

**MULTI/TECH**  
ENGINEERING SERVICES, INC.  
1155 13th St., S.E. Salem, OR, 97302  
PH: (503) 363 - 9227 FAX (503) 364-1260  
www.mtengineering.net office@mtengineering.net

**PRIVATE  
DOMESTIC WATER  
PLAN**

**LIBERTY ROAD  
APARTMENTS**

NO CHANGES, MODIFICATIONS  
OR REPRODUCTIONS TO BE  
MADE TO THESE DRAWINGS  
WITHOUT WRITTEN  
AUTHORIZATION FROM THE  
DESIGN ENGINEER.  
DIMENSIONS & NOTES TAKE  
PRECEDENCE OVER  
GRAPHICAL REPRESENTATION.

Design: M.D.G. SDR/WAT  
Drawn: P.H.S.  
Checked: M.D.G.  
Date: JAN. 2020  
Scale: AS SHOWN



JOB # 6727

**SDR7**