


J:\6750-6759\6727-Liberty\6727-Liberty.dwg, SDR405, 6/21/2021 10:33:24 AM, P:\sunder

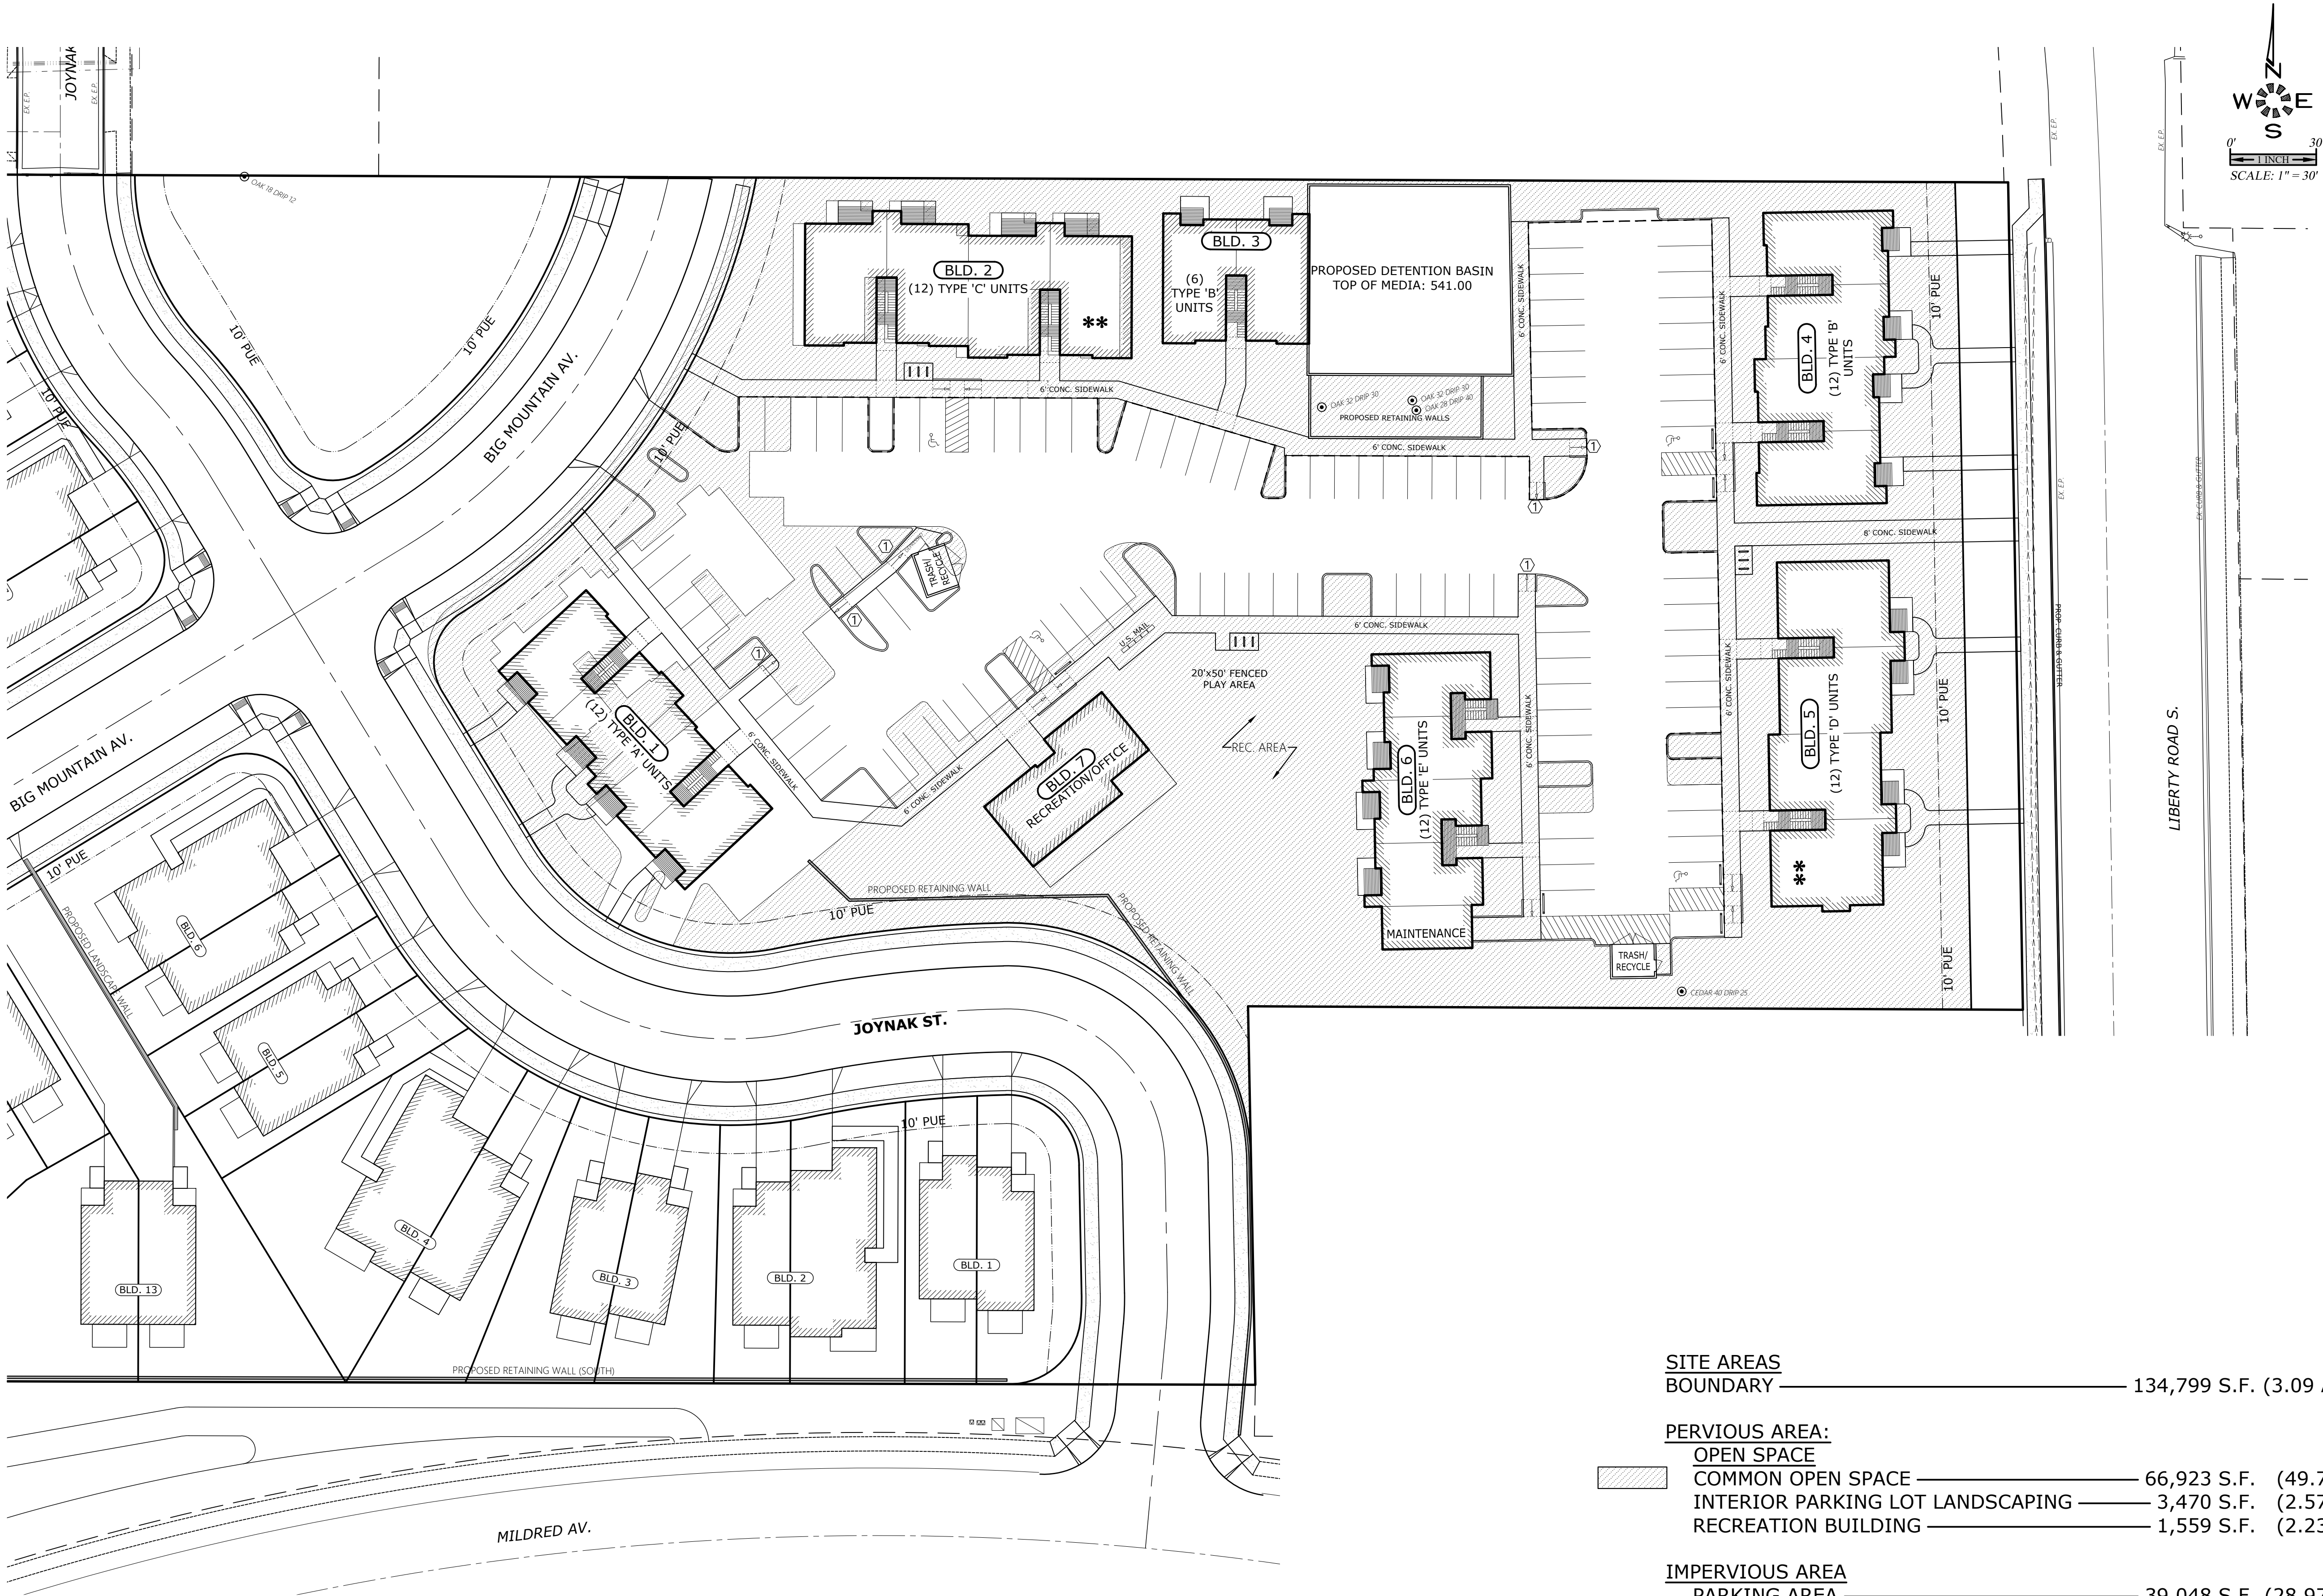

SITE AREAS
BOUNDARY 134,799 S.F. (3.09 Ac.)

PERVIOUS AREA:
OPEN SPACE 66,923 S.F. (49.7%)
COMMON OPEN SPACE 3,470 S.F. (2.57%)
INTERIOR PARKING LOT LANDSCAPING 1,559 S.F. (2.23%)
RECREATION BUILDING

IMPERVIOUS AREA
PARKING AREA 39,048 S.F. (28.97%)
SIDEWALK 12,259 S.F. (9.09%)
BUILDINGS 23,667 S.F. (17.56%)
BUILDING PATIOS 2,770 S.F. (2.05%)
TOTAL IMPERVIOUS 77,744 S.F. (57.67%)