



J:\6780-6789\6727-Liberty\6727.dwg 1/8/2021 10:33:43 AM P:\sdr5

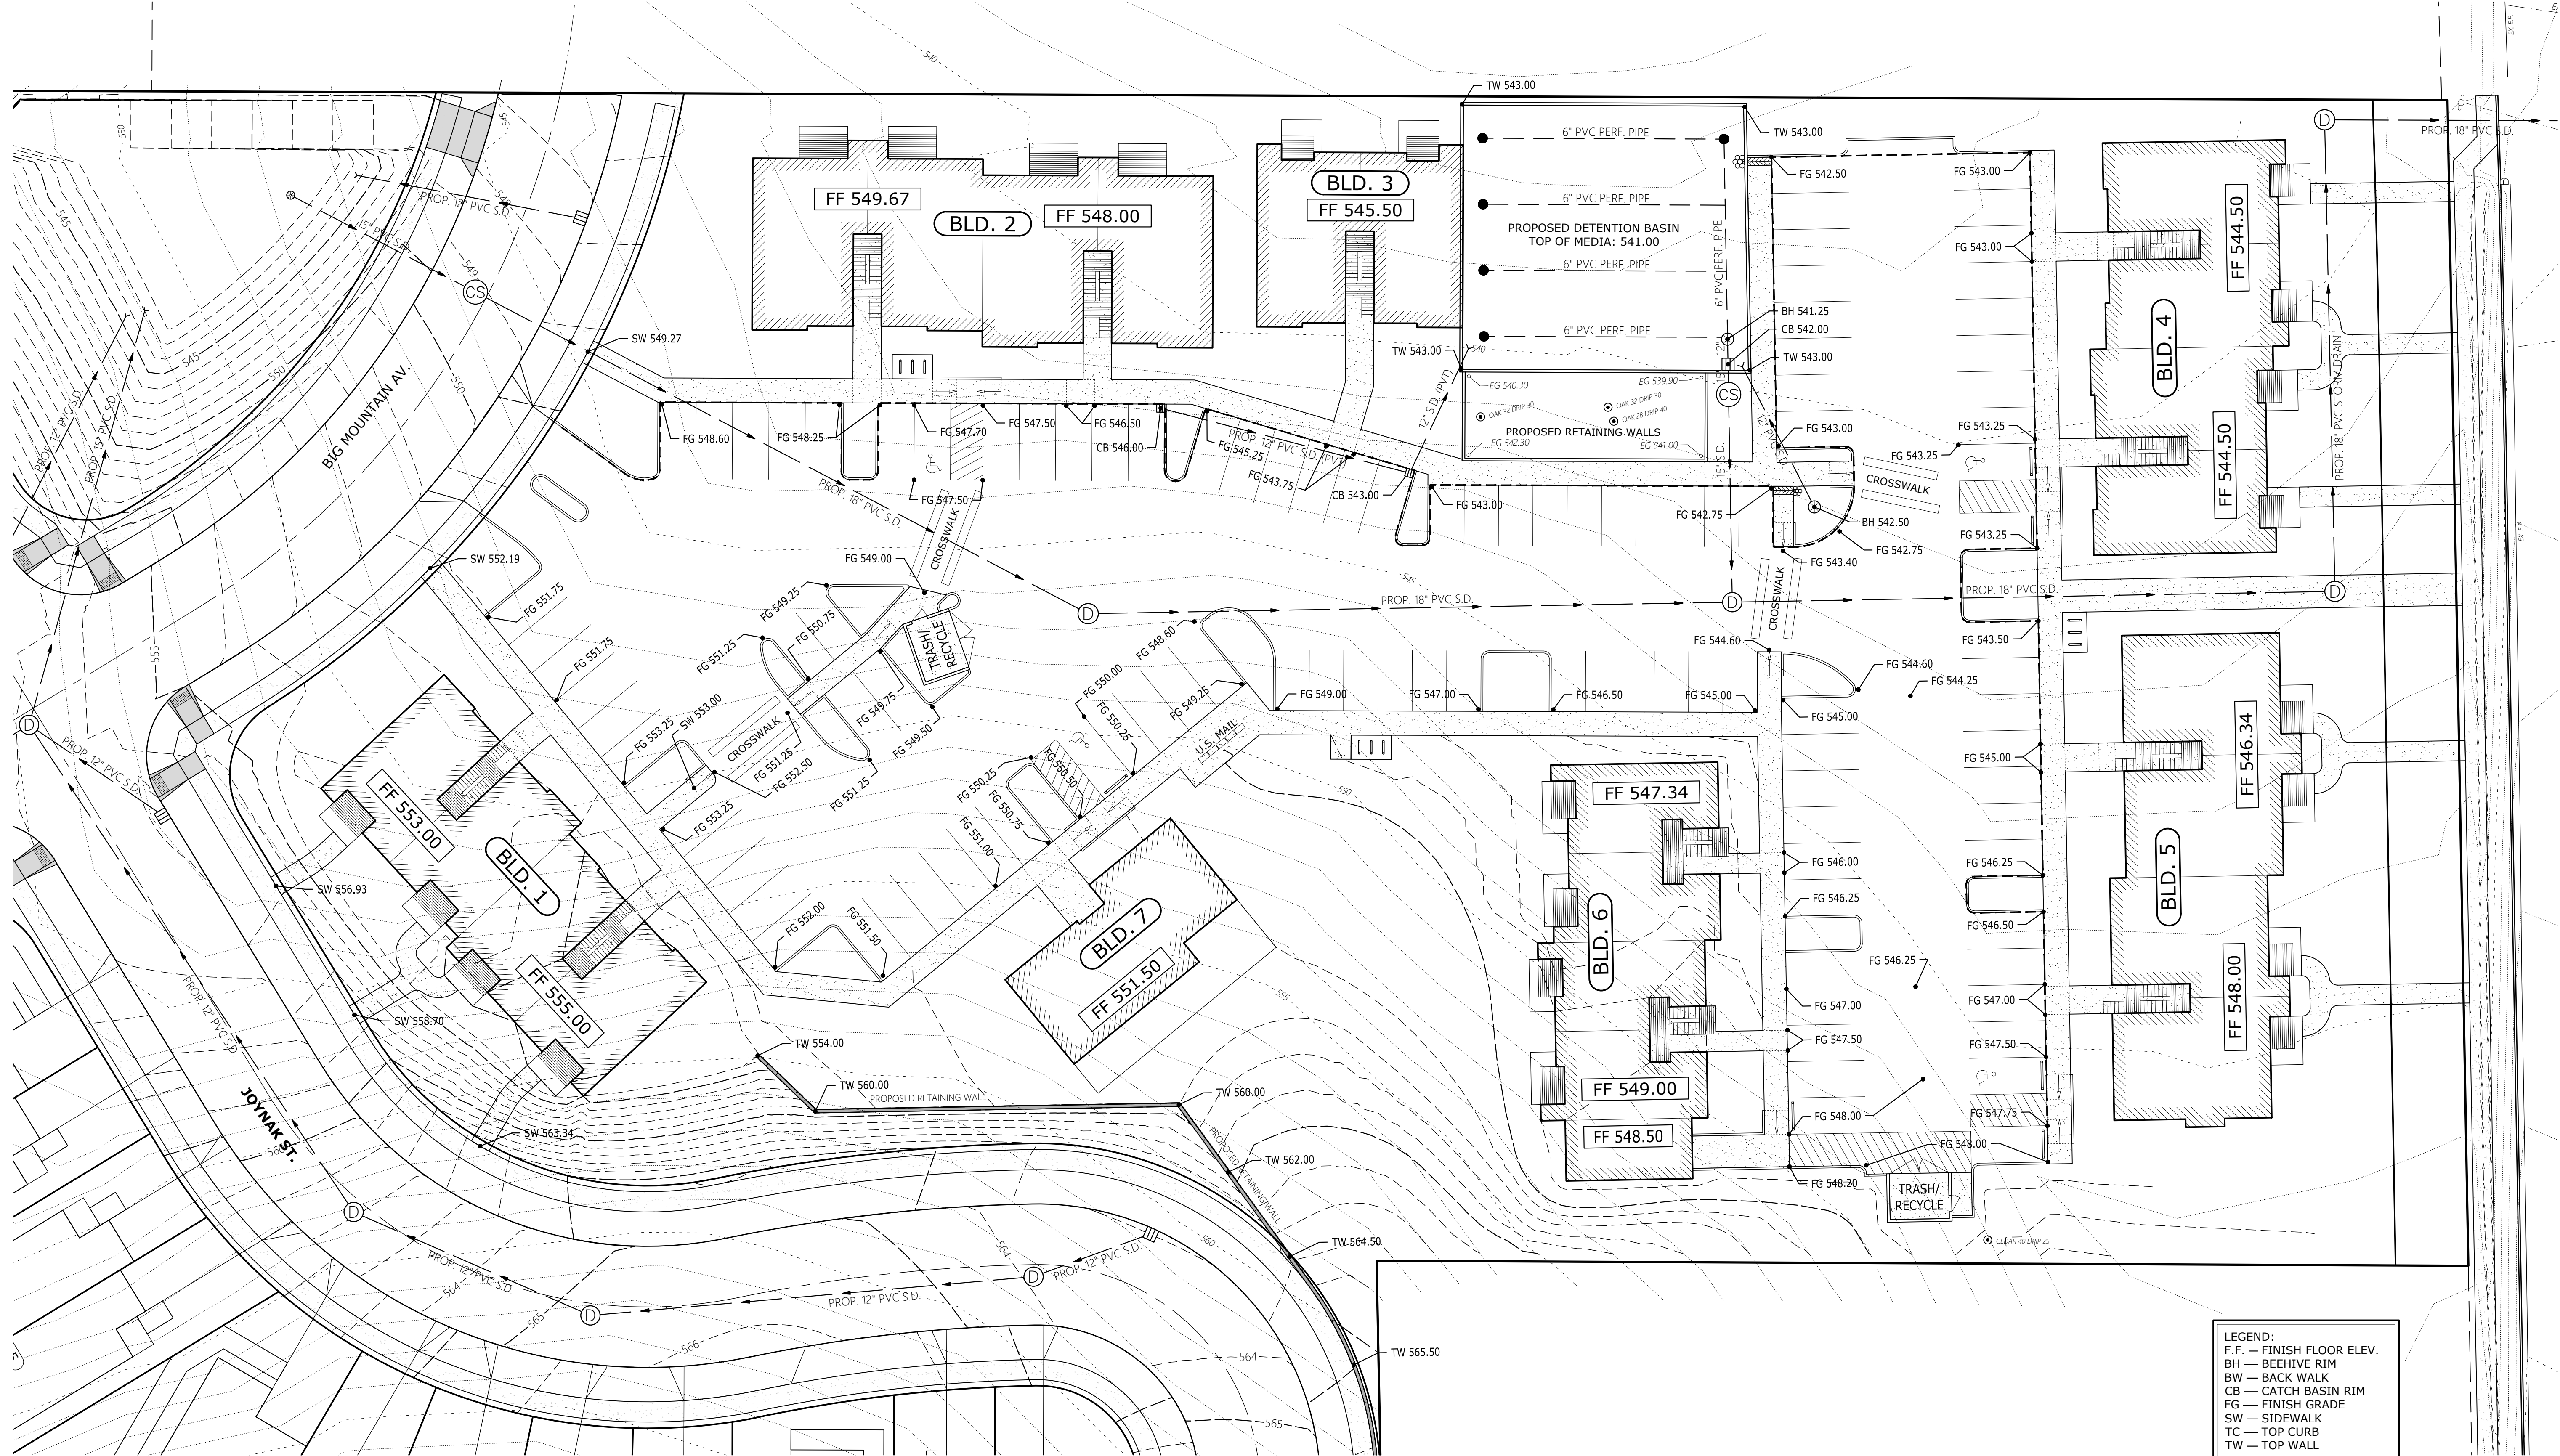

LEGEND:
F.F. — FINISH FLOOR ELEV.
BH — BEEHIVE RIM
BW — BACK WALK
CB — CATCH BASIN RIM
FG — FINISH GRADE
SW — SIDEWALK
TC — TOP CURB
TW — TOP WALL

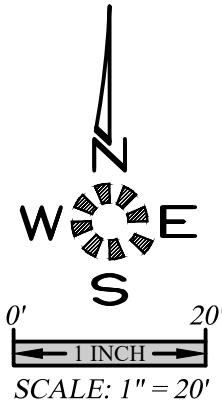

GRADING & DRAINAGE
PLAN

LIBERTY ROAD
APARTMENTS

NO CHANGES, MODIFICATIONS
OR REPRODUCTIONS TO BE
MADE TO THESE DRAWINGS
WITHOUT WRITTEN
AUTHORIZATION FROM THE
DESIGN ENGINEER.
DIMENSIONS & NOTES TAKE
PRECEDENCE OVER GRAPHICAL
REPRESENTATION.

Design: M.D.G.
Drawn: P.H.S.
Checked: M.D.G.
Date: JAN. 2020
Scale: AS SHOWN



EXPIRES: 06-30-2021

JOB # 6727

SDR5