


TOPOGRAPHIC SURVEY

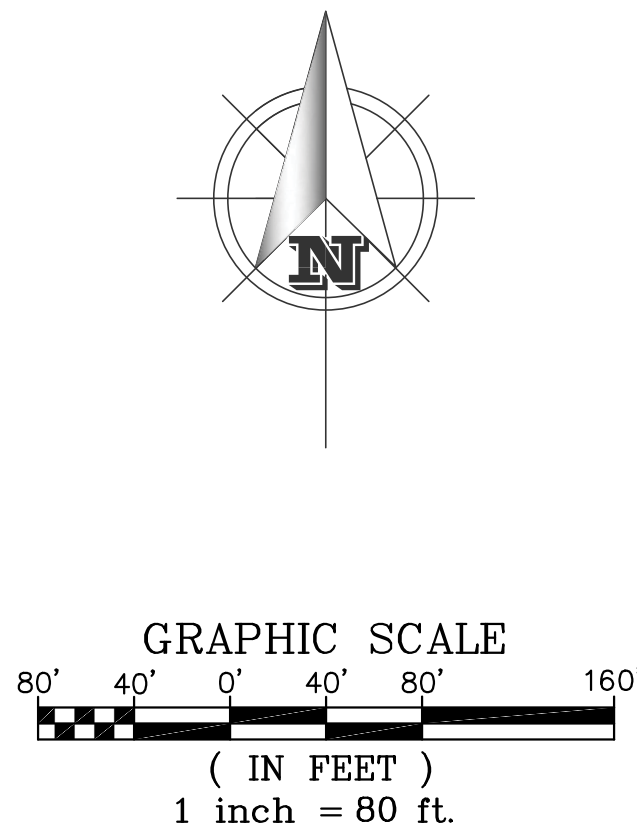

DISCLAIMER: UTILITIES DEPICTED ARE BASED ON EVIDENCE FOUND IN THE FIELD, MUNICIPALITY AND/OR OTHER GOVERNMENT ENTITY AS-BUILT PLANS, CONTRACTOR PLANS AND OTHER DOCUMENTS OF RECORD. BARKER SURVEYING ASSUMES NO RESPONSIBILITY FOR UTILITIES THAT ARE NO LONGER IN USE, INSTALLED AFTER THE DATE OF ACTUAL SURVEY, NOT IDENTIFIED OR NOT LOCATED. THIS INCLUDES UTILITIES UPON PUBLIC OR PRIVATE PROPERTY.

SPECIFIC UTILITY POSITIONS INDICATED ON THE GROUND SURFACE PROVIDED BY LOCATION SERVICES MAY VARY DUE TO UNDERGROUND DETECTION CAPABILITIES.

BENCHMARK UTILIZED:
CITY OF SALEM # 2100
ELEV: 178.75' NGVD 29
BRASS DISK IN CONC POST,
W. SIDE OF 22ND ST WITHIN CITY SHOPS AREA,
APPROXIMATELY 250' N. OF OXFORD ST.,
12' S. & 16' E. FROM THE N.E. CORNER OF THE BUS WASHING BUILDING,
1' W. OF N-S CHAIN LINK FENCE.



SHEET LAYOUTS
SCALE: 1" = 80'



1% ANNUAL CHANCE
(100-YEAR) FLOODPLAIN

1% ANNUAL CHANCE
(100-YEAR) FLOODWAY

ABBREVIATIONS	
ASPH	ASPHALT
AD	AREA DRAIN
ASSY	ASSEMBLY
BLDG, BLD	BUILDING
BW	BOTTOM OF WALL
CATV	CABLE TELEVISION
CB	CATCH BASIN
CO	CLEAN-OUT
CONC	CONCRETE
CL	CENTERLINE
DIP	DUCTILE IRON PIPE
EG	EDGE OF GRAVEL
EOP, EP	EDGE OF PAVEMENT
ELEV	ELEVATION
EX, EXIST	EXISTING
FDC	FIRE DEPT. CONNECTOR
FT	FEET
FF	FINISH FLOOR
FG	FINISH GRADE
PH	PHONE
FI	FIRE HYDRANT
FM	FIELD INLET
FM	FORCE MAIN
GRAV	GRAVEL
GM	GAS METER
GP	GATE POST
GS	GROUND SHOT
GV	GAS VALVE
HC	HANDICAP
HDP	HIGH-DENSITY POLYETHYLENE
HYD	HYDRANT
IR	IRON ROD
IP	IRON PIPE
IRR	IRRIGATION
IE	INVERT ELEVATION
JB	JUNCTION BOX
LP	LIGHT POLE
M	METER, MAIN
MB	MAILBOX
MH	MANHOLE
OH	OVER-HEAD
P/L, P	PROPERTY LINE
PP	POWER POLE
PVC	POLYVINYL CHLORIDE
PWR	POWER
R, RAD	RADIUS
ROW, R/W	RIGHT-OF-WAY
SS	SANITARY SEWER
SD	STORM DRAIN
SVC	SERVICE
SWK, S/W	SIDEWALK
TC	TOP OF CURB
TEL	TELEPHONE
TR	TRANSFORMER
TS	TRAFFIC SIGNAL
TYP	TYPICAL
UG, U/G	UNDER GROUND
UTIL	UTILITY
VG	VALLEY GUTTER
VLT	VAULT
W	WALL
WM	WATER METER
WLM	WETLANDS MARKER
YPC	YELLOW PLASTIC CAP

SYMBOLS	
AD	AREA DRAIN
or	CATCH BASIN
CO	CLEANOUT
FX	FIRE HYDRANT
GV	GAS VALVE
WV	WATER VALVE
GP	GAS/POWER/WATER METER
DSO	DOWN SPOUT
MT	MANHOLE TELEPHONE
SD	MANHOLE STORM DRAIN
SS	MANHOLE SANITARY SEWER
SP	SIGN POST
PEO	PEDESTAL
MB	MAIL BOX
IV	IRRIGATION VALVE
LP	LIGHT POLE
UP	UTILITY/POWER POLES
TP	TEST PIT
MF	MONUMENT FOUND
TR	TREES - *TREE NAME* DIAMETER (INCHES)/DRIP RADIUS (FEET)
NOTE: DIAMETER MEASURED AT BREAST HEIGHT	

LINE TYPES	
CATV LINE	— CATV — CATV — CATV — CATV — CATV — CATV — CATV —
COMMUNICATION LINE	— COM — COM — COM — COM — COM — COM — COM —
EASEMENT LINE	— EAS — EAS — EAS — EAS — EAS — EAS — EAS —
FENCE LINE	— FOC — FOC — FOC — FOC — FOC — FOC — FOC —
FIBER OPTIC LINE	— FOC — FOC — FOC — FOC — FOC — FOC — FOC —
GAS LINE	— GAS — GAS — GAS — GAS — GAS — GAS — GAS —
EDGE OF GRAVEL LINE	— OH LINES — OH LINES — OH LINES — OH LINES — OH LINES —
OVERHEAD LINE	— PH — PH — PH — PH — PH — PH — PH —
PHONE LINE	— ELEC — ELEC — ELEC — ELEC — ELEC — ELEC — ELEC —
POWER LINE	— SS — SS — SS — SS — SS — SS — SS —
SANITARY SEWER LINE	— SD — SD — SD — SD — SD — SD — SD —
STORM DRAIN LINE	— W — W — W — W — W — W — W —
WATER LINE	

REGISTERED
PROFESSIONAL
LAND SURVEYOR
Gregory L. Wilson
O R B G O N
JULY 19, 1994
GREGORY L. WILSON
2887
EXPIRES: 6/30/2022

UPDATE - NW PARKING LOT 6/01/2021	
SURVEY FOR	CITY OF SALEM
LOCATION:	22ND ST - SALEM SHOPS
NE 1/4 SEC 35 T7S, R3W, W.M.	CITY OF SALEM MARION COUNTY, OREGON
SCALE: 1"=80'	BARKER SURVEYING 3657 KASHMIR WAY SE SALEM, OREGON 97317 PHONE (503) 588-8800 FAX (503) 563-2469 EMAIL: INFO@BARKERWILSON.COM
DATE: 3/12/2021	SHEET 1 OF 6
DRAWN BY: R.J.C.	JOB NUMBER: 41780